


KEYED NOTES - SLAB DEMO	
01	REFER TO MEP DEMO PLAN; ARCHITECTURAL PLAN FOR REFERENCE ONLY
02	EXISTING FLOOR SINK TO BE REMOVED
03	EXISTING FLOOR DRAIN TO BE REMOVED

KEYED NOTES - SLAB PLAN	
01	EXISTING FLOOR DRAIN / SINK TO REMAIN
02	REFER TO MEP DRAWINGS FOR ALL PLUMBING AND ELECTRICAL EQUIPMENT
03	NEW TRENCH DRAIN, REF PLUMBING FOR NEW DRAIN LINE PENETRATION DETAILS.
04	NEW FLOOR SINK, REF PLUMBING FOR NEW FLOOR SINK PENETRATION DETAILS.



A SLAB DEMO PLAN
1/8" = 1'-0"
0' 4' 8' 16'

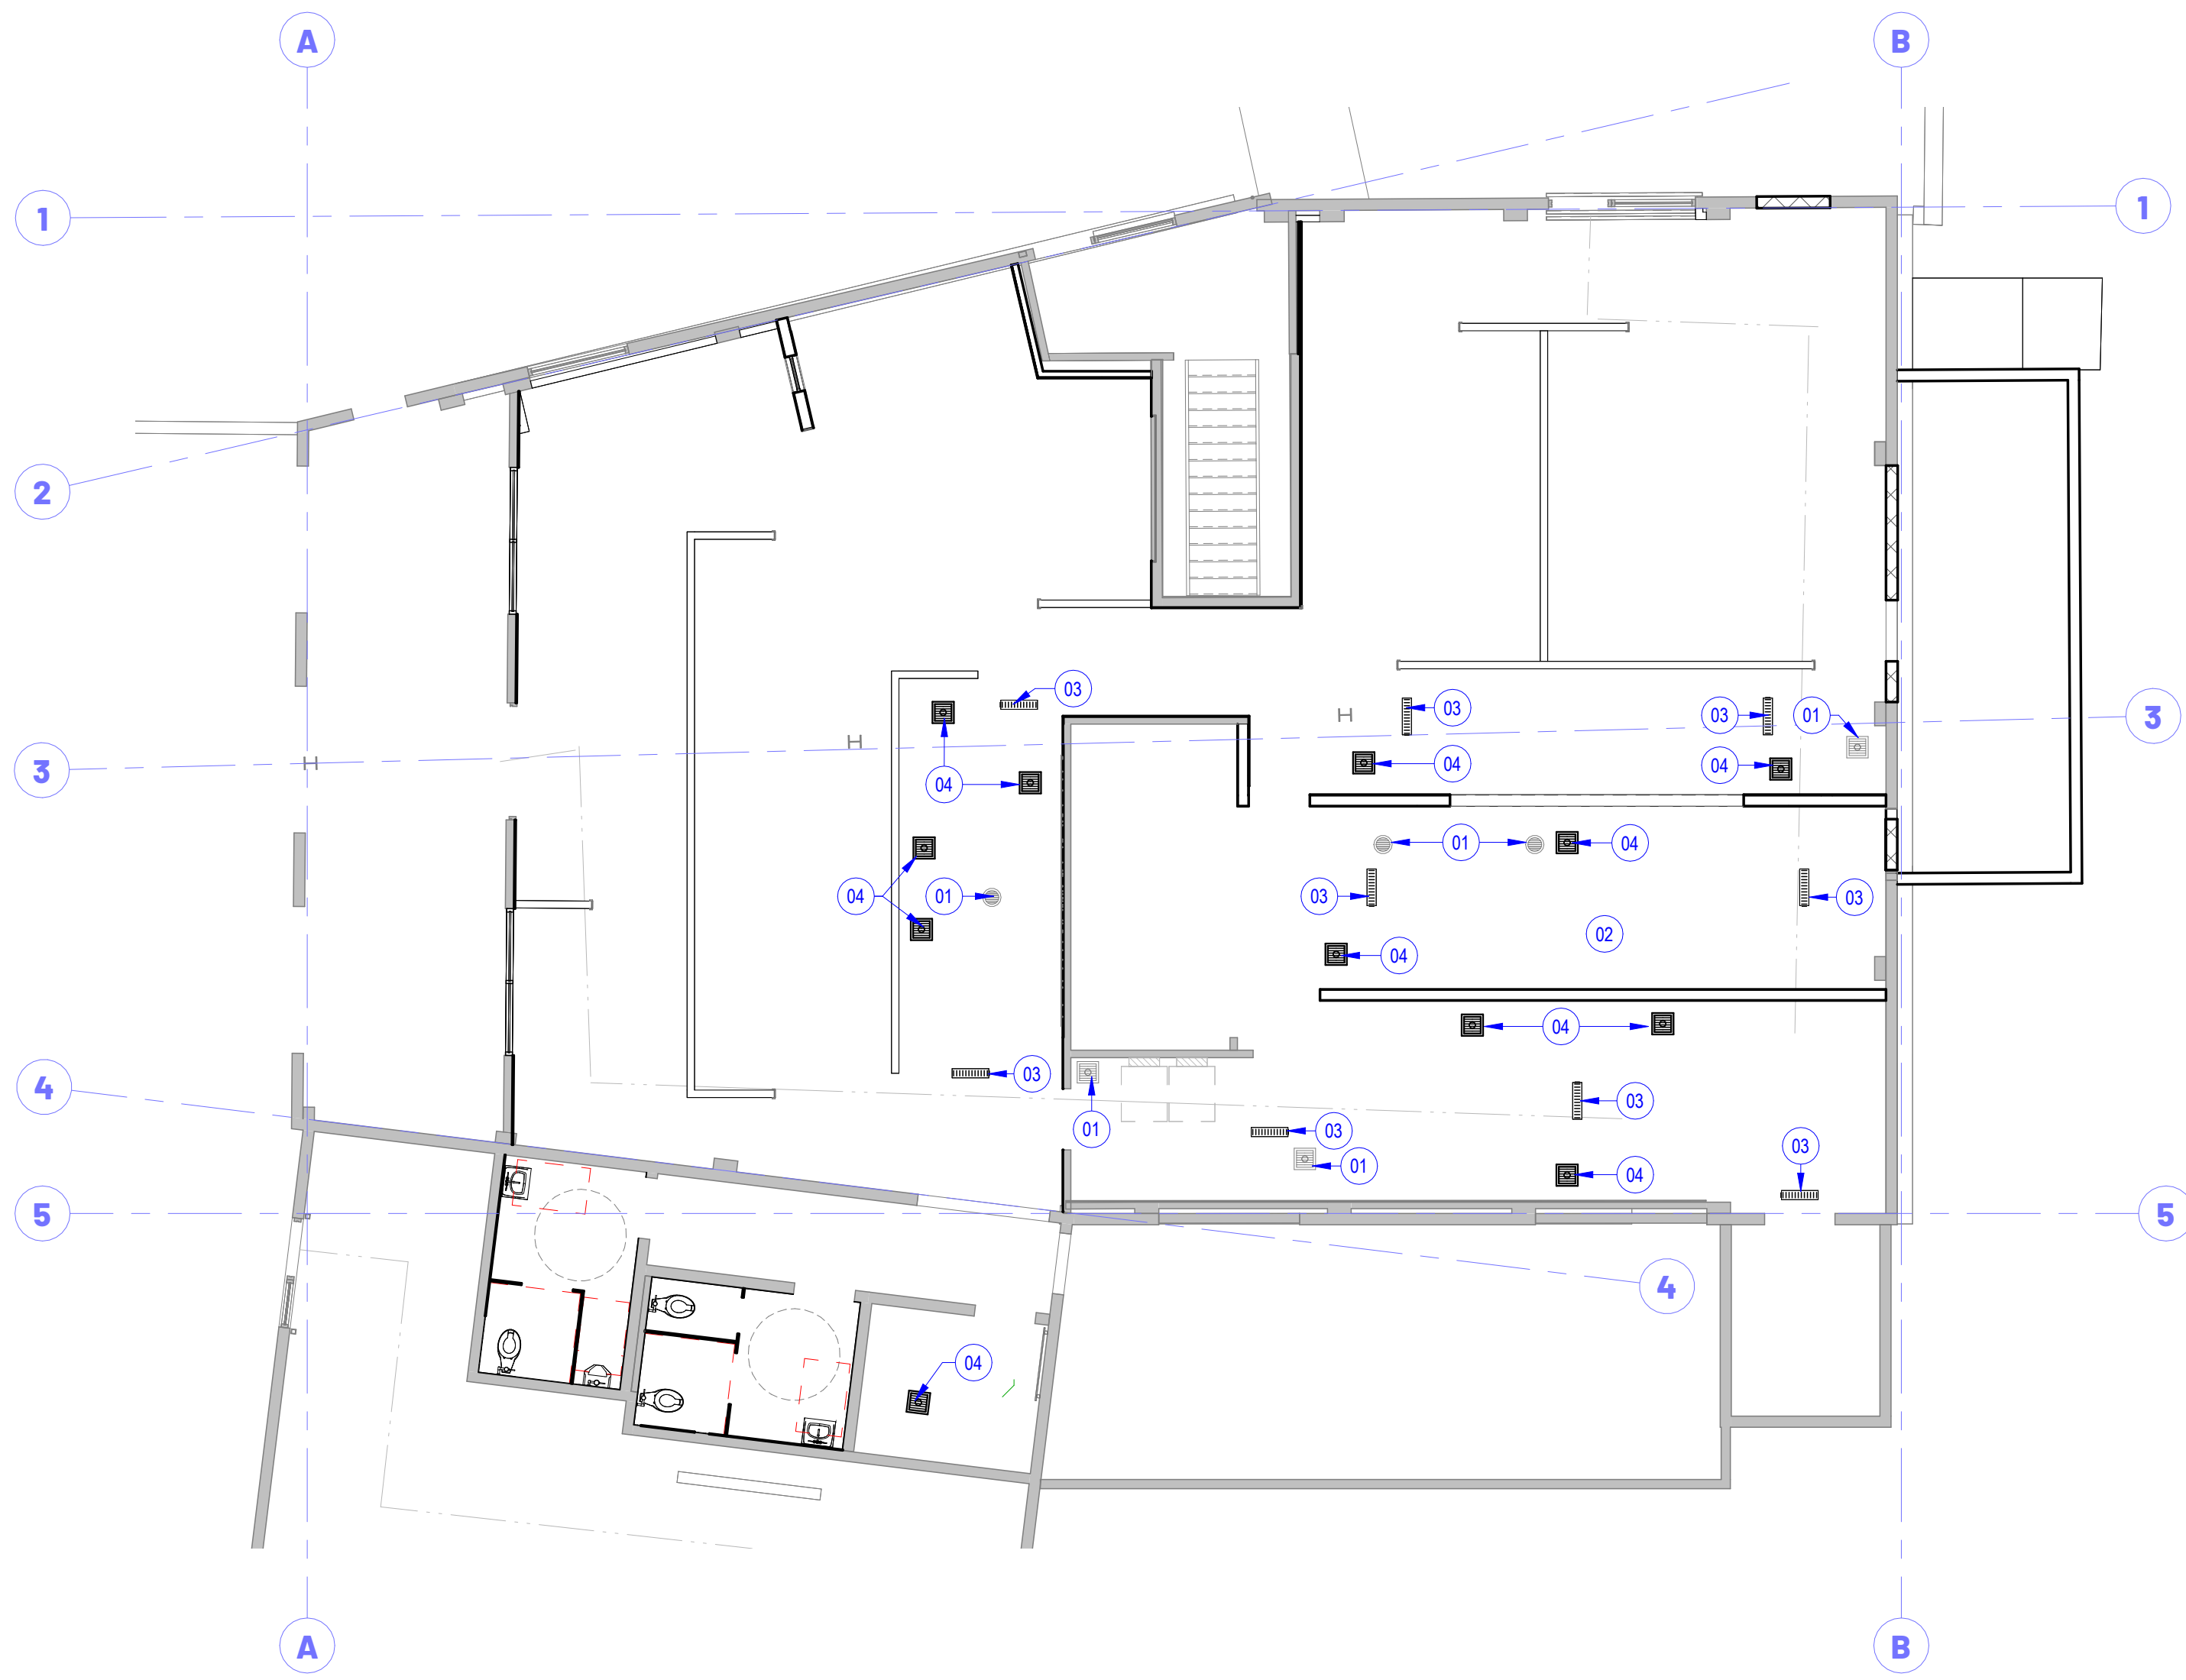

B SLAB PLAN
1/8" = 1'-0"
0' 4' 8' 16'



ALL WORK SHOWN ON THIS DRAWING IS THE EXCLUSIVE PROPERTY OF HUTTON CORPORATION AND IS NOT TO BE COPIED OR REPRODUCED IN ANY WAY WITHOUT THE EXPRESS WRITTEN CONSENT OF HUTTON CORPORATION.

Project Number: 260050
HOMEGROWN
417 MLK JR BLVD
FAYETTEVILLE, AR

Issue:
FOR PERMIT
Date:
04.20.26

REVISIONS		
#	Description	Date

A0.0
SLAB PLANS