


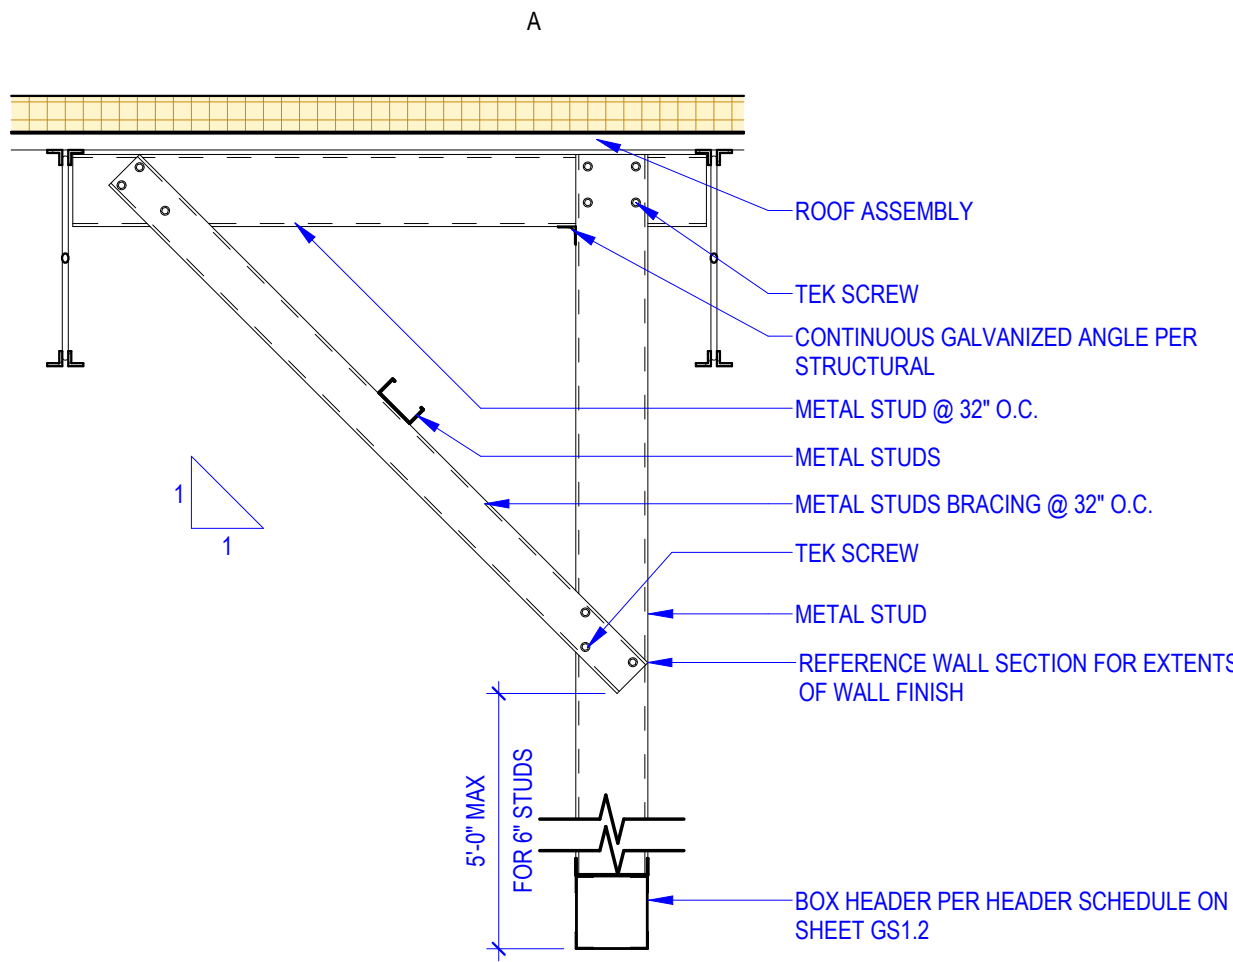


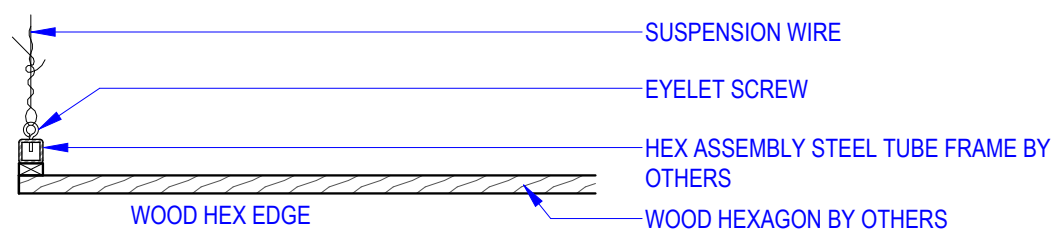


A1 BULKHEAD ATTACHMENT
3/4" = 1'-0"

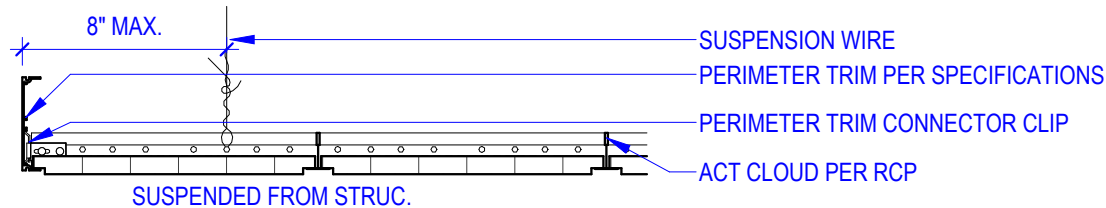


A2 ACT CLOUD EDGE
1 1/2" = 1'-0"

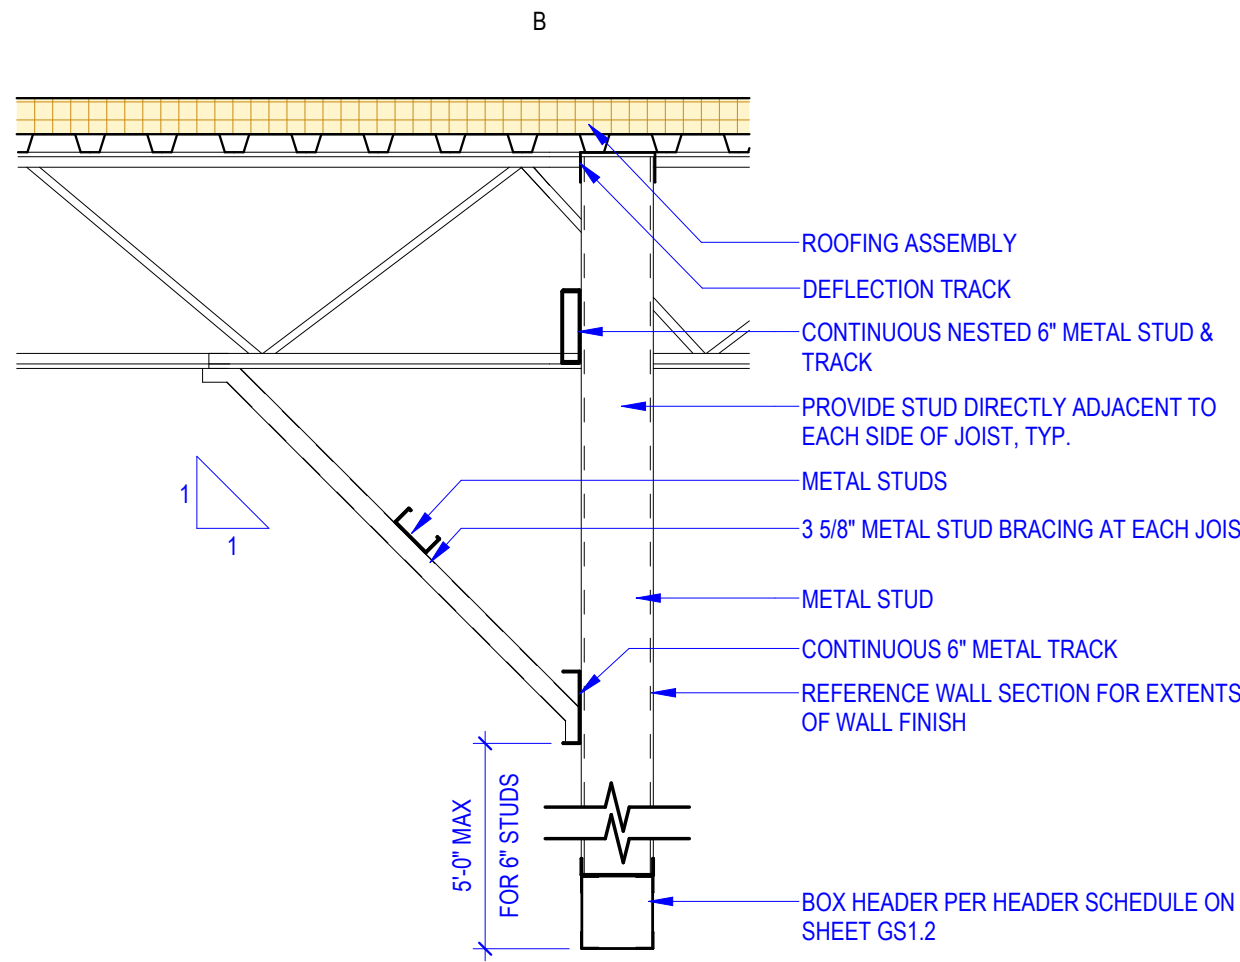

B1 BULKHEAD ATTACHMENT
3/4" = 1'-0"

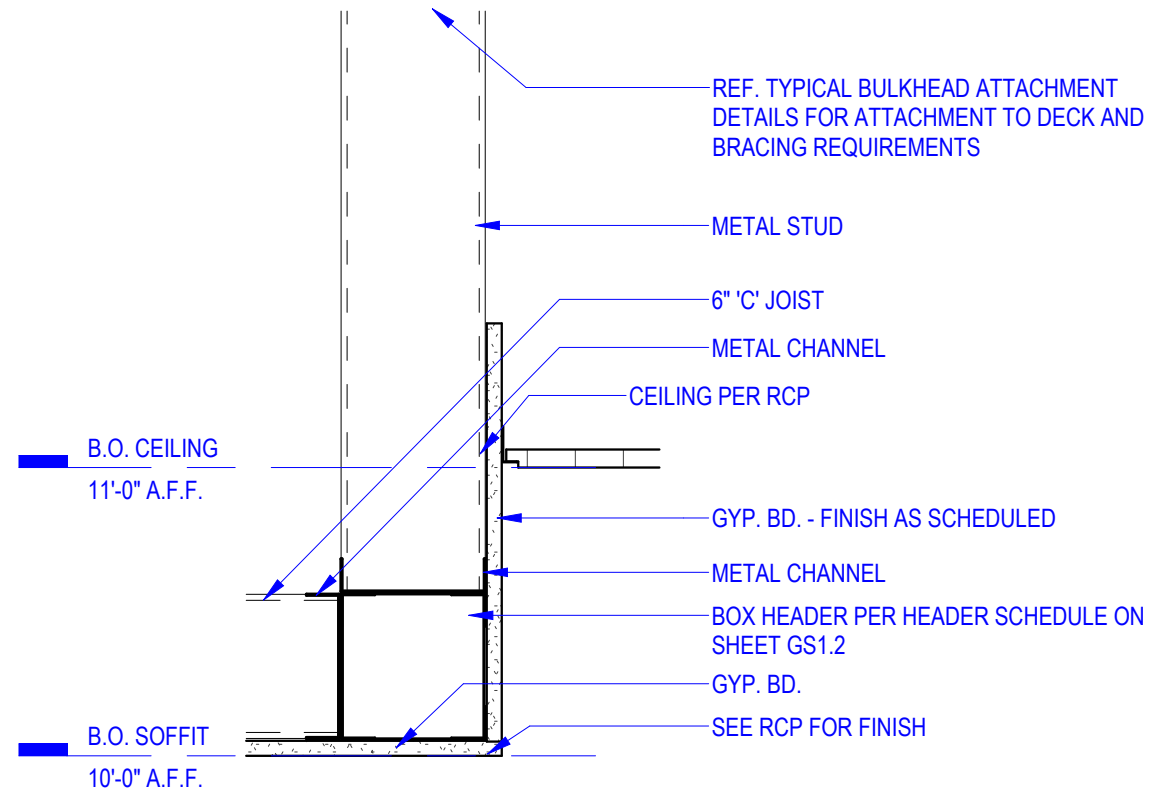

B2 SOFFIT
1 1/2" = 1'-0"

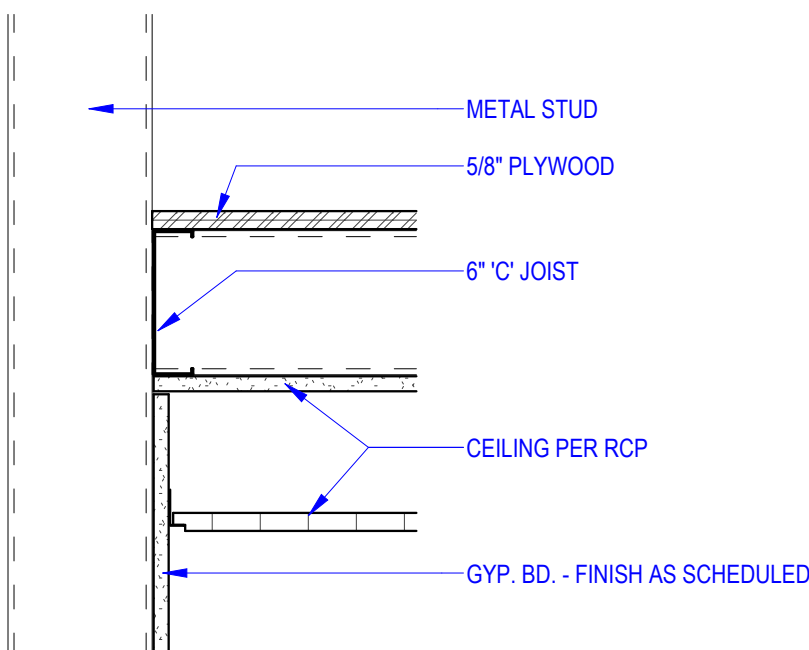

B3 CEILING JOIST AT ATTACHMENT
1 1/2" = 1'-0"

RCP SYMBOLS LEGEND


	ACT-1		SUPPLY GRILLE (REF. MECH.)
	ACT-2		RETURN/TRANSFER GRILLE (REF. MECH.)
	PAINTED GYP. CEILING (REF. FINISH SCHEDULE)		EXHAUST GRILLE (REF. MECH.)
	2x4 FIXTURE (REF. ELEC.)		SPRINKLER HEAD
	RECESSED CAN FIXTURE (REF. ELEC.)		SMOKE DETECTOR (REF. ELEC.)
	LINEAR PENDANT FIXTURE (REF. ELEC.)		EXIT SIGN (REF. ELEC.)
	PENDANT LIGHT TYPE A (REF. ELEC.) B.O. FIXTURE @ 6'-6" A.F.F.		EMERGENCY LIGHT WITH EXIT SIGN (REF. ELEC.)
	PENDANT LIGHT TYPE B (REF. ELEC.) B.O. FIXTURE @ 5'-6" A.F.F.		EMERGENCY LIGHT (REF. ELEC.)
	PENDANT LIGHT TYPE C (REF. ELEC.) B.O. FIXTURE @ 6'-6" A.F.F.		FIRE ALARM STROBE (REF. ELEC.)
	TRACK LIGHTING (REF. ELEC.) B.O. TRACK @ 11'-6" A.F.F.		FIRE ALARM STROBE WITH HORN (REF. ELEC.)
	WALL SCONCE (REF. ELEC.)		TRACK LIGHT DIMENSION

GENERAL NOTES - RCP

- NOT ALL CEILING LIGHT FIXTURES, EXIT SIGNS, DEVICES, ETC. ARE SHOWN. REF. ELECTRICAL FOR ADDITIONAL INFORMATION AND COORDINATE PLACEMENT W/GRID LAYOUT AS SHOWN.
- NOT ALL MECHANICAL DIFFUSERS, GRILLES, ETC. ARE SHOWN. REF. MECHANICAL FOR ADDITIONAL INFORMATION AND COORDINATE PLACEMENT W/GRID LAYOUT AS SHOWN.
- ALL GYPSUM BOARD DROP SOFFITS SHALL HAVE PAINTED GYPSUM BOARD FASCIAS TO CLOSE ALL VISIBLE GAPS IN THE CEILING EXCEPT WHERE DETAILED OTHERWISE.
- SEE DETAIL A2 / A1.3 FOR EDGE CONDITION ON ACT CLOUDS AND WHERE ACT CEILING IN KITCHEN MEETS EQUIP. HOODS
- COORDINATE INSTALLATION OF MECH. EQUIP./DUCTS WITH LIGHTS AND STRUCTURE IN NOTED AREAS TO MAINTAIN DESIRED CEILING HEIGHTS AS SHOWN.
- ALL SPRINKLER WORK SHALL BE COMPLETED BY LANDLORD APPROVED SUB CONTRACTOR.
- CENTER AND BALANCE GRID IN ROOM SPACE U.N.O. AVOID TILE SLIVERS LESS THAN 3" IN SIZE.
- DIFFUSERS AND LOUVERS SET IN GYP. SOFFITS, CEILINGS, OR WALLS TO BE PAINT GRADE MATERIAL, PRIMED AND FIELD PAINTED TO MATCH ADJACENT WALL COLOR.

KEYED NOTES - RCP

01	HOOD, REF. MEP; COORDINATE FINAL CUT-OUT DIMENSIONS WITH MEP DRAWINGS & SUBCONTRACTORS
02	EXPOSED CEILING EDGE, REF. A2/A1.3
03	HEX CLOUD, REF. A1.4
04	PENDANT LIGHT CLUSTER, REF. MEP; COORDINATE FINAL PLACEMENT WITH OWNER
06	BULKHEAD, REF. B2/A1.3
08	PLY WOOD DECKING TO REMAIN. CLEAN AT EXPOSED CEILINGS.
09	CHECK IF PATIO FANS ARE FUNCTIONING. REPLACE WITH OWNER APPROVED FANS IF NON-FUNCTIONAL
10	REPLACE OUTDOOR STRING LIGHTS

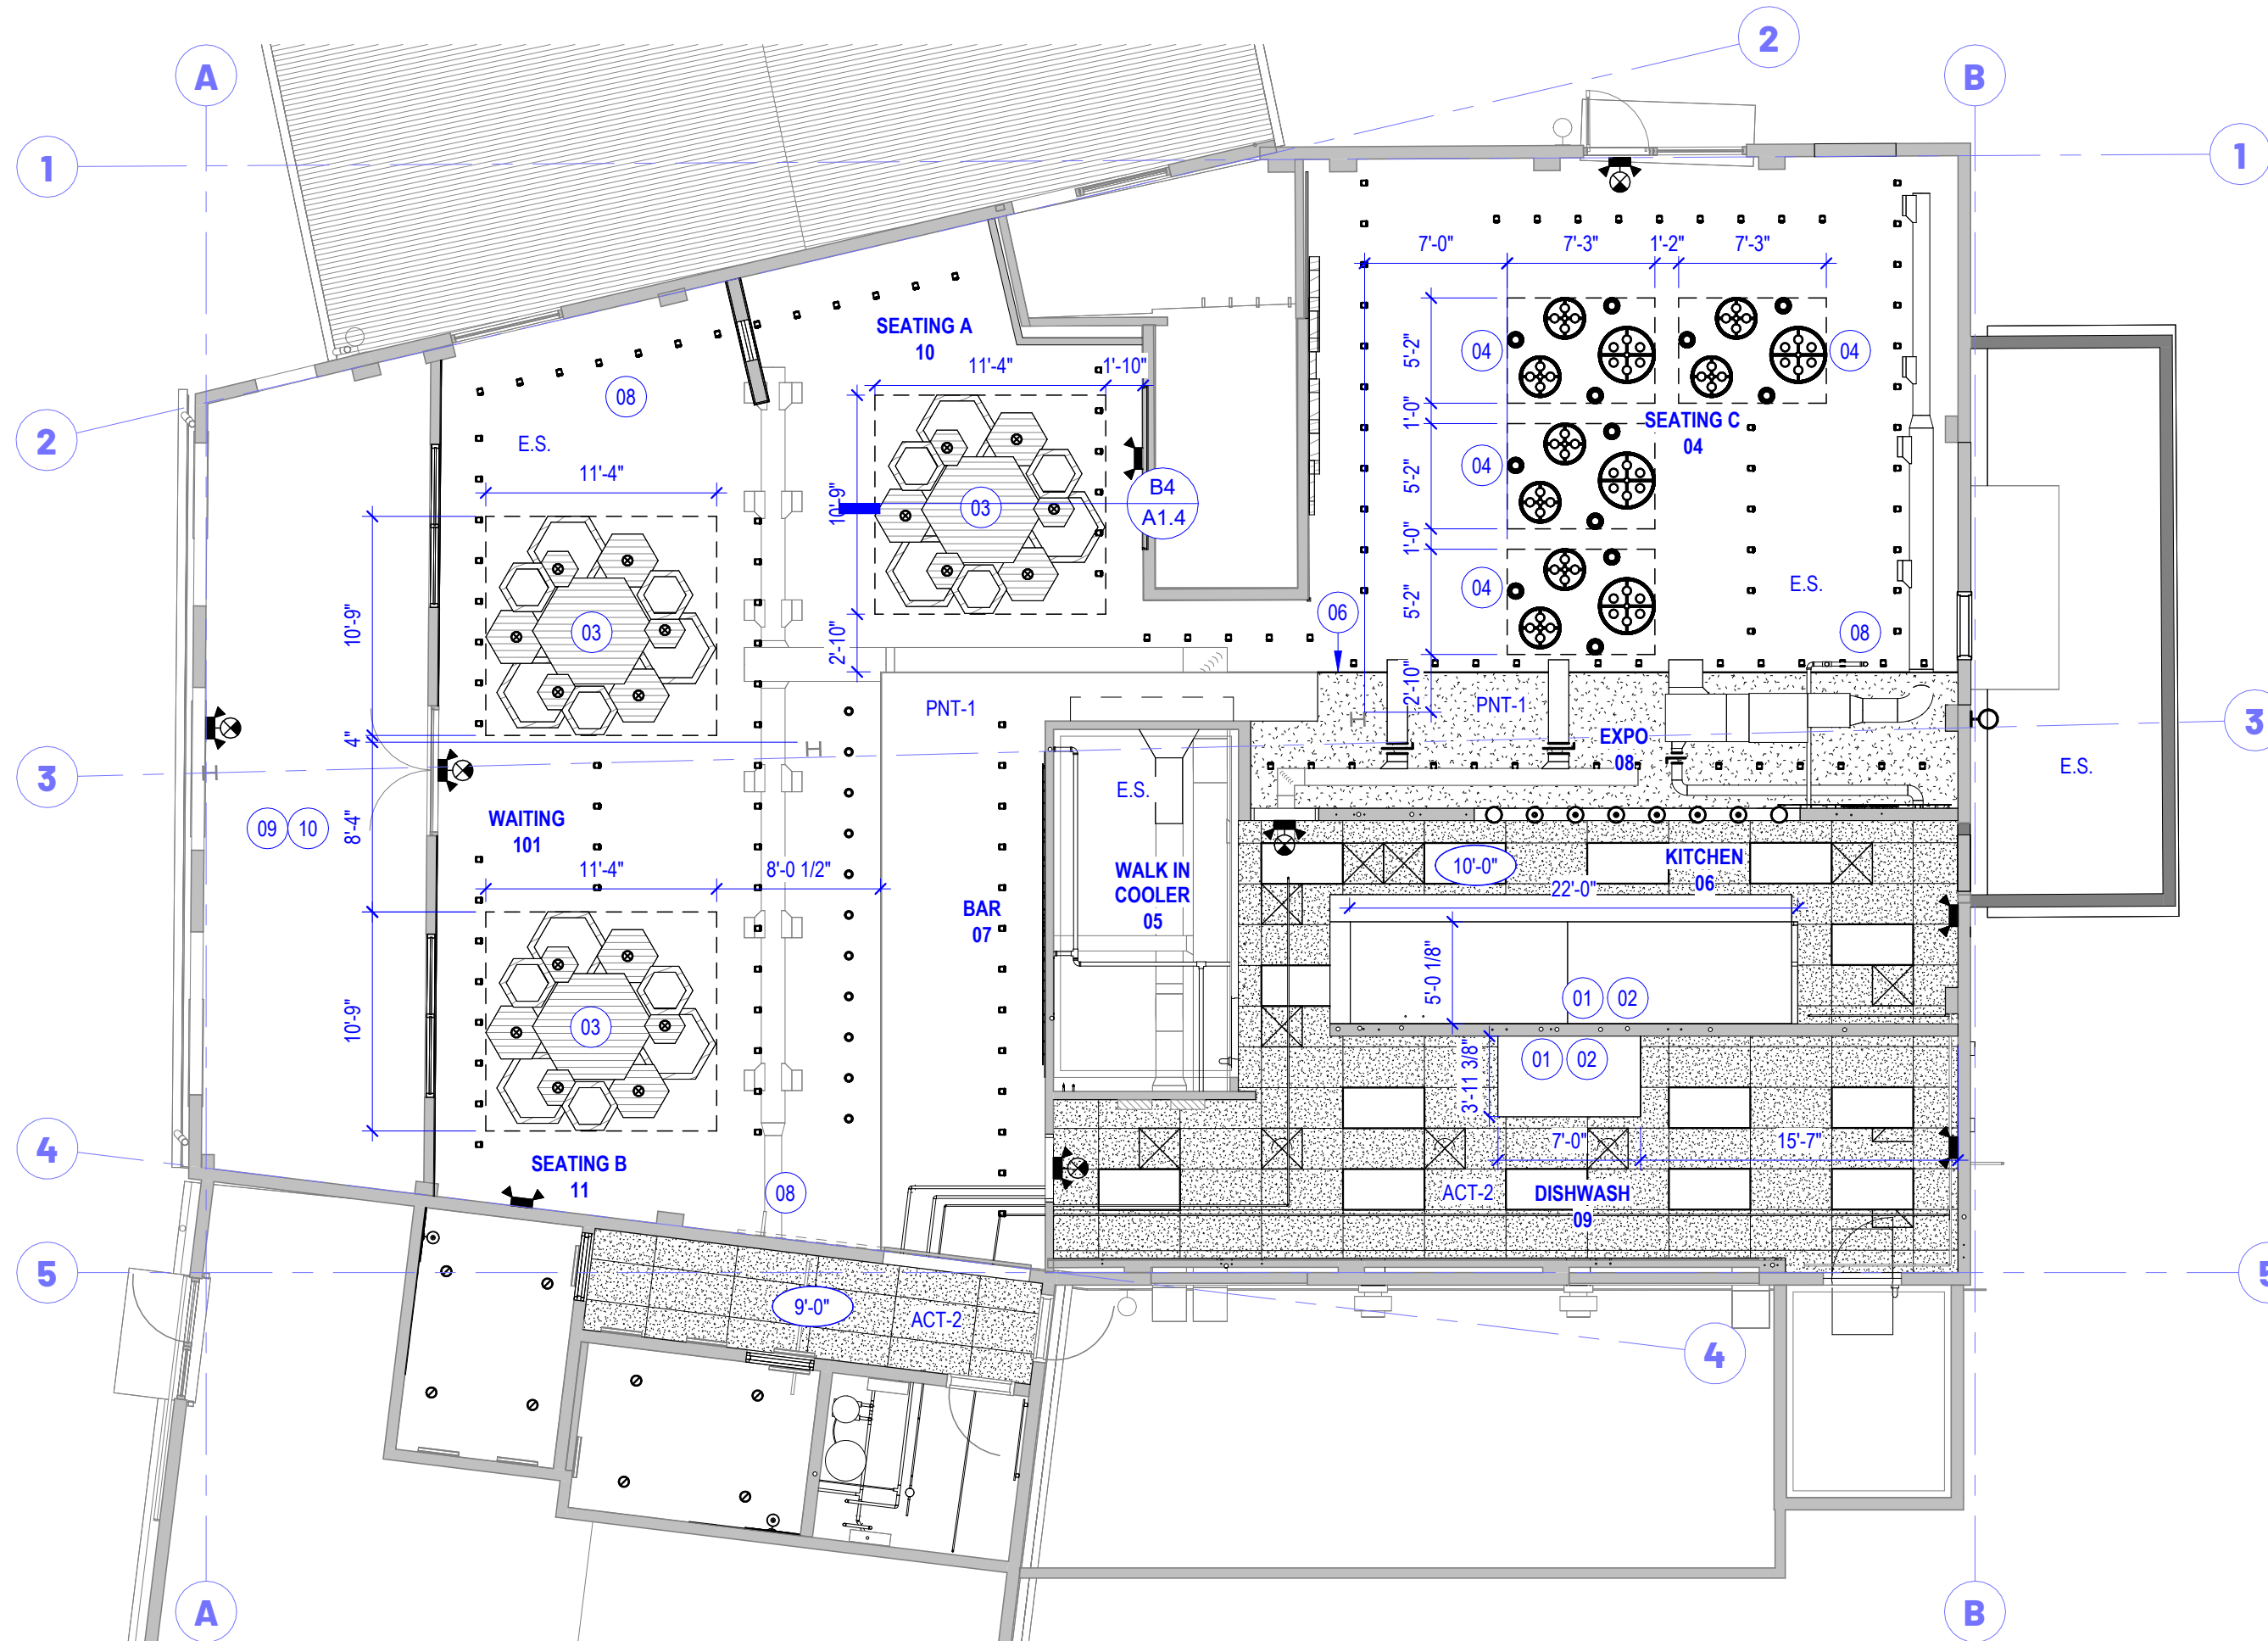

A 1ST FLOOR RCP

1/8" = 1'-0"
0' 4' 8' 16'



ALL WORK SHOWN ON THIS DRAWING IS THE EXCLUSIVE PROPERTY OF HUTTON CORPORATION AND IS NOT TO BE COPIED OR REPRODUCED IN ANY WAY WITHOUT THE EXPRESS WRITTEN CONSENT OF HUTTON CORPORATION.

Project Number: 260050
HOMEGROWN
417 MLK JR BLVD
FAYETTEVILLE, AR

Issue:
FOR PERMIT
Date:
04.20.26

REVISIONS
Description Date

A1.3
REFLECTED CEILING
PLAN & DETAILS