


1




2

3

4

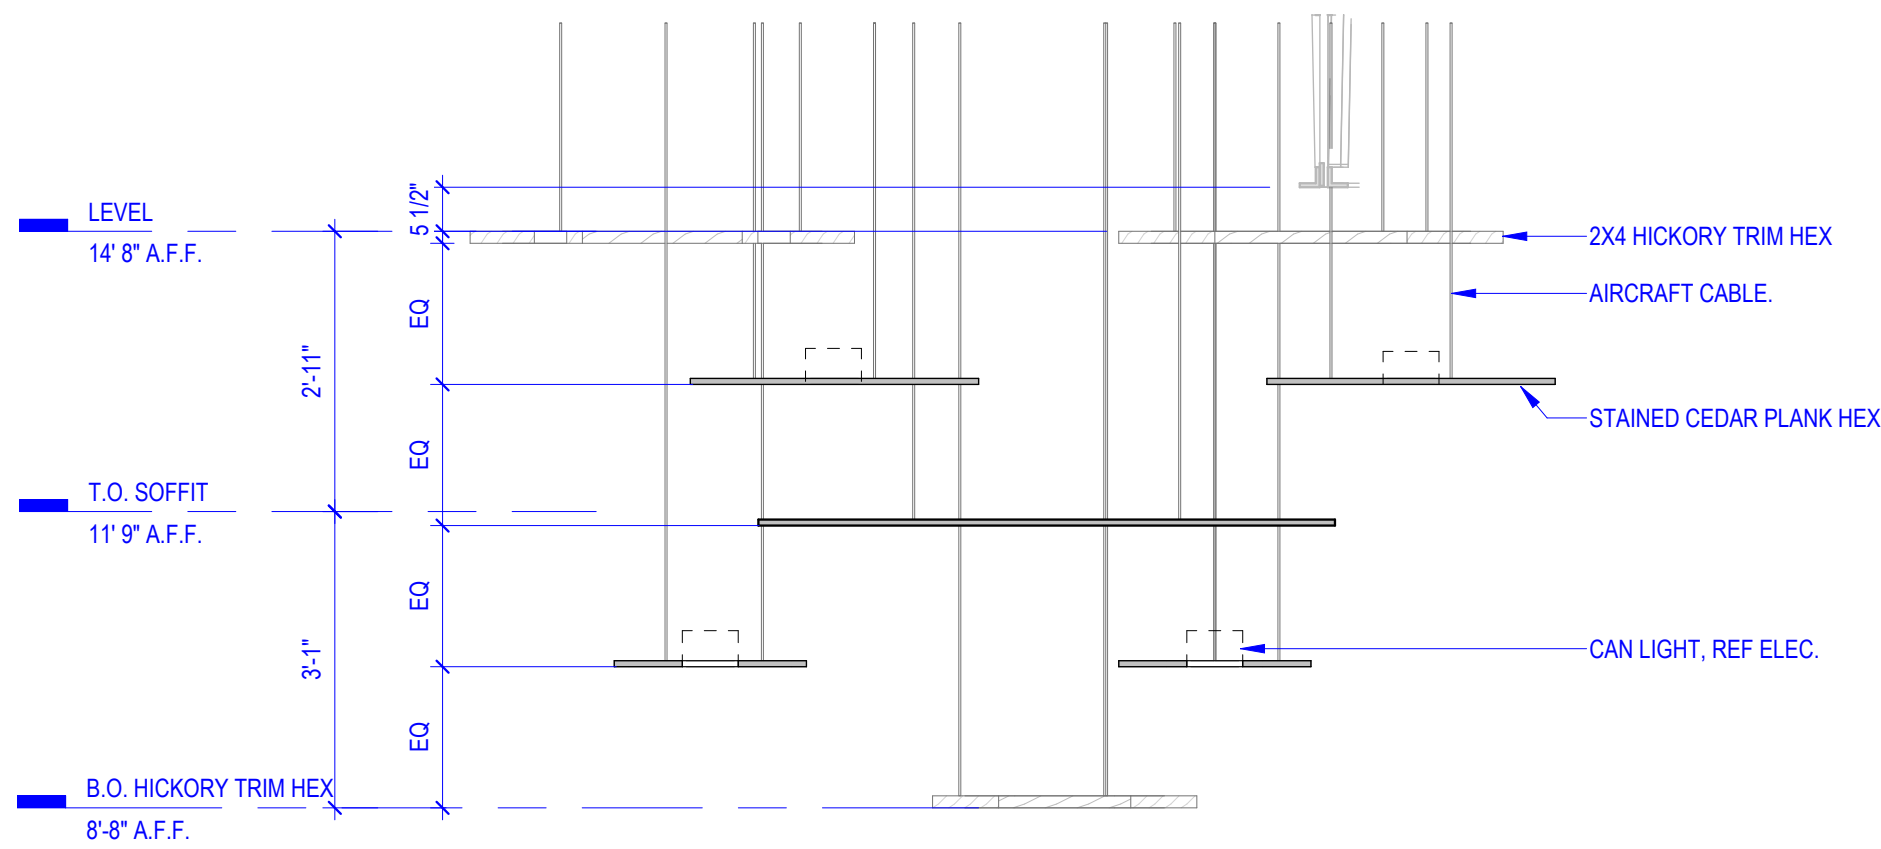

B4 HEX CLOUD SECTION
1/2" = 1'-0"

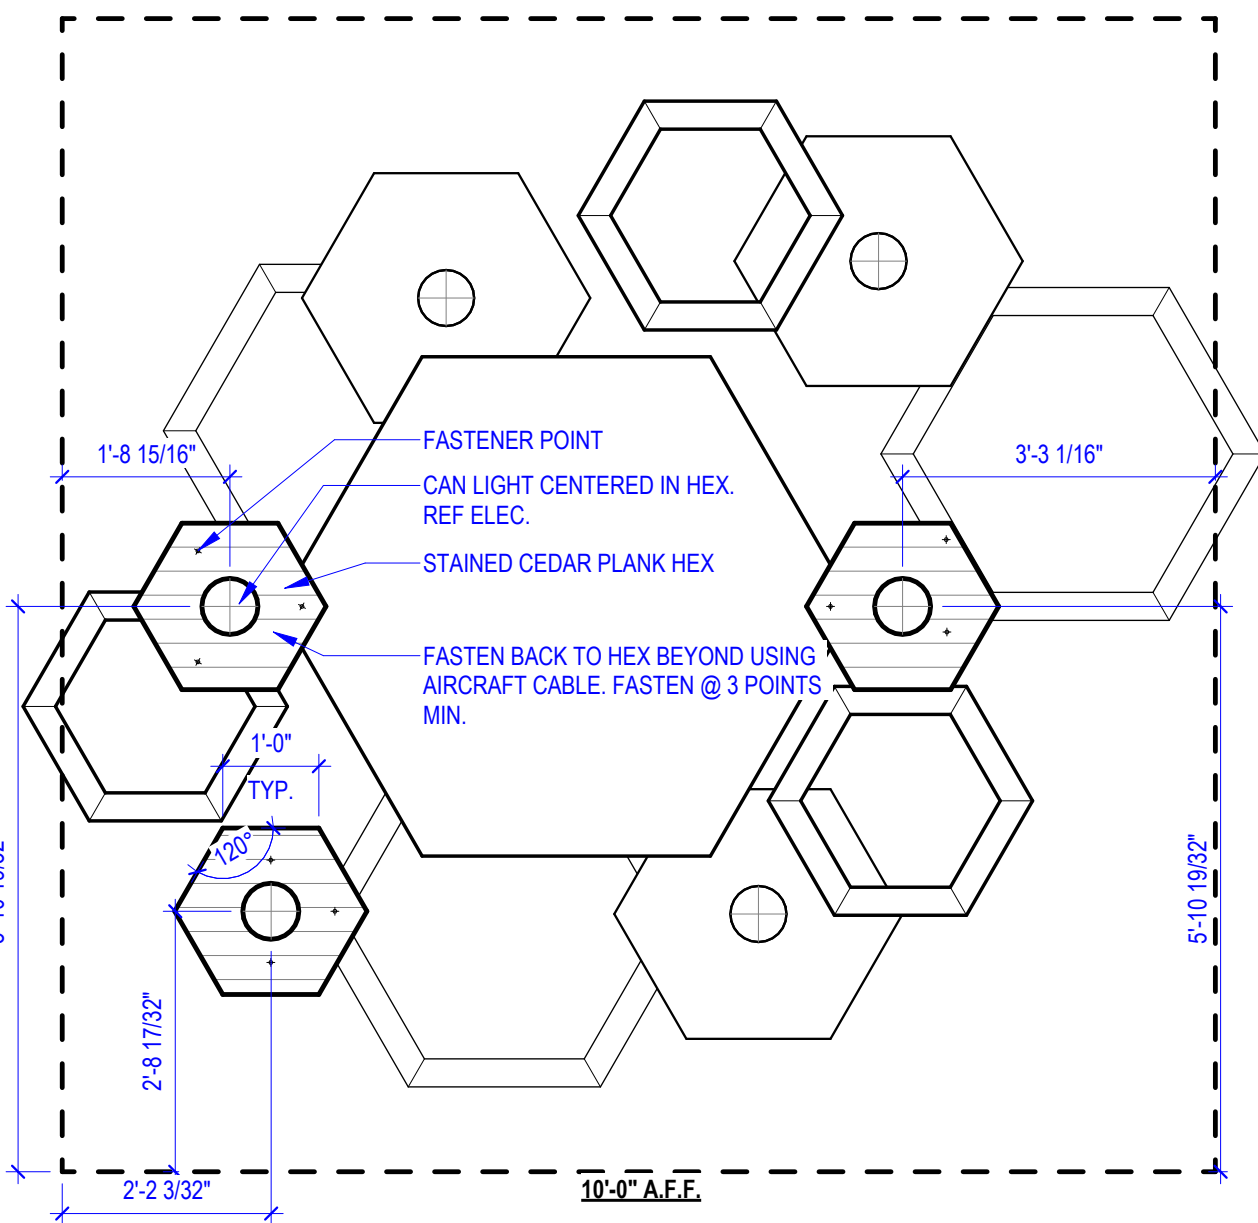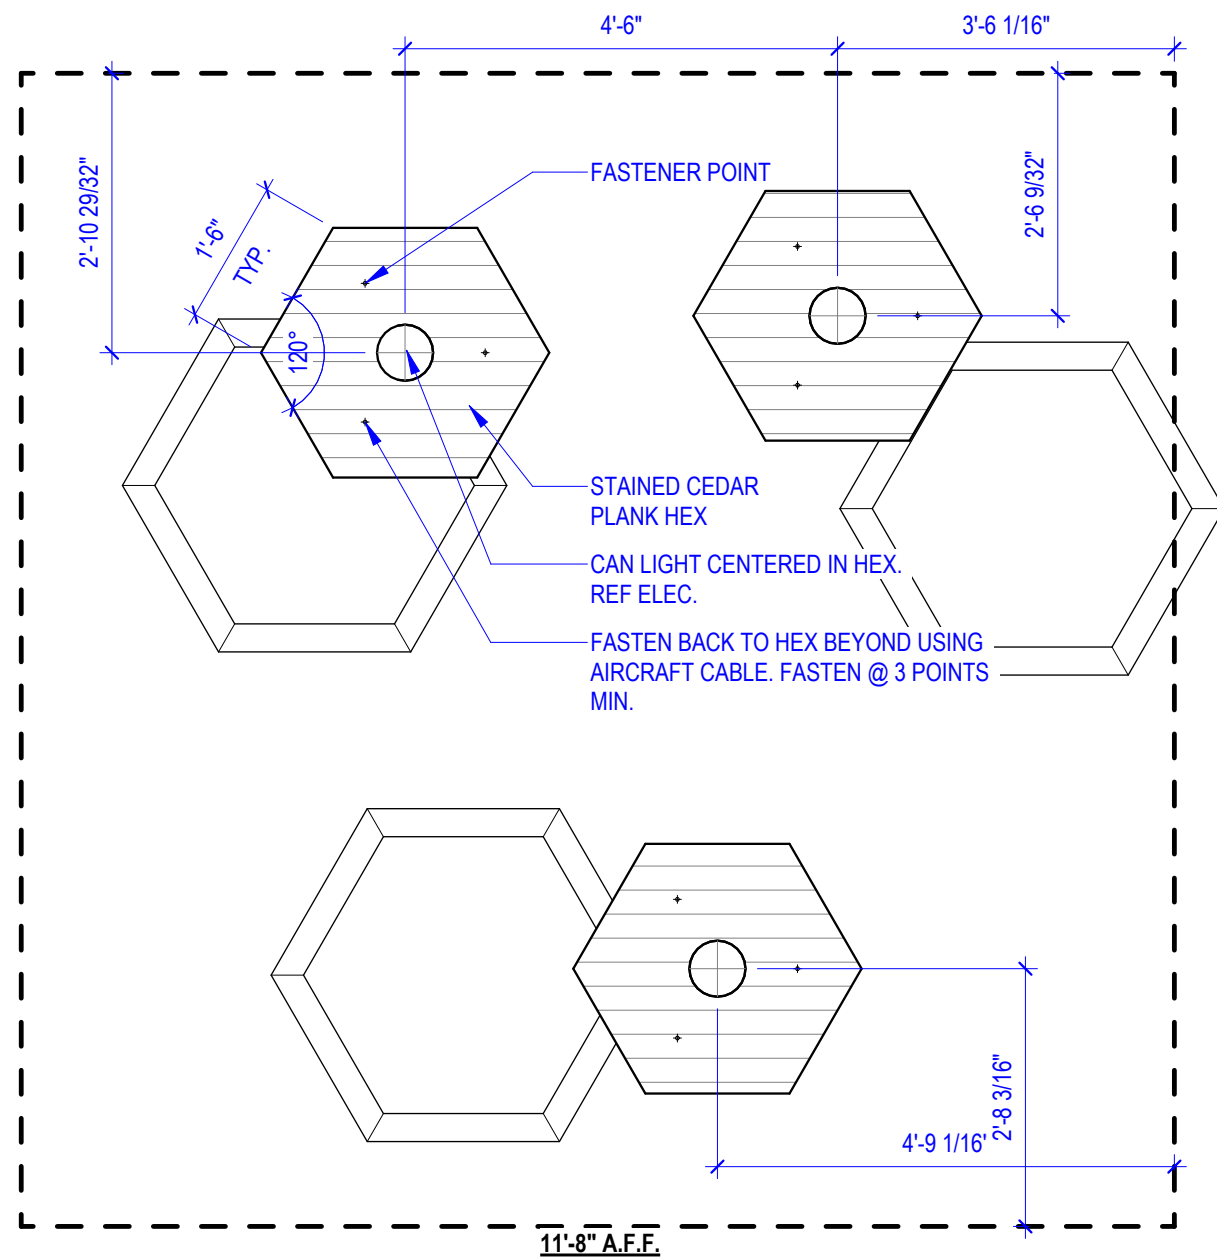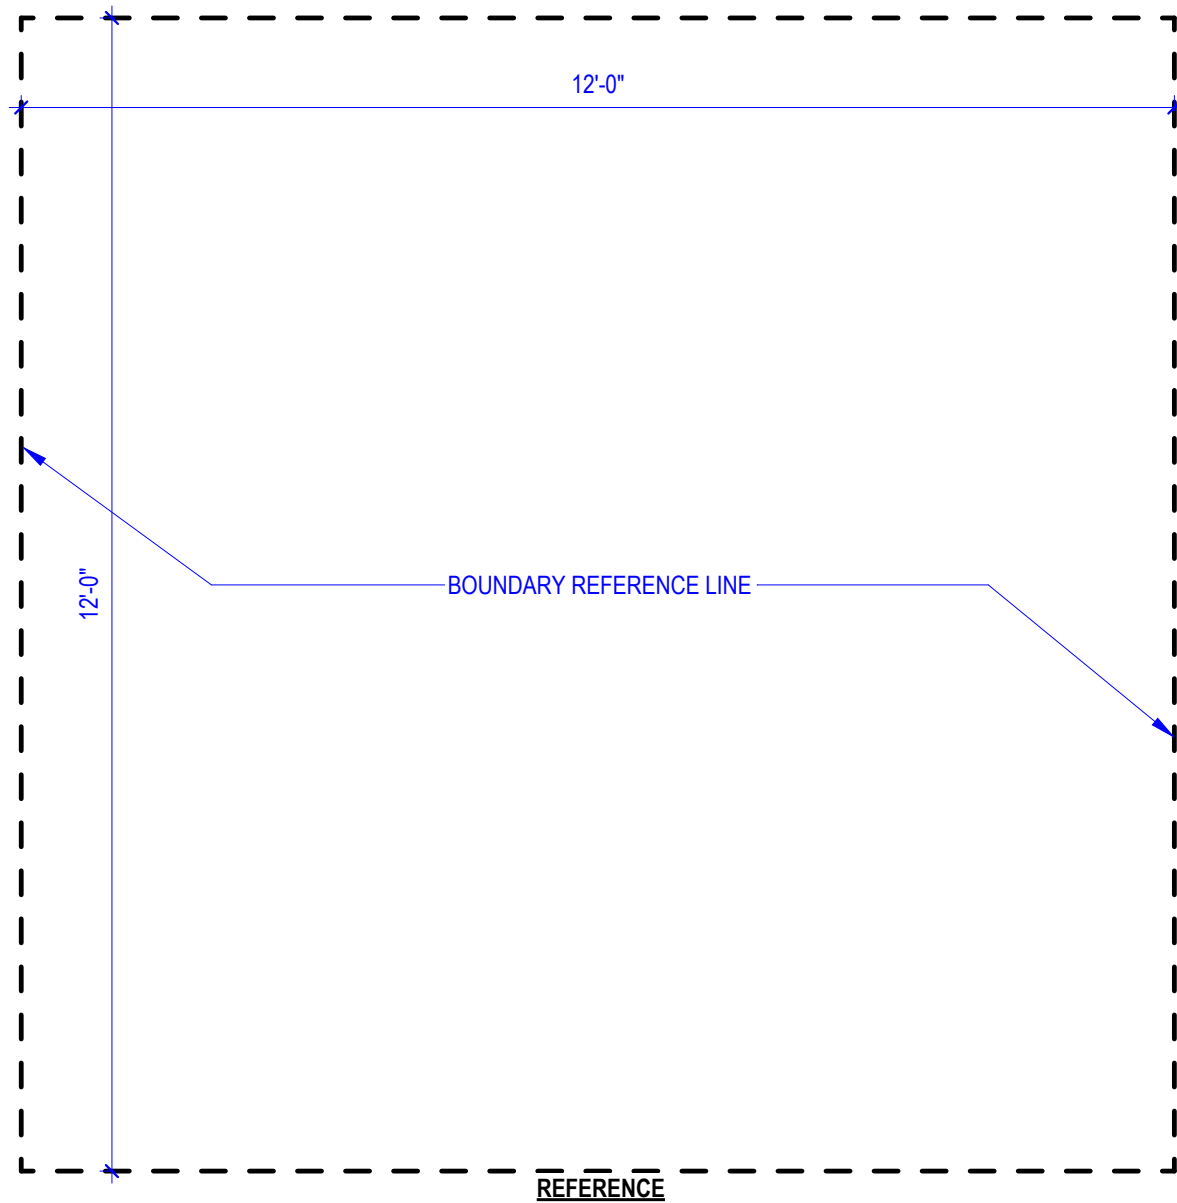

C4 HEX CLOUD PLAN
1/2" = 1'-0"

