

A

B

C

D


E

1


2

3

4

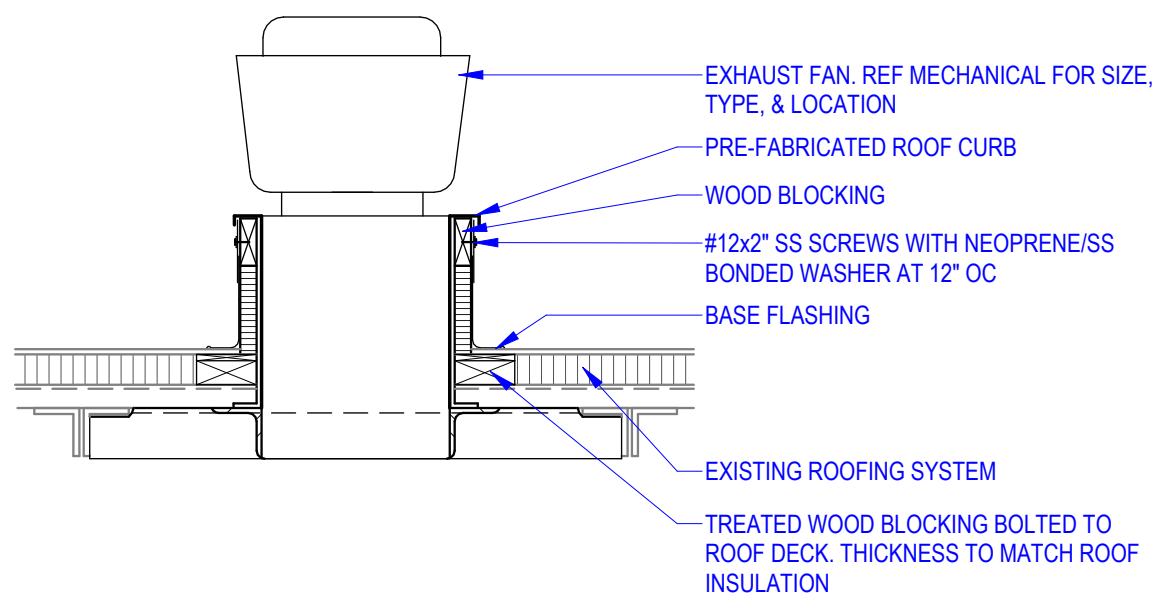

B3 EXHAUST FAN
1" = 1'-0"

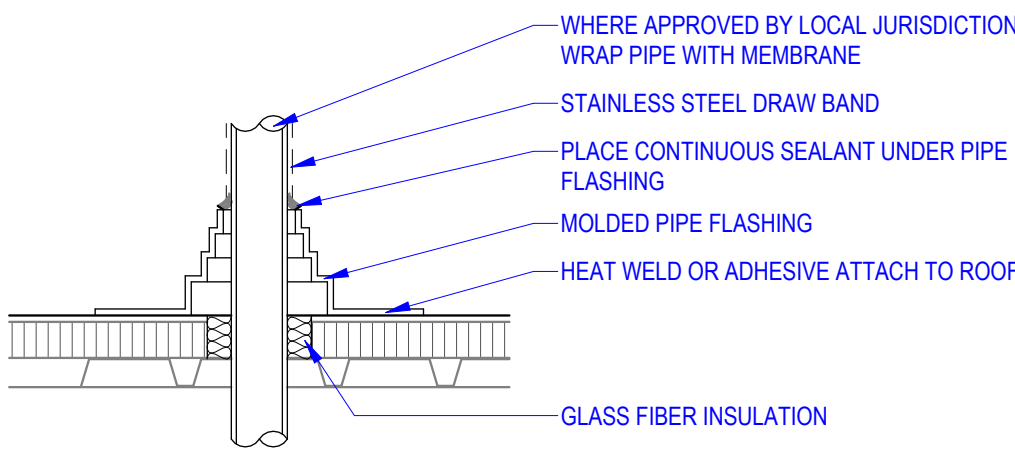


B4 ROOF PENETRATION
1" = 1'-0"

GENERAL NOTES - ROOF PLAN

- A. ALL ROOF PENETRATIONS SHALL BE PROPERLY FLASHED AND WATER TIGHT.
- B. METAL FLASHING NEEDS TO BE 8" ABOVE FINISHED ROOF (TYPICAL), UNLESS OTHERWISE NOTED.
- C. PREFINISHED, 24 GAUGE FLASHING TO BE USED AT ALL LOCATIONS WHERE VISIBLE.
- D. GALVANIZED, 26 GAUGE FLASHING TO BE USED AT ALL LOCATIONS WHERE NOT EXPOSED TO VIEW.
- E. ALL ROOF WORK SHALL BE COMPLETED BY LANDLORD REQUIRED SUB CONTRACTOR.


KEYED NOTES - ROOF

01	EXISTING SKYLIGHTS TO REMAIN
02	NEW ROOF OVER DRY STORAGE AREA
03	EXISTING EQUIPMENT TO REMAIN, REF. MEP AND FORD DRAWING
04	NEW EXHAUST FAN, REF. MEP
05	NEW CONDENSER, REF. FORD DRAWINGS FOR EQUIPMENT AND REF. STRUCTURAL DRAWINGS FOR PLATFORM AND MOUNTING DETAILS

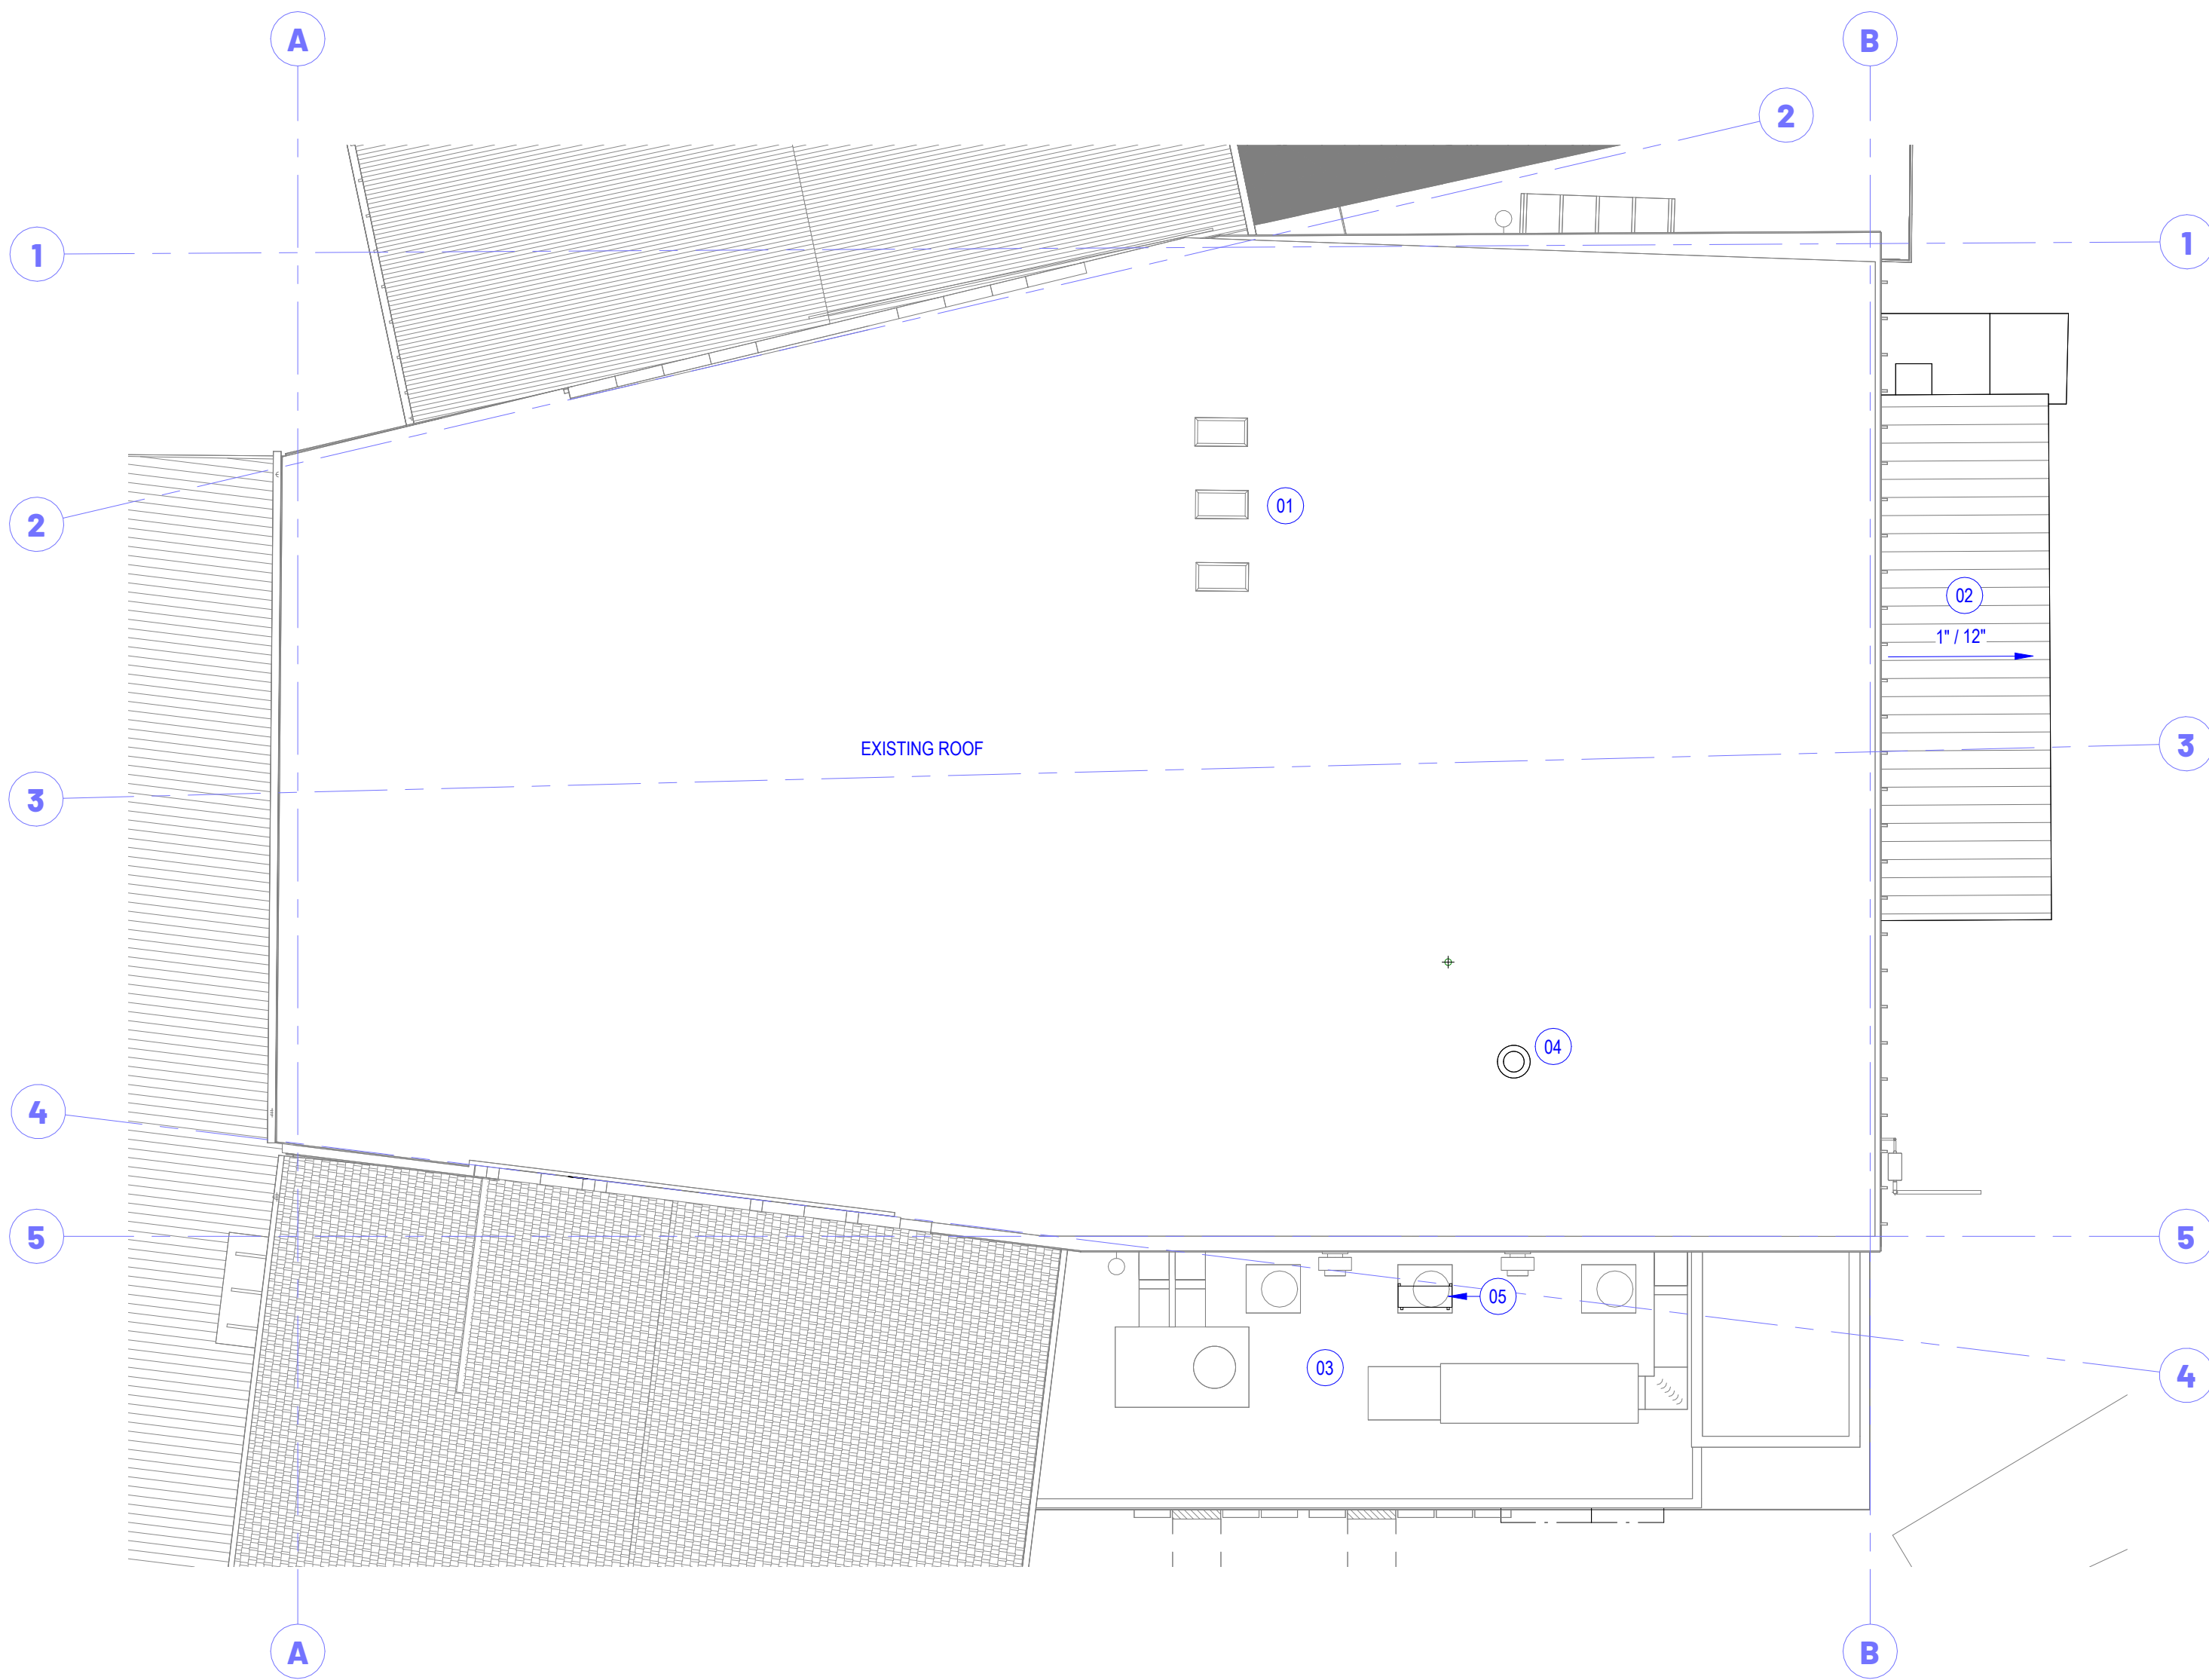

A ROOF PLAN
1/8" = 1'-0"
0' 4' 8' 16'

HUTTON
DESIGN + BUILD

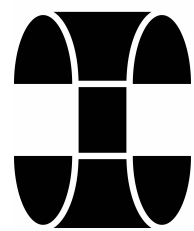

04/20/2026

ALL WORK SHOWN ON THIS DRAWING IS THE EXCLUSIVE PROPERTY OF HUTTON CORPORATION AND IS NOT TO BE COPIED OR REPRODUCED IN ANY WAY WITHOUT THE EXPRESS WRITTEN CONSENT OF HUTTON CORPORATION.

Project Number: 260050

HOMEGROWN

417 MLK JR BLVD
FAYETTEVILLE, AR

Issue:
FOR PERMIT
Date:
04.20.26

REVISIONS
Description Date

A1.5

ROOF PLAN & DETAILS