




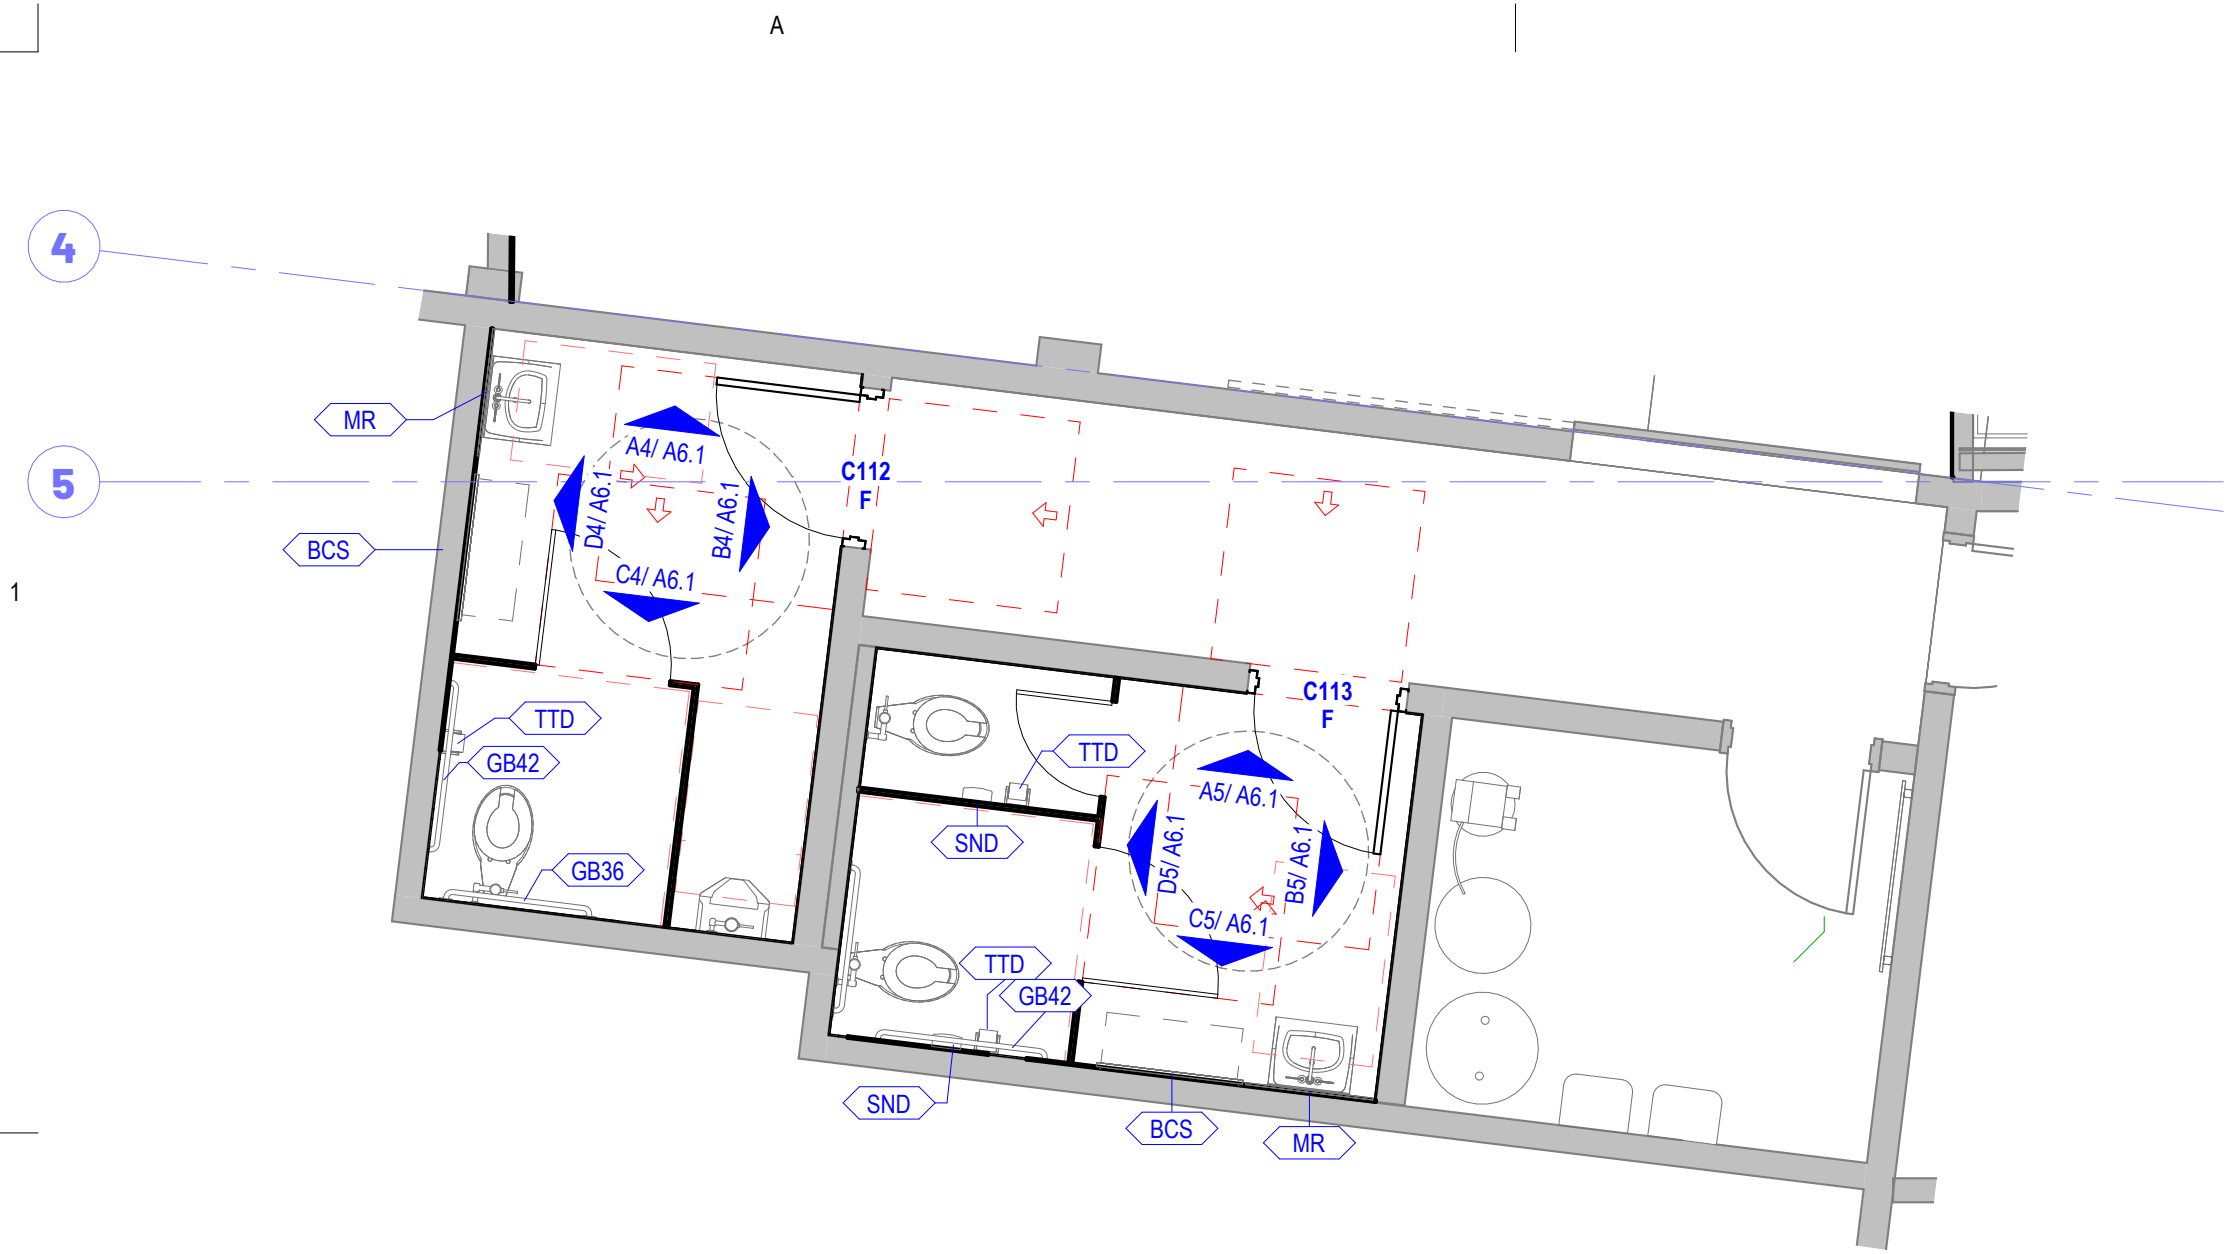


A RESTROOM PLAN
1/4" = 1'-0"
0' 2' 4' 8'

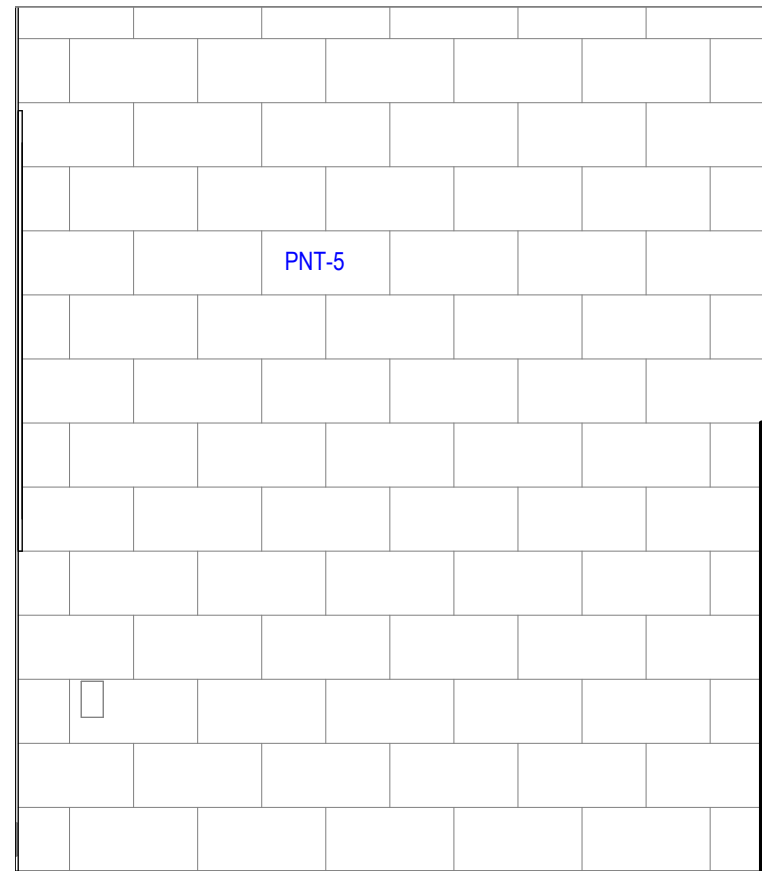


A4 INTERIOR ELEVATION
1/2" = 1'-0" @ MEN'S NORTH

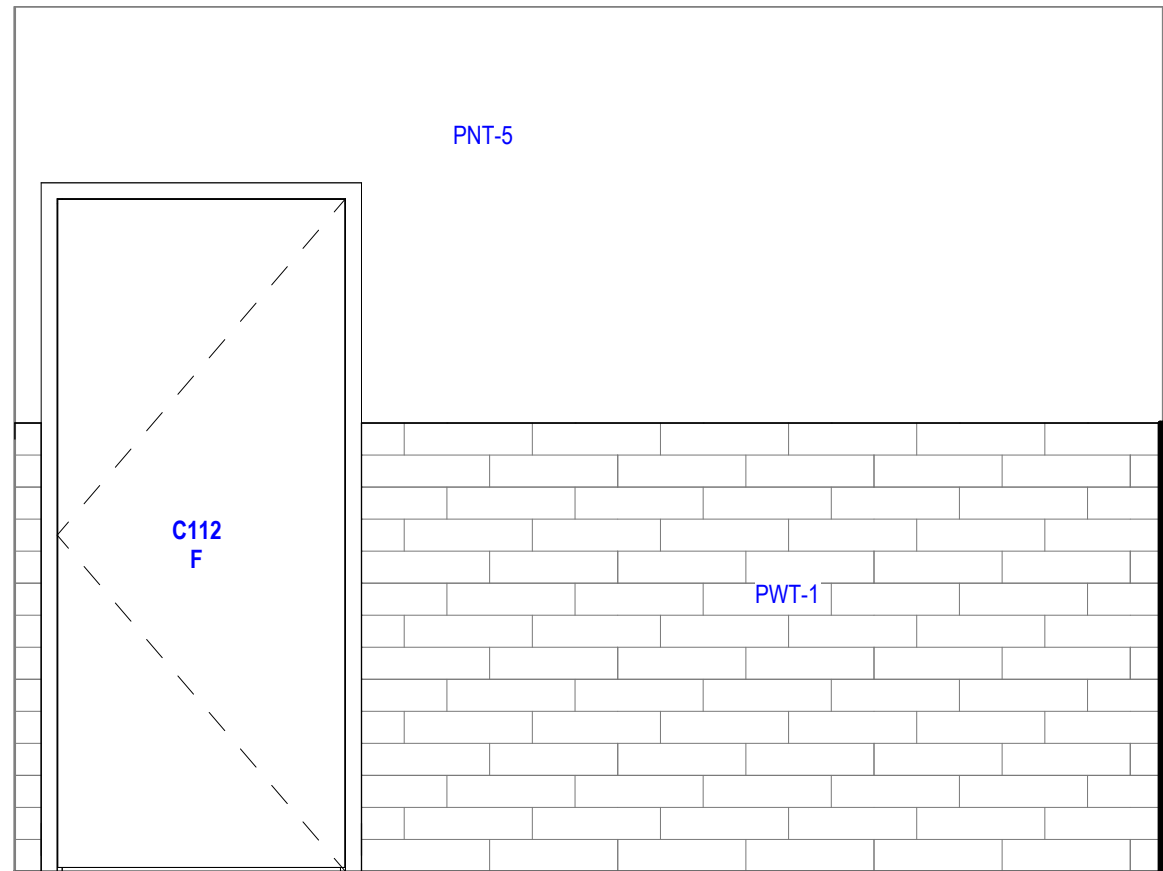


B4 INTERIOR ELEVATION
1/2" = 1'-0" @ MEN'S EAST

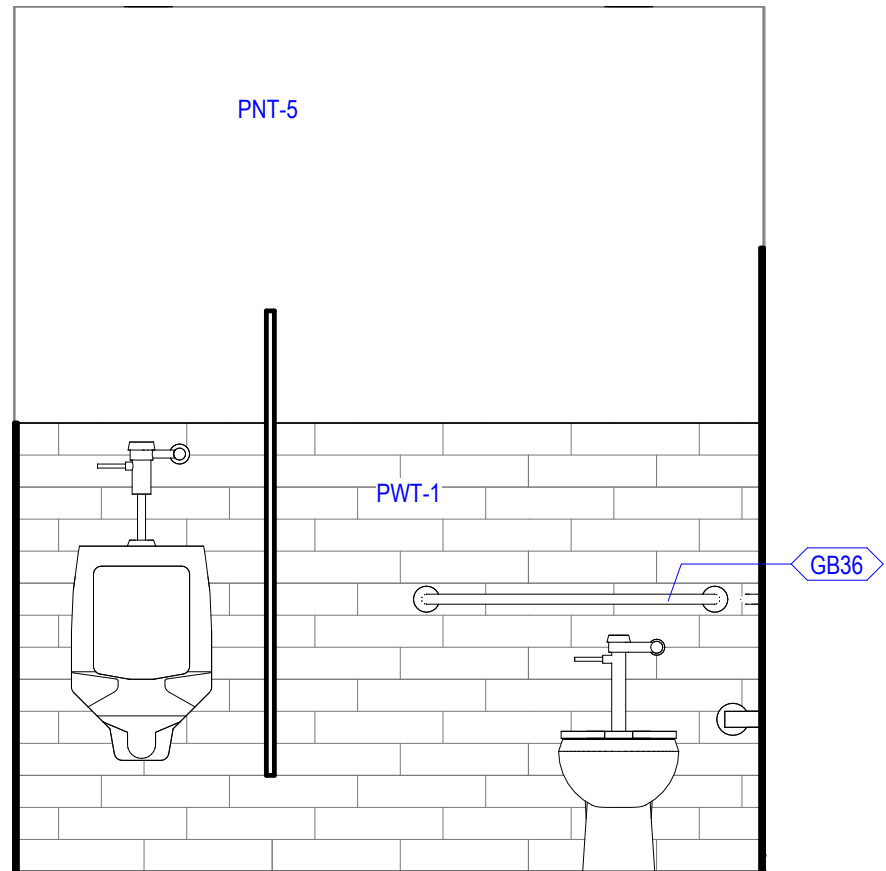


C4 INTERIOR ELEVATION
1/2" = 1'-0" @ MEN'S SOUTH

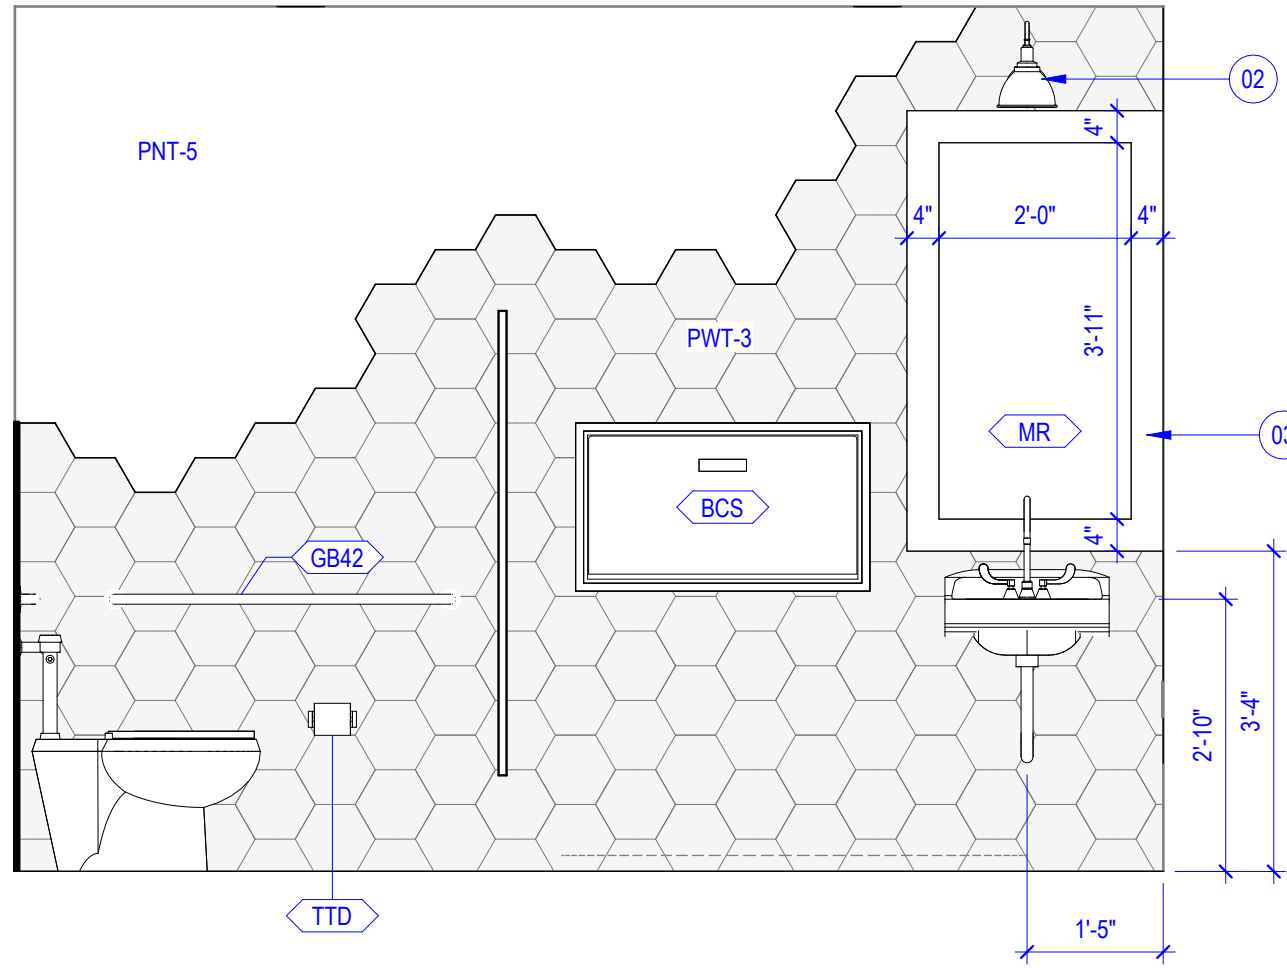


D4 INTERIOR ELEVATION
1/2" = 1'-0" @ MEN'S WEST

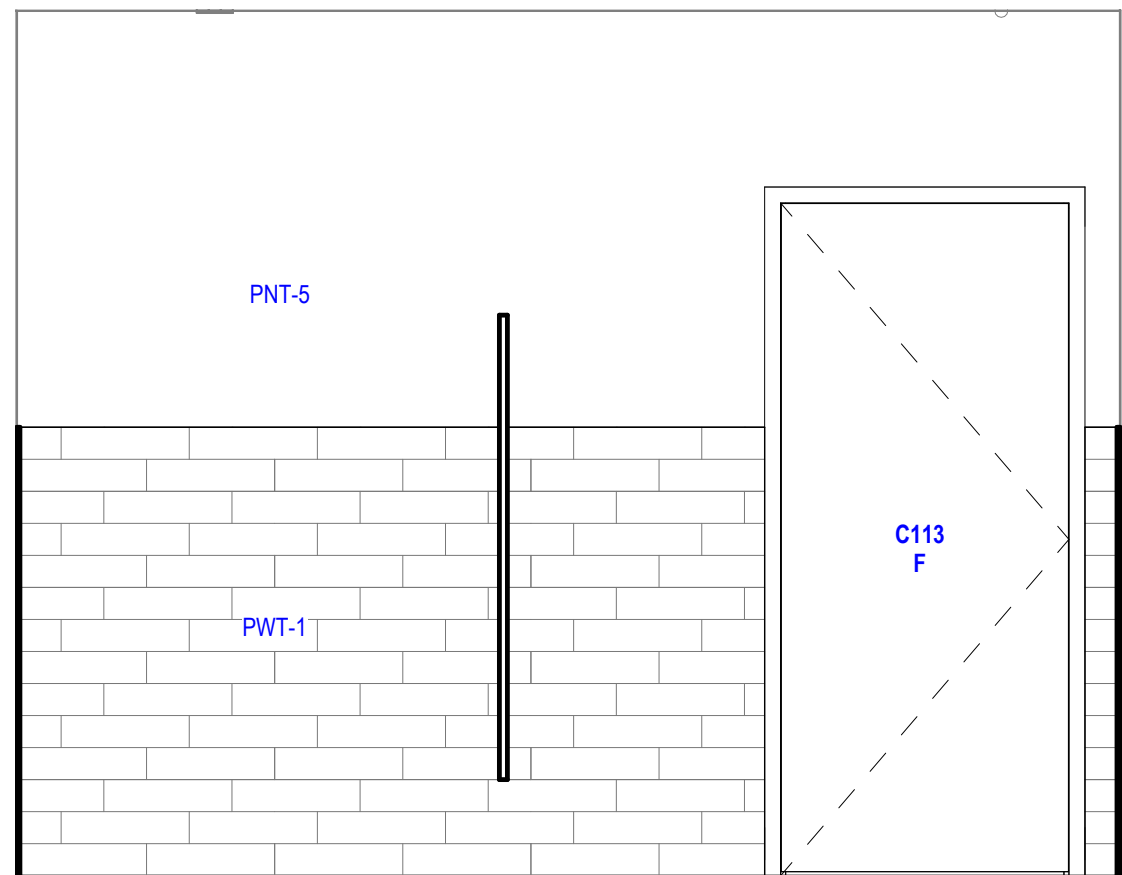


A5 INTERIOR ELEVATION
1/2" = 1'-0" @ WOMEN'S NORTH

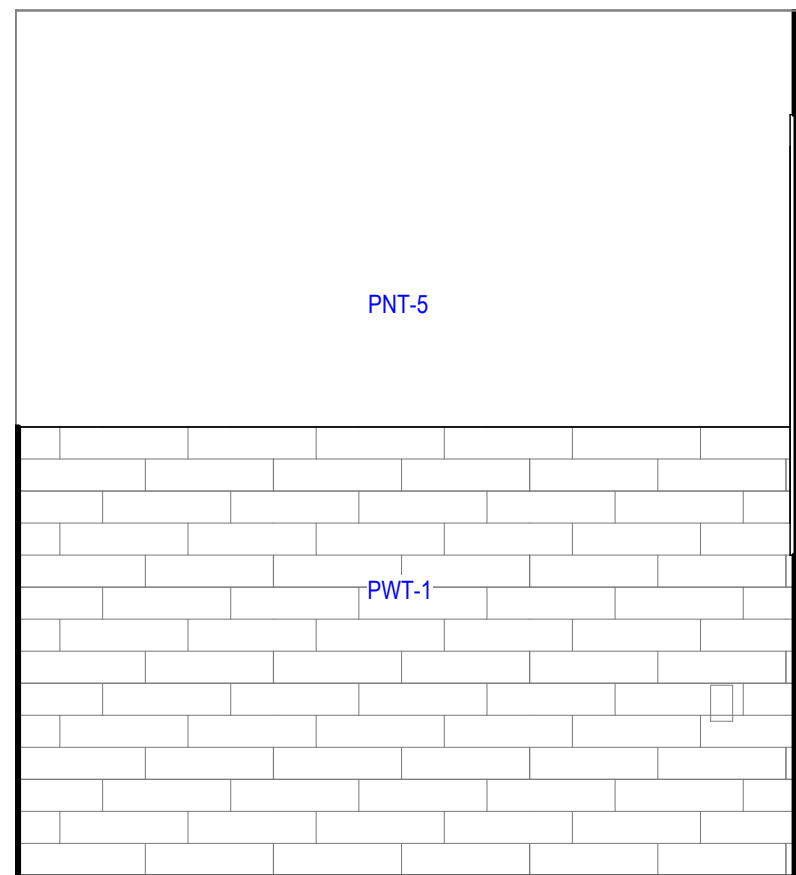

B5 INTERIOR ELEVATION
1/2" = 1'-0" @ WOMEN'S EAST

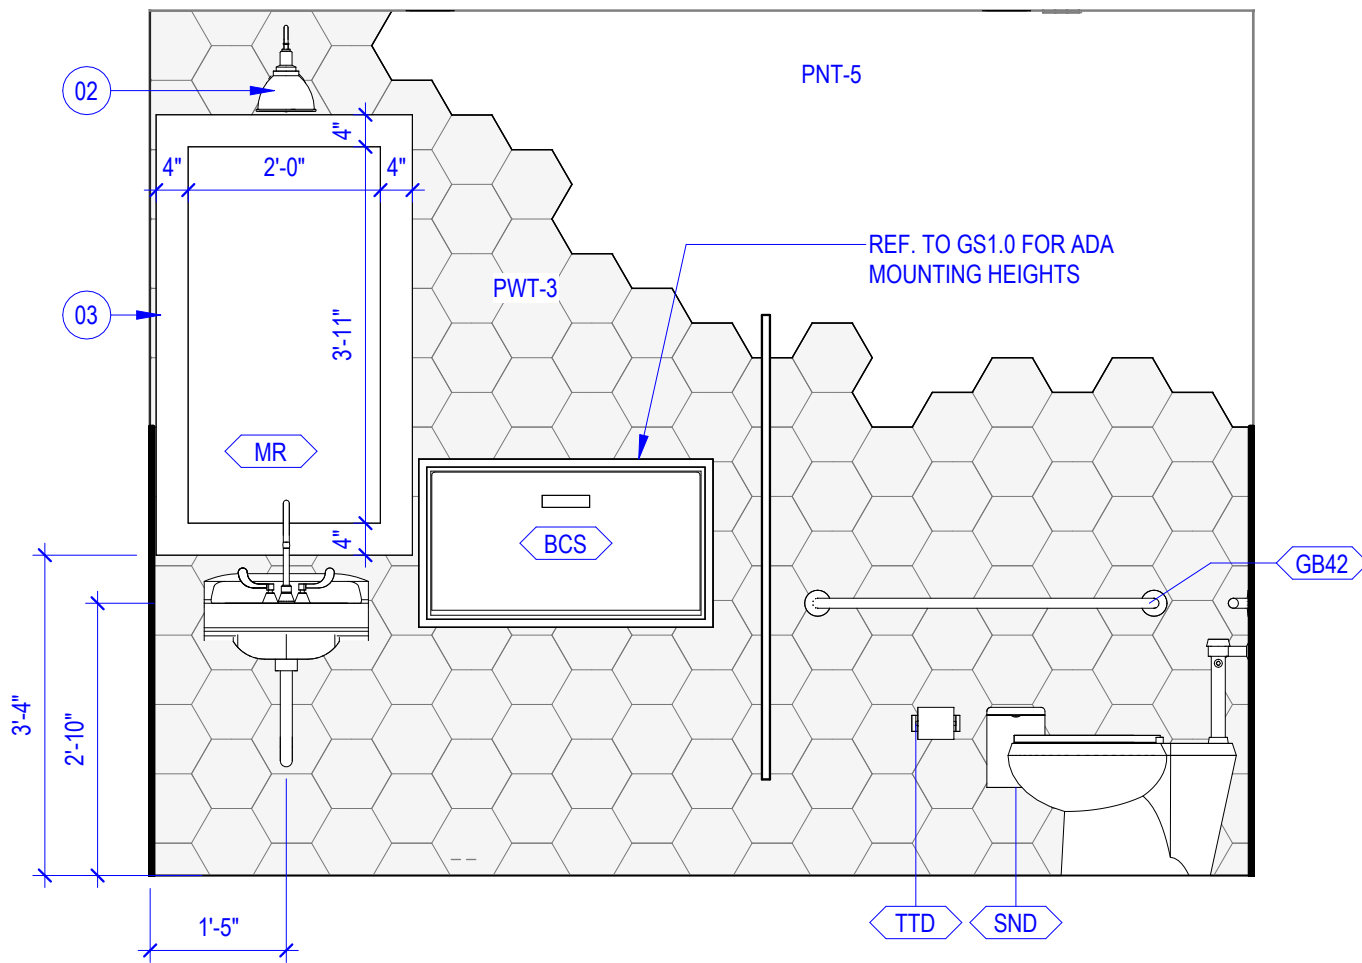

C5 INTERIOR ELEVATION
1/2" = 1'-0" @ WOMEN'S SOUTH

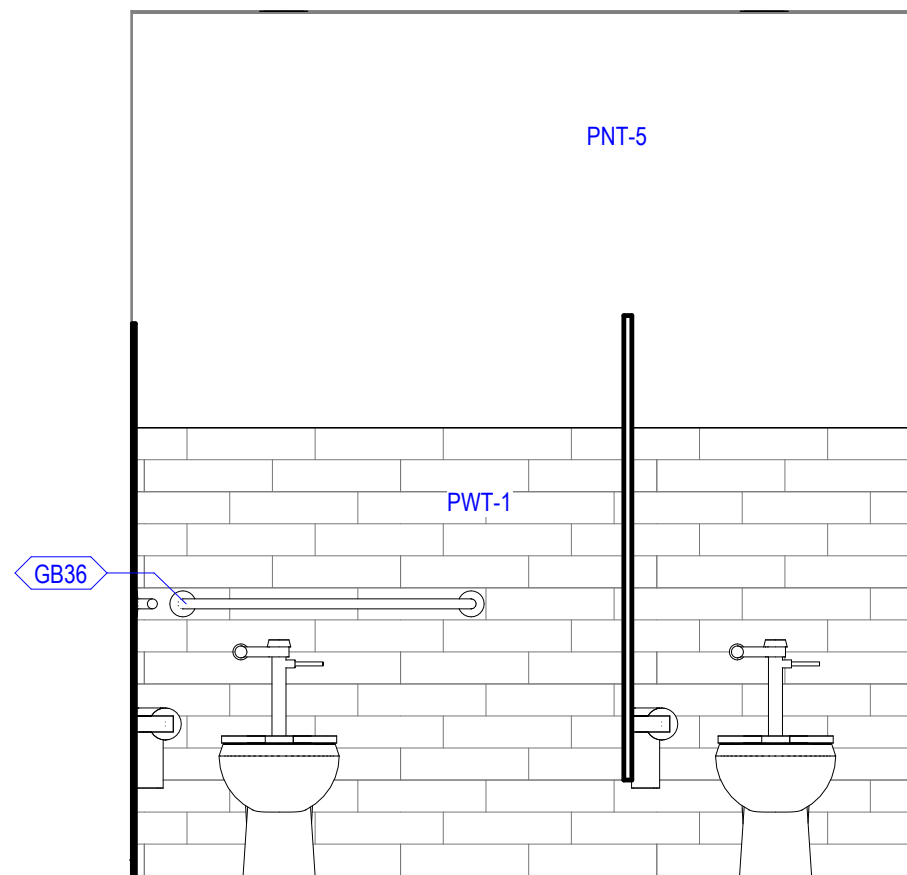

D5 INTERIOR ELEVATION
1/2" = 1'-0" @ WOMEN'S WEST

TOILET ACCESSORY SCHEDULE				
SYMBOL	DESCRIPTION	QTY	MANUFACTURER	MODEL
BCS	BABY CHANGING STATION, RECESSED	3	AMERICAN SPECIALTIES, INC.	9013
GB36	GRAB BAR 36"	3	AMERICAN SPECIALTIES, INC.	3800 SERIES
GB42	GRAB BAR 42"	3	AMERICAN SPECIALTIES, INC.	3800 SERIES
SND	SANITARY NAPKIN DISPOSAL	3	AMERICAN SPECIALTIES, INC.	20852
TTD	TOILET TISSUE DISPENSER WITH SHELF	4	CRW, DOUBLE ROLL; MATTE BLACK	(SUPPLIED BY OWNER)

KEYED NOTES - RESTROOM	
02	DECORATIVE VANITY LIGHT CENTERED ABOVE MIRROR. LOWEST POINT OF FIXTURE TO ALIGN WITH TOP OF MIRROR
03	MIRROR CENTERED ABOVE FAUCET.



ALL WORK SHOWN ON THIS DRAWING IS THE EXCLUSIVE PROPERTY OF HUTTON CORPORATION AND IS NOT TO BE COPIED OR REPRODUCED IN ANY WAY WITHOUT THE EXPRESS WRITTEN CONSENT OF HUTTON CORPORATION.

Project Number: 260050
HOMEGROWN
417 MLK JR BLVD
FAYETTEVILLE, AR

Issue:
FOR PERMIT
Date:
04.20.26

REVISIONS
Description Date

A6.1
ENLARGED RESTROOM
PLAN & DETAILS