




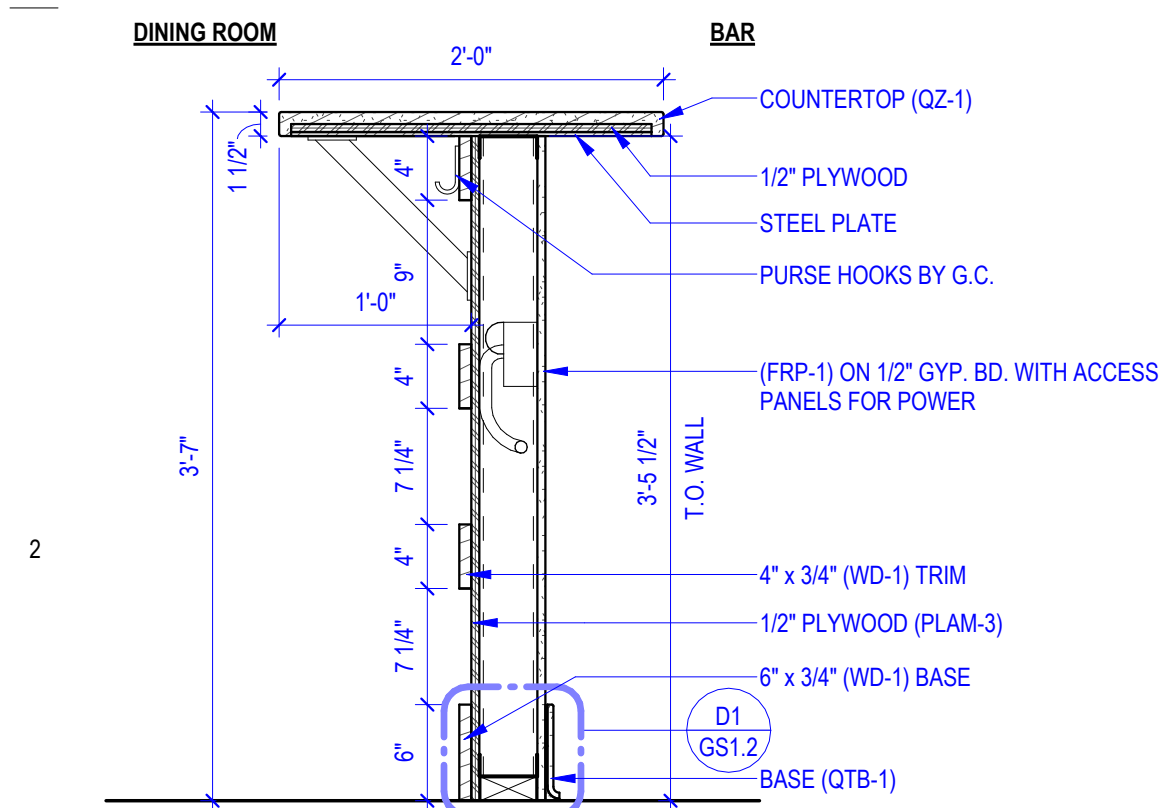


A2 **BAR COUNTER**
1" = 1'-0" QUARTZ

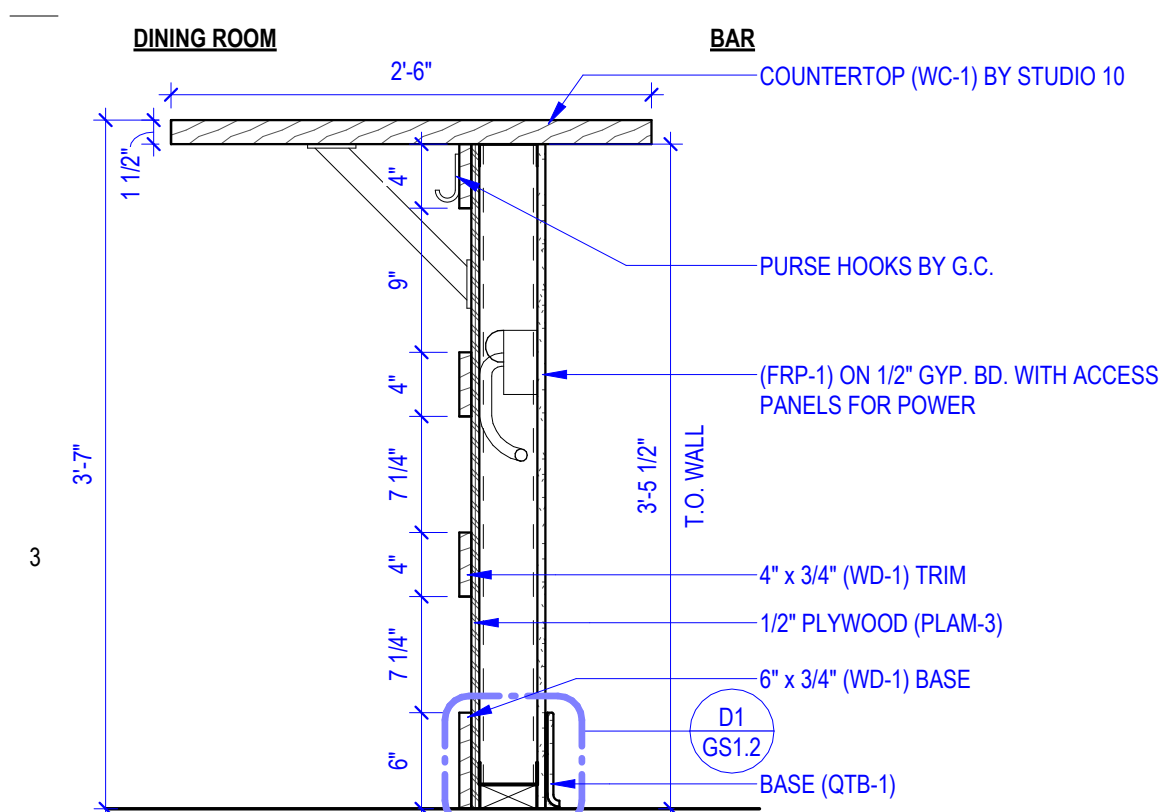


A3 BAR COUNTER
1" = 1'-0" WOOD

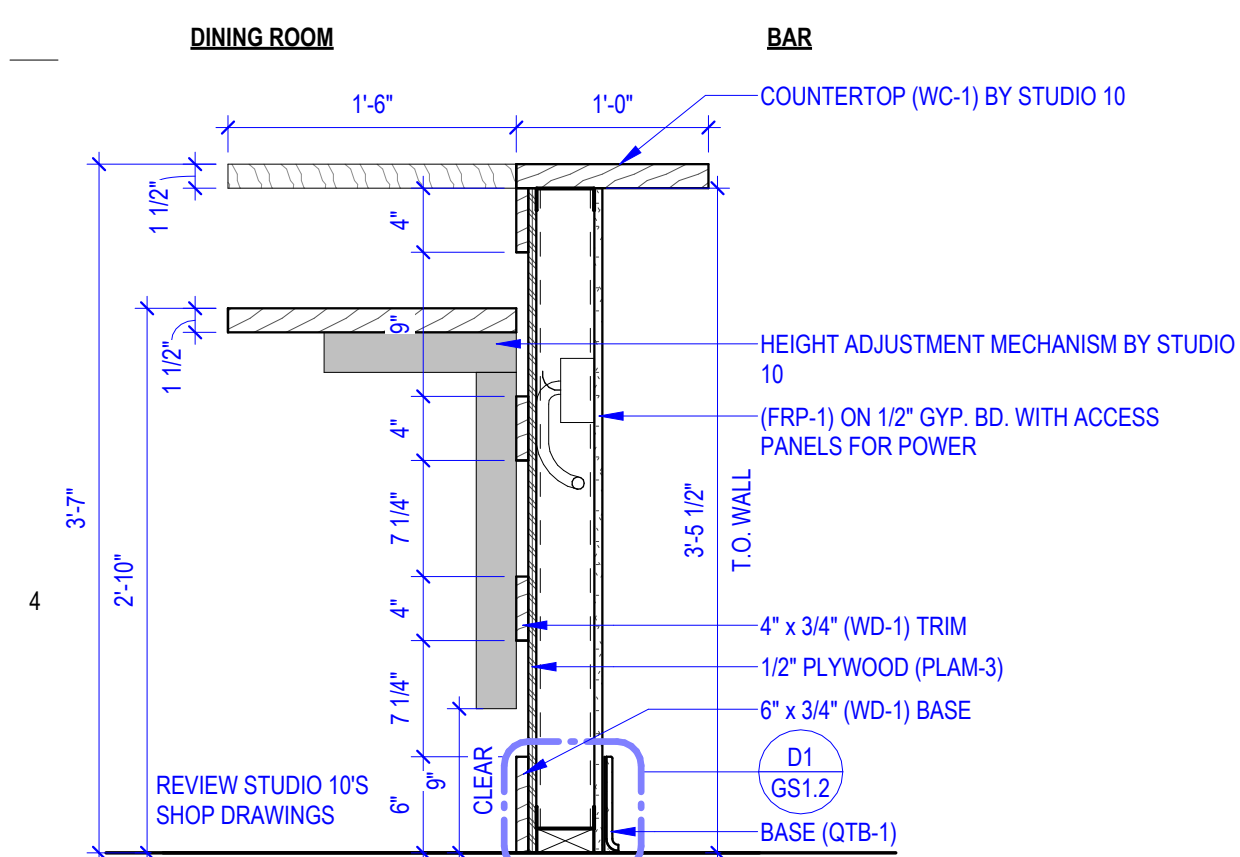


A4 BAR COUNTER

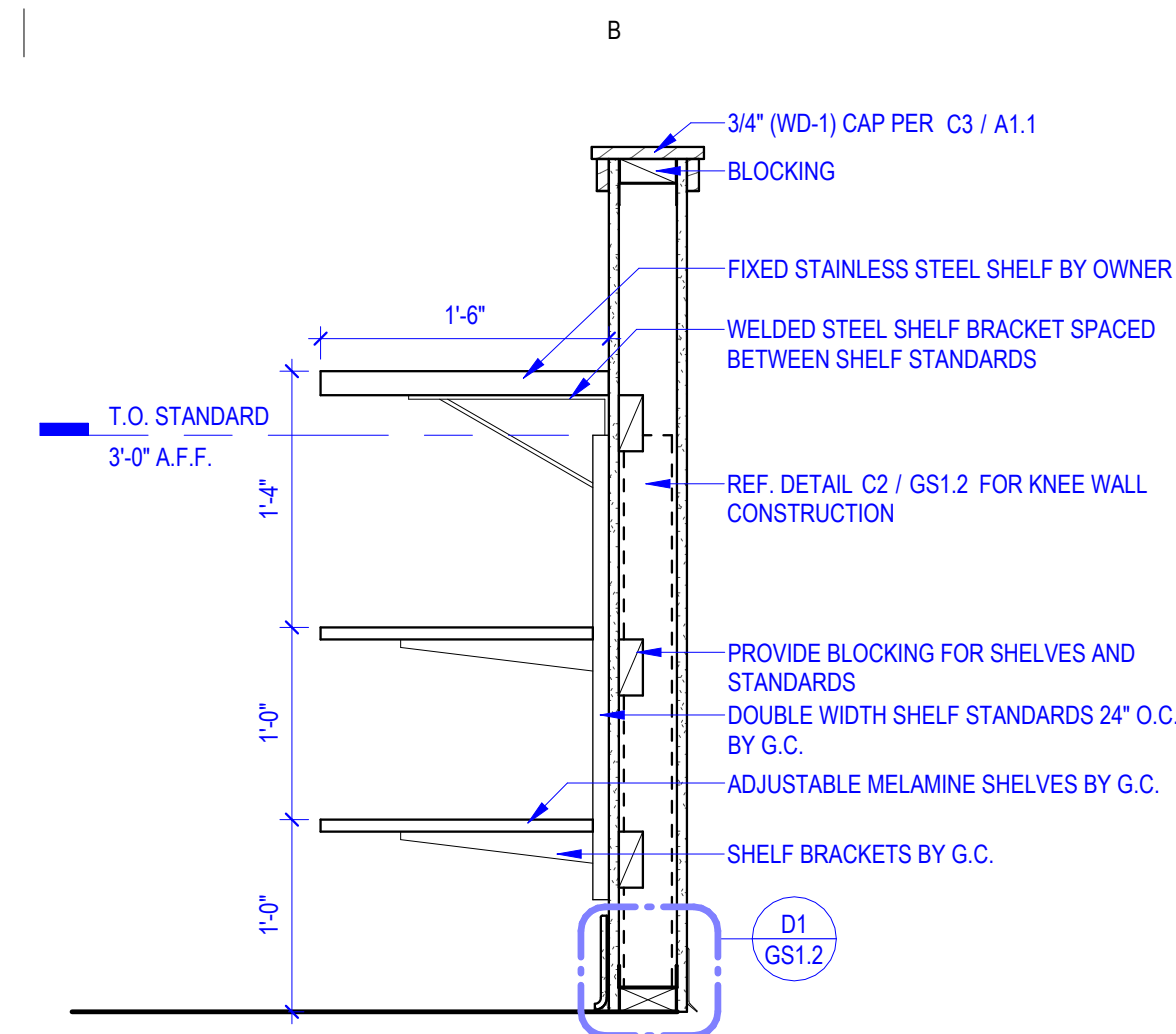


B1 EXPO LINE SHELVING SECTION

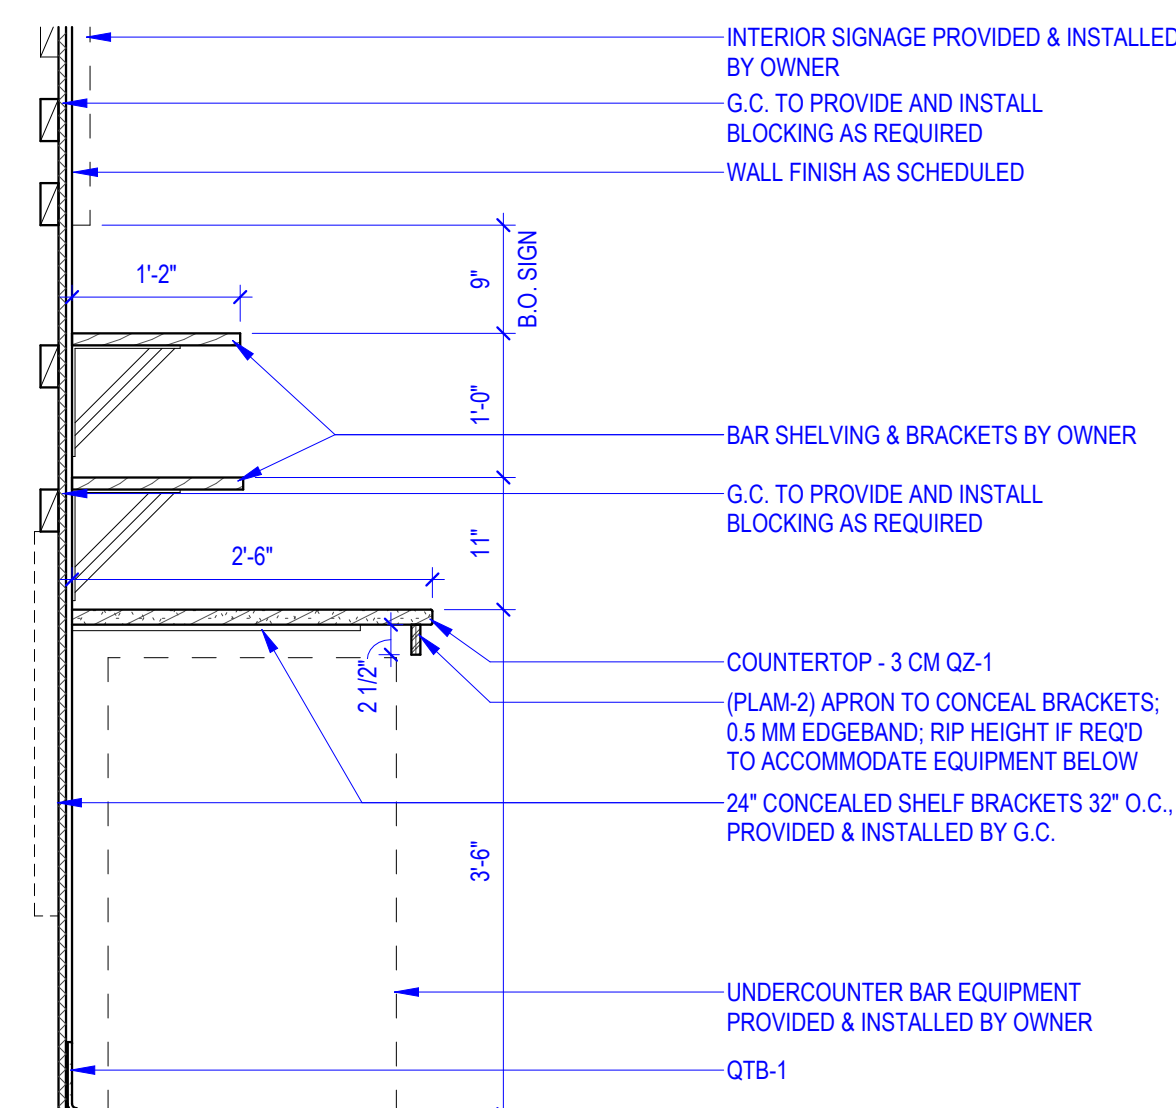

B3 BAR COUNTER
3/4" = 1'-0" OPEN COUNTER

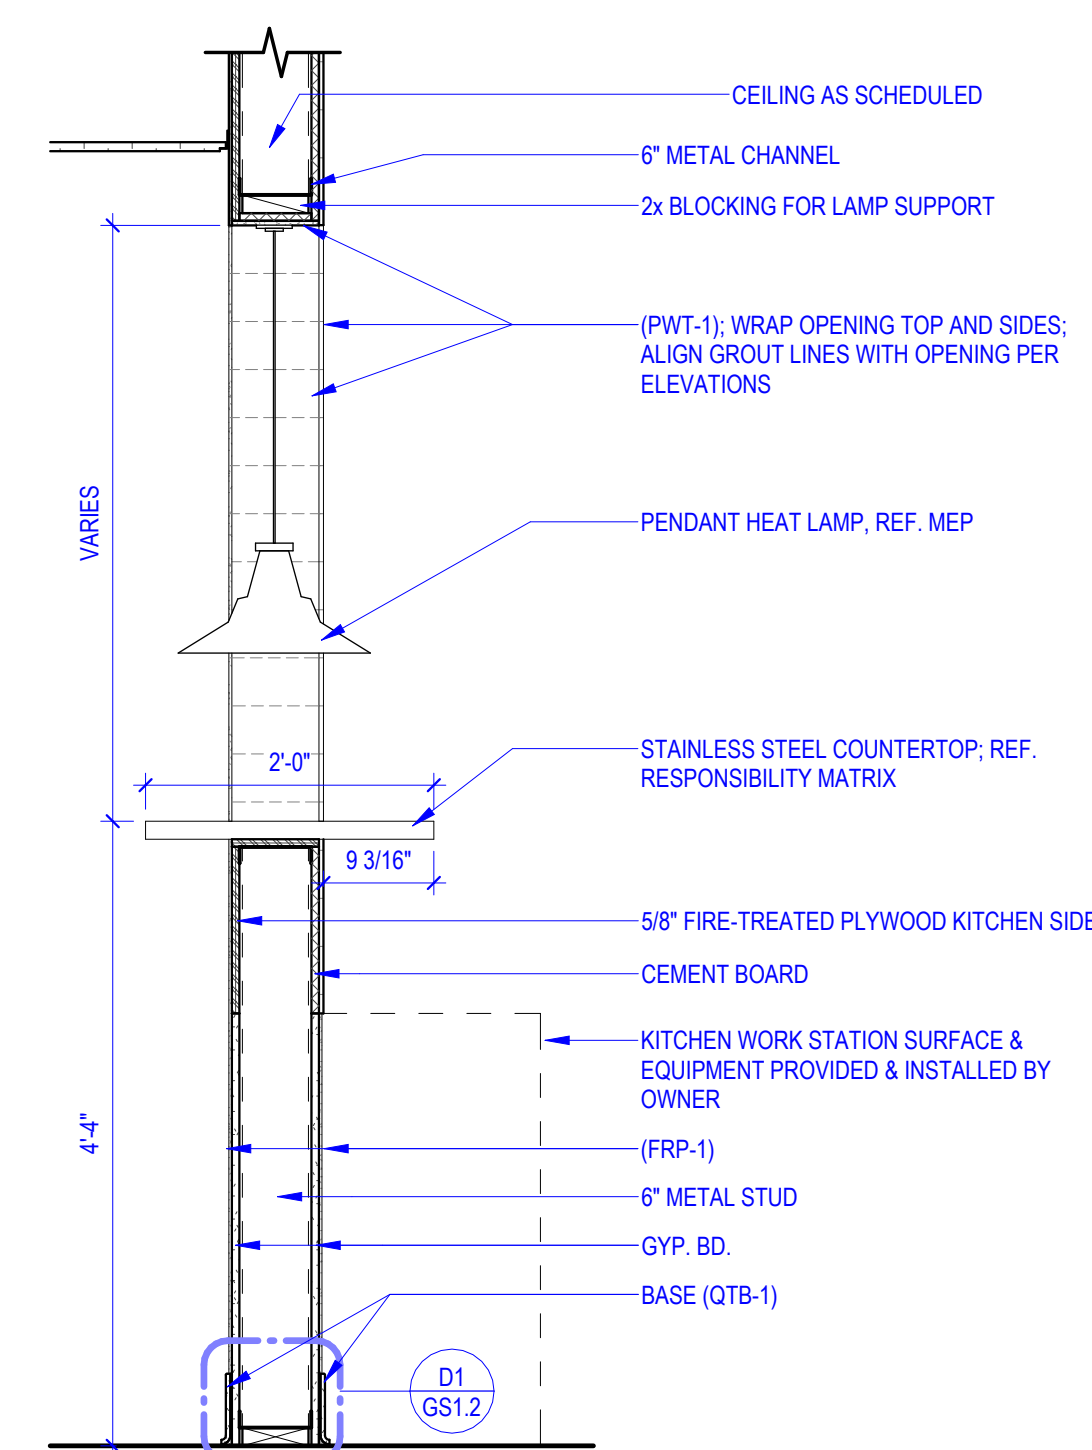

B4 WALL SECTION

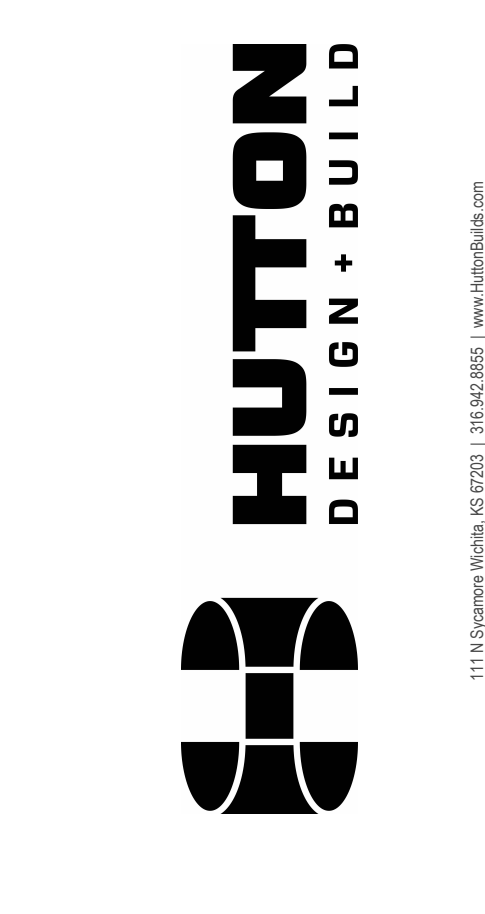

ALL WORK SHOWN ON THIS DRAWING IS
THE EXCLUSIVE PROPERTY OF HUTTON
CORPORATION AND IS NOT TO BE COPIED
REPRODUCED IN ANY WAY WITHOUT THE EXP
WRITTEN CONSENT OF HUTTON CORPORATI

Project Number: 260050

HOMEGROWN

417 MLK JR BLVD
EAST PITTSBURGH, PA 15120

Issue:
FOR PERMIT
Date:
04.20.26

REVISIONS		
#	Description	Date

A6.2

INTERIOR ELEVATION
DETAILS (KITCHEN)