




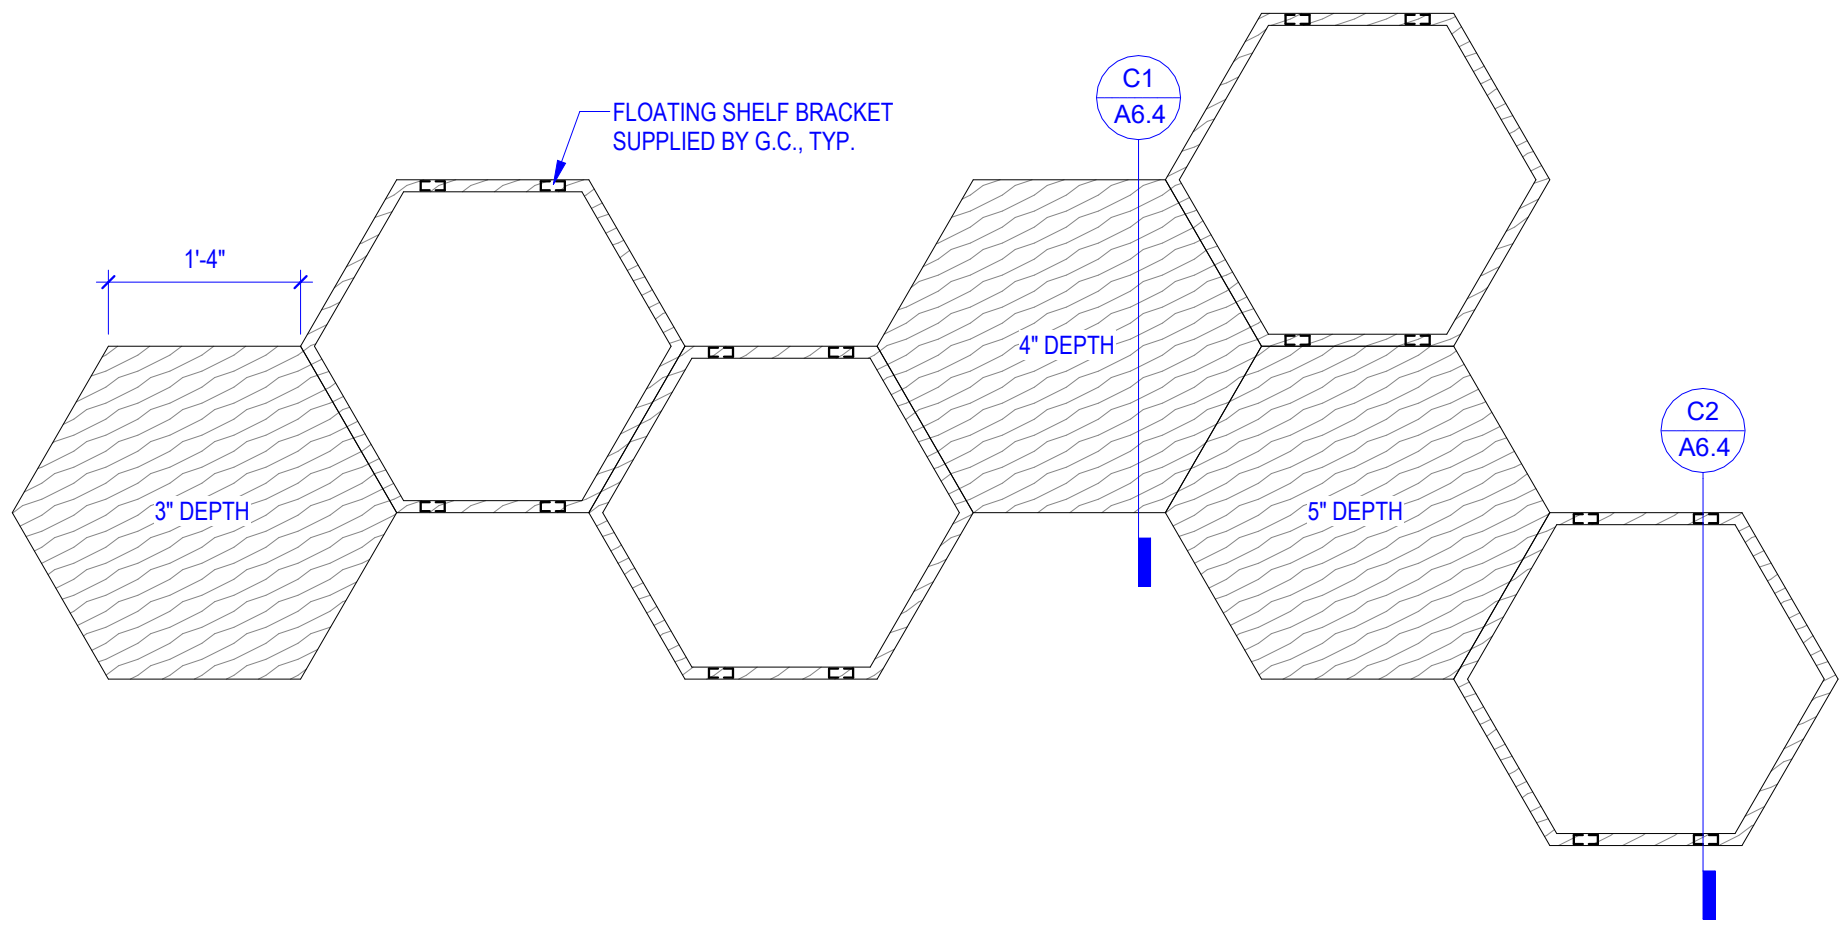

1 **HEXAGON WALL FEATURE**
3/4" = 1'-0"

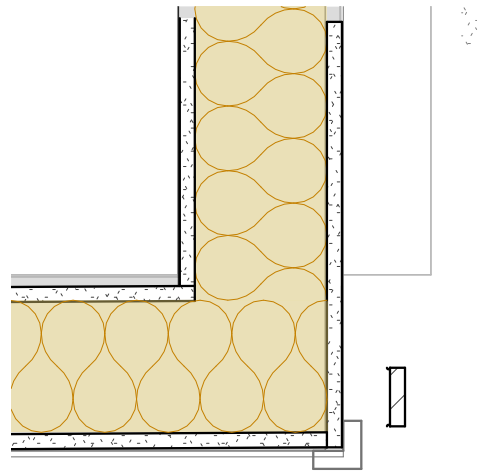


A2 **PLAN DETAIL**
1 1/2" = 1'-0" @ BRICK VENEER

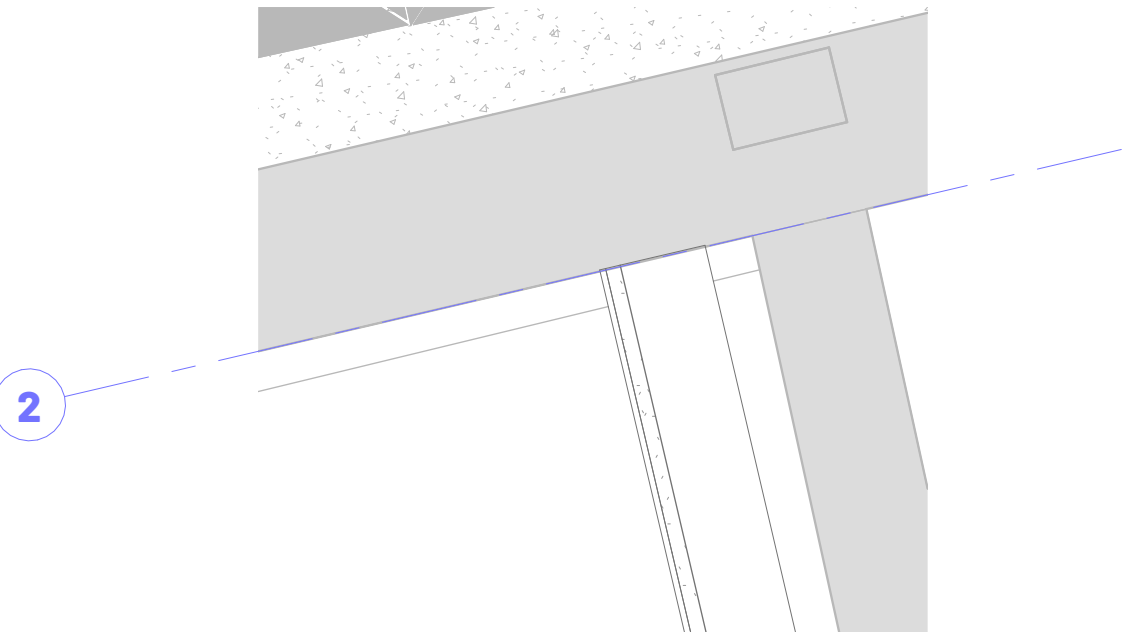


A3 **PLAN DETAIL**
1 1/2" = 1'-0" ?




A4 **PLAN DETAIL**
1 1/2" = 1'-0" ?

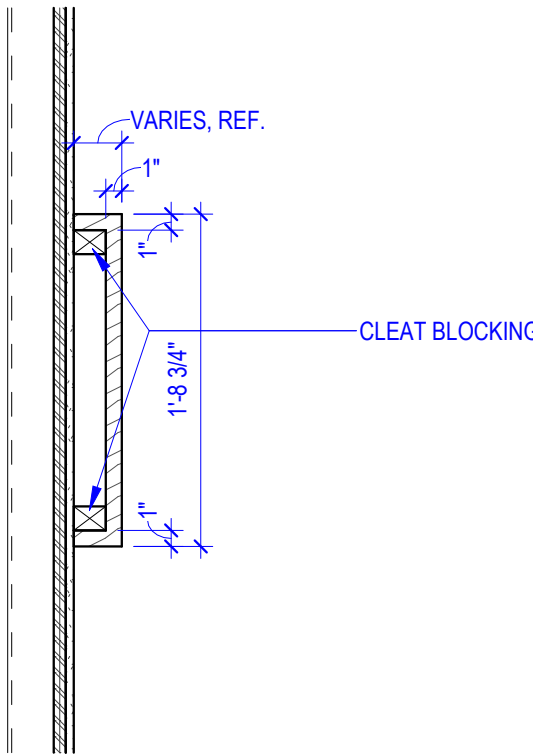


C1 **HEXAGON PROTRUSION**
1" = 1'-0"

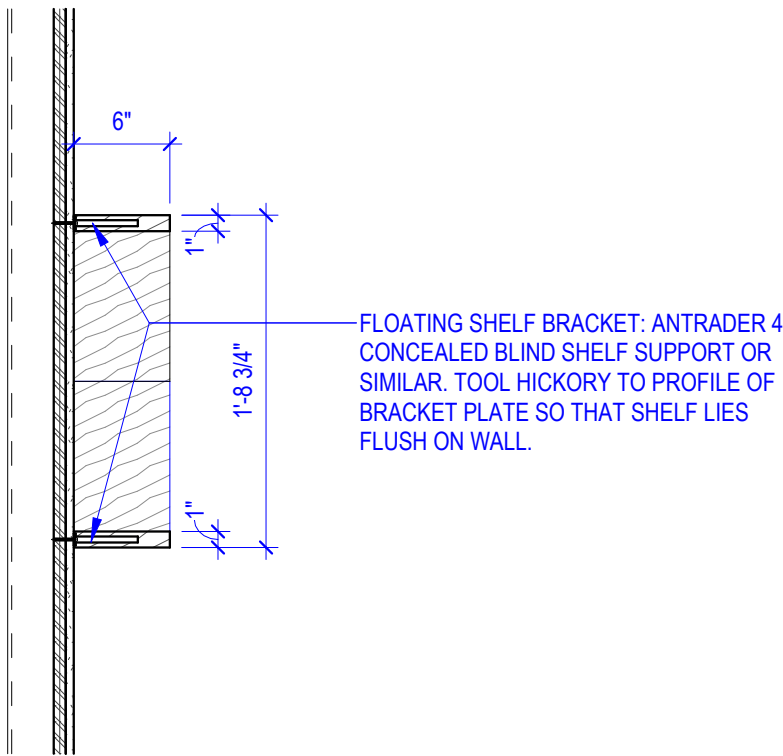


C2 **HEXAGON SHELF**
1" = 1'-0"

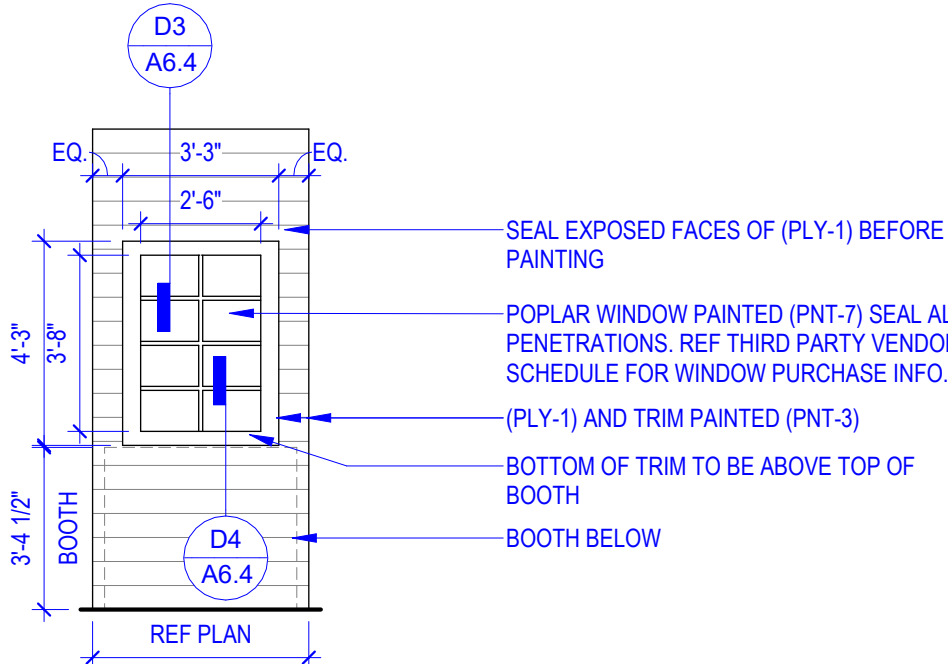


D1 **WOODEN WINDOW**
1/4" = 1'-0"

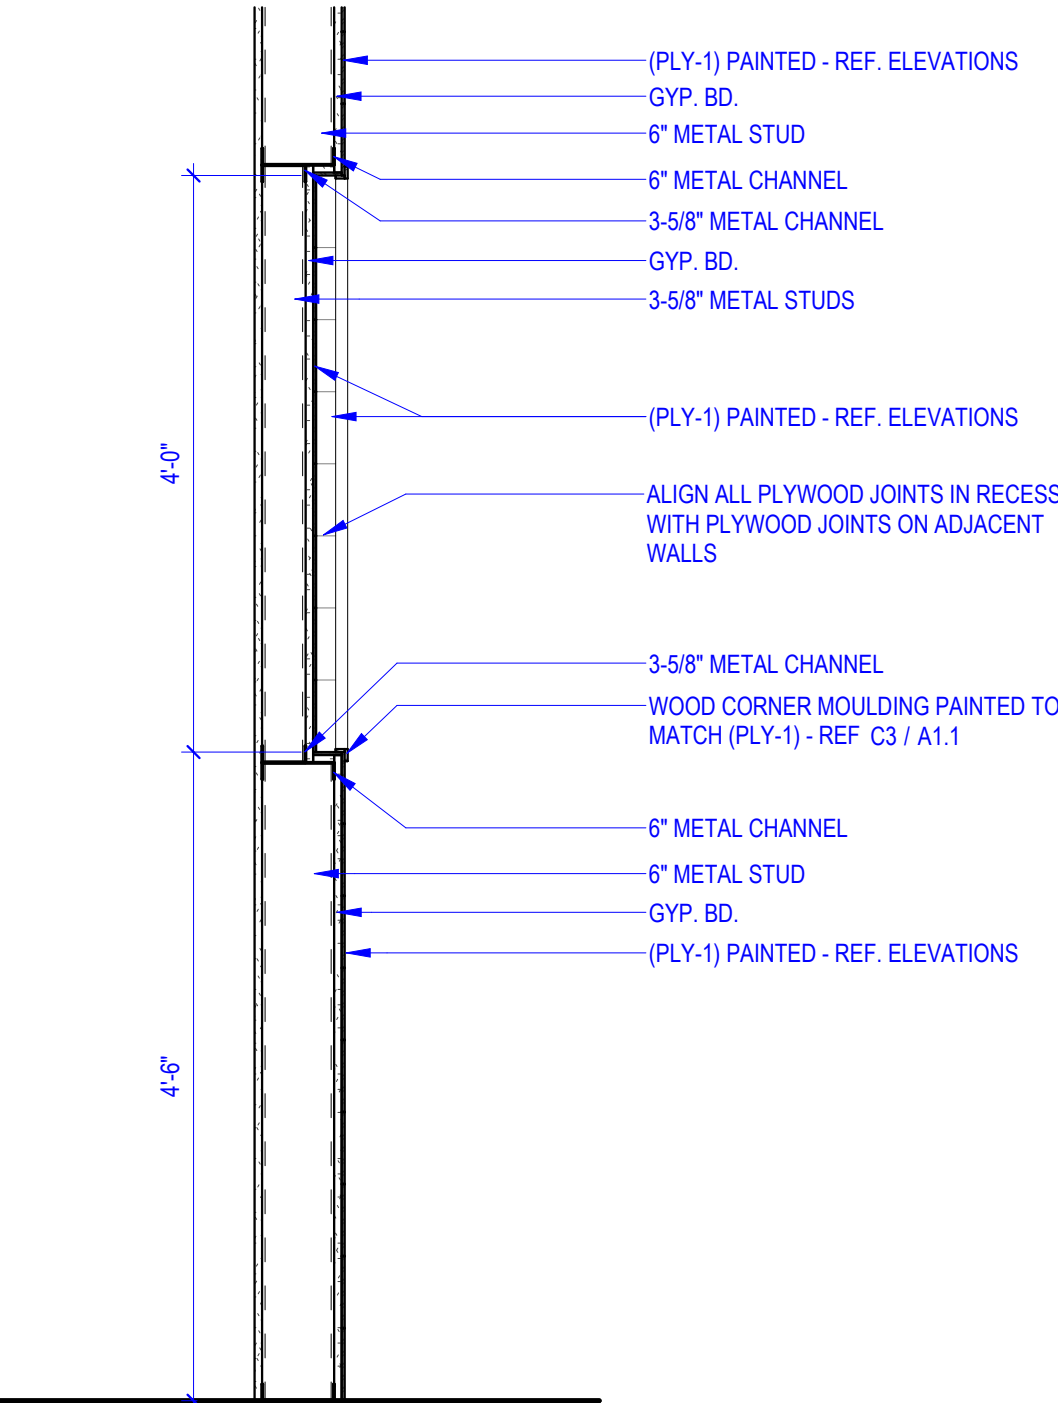

E2 **WALL SECTION**
3/4" = 1'-0" ARTWORK DISPLAY

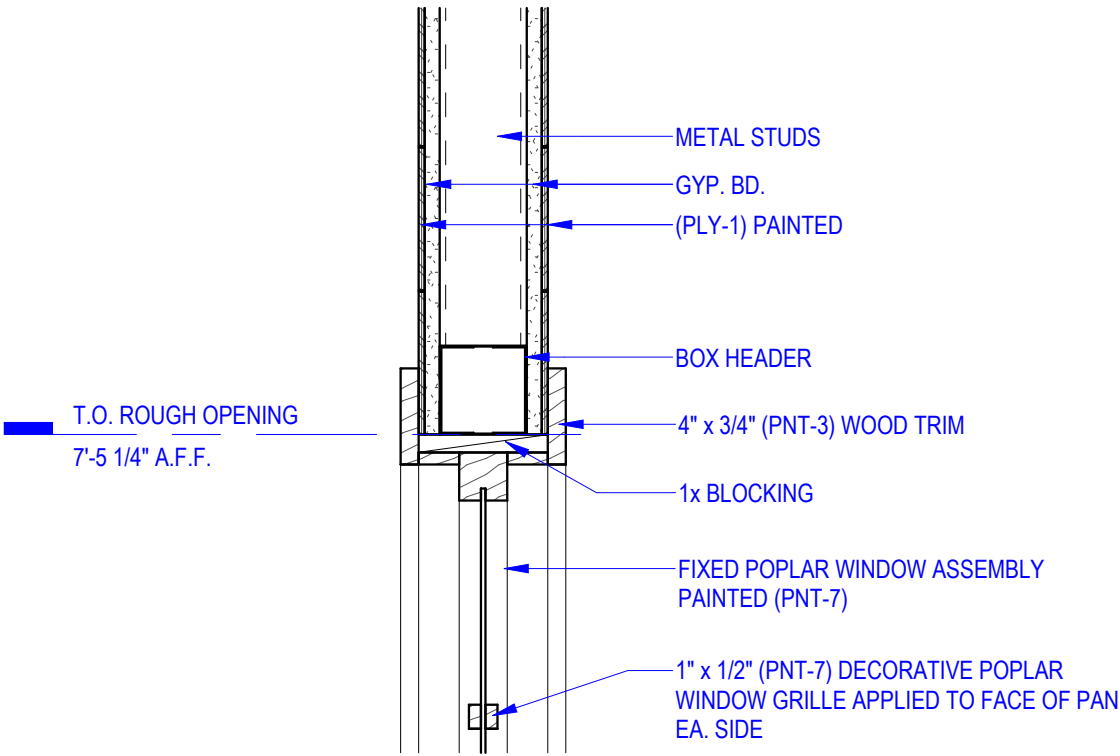

D3 **POLAR WINDOW HEAD**
1 1/2" = 1'-0"

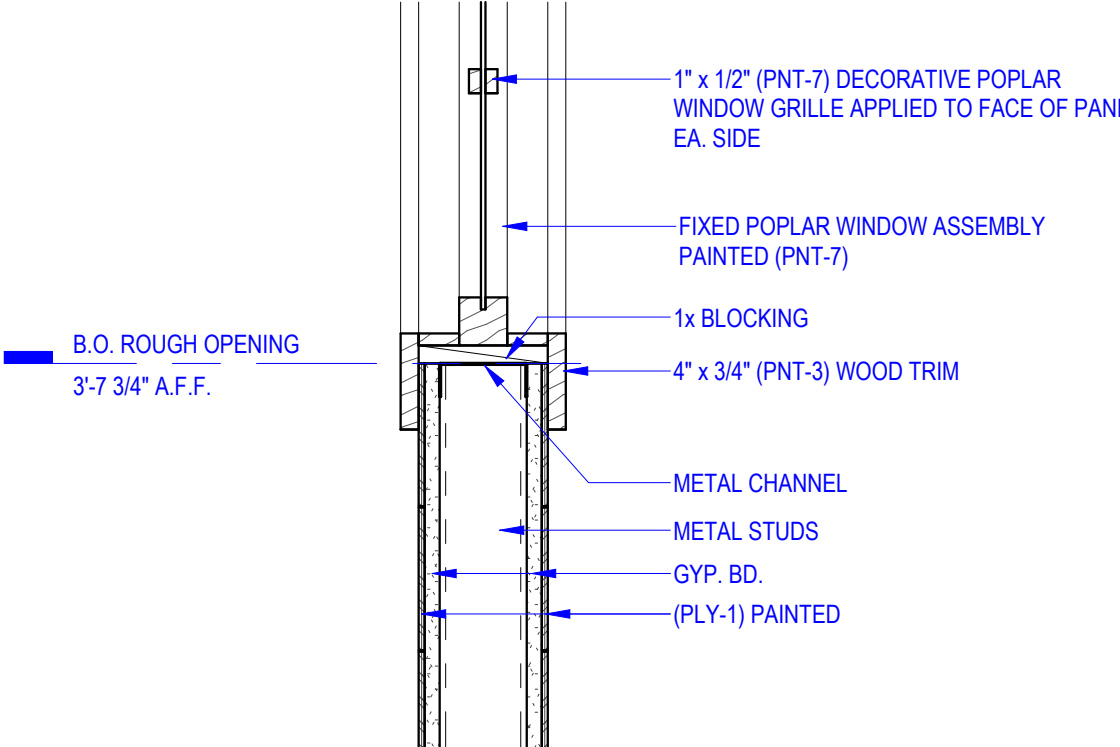

D4 **POLAR WINDOW SILL**
1 1/2" = 1'-0"