



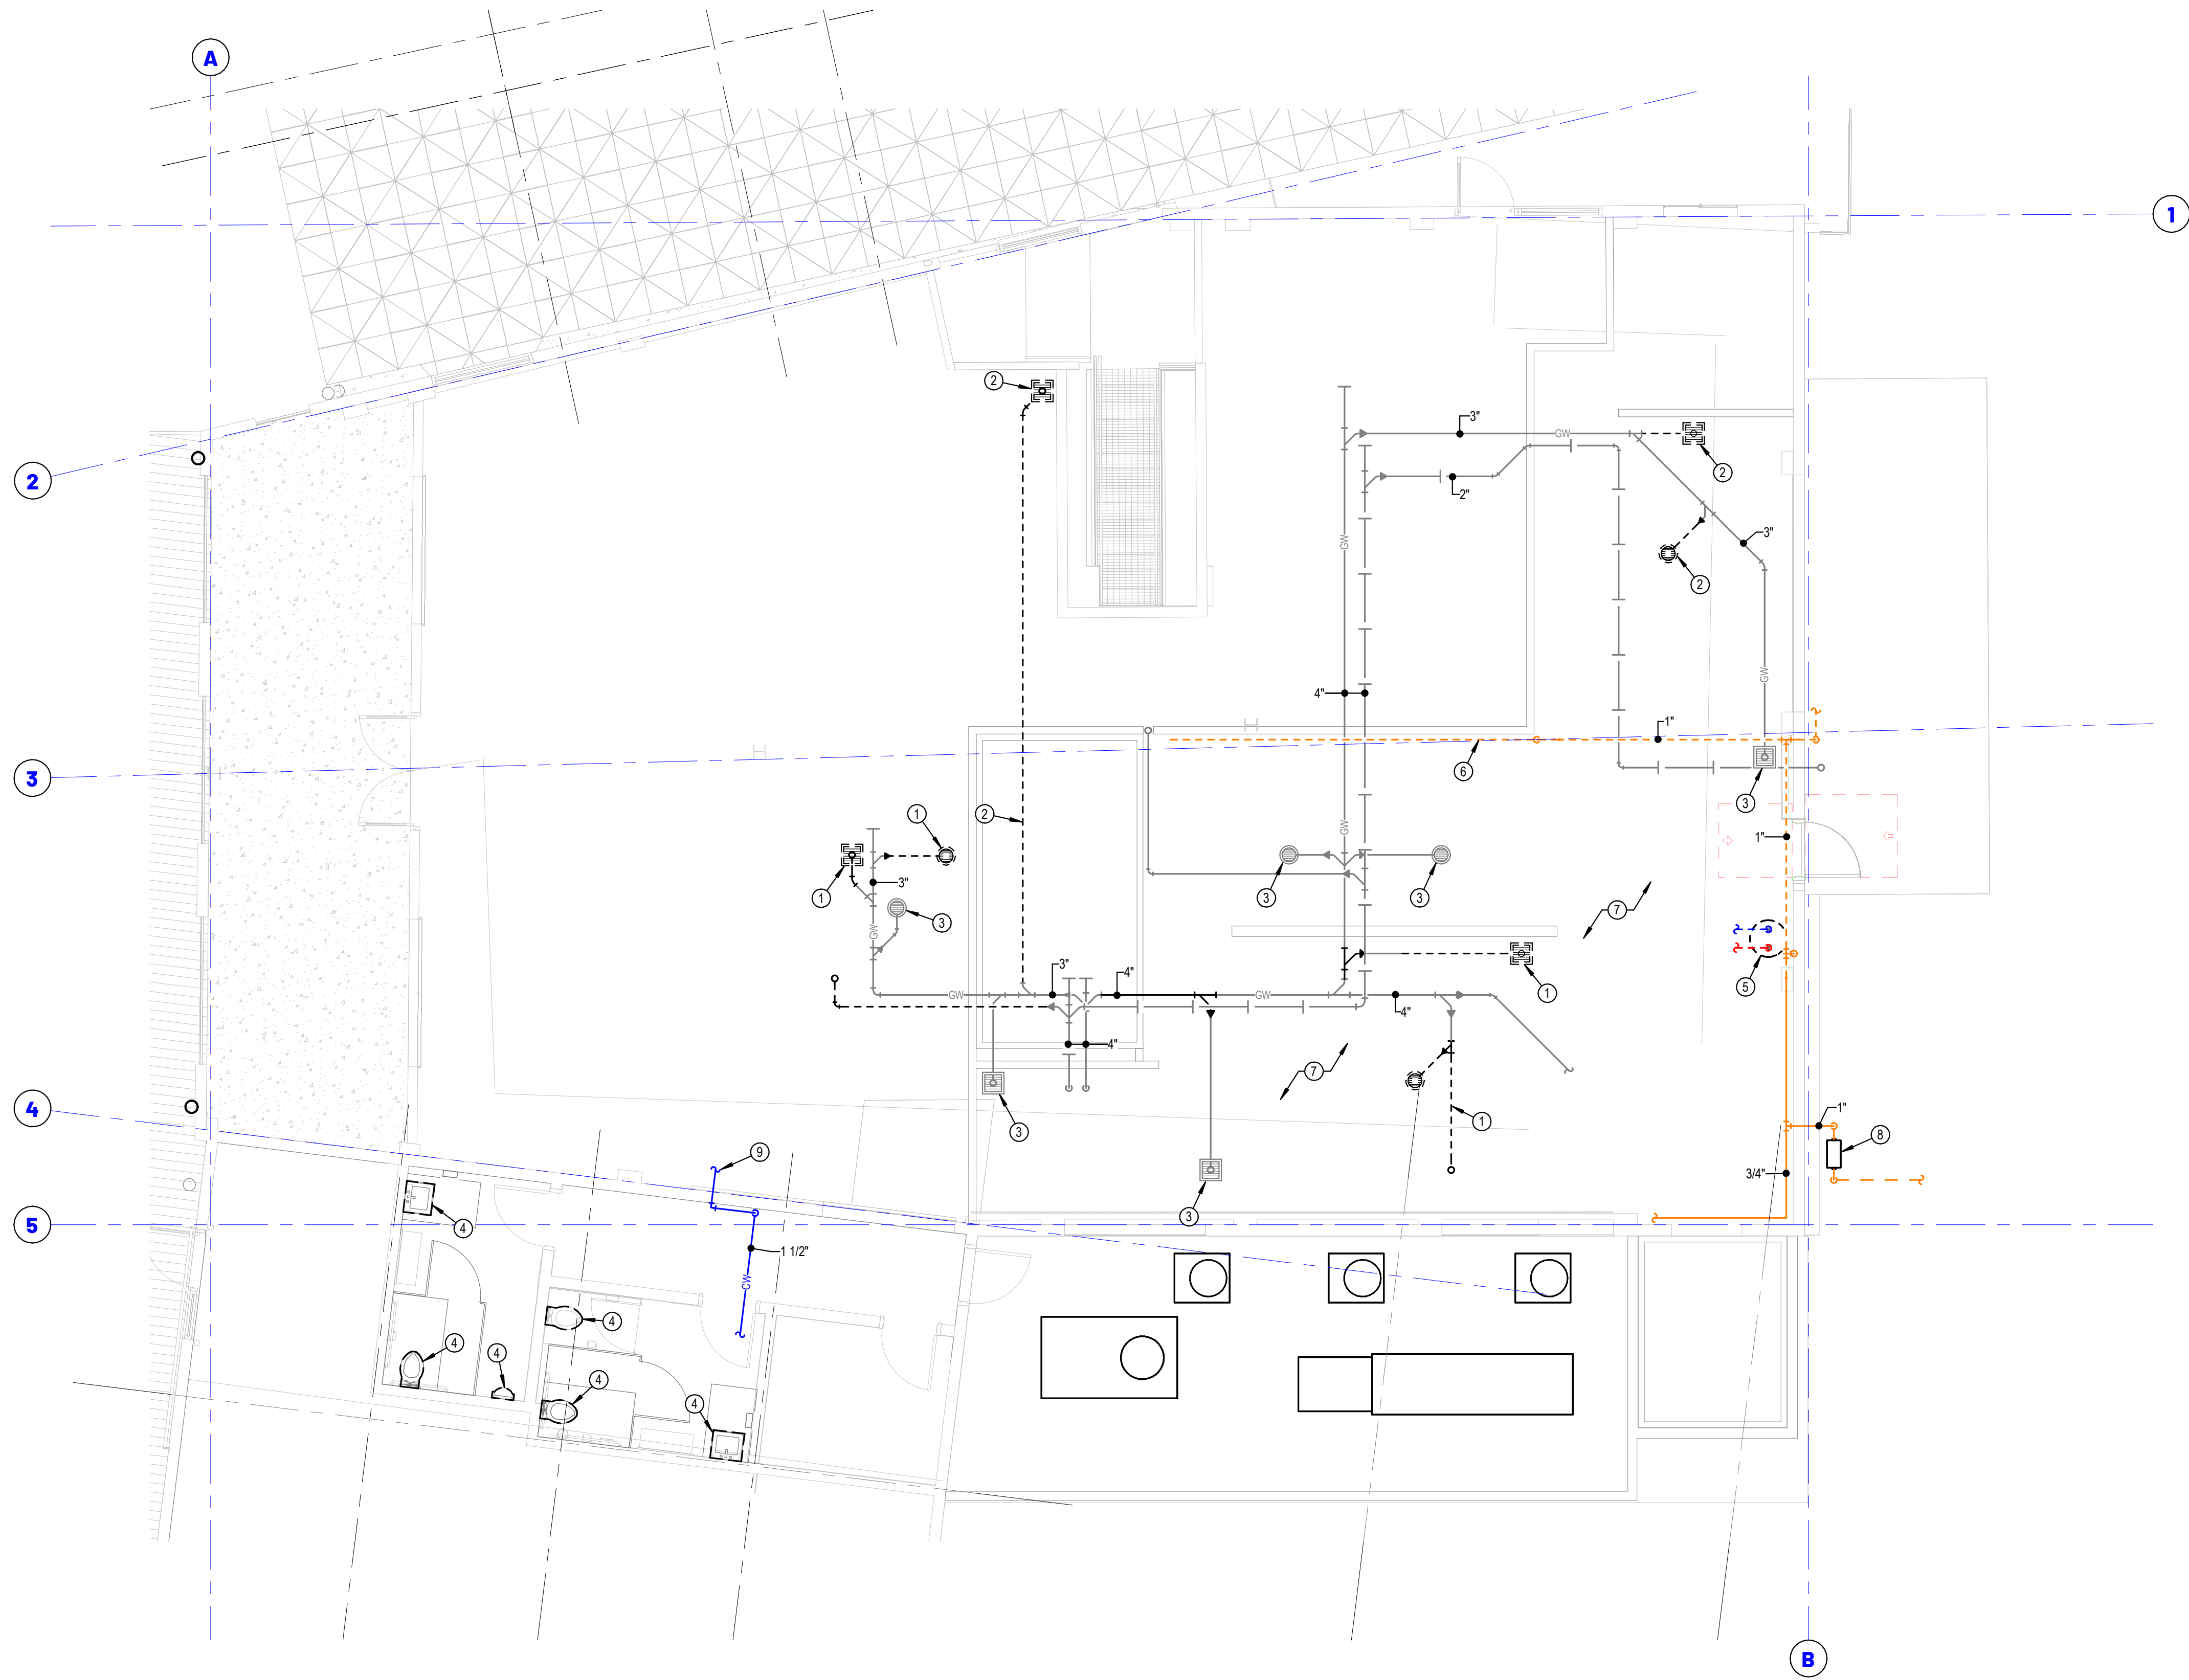

A PLUMBING DEMOLITION PLAN
3/16" = 1'-0" 0' 2' 4' 8' 16'

KEYED NOTES

1. DEMOLISH EXISTING DRAIN IN THIS LOCATION AND PREPARE PIPING FOR NEW CONNECTION APART OF NEW WORK. SEE WASTE & VENT PLAN FOR ADDITIONAL INFORMATION.
2. DEMOLISH EXISTING DRAIN IN THIS LOCATION. CAP PIPING BELOW FLOOR AND ABANDONED.
3. EXISTING DRAIN IN THIS AREA TO REMAIN AND BE REUSED.
4. DEMOLISH EXISTING PLUMBING FIXTURE IN THIS AREA. PREPARE ALL EXISTING PIPING CONNECTIONS FOR CONNECTION TO NEW PLUMBING FIXTURE IN THIS AREA. PLUMBING FIXTURE TO BE REPLACED ONE FOR ONE.
5. DEMOLISH EXISTING WATER HEATER AND ALL ASSOCIATED PIPING BACK TO THEIR RESPECTIVE MAINS.
6. DEMOLISH EXISTING GAS PIPING SERVING COOK LINE. RETAIN GAS PIPING ABOVE CEILING FOR NEW ROUTING. REFER TO DOMESTIC WATER AND GAS PLAN FOR ADDITIONAL INFORMATION.
7. EXISTING HORIZONTAL UNITS ABOVE CEILING IN THIS AREA ARE TO BE REUSED BUT RELOCATED. GAS PIPING WILL NEED TO BE RE-ROUTED TO SERVE NEW LOCATIONS.
8. EXISTING GAS METER AND MAIN GAS PIPING TO REMAIN AND BE REUSED.
9. EXISTING WATER SERVICE TO REMAIN AND BE REUSED. DEMOLISH ALL PIPING DOWNSTREAM SERVING KITCHEN AND WATER HEATER.

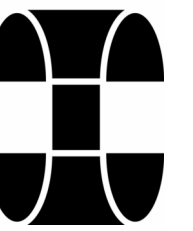

ALL WORK SHOWN ON THIS DRAWING IS THE EXCLUSIVE PROPERTY OF HUTTON CORPORATION AND IS NOT TO BE COPIED OR REPRODUCED IN ANY WAY WITHOUT THE EXPRESS WRITTEN CONSENT OF HUTTON CORPORATION.

Project Number: 260050

HOMEGROWN

417 MLK JR BLVD
FAYETTEVILLE, AR

Issue:
FOR PERMIT
Date:
04.20.26

REVISIONS
Description Date