



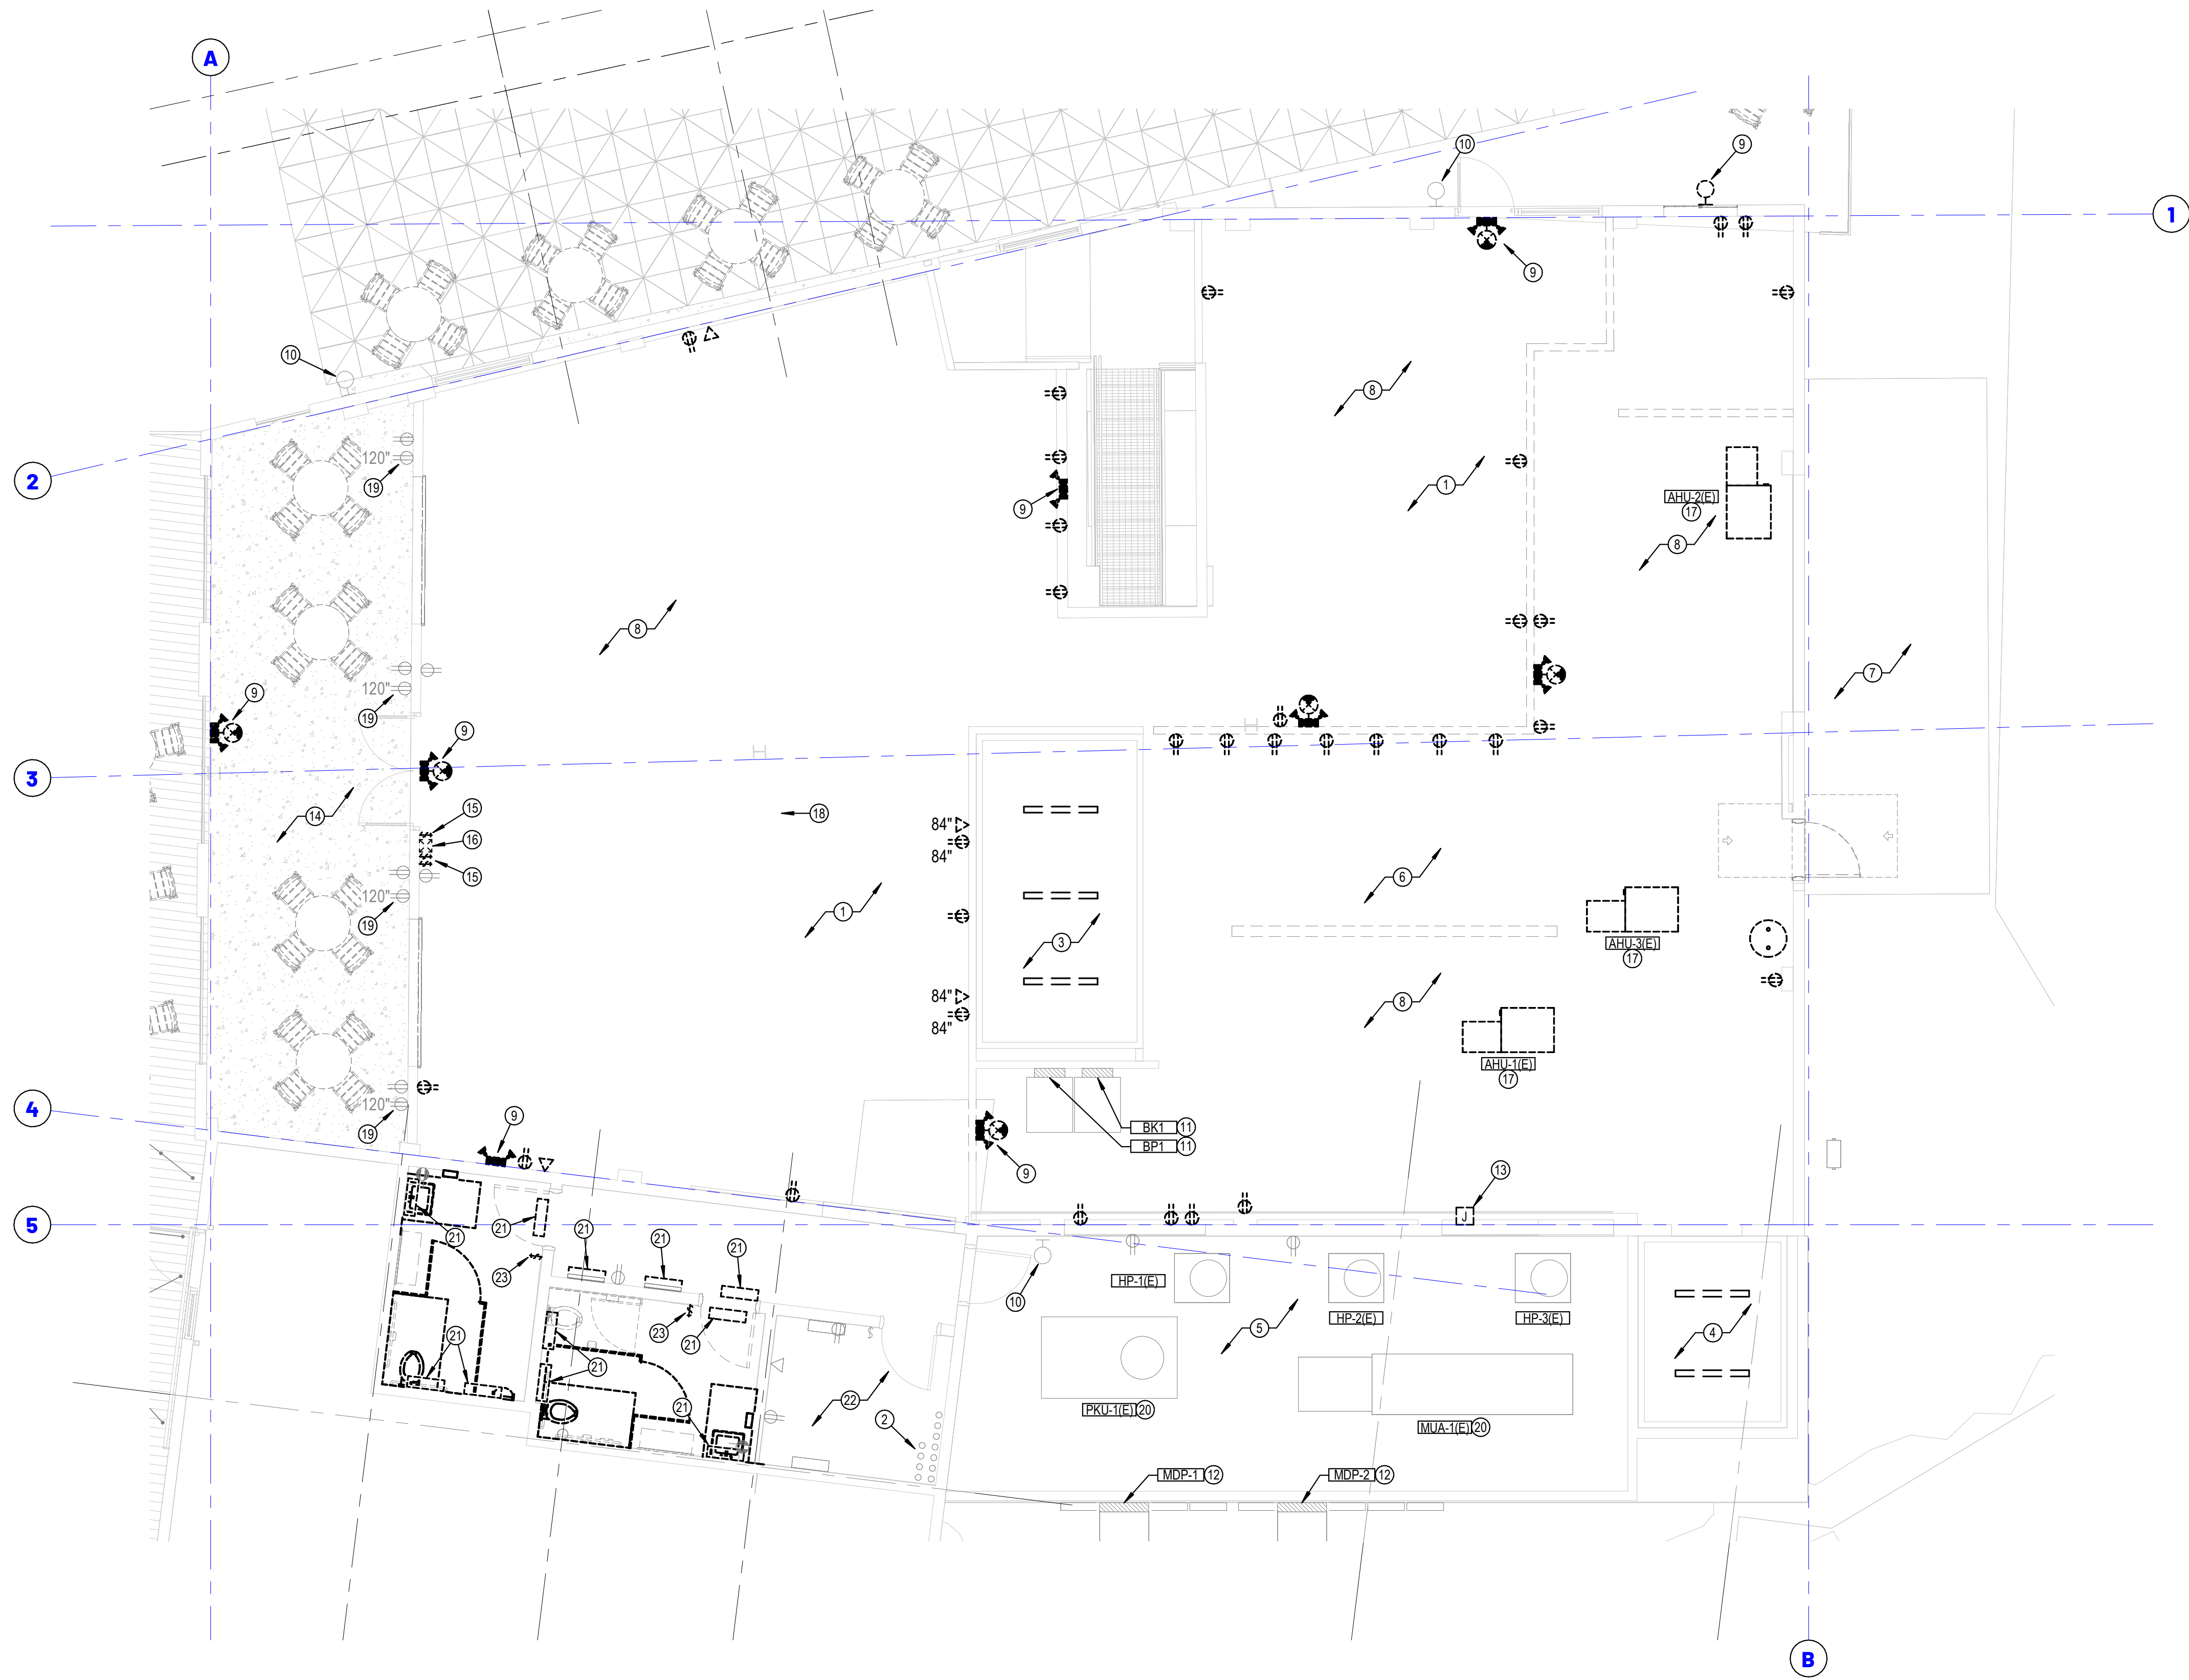

KEYED NOTES

1. RECEPTACLES AND DEVICES ASSOCIATED WITH EXISTING BAR/ISLAND IN THIS AREA TO BE DEMOLISHED. RETAIN POWER FOR IMPROVEMENT WORK. SEE IMPROVEMENT PLANS FOR CONTINUATION.
2. EXISTING CONDUITS IN THIS LOCATION TO REMAIN. EXACT SIZE AND QUANTITY NOT SPECIFIED AND IS NOT A PART OF THIS SCOPE OF WORK. FOR REFERENCE ONLY.
3. EXISTING WALK-IN COOLER AND COOLER POWER TO REMAIN. DEMOLISH EXISTING LIGHT FIXTURES. COOLER LIGHTING POWER TO BE REROUTED TO EXISTING PANEL "BP1". SEE IMPROVEMENT PLANS FOR CONTINUATION.
4. EXISTING WALK-IN FREEZER AND FREEZER POWER TO REMAIN. DEMOLISH EXISTING LIGHT FIXTURES. FREEZER LIGHTING POWER TO BE REROUTED TO EXISTING PANEL "BP1". SEE IMPROVEMENT PLANS FOR CONTINUATION.
5. EXISTING MECHANICAL EQUIPMENT AND ASSOCIATED ELECTRICAL GEAR IN THIS AREA TO REMAIN UNLESS OTHERWISE SPECIFIED.
6. RECEPTACLES AND DEVICES ASSOCIATED WITH EXISTING KITCHEN WALL IN THIS AREA TO BE DEMOLISHED. RETAIN POWER FOR IMPROVEMENT WORK. SEE IMPROVEMENT PLANS FOR CONTINUATION.
7. EXISTING SMOKERS AND ASSOCIATED POWER SUPPLY, CONDUITS, DISCONNECTS, ETC TO BE DEMOLISHED IN ITS ENTIRETY AT THIS LOCATION.
8. EXISTING LIGHTING IN THIS SPACE TO BE DEMOLISHED. RETAIN POWER FOR IMPROVEMENT WORK. SEE IMPROVEMENT PLANS FOR CONTINUATION.
9. DEMOLISH EXISTING LIGHT FIXTURE AT THIS LOCATION. PATCH EXTERIOR TO MATCH EXISTING AND SEAL WEATHERTIGHT.
10. EXISTING EXTERIOR LIGHT FIXTURE TO REMAIN.
11. EXISTING ELECTRICAL PANEL AT THIS LOCATION TO REMAIN.
12. EXISTING ELECTRICAL GEAR AND METERS ON EXTERIOR OF BUILDING AT GRADE TO REMAIN.
13. DEMOLISH EXISTING POWER TO DISHWASH IN ITS ENTIRETY AT THIS LOCATION.
14. EXISTING CEILING FANS AND STRING LIGHTING IN THIS AREA TO BE DEMOLISHED. POWER FOR CEILING FANS TO BE REROUTED TO EXISTING PANEL "BK1". EXISTING SPEAKERS IN THIS AREA TO REMAIN. SEE IMPROVEMENT PLANS FOR CONTINUATION. ASSOCIATED ON/OFF SWITCH FOR CEILING FAN PATIO AREA TO REMAIN.
15. DEMOLISH EXISTING SWITCHES AT THIS LOCATION.
16. EXISTING PULL STATION AT THIS LOCATION TO BE REMOVED AND RETAINED FOR RELOCATION IN IMPROVEMENT WORK.
17. EXISTING AIR HANDLER TO BE DISCONNECTED AND PREPARED FOR RELOCATION. SEE IMPROVEMENT PLANS FOR CONTINUATION.
18. DEMOLISH CONDUIT ON FACE OF SOFFIT IN THIS AREA.
19. EXISTING HEATER AND ASSOCIATED RECEPTACLE TO REMAIN.
20. EXISTING MECHANICAL EQUIPMENT TO REMAIN. POWER FOR EXISTING EQUIPMENT TO BE REROUTED TO EXISTING PANEL "BK1". SEE IMPROVEMENT PLANS FOR CONTINUATION.
21. EXISTING WALL MOUNTED LIGHT FIXTURE TO BE DEMOLISHED AT THIS LOCATION. RETAIN POWER IN THIS AREA FOR IMPROVEMENT WORK.
22. EXISTING LIGHTING IN THIS ROOM TO REMAIN.
23. DEMOLISH EXISTING LIGHT SWITCH IN THIS LOCATION.

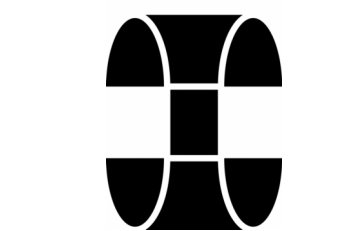

ALL WORK SHOWN ON THIS DRAWING IS THE EXCLUSIVE PROPERTY OF HUTTON CORPORATION AND IS NOT TO BE COPIED OR REPRODUCED IN ANY WAY WITHOUT THE EXPRESS WRITTEN CONSENT OF HUTTON CORPORATION.

Project Number: 260050
HOMEGROWN
417 MLK JR BLVD
FAYETTEVILLE, AR

Issue:
FOR PERMIT
Date:
04.20.26

REVISIONS
Description Date