


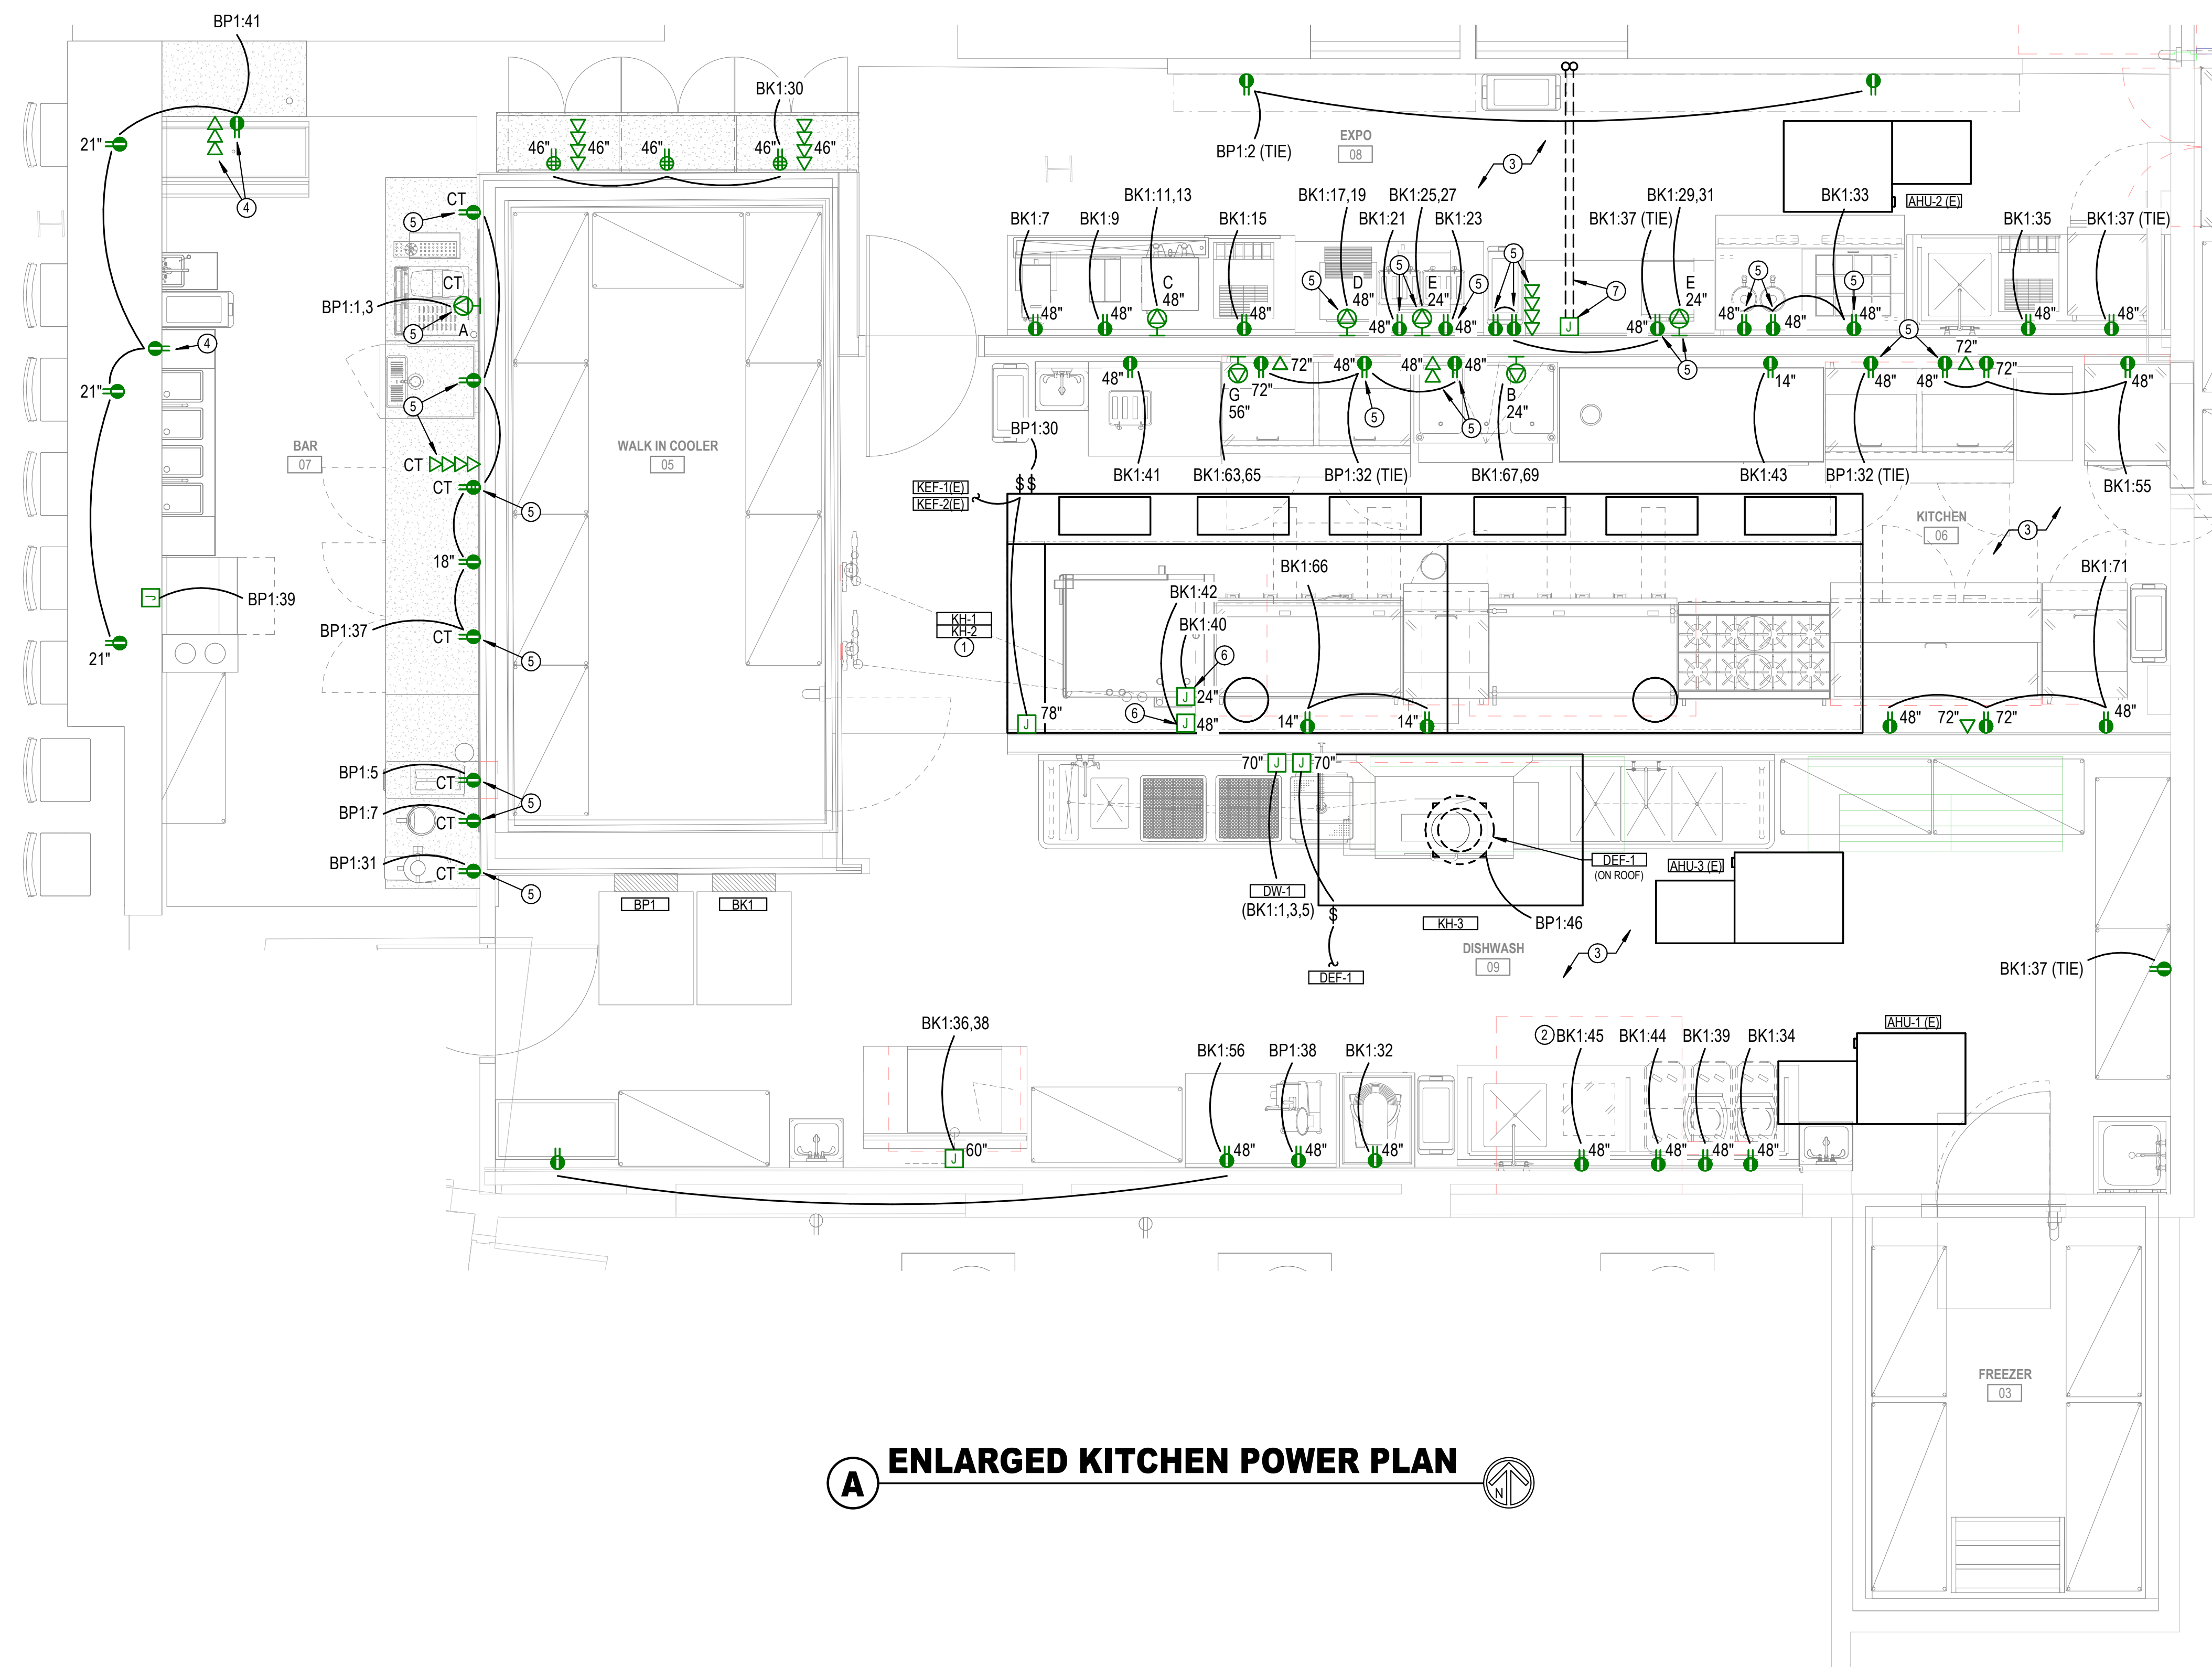

GENERAL NOTES

1. GENERAL CONTRACTOR TO RUN, LABEL, AND TERMINATE BLACK DATA CABLE LINES.

KEYED NOTES

1. SEE CAPTIVE AIR EQUIPMENT SUBMITTAL SHEETS FOR ADDITIONAL POWER INFORMATION FOR BOTH LOW VOLTAGE AND LINE VOLTAGE REQUIREMENTS FOR CONNECTION TO KITCHEN EXHAUST FAN.
2. PROVIDE A DEDICATED RECEPTACLE FOR EGG MACHINE.
3. ALL RECEPTACLES IN KITCHEN SHALL BE GFCI PROTECTED PER NEC 210.8 (B).
4. RECEPTACLE ON BAR WALL TO BE INSTALLED HORIZONTALLY AND AS HIGH AS POSSIBLE IN WALL.
5. RECEPTACLE TO BE INSTALLED HORIZONTALLY.
6. JUNCTION BOX FOR (2) COMBI-OVENS STACKED AND A STANDARD NEMA 515 PLUG FOR COMBI-OVEN EXHAUST SYSTEM (DUCTLESS) PROVIDED BY KITCHEN SUPPLIER (FORD). COORDINATE FINAL ELEVATION WITH EQUIPMENT EQUIPMENT PROVIDER DRAWINGS.
7. EXTEND POWER DOWN WALL AND BELOW SLAB FROM LOCATION SHOWN ON PLAN FOR POWER AND DATA AT CHECK-IN ISLAND.



SPECIAL OUTLET SCHEDULE

SYMBOL	DESCRIPTION
 A	<u>ESPRESSO MACHINE</u> ; NEMA L6-30, 2-POLE
 B	<u>3 WELL HOT HOLDING UNIT</u> ; NEMA 6-15, 2-POLE
 C	<u>COFFEE MAKER</u> ; 208V, 2-POLE, TWIST LOCK
 D	<u>CONVEYOR TOASTER</u> ; NEMA 6-30, 2-POLE
 E	<u>MICROWAVE OVEN</u> ; NEMA 6-15, 2-POLE
 F	<u>NOT USED</u>
 G	<u>COMMERCIAL MICROWAVE</u> ; NEMA 6-20, 2-POLE

NOTE: E.C. TO COORDINATE ALL FINAL EQUIPMENT OUTLET NEMA CONFIGURATIONS BEFORE PURCHASE AND INSTALLATION.

RECEPTACLES IN CUSTOMER FACING AREAS ARE TO BE COLORED:

1. BACK BAR ON TILE - WHITE
2. KITCHEN PASS THROUGH TILE - WHITE
3. FRONT OF BAR - BLACK
4. PONY WALLS, WAINSCOT AND COLUMNS - LIGHT GREY
5. WHITE SHIPLAP - WHITE
6. BLUE SHIPLAP - BLACK

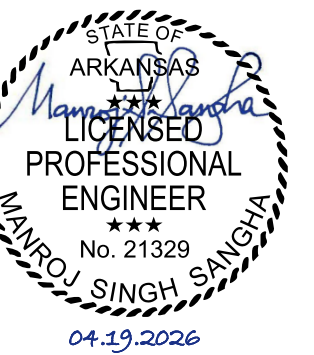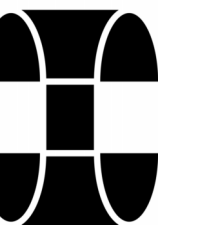

ALL WORK SHOWN ON THIS DRAWING IS
THE EXCLUSIVE PROPERTY OF HUTTON
CORPORATION AND IS NOT TO BE COPIED OR
DUCE IN ANY WAY WITHOUT THE EXPRESS
TTEN CONSENT OF HUTTON CORPORATION.

000007

HOMEGROWN

417 MLK JR BLVD
FAYETTEVILLE, AR

20.26

EVISIONS

Description	Date
-------------	------

E1.2

LARGED KITCHEN POWER PLAN