


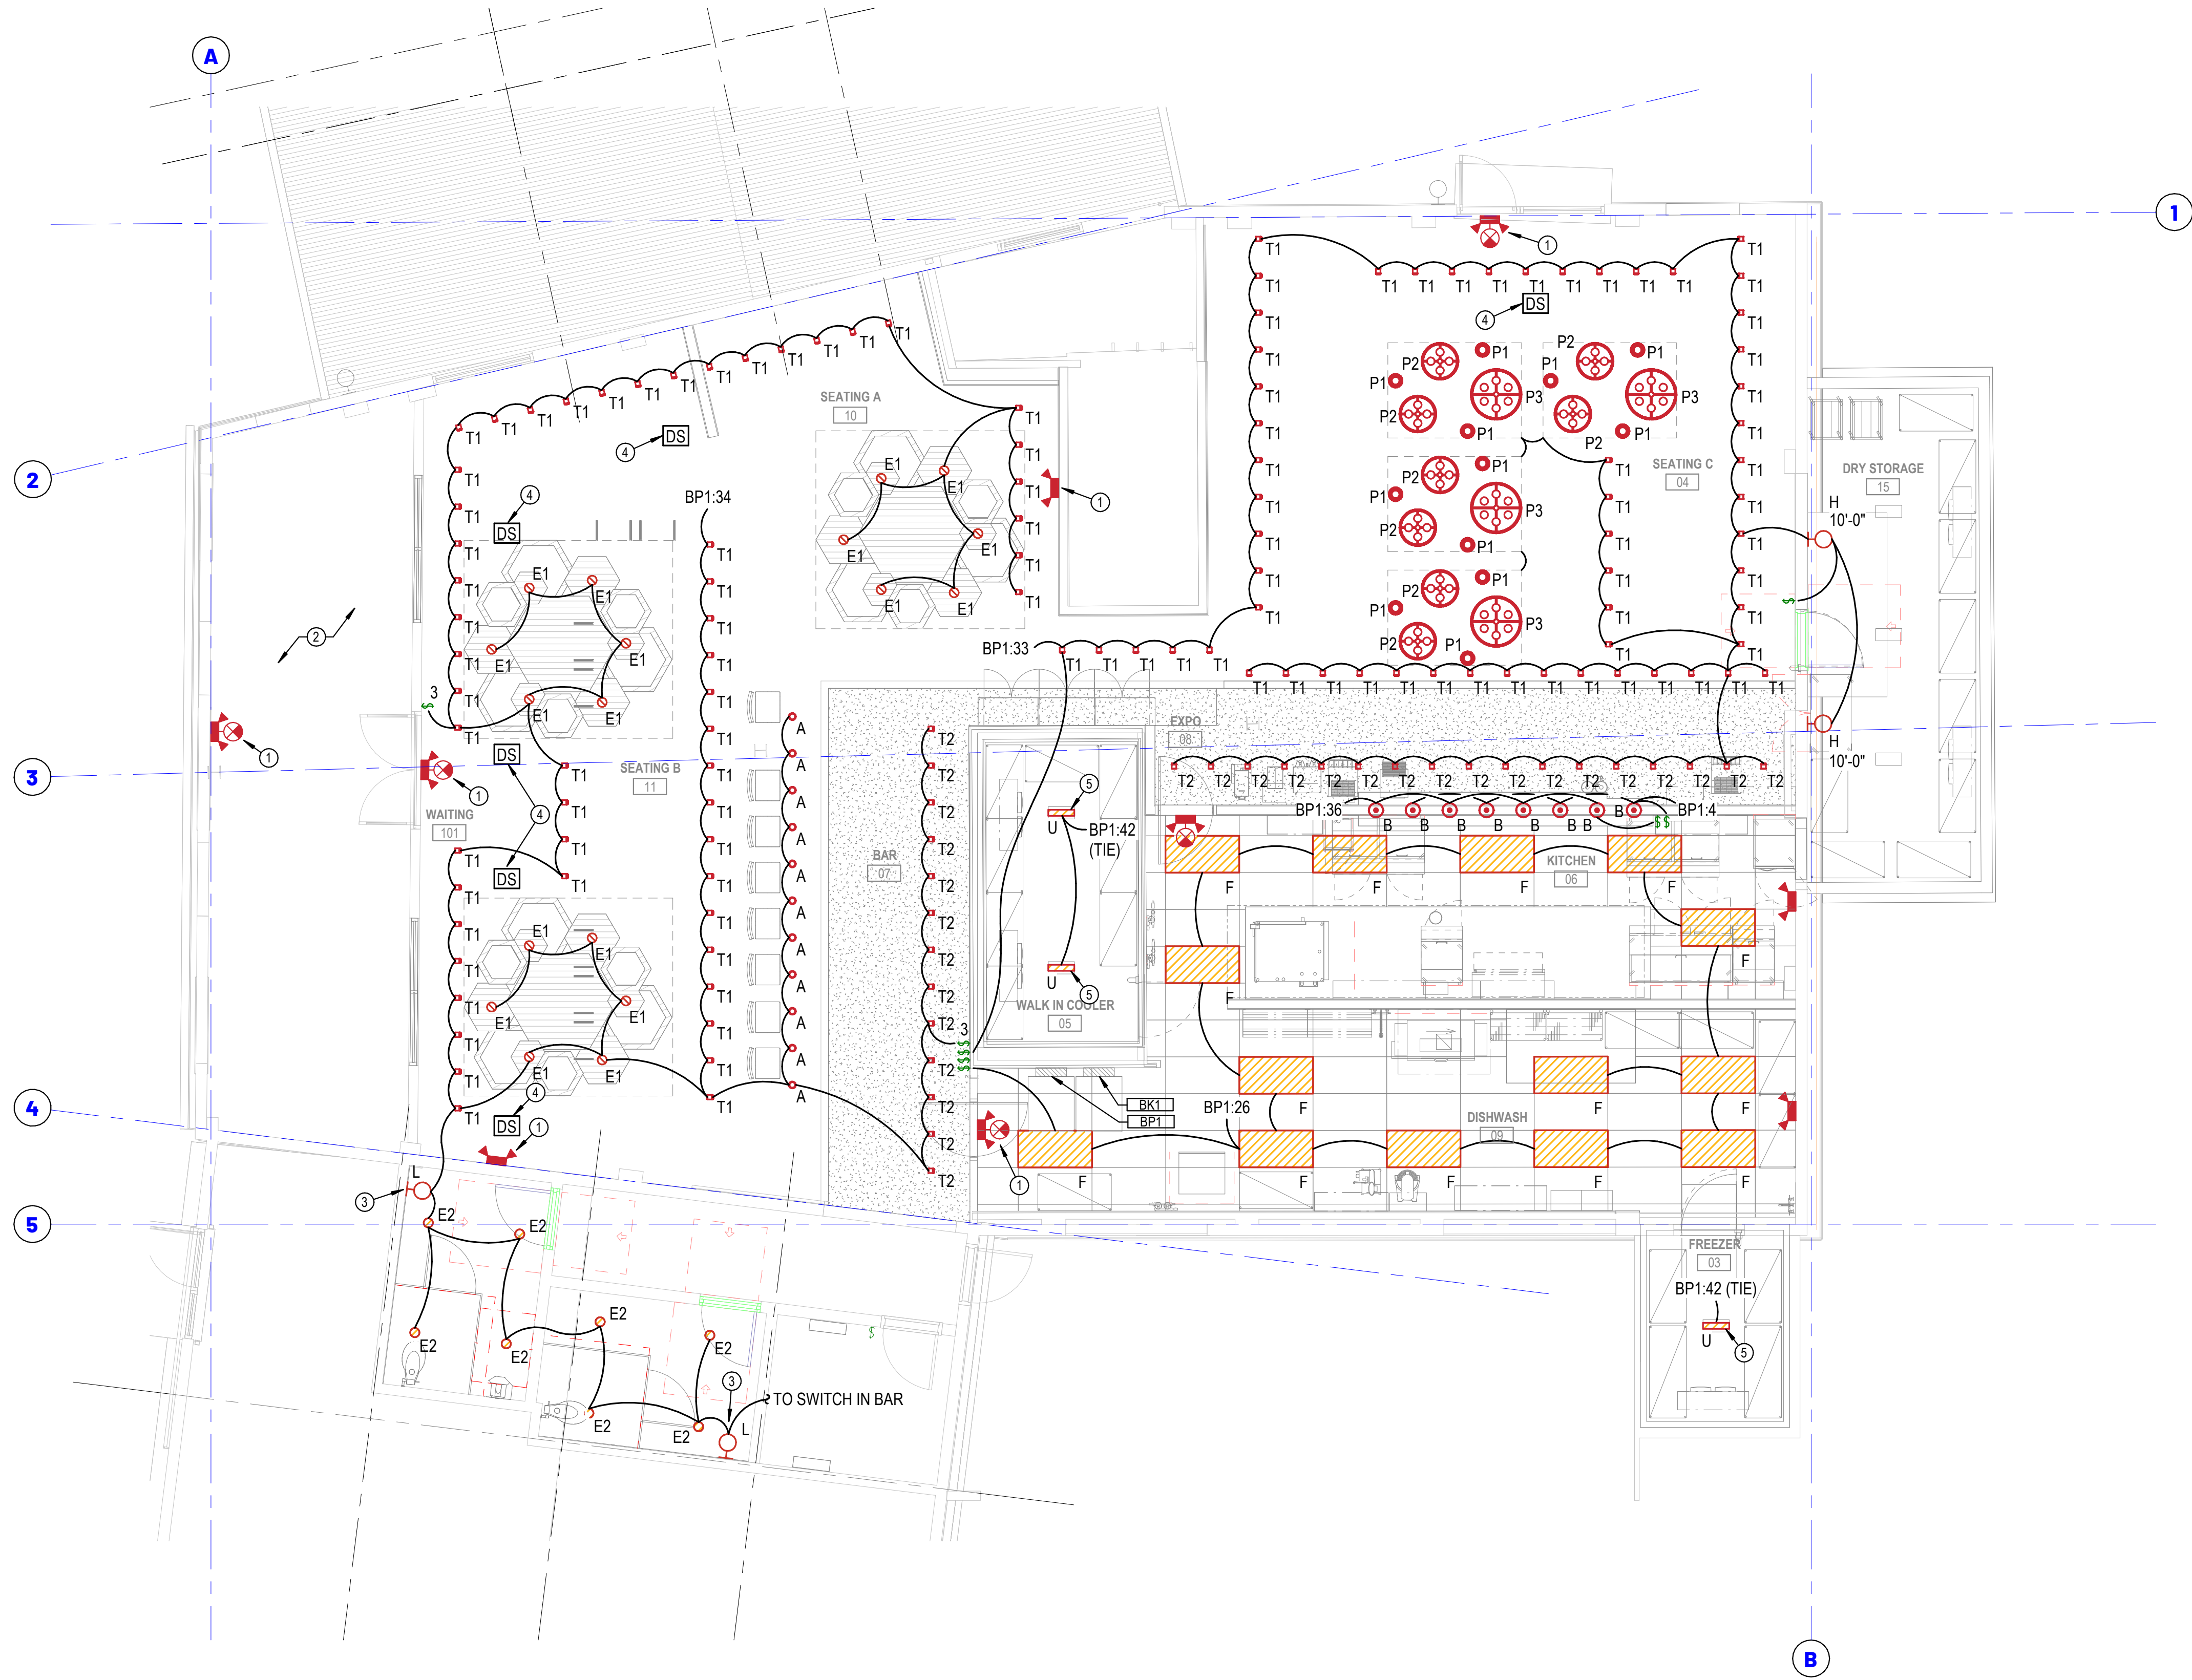

A IMPROVEMENT LIGHTING PLAN
3/16" = 1'-0" 0' 2' 4' 8' 16'

GENERAL NOTES

1. GENERAL CONTRACTOR TO RUN, LABEL, AND TERMINATE BLACK DATA CABLE LINES.
2. ALL MATERIALS AND EQUIPMENT IN CEILING AREA TO BE PAINTED SAME COLOR AS CEILING. COORDINATE WITH ARCHITECT.
3. REFERENCE ARCHITECTURAL REFLECTED CEILING PLAN FOR ADDITIONAL DETAILING AND COORDINATION.

KEYED NOTES

1. INSTALL NEW FIXTURE AT THIS LOCATION AND RECONNECT TO EXISTING POWER RETAINED DURING DEMOLITION PHASE.
2. EXTEND EXISTING POWER RETAINED DURING DEMOLITION PHASE TO NEW FAN IN THIS LOCATION. SEE ARCHITECTURAL PLANS FOR FINAL SELECTION AND LOCATION OF FANS.
3. COORDINATE FINAL ELEVATION OF WALL SCONCE WITH MIRROR ON THIS WALL.
4. ELECTRICAL CONTRACTOR TO PROVIDE AND INSTALL DAYLIGHT SENSOR (DS) CONTROLS PER 2020 ARKANSAS ENERGY CODE. PROVIDE STANDARD SENSORSWITCH NLIGHT OR EQUAL. CONTRACTOR TO VERIFY COMPATIBILITY FOR SELECTED DAYLIGHT SENSOR DEVICE WITH SCHEDULED LIGHT FIXTURES IN THIS SPACE.
5. COORDINATE INSTALLATION OF NEW FIXTURES IN WALK-IN WITH EXISTING CONDITIONS AND INSTALL PER IOM AND MANUFACTURER'S INSTALLATION INSTRUCTIONS.

OWNER REQUESTED NOTES:

1. ALL TRACK LIGHT FIXTURES (T1 & T2) TO BE POINTED DOWNWARD UNLESS OTHERWISE NOTED.
2. AT EXPO LINE, ALTERNATE POINTING ONE TRACK LIGHT DOWNWARD AND ONE TRACK LIGHT POINTING AT EXPO LINE.
3. AT BAR, ALTERNATE POINTING ONE TRACK LIGHT DOWNWARD AND ONE TRACK LIGHT POINTING AT BAR.

SWITCHES IN CUSTOMER FACING AREAS ARE TO BE COLORED:

1. BACK BAR ON TILE - WHITE
2. KITCHEN PASS THROUGH TILE - WHITE
3. FRONT OF BAR - BLACK
4. PONY WALLS, WAINSCOT AND COLUMNS - LIGHT GREY
5. WHITE SHIPLAP - WHITE
6. BLUE SHIPLAP - BLACK

LIGHT FIXTURE ELEVATIONS

TRACK LIGHTING 'T1': ALIGN W/TOP OF HICKORY BAND.
TRACK LIGHTING 'T2': MOUNT TO HARD LID.
CLOUDS: ALIGN W/ TOP OF HICKORY BAND.
PENDANT 'A': 6'-6" AFF TO BOTTOM OF FIXTURE.
PENDANT 'B': 5'-6" AFF TO BOTTOM OF FIXTURE.
PENDANT 'C': NOT USED.
CAN 'E1': MATCH CLOUD HEIGHT.
CAN 'E2': MOUNT OT HARD LID.
TROFFER 'F': MATCH A.C.T. HEIGHT.
WALL MOUNT 'L': 6'-10" AFF TO BOTTOM OF FIXTURE.
PENDANT 'P1': SWAGGED IN FIELD. COORDINATE FINAL HEIGHT WITH OWNER.
PENDANT 'P2': SWAGGED IN FIELD. COORDINATE FINAL HEIGHT WITH OWNER.
PENDANT 'P3': SWAGGED IN FIELD. COORDINATE FINAL HEIGHT WITH OWNER.
WALL MOUNT 'X1': 10'-6" (ABOVE HICKORY BAND) IN FOH. 7'-6" IN BOH.
WALL MOUNT 'X2': 10'-6" (ABOVE HICKORY BAND) IN FOH. 7'-6" IN BOH.
WALL MOUNT 'X3': 10'-6" (ABOVE HICKORY BAND) IN FOH. 7'-6" IN BOH.