
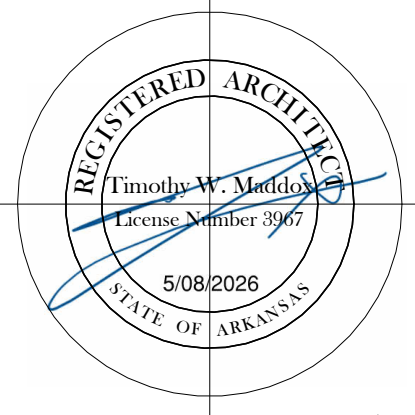


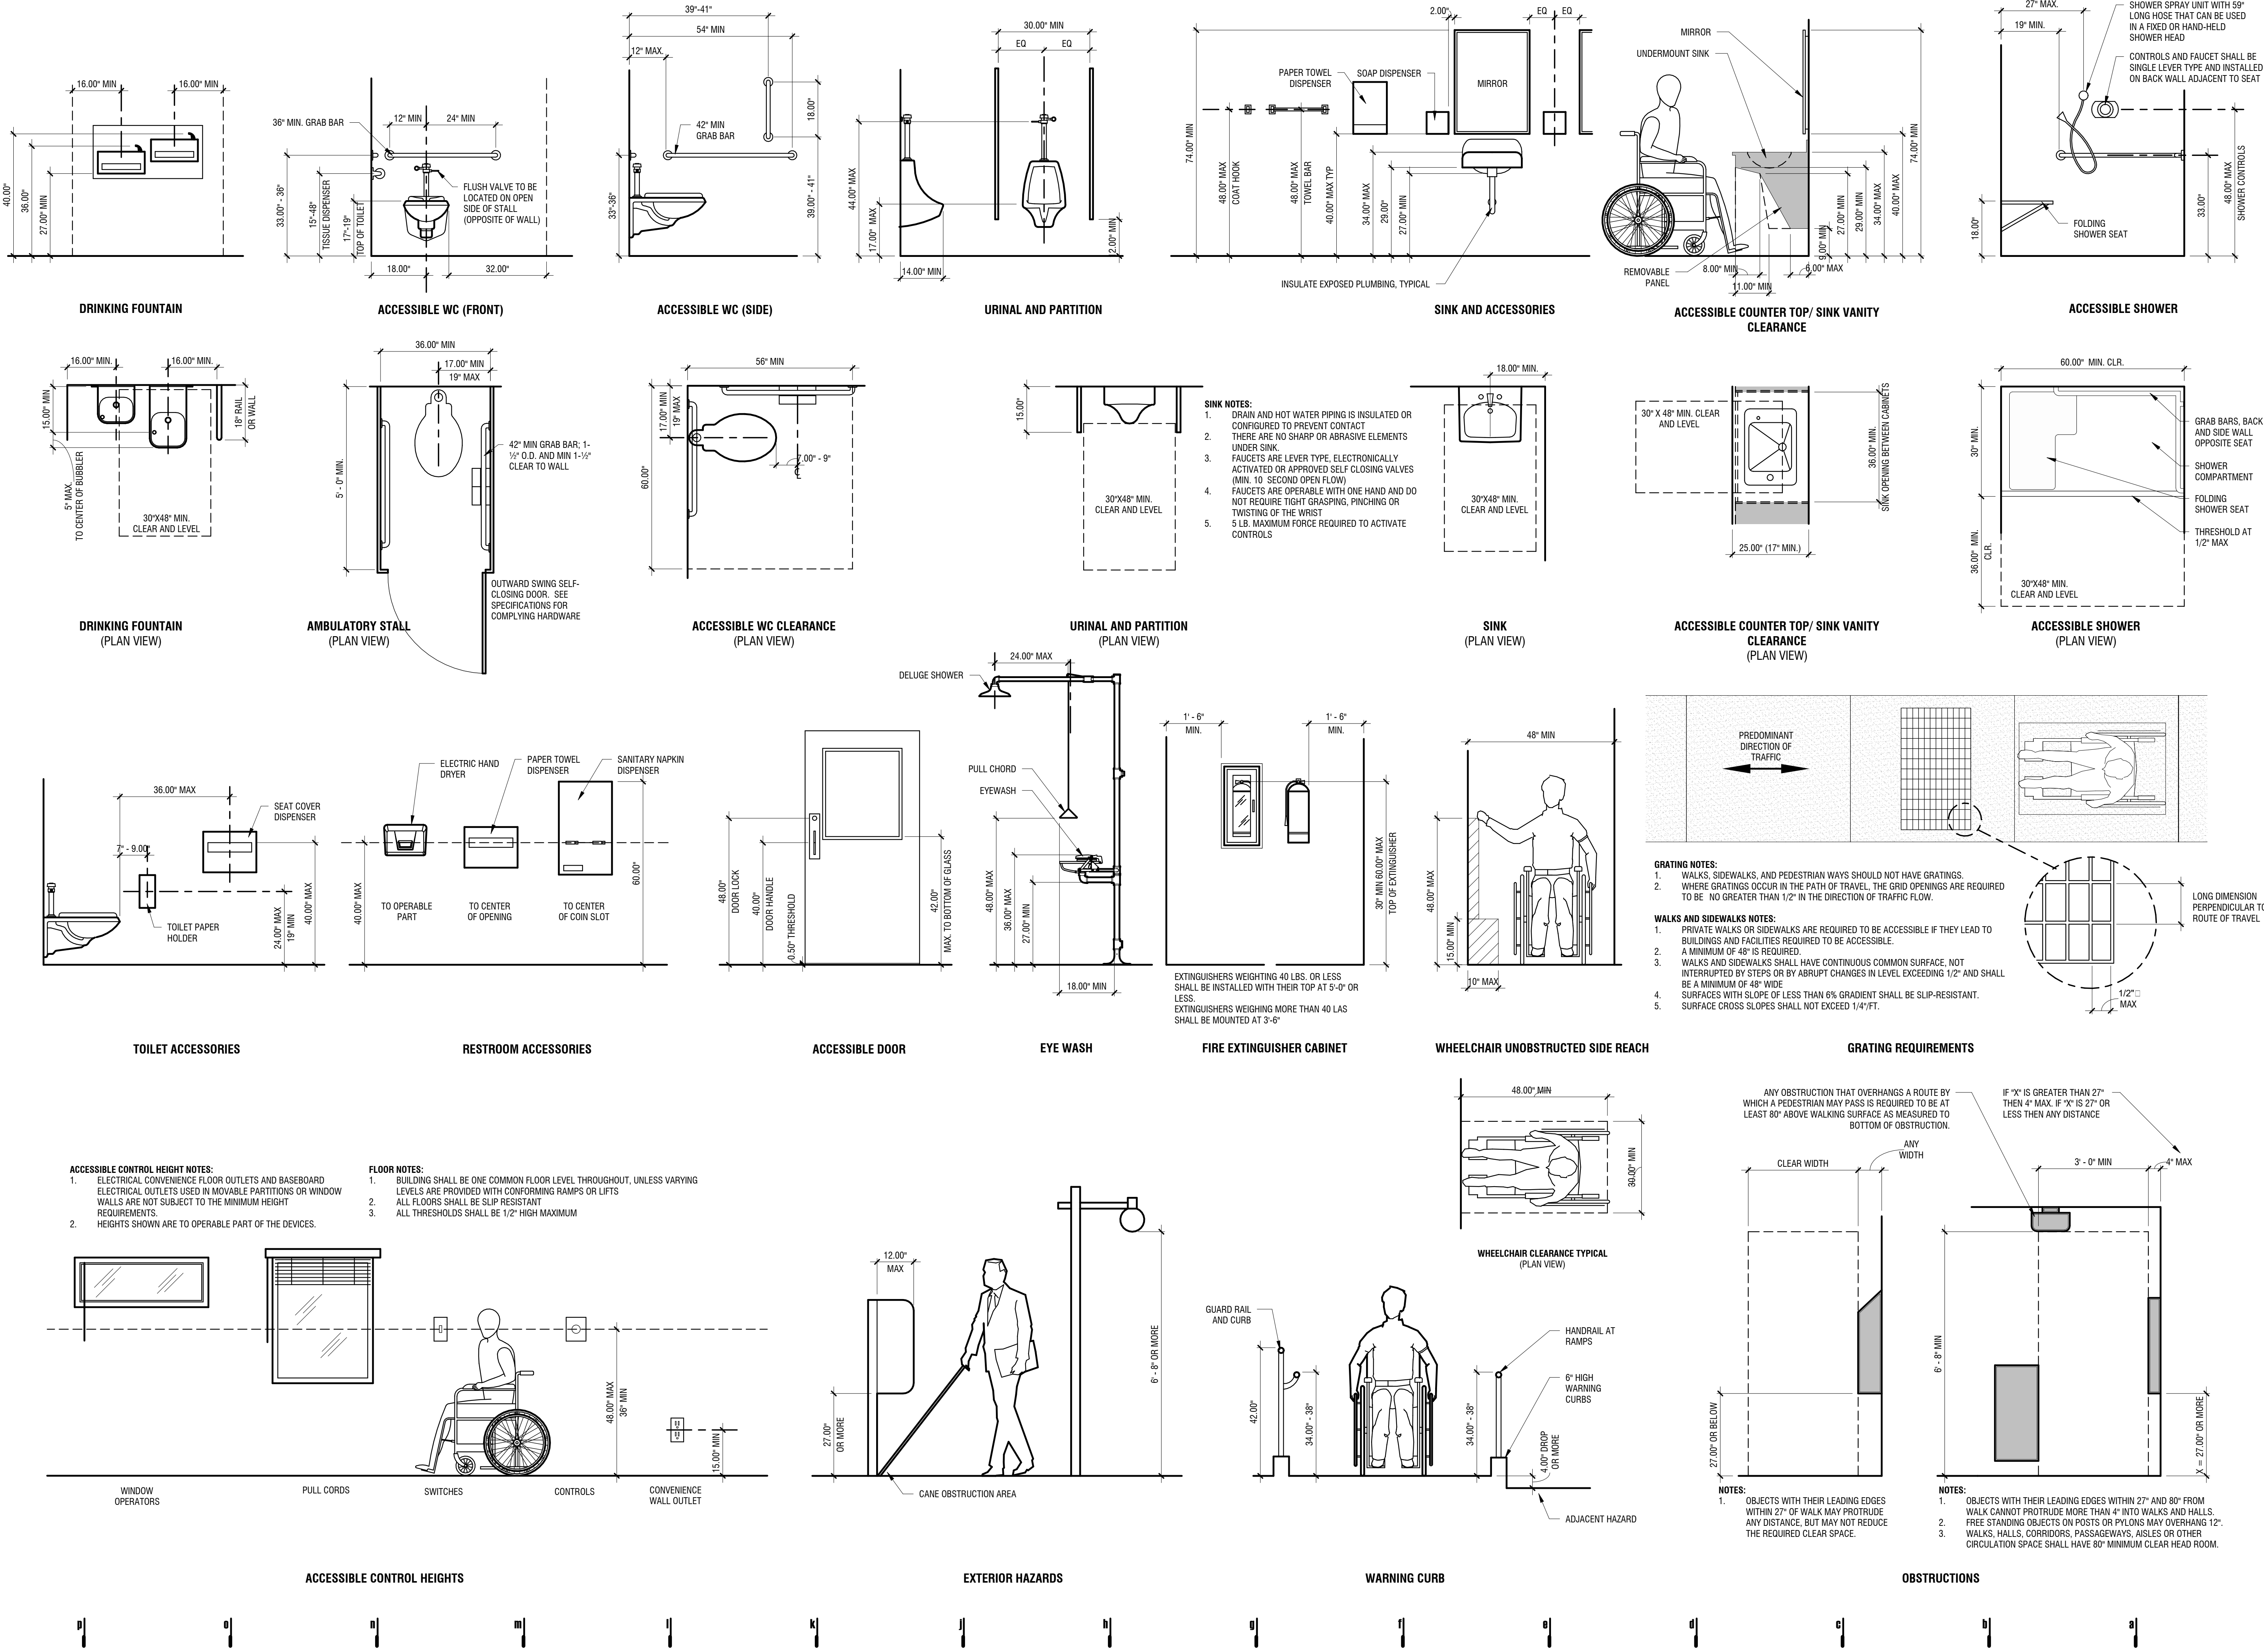

**DEMX**  
ARCHITECTURE  
104 N EAST AVENUE  
FAYETTEVILLE, ARKANSAS 72701 | 479.966.4871

A NEW BUILDING FOR THE  
**ROGERS FACILITIES DEPARTMENT**

2295 N. ARKANSAS ST, ROGERS, ARKANSAS, 72756

© 2026 DEMX ARCHITECTURE

GENERAL  
INFORMATION

**A0.1**

5/08/2026 BID SET  
62425