


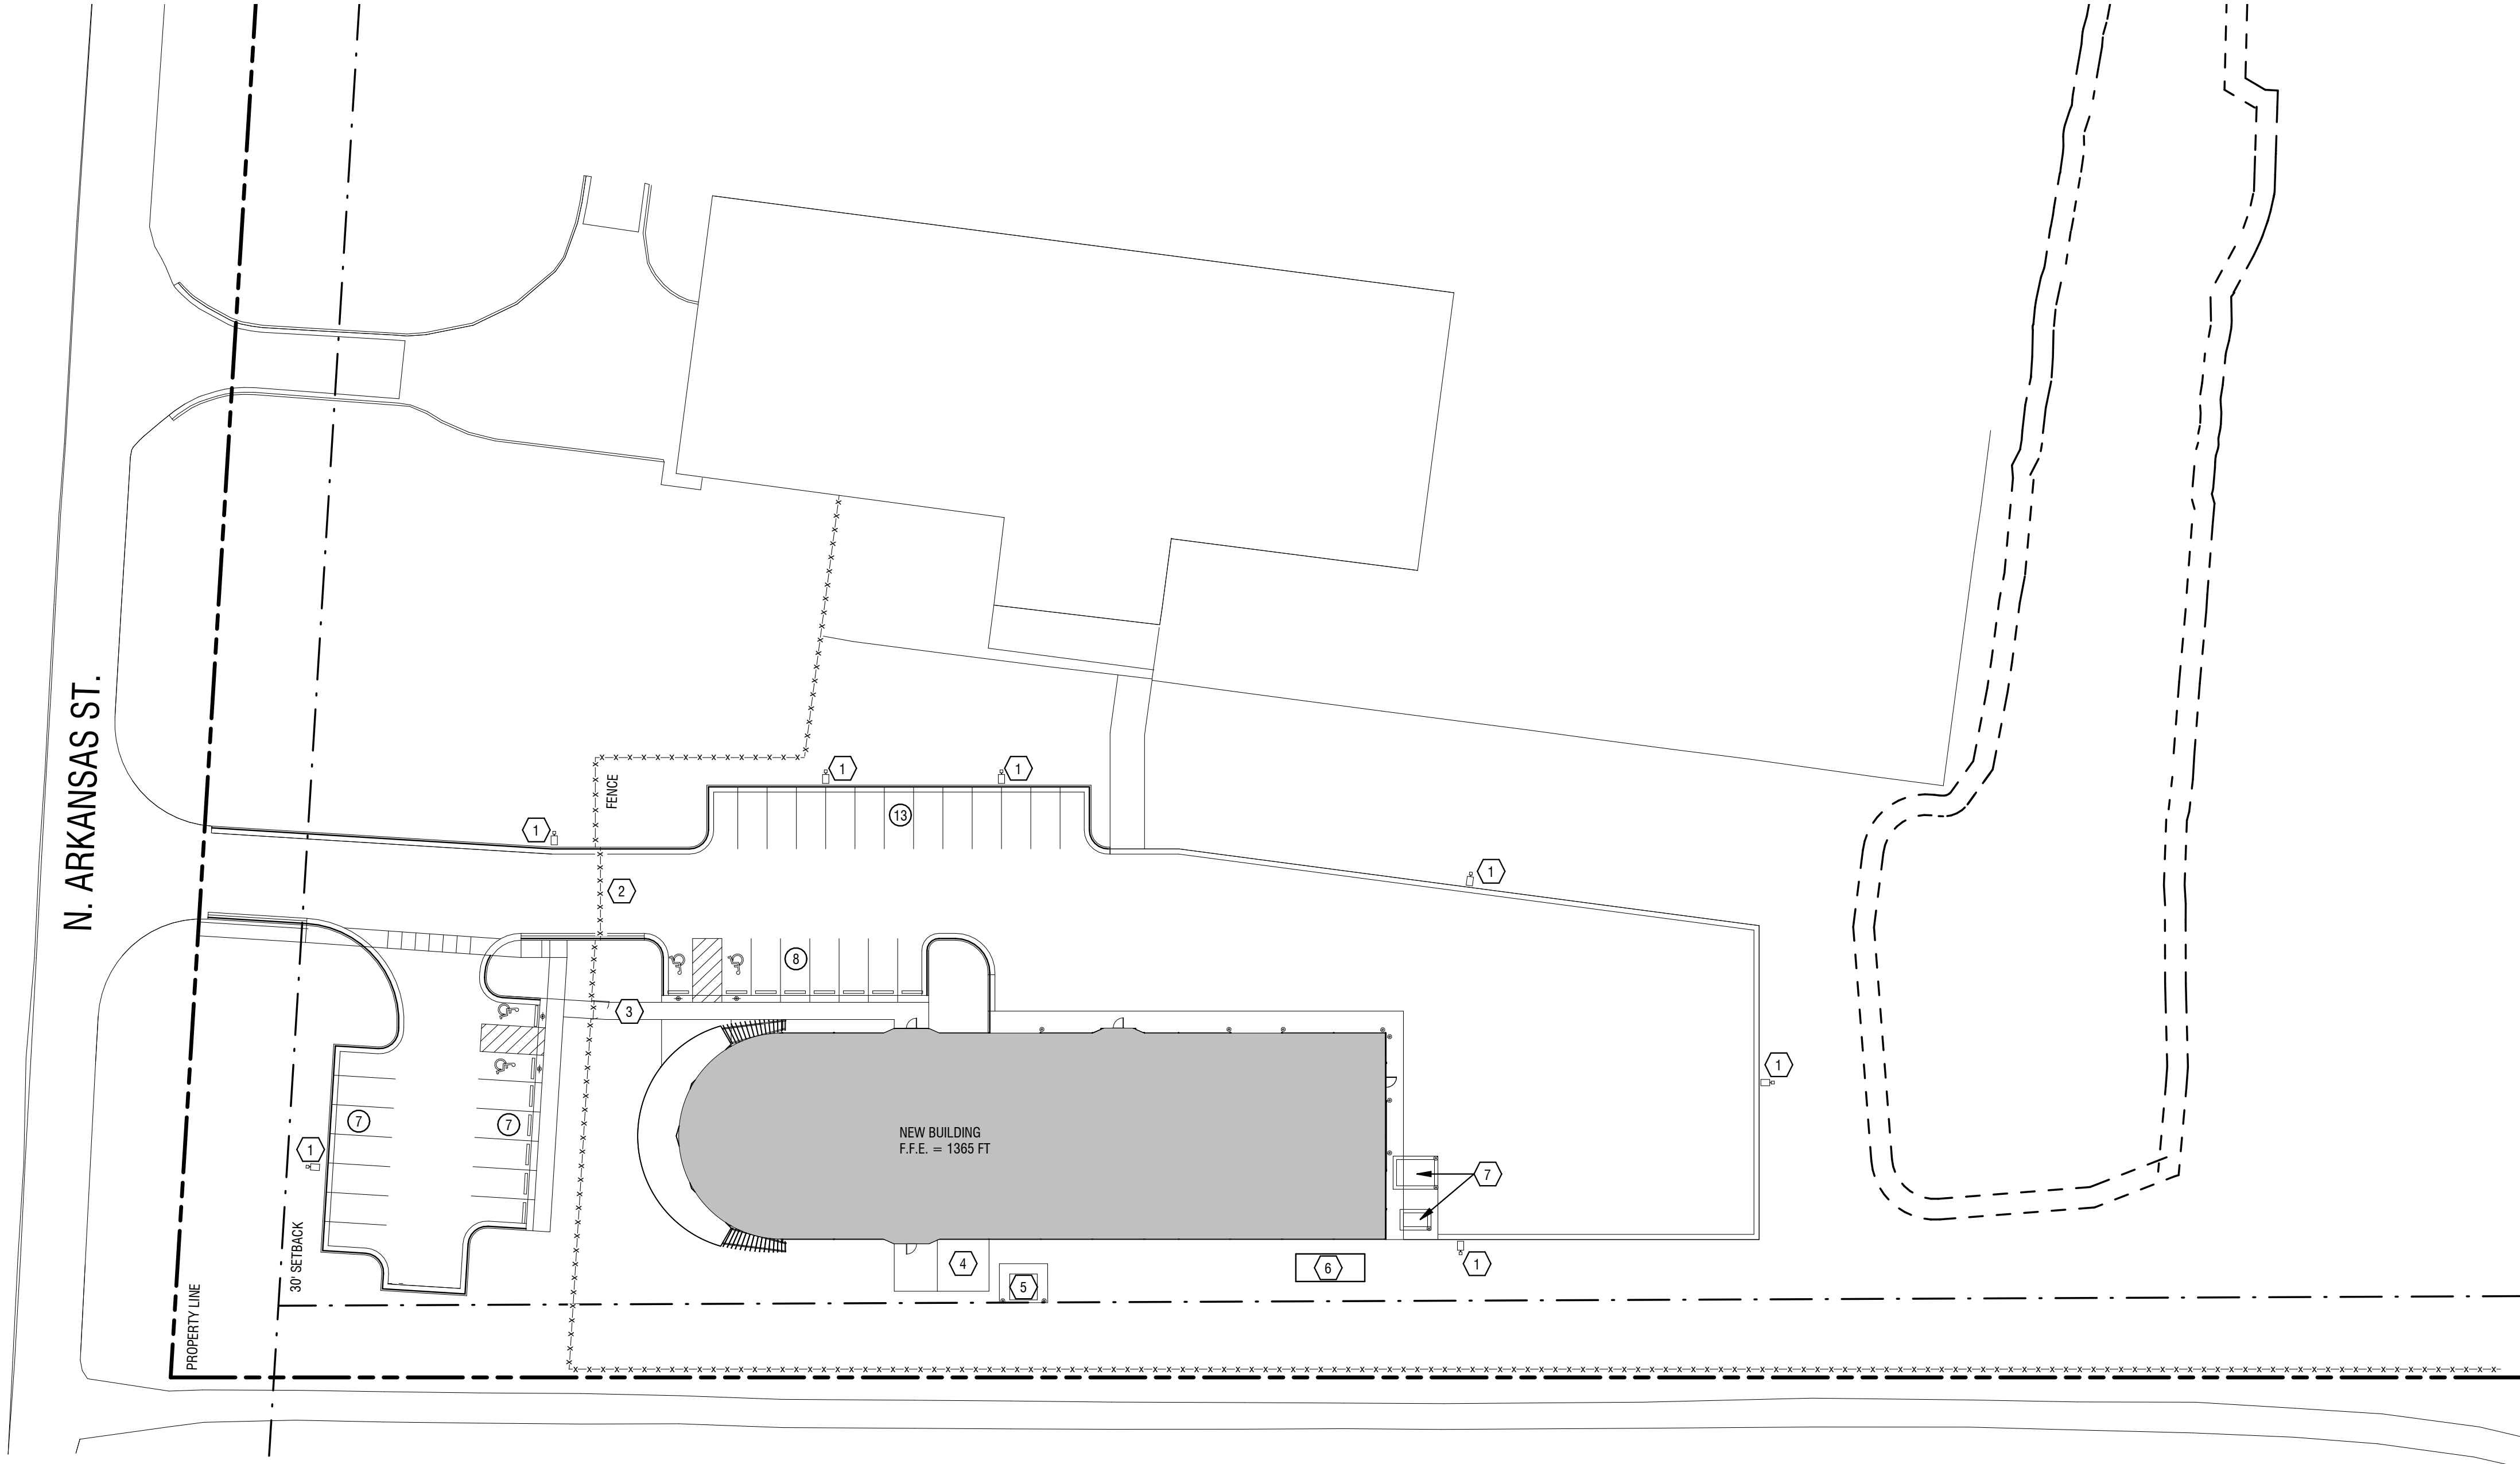


SITE PLAN: KEYNOTE LEGEND	
1	SITE LIGHTING, REF ELEC.
2	MOTORIZED SLIDING GATE W/ ACCESS CONTROL, MATCH EXIST. FENCING
3	PERSONNEL GATE W/ ACCESS CONTROL, MATCH EXIST. FENCING
4	MECHANICAL EQUIPMENT, REF MECH.
5	TRANSFORMER, REF ELEC.
6	GENERATOR, REF ELEC.
7	MECHANICAL EQUIPMENT, REF MECH.

TOTAL PARKING:	35 SPACES
EXISTING SPOTS:	0 SPACES
NEW PARKING SPOTS:	35 SPACES
ADA PARKING (1 PER 25; FIRST 100) 2 EXISTING ADA PARKING SPOTS	
REQUIRED:	2 SPACES
PROVIDED:	4 SPACES
VAN ACCESSIBLE (1 PER 6 ADA SPACES)	
REQUIRED:	1 SPACE
PROVIDED:	1 SPACES

- GENERAL NOTES**
1. PROVIDE EXPANSION JOINTS WHERE NEW AND EXISTING CONCRETE JOIN.
 2. BROOM FINISH AT NEW EXTERIOR CONCRETE PAVING UNO.
 3. NEW CONCRETE SLOPES MAY NOT EXCEED 2%. ALL SPOT ELEVATIONS ARE APPROXIMATE. CONTRACTOR TO LAY OUT SLAB AND SIDEWALKS TO DETERMINE FINAL RESULTING SLOPES AND ALERT ARCHITECT OF ANY DISCREPANCIES PRIOR TO CONCRETE POUR.
 4. ARCHITECTURAL SITE PLAN IS FOR REFERENCE & COORDINATION. THE CONTRACTOR/OWNER SHALL VERIFY/COORDINATE ALL SITE INFORMATION IN THESE DOCUMENTS WITH THE CIVIL ENGINEERING DRAWINGS AND NOTIFY THE ARCHITECT OF ANY DISCREPANCIES PRIOR TO THE START OF ANY WORK.

1 ARCHITECTURAL SITE PLAN
A0.2 1/32" = 1'-0"

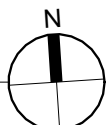

A NEW BUILDING FOR THE

ROGERS FACILITIES DEPARTMENT

2295 N. ARKANSAS ST, ROGERS, ARKANSAS, 72756

© 2026 DEMX ARCHITECTURE

ARCHITECTURAL
SITE PLAN & NOTES

A0.2

5/08/2026

BID SET
62425

DEMX
ARCHITECTURE
104 N EAST AVENUE
FAYETTEVILLE, ARKANSAS 72701 | 479.966.4871

