



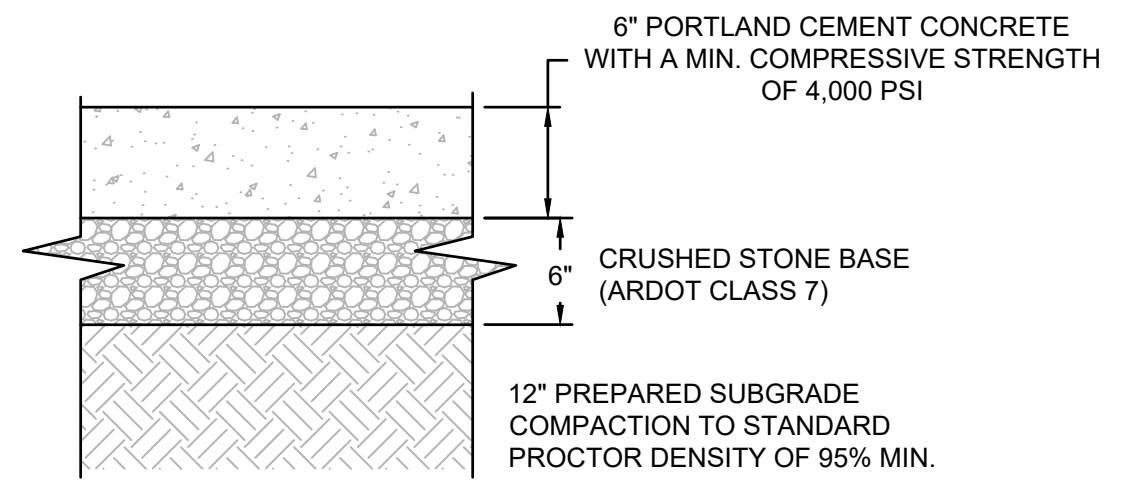


STANDARD DUTY CONCRETE PAVING DETAIL
NOT TO SCALE

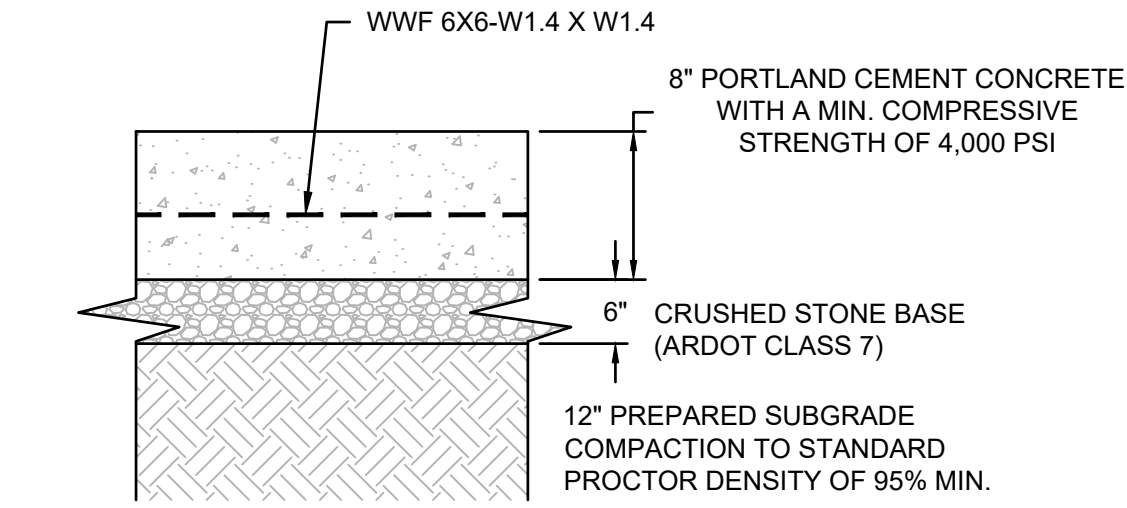


HEAVY DUTY CONCRETE PAVING DETAIL
NOT TO SCALE

NOTES:
1. CONTRACTOR SHALL SUBMIT A PAVEMENT JOINTING PLAN & JOINT DETAILS FOR ALL CONCRETE PAVEMENT FOR APPROVAL BY THE ENGINEER.

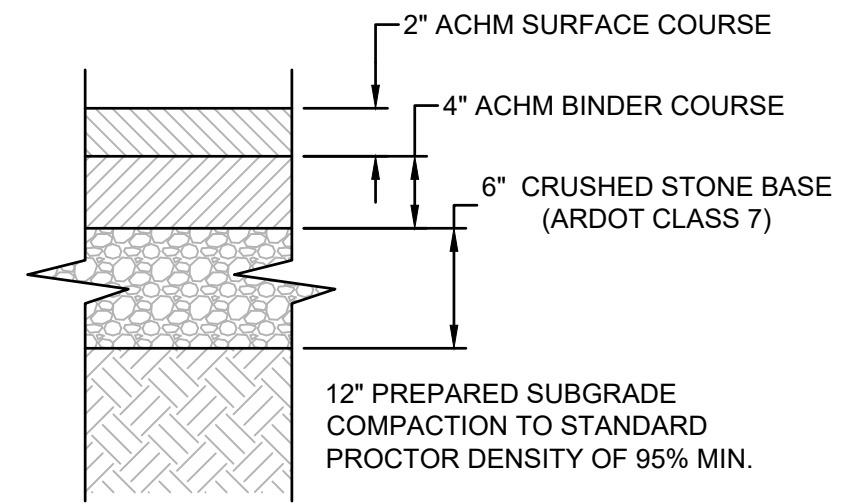

HEAVY DUTY ASPHALT PAVEMENT SECTION
NOT TO SCALE


NOTE:
THE PROPOSED PAVEMENT SECTIONS ARE PRELIMINARY, PENDING A FINAL GEOTECHNICAL REPORT RECOMMENDATION AND / OR OWNER APPROVAL.

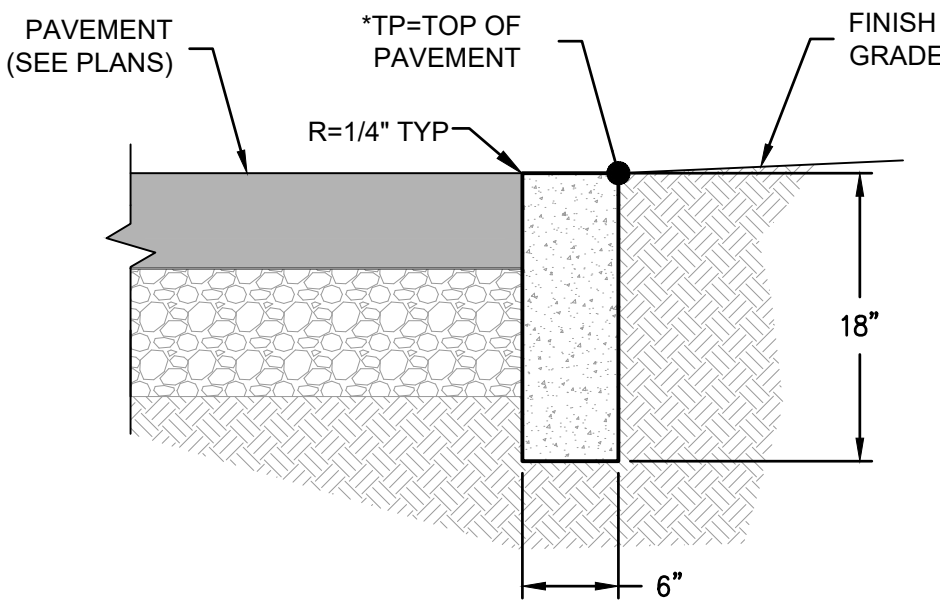


FLUSH RIBBON CURB (PRIVATE ONLY) DETAIL
NOT TO SCALE

NOTES:

1. EVENLY SPACE TOOLED JOINTS EQUAL TO WIDTH OF SIDEWALKS UP TO 12'-0".
2. SEE ARCH. PLANS FOR JOINTING TYPES & PATTERNS

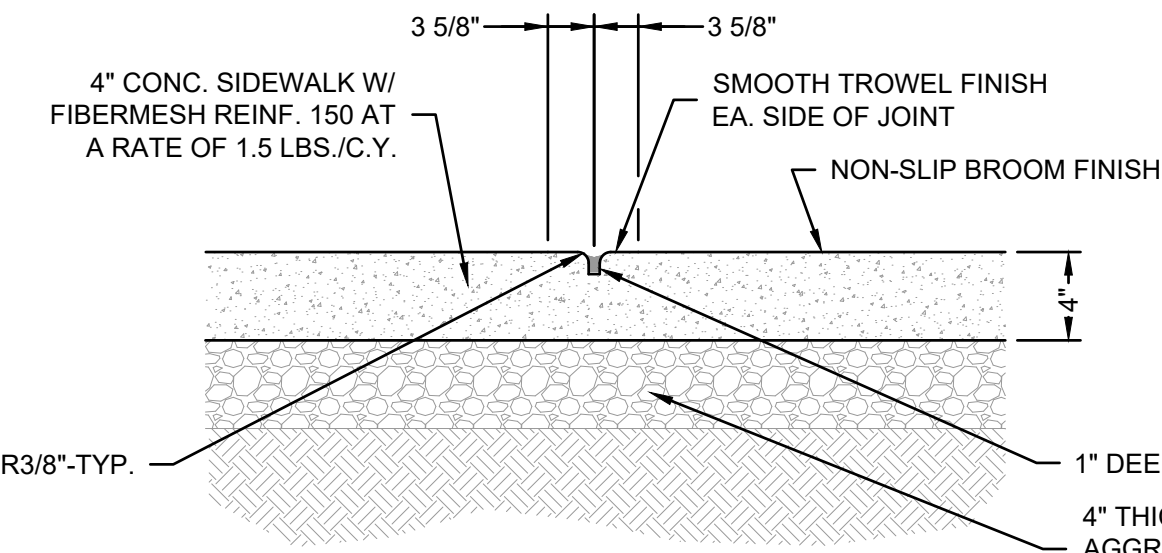


SIDEWALK & TOOLED CONTROL JOINT DETAIL

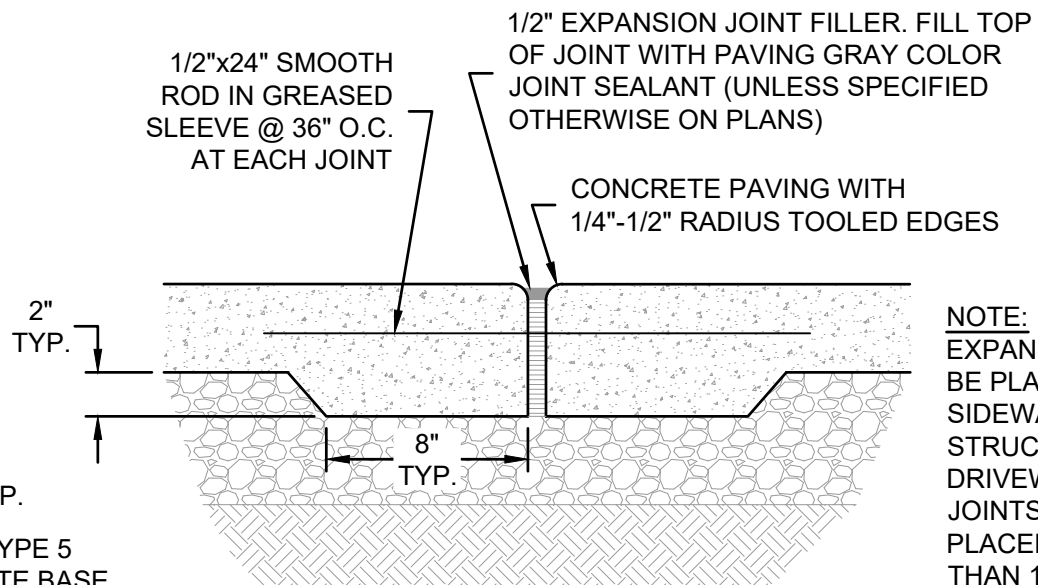


EXPANSION & CONSTRUCTION JOINT DETAIL


NOTE:
EXPANSION JOINTS SHALL BE PLACED BETWEEN THE SIDEWALK AND ALL STRUCTURES & DRIVEWAYS. EXPANSION JOINTS SHOULD ALSO BE PLACED AT NOT GREATER THAN 100 FOOT INTERVALS.

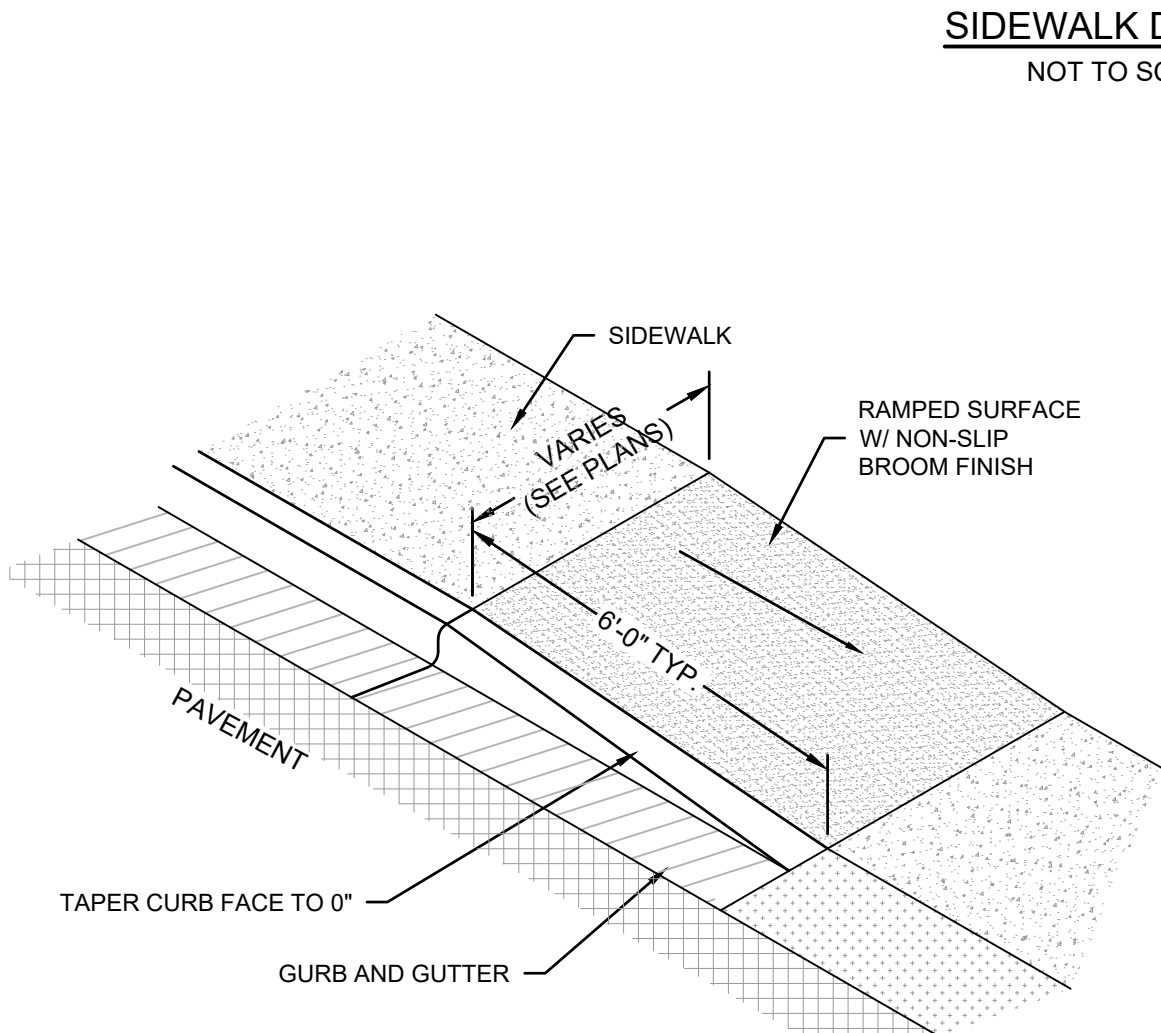



CURB & SIDEWALK TRANSITION TO PAVEMENT DETAIL
NOT TO SCALE

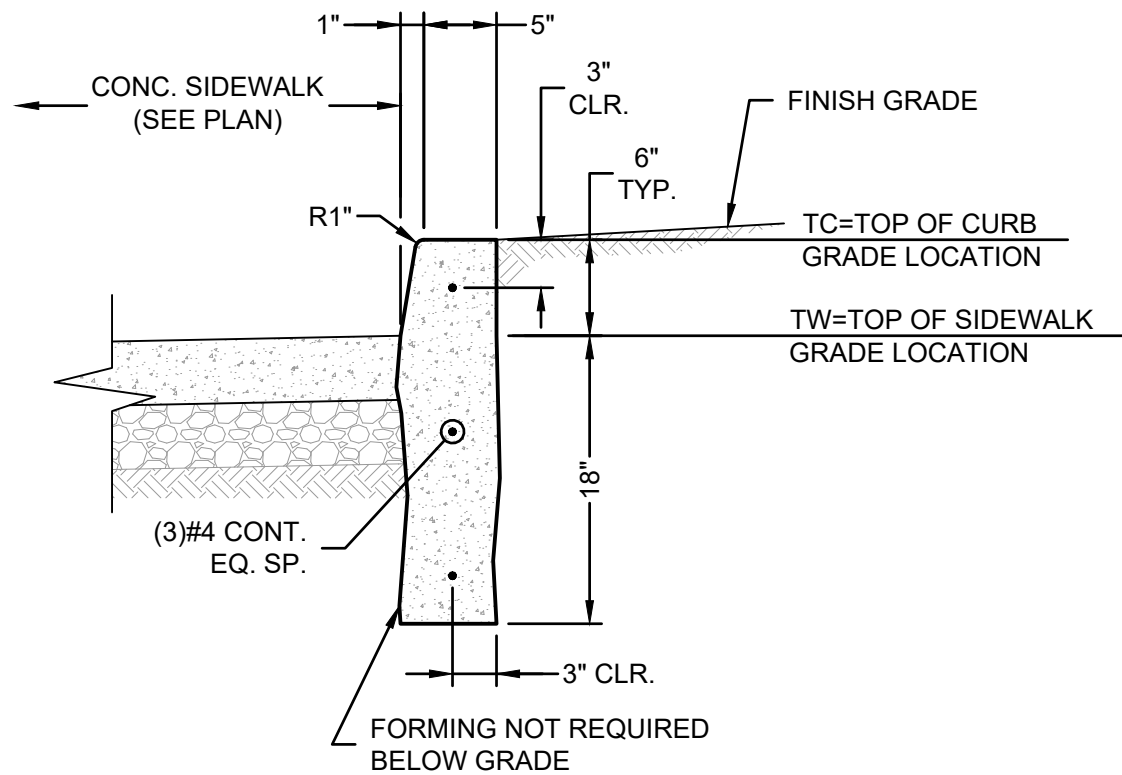


SIDEWALK CURB DETAIL
NOT TO SCALE

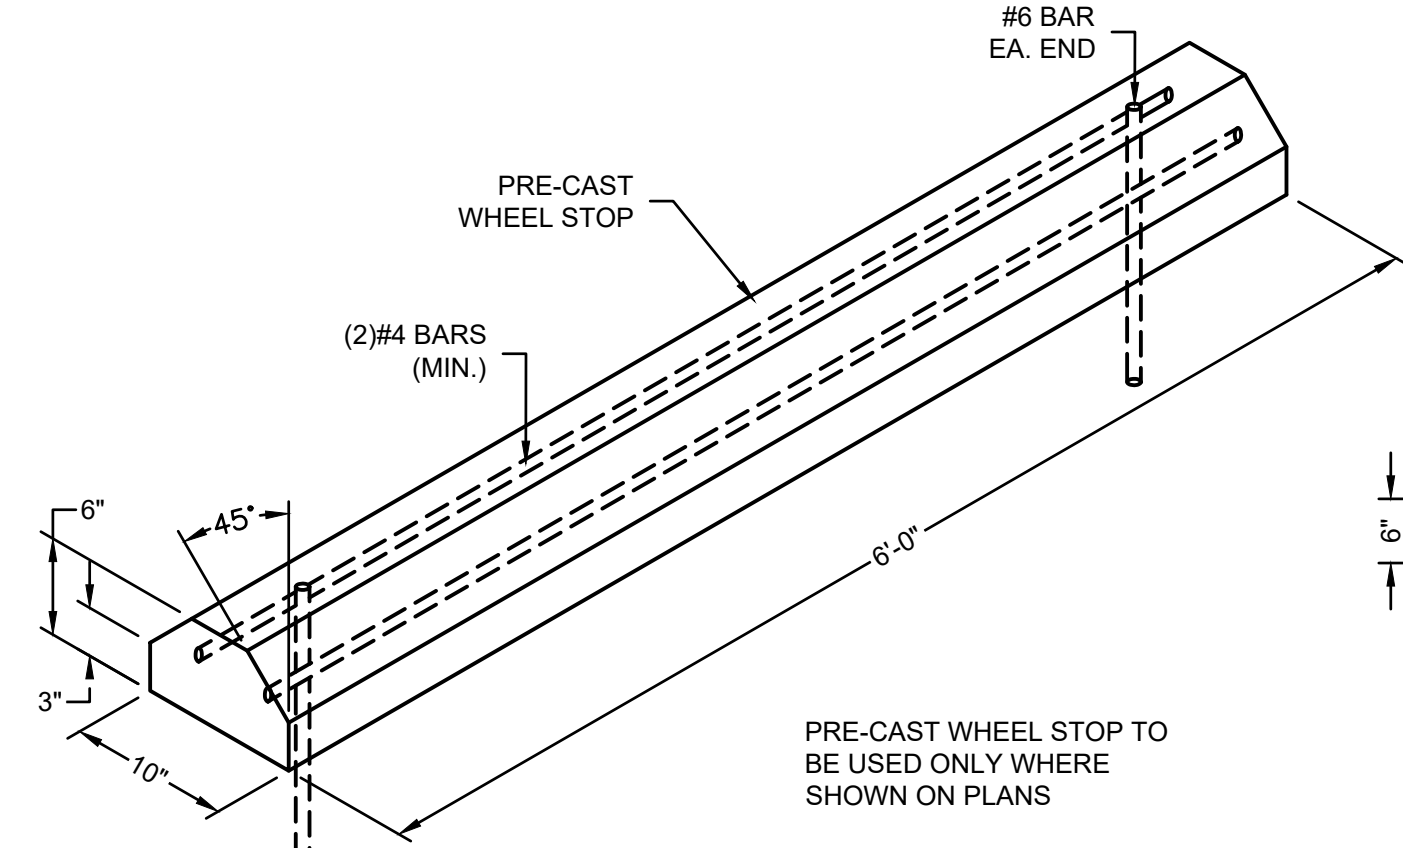

PRE-CAST WHEEL STOP DETAILS
NOT TO SCALE

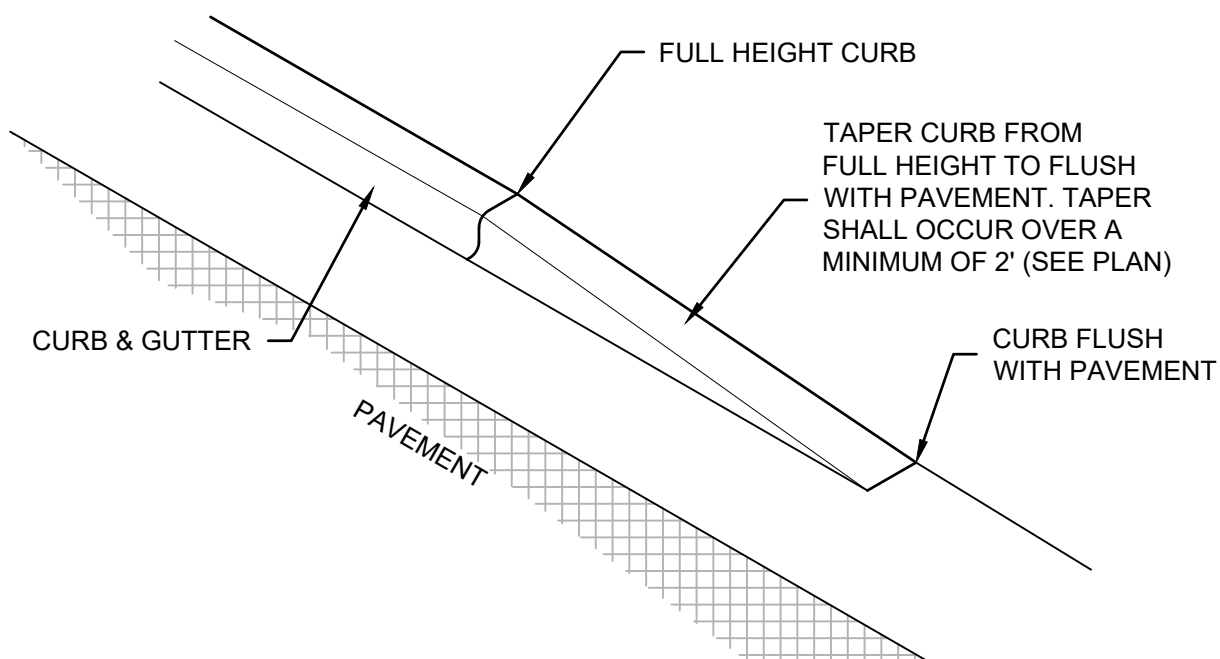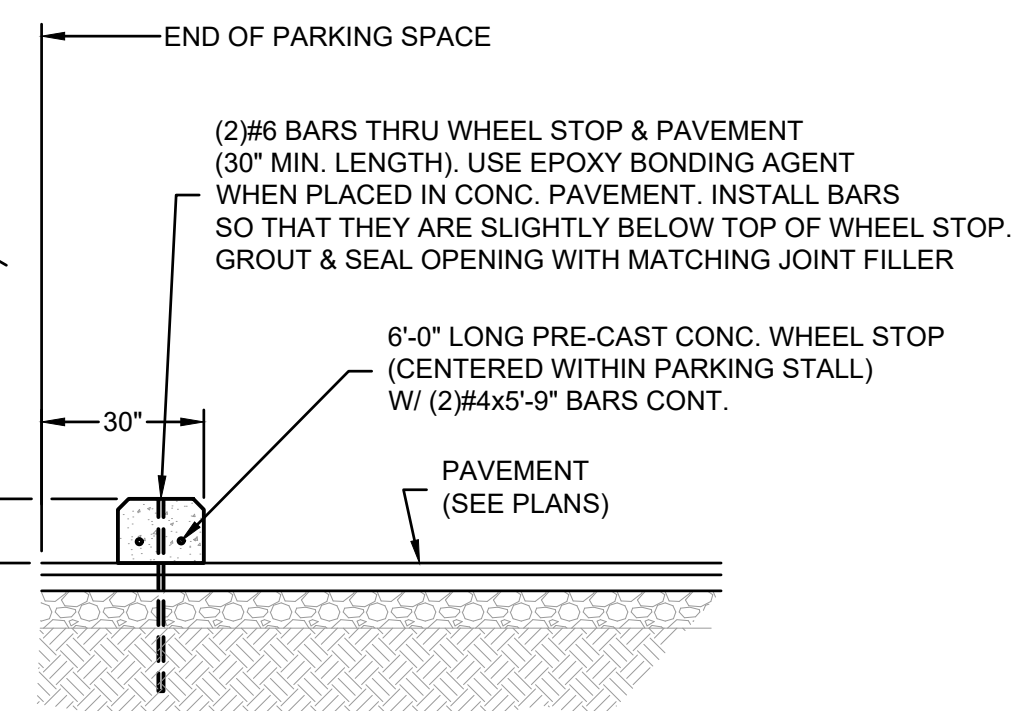


CURB TRANSITION DETAIL
NOT TO SCALE

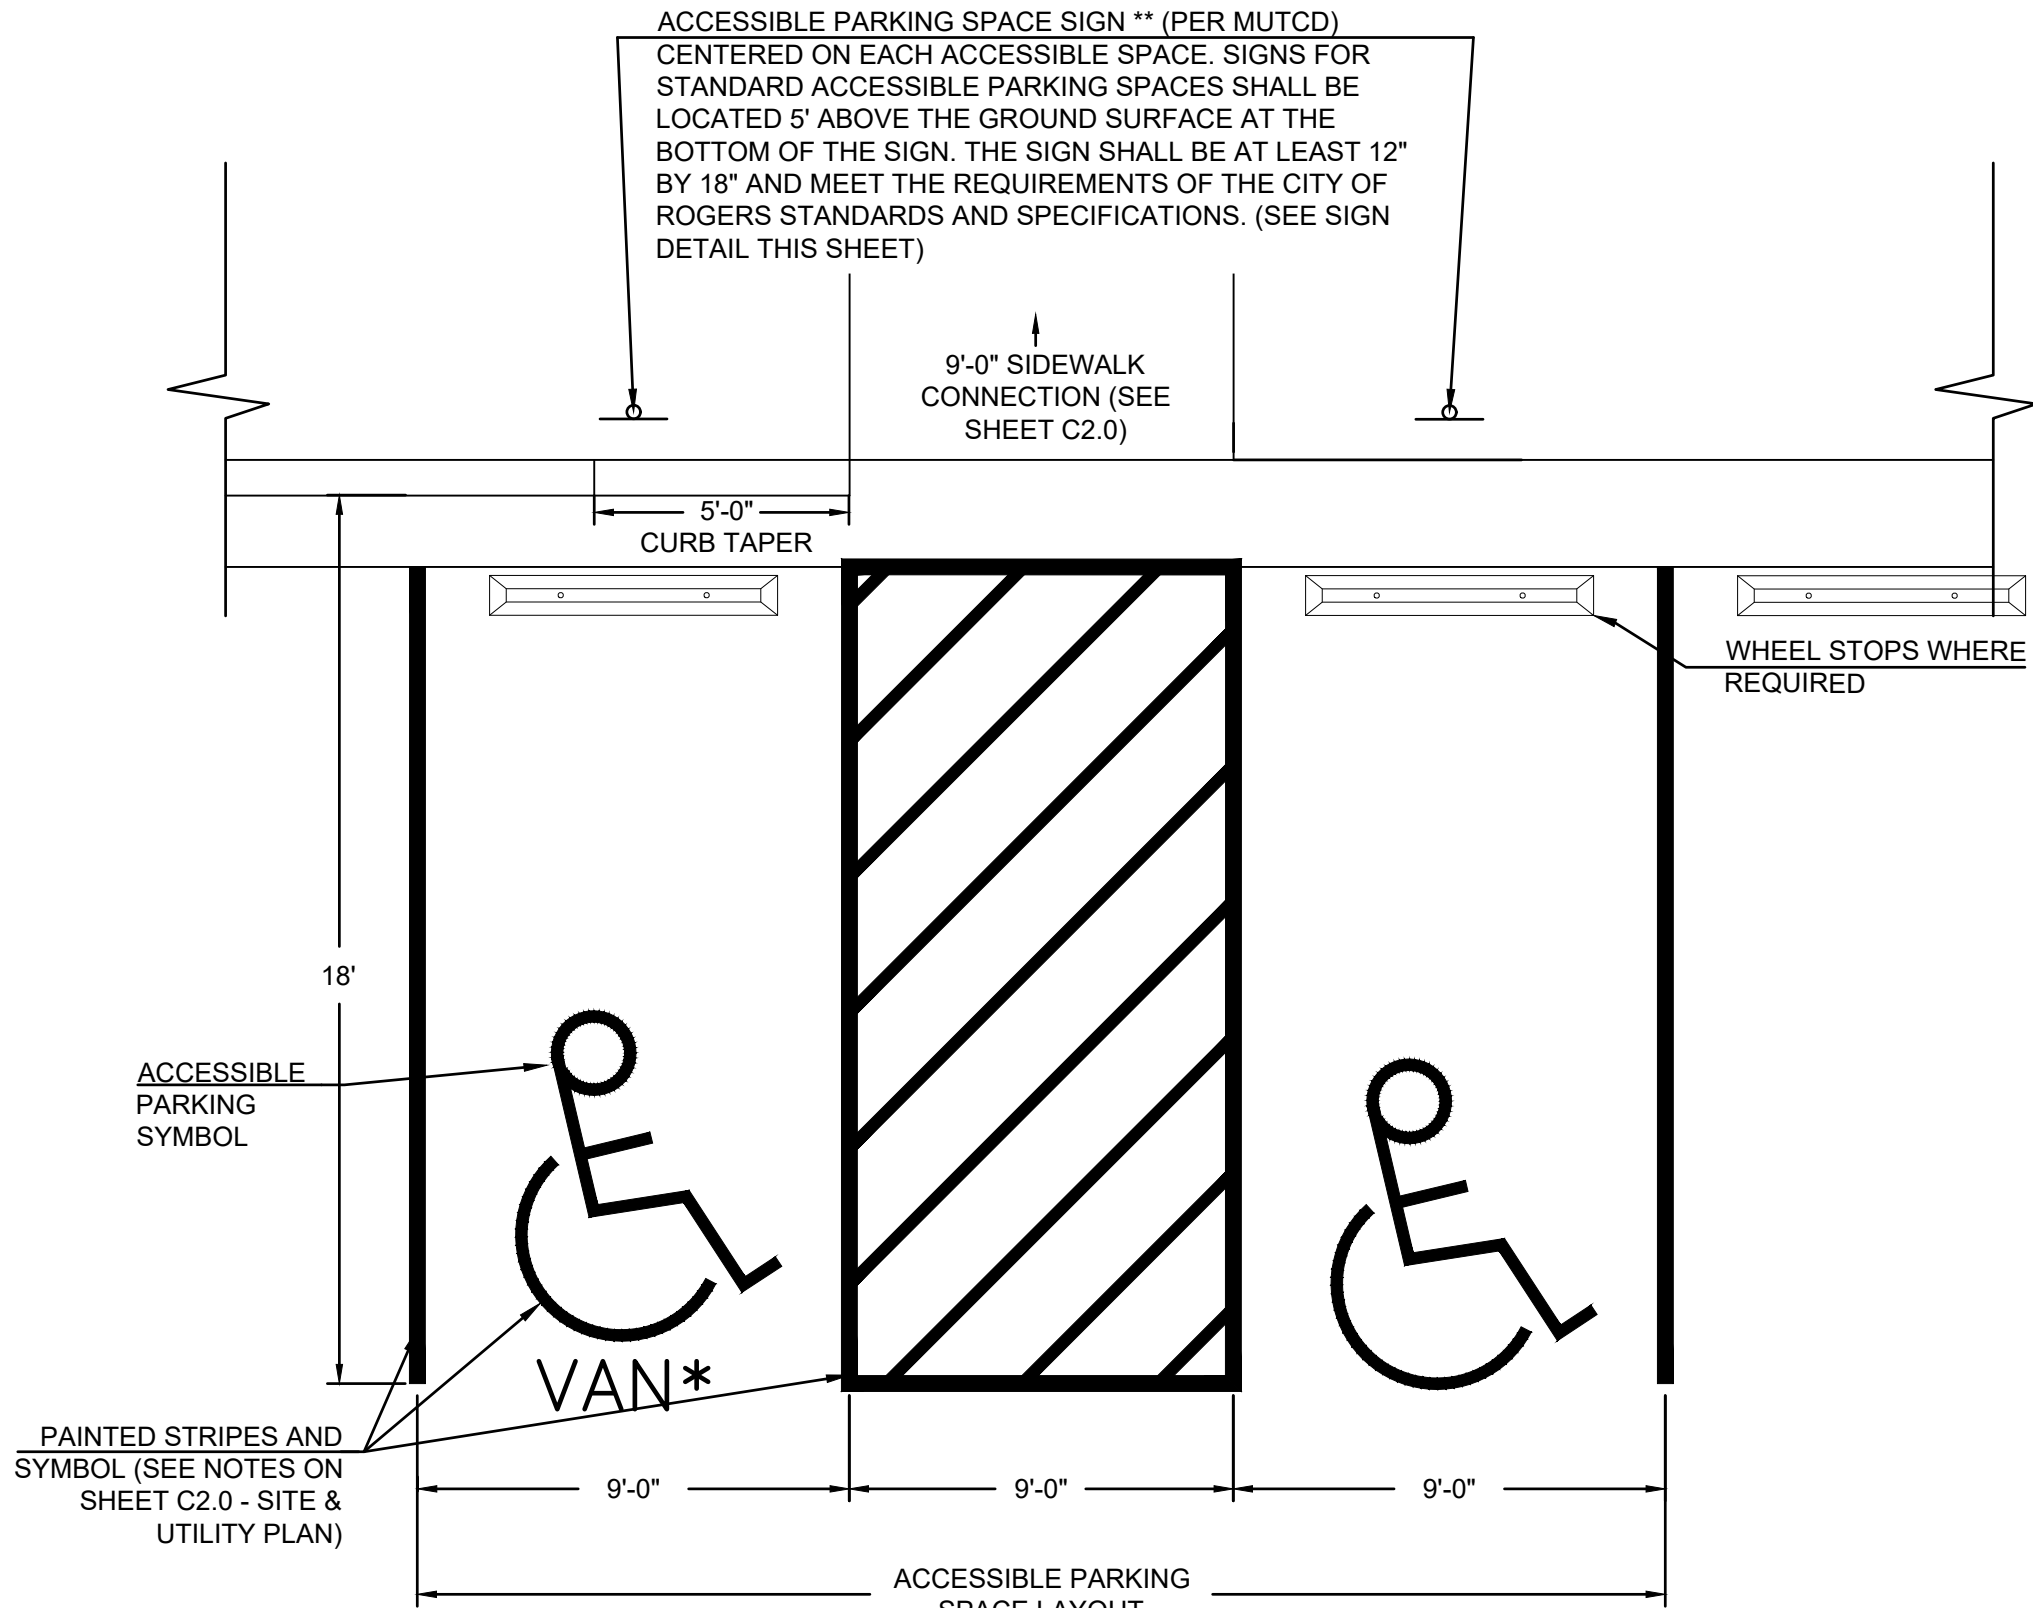


ACCESSIBLE PARKING SPACE LAYOUT DETAIL (TYP.)
NOT TO SCALE

ACCESSIBLE PARKING SPACE REQUIRED BY THIS SECTION SHALL BE IDENTIFIED BY A SIGN MOUNTED ON A POLE OR OTHER STRUCTURE, LOCATED 84 INCHES, (7 FEET) ABOVE THE GROUND MEASURED FROM THE BOTTOM OF THE SIGN, AT THE HEAD OF THE PARKING SPACE. THE SIGN SHALL BE AT LEAST 12" BY 18" IN AREA AND MEET THE REQUIREMENTS SET FORTH IN THE MANUAL OF UNIFORM

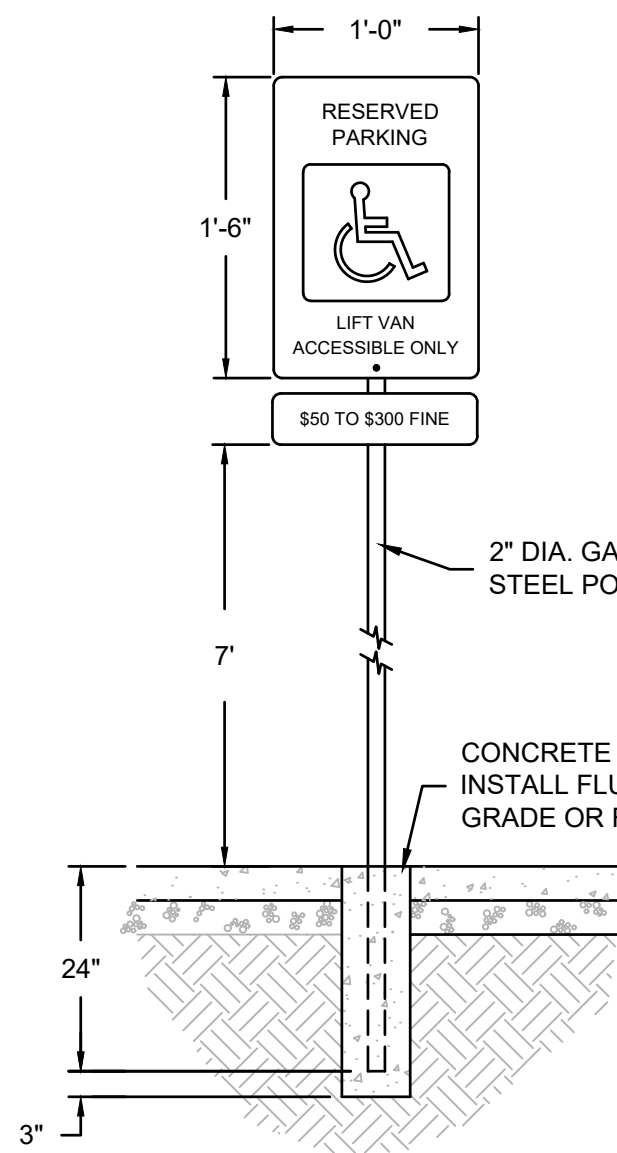

POLE MOUNTED LIFT VAN
ACCESSIBLE SIGN

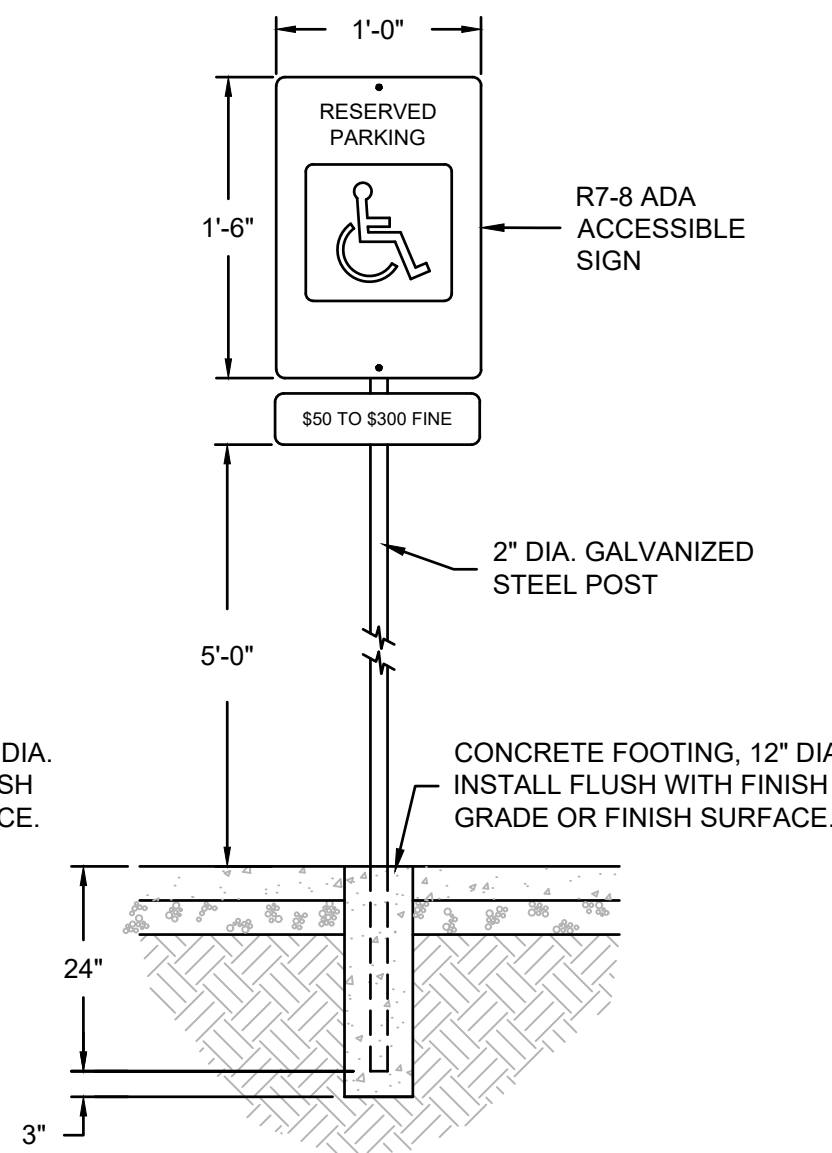

POLE MOUNTED ACCESSIBLE SIGN
NOT TO SCALE

NOT FOR
CONSTRUCTION

DEM
X
ARCHITECTURE
104 N EAST AVENUE
FAYETTEVILLE, ARKANSAS 72701 | 479.965.4571

A NEW BUILDING FOR THE
ROGERS FACILITIES DEPARTMENT

2295 N. ARKANSAS ST, ROGERS, ARKANSAS, 72756

© 2023 DEMX ARCHITECTURE

Arkansas
Know what's below.
Call before you dig.

olsson®

3537 N. Steele Boulevard
Suite 310
Fayetteville, AR 72703
olsson.com
TEL 479.443.3404
FAX 479.443.4340
Olsson - Engineering
Arkansas COA #1010

DETAIL SHEET 1

C7.0

BID SET
05/04/2026 025-04961