
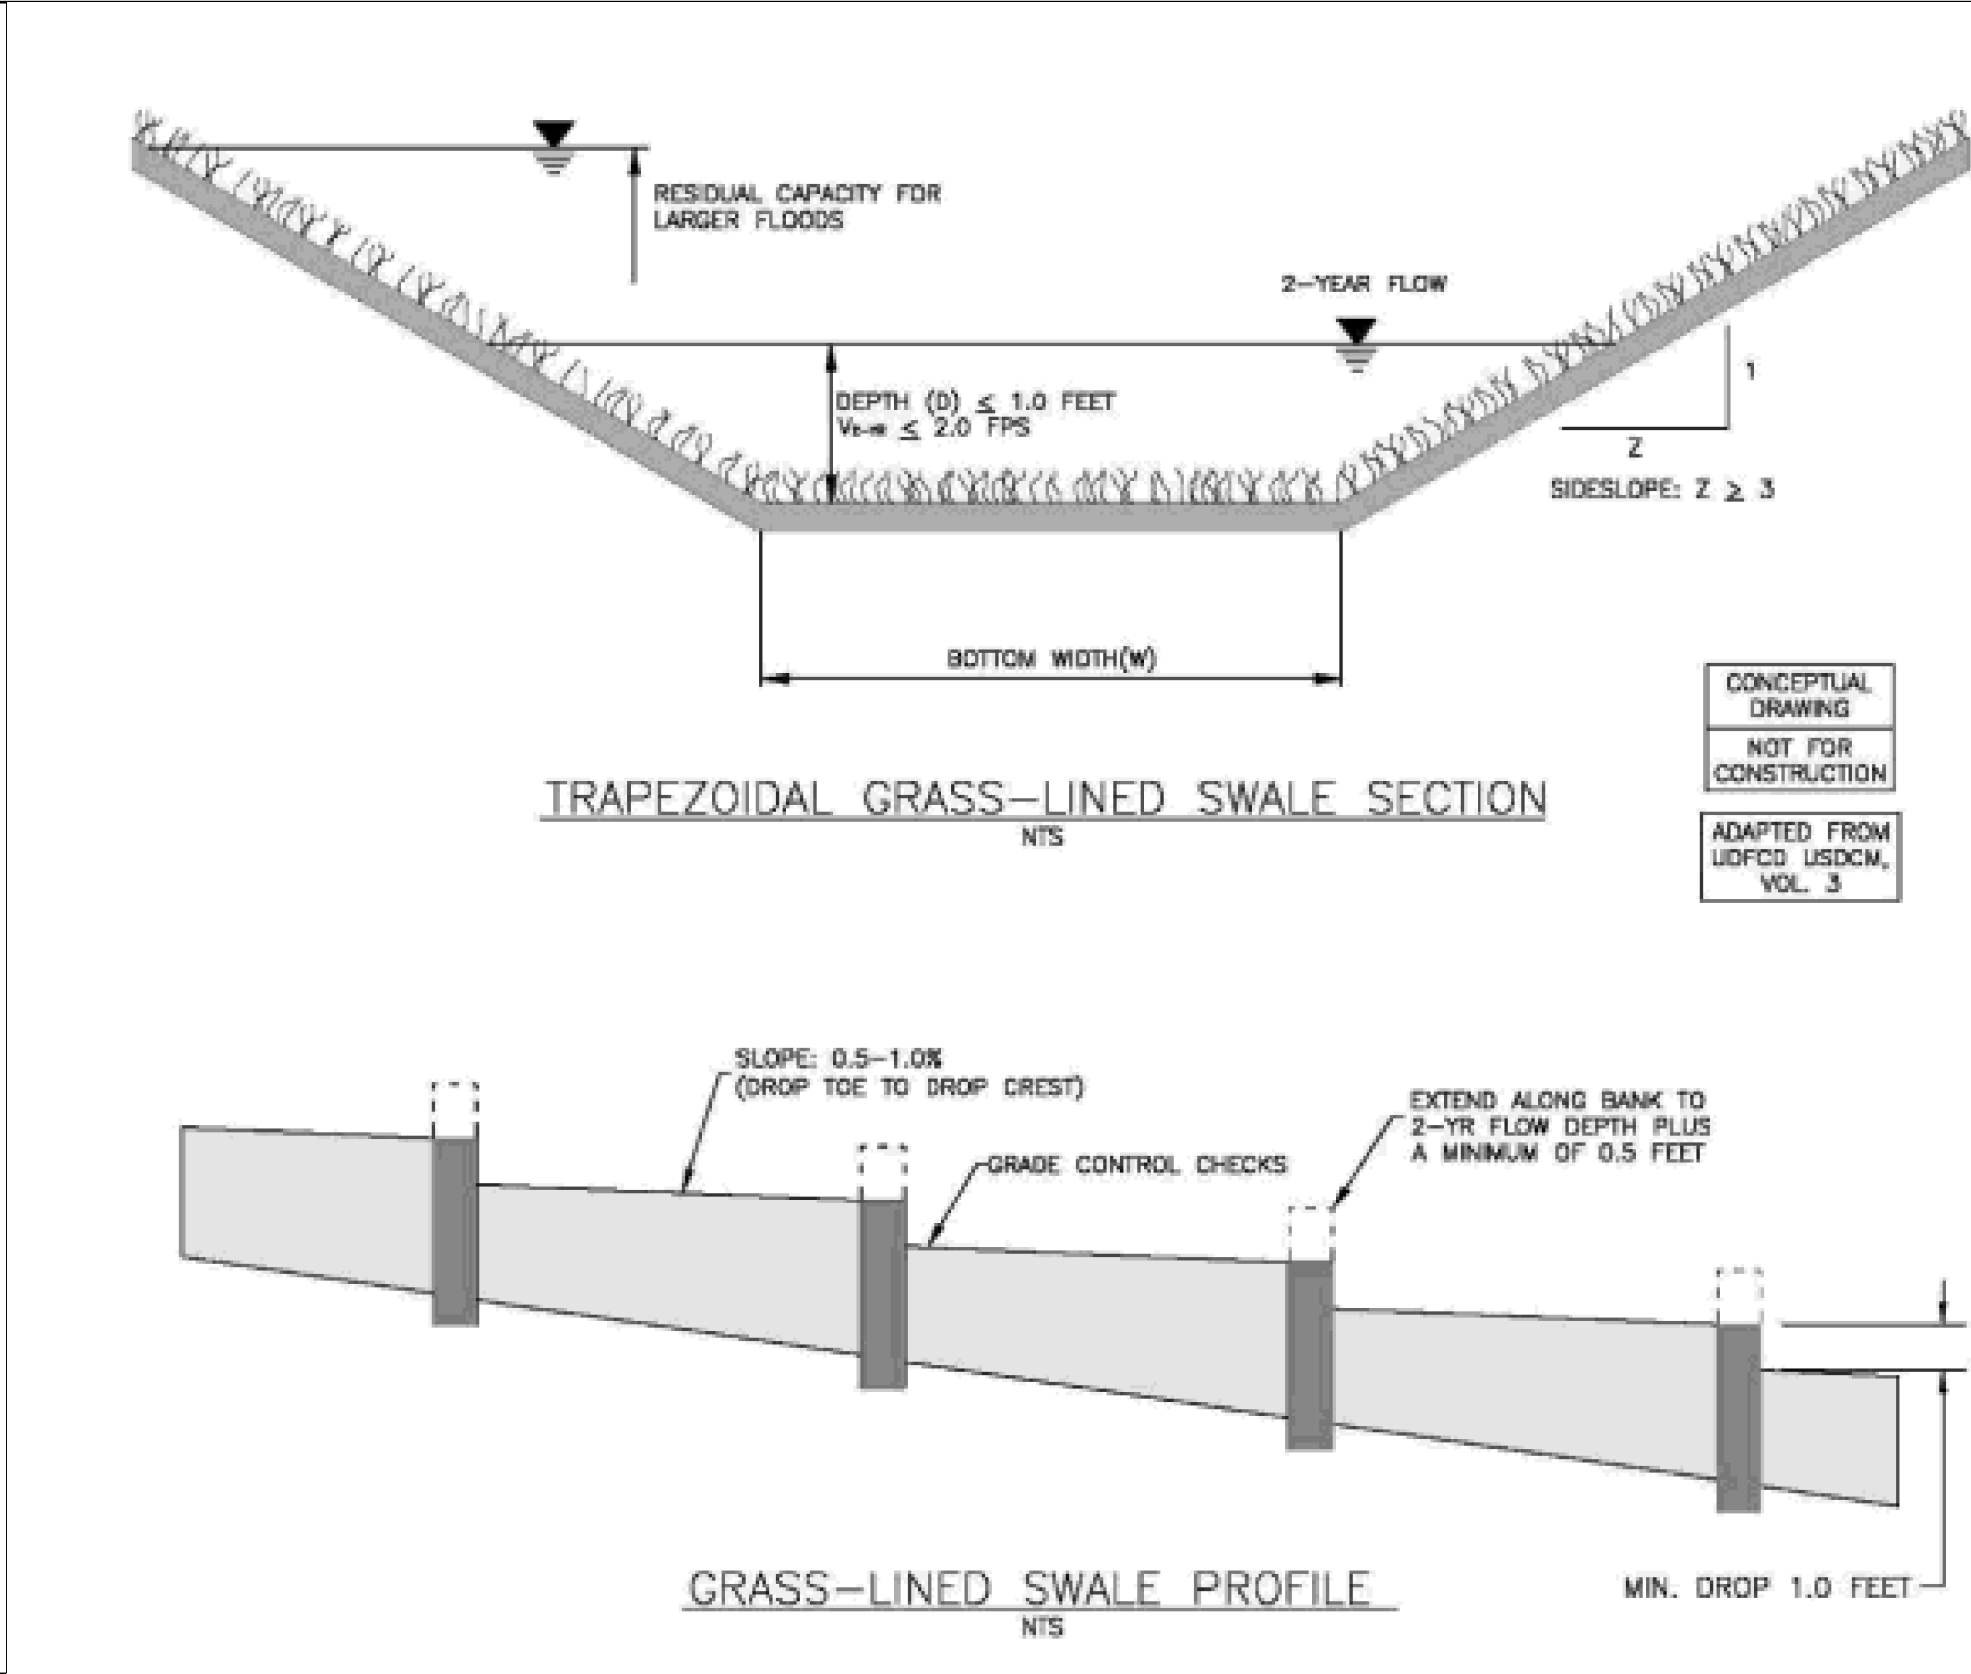
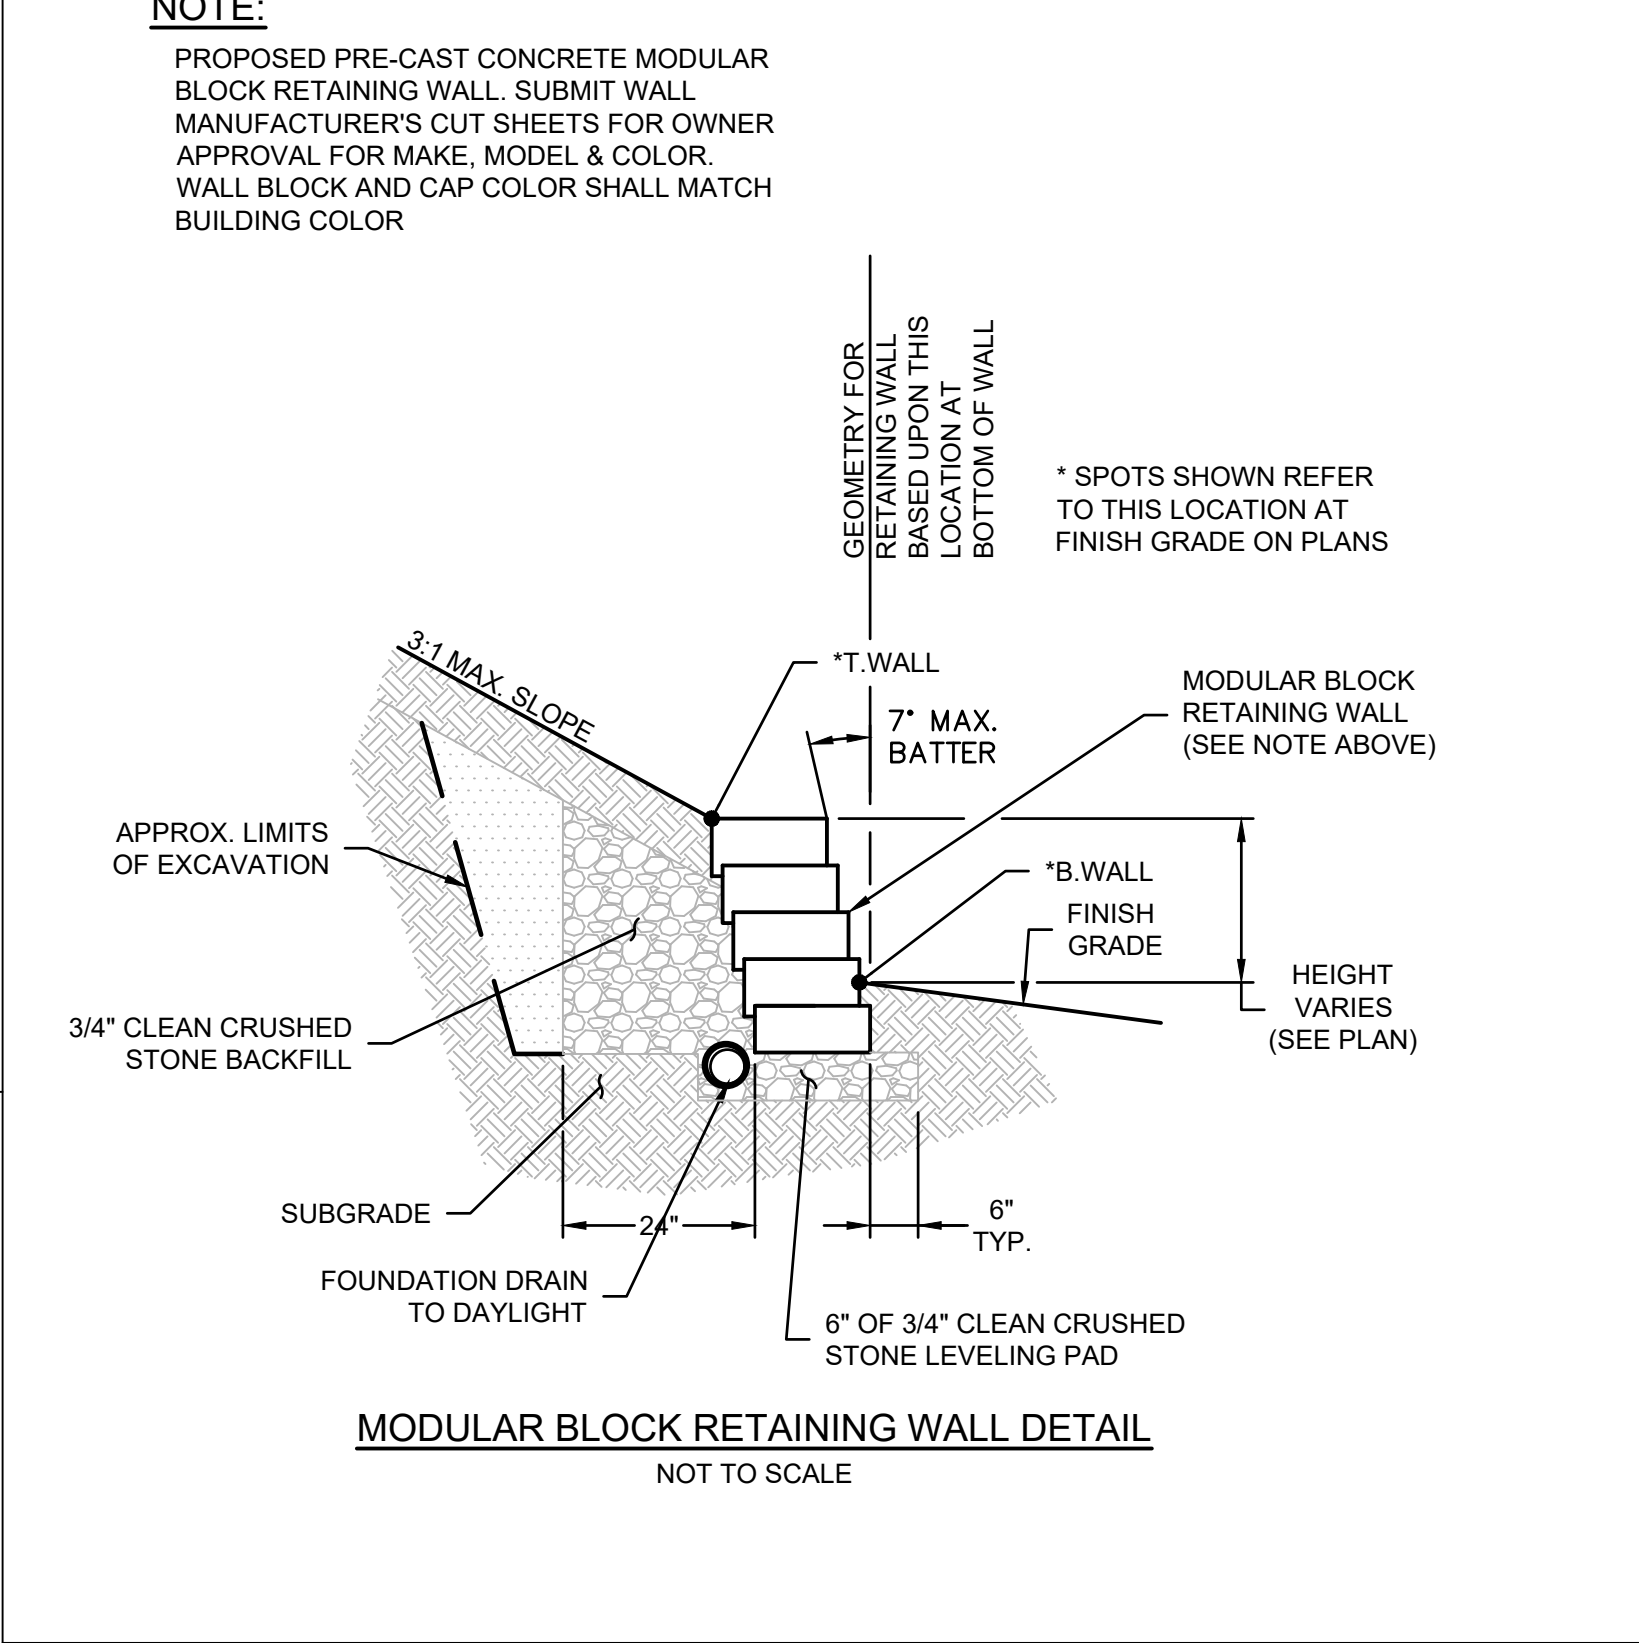
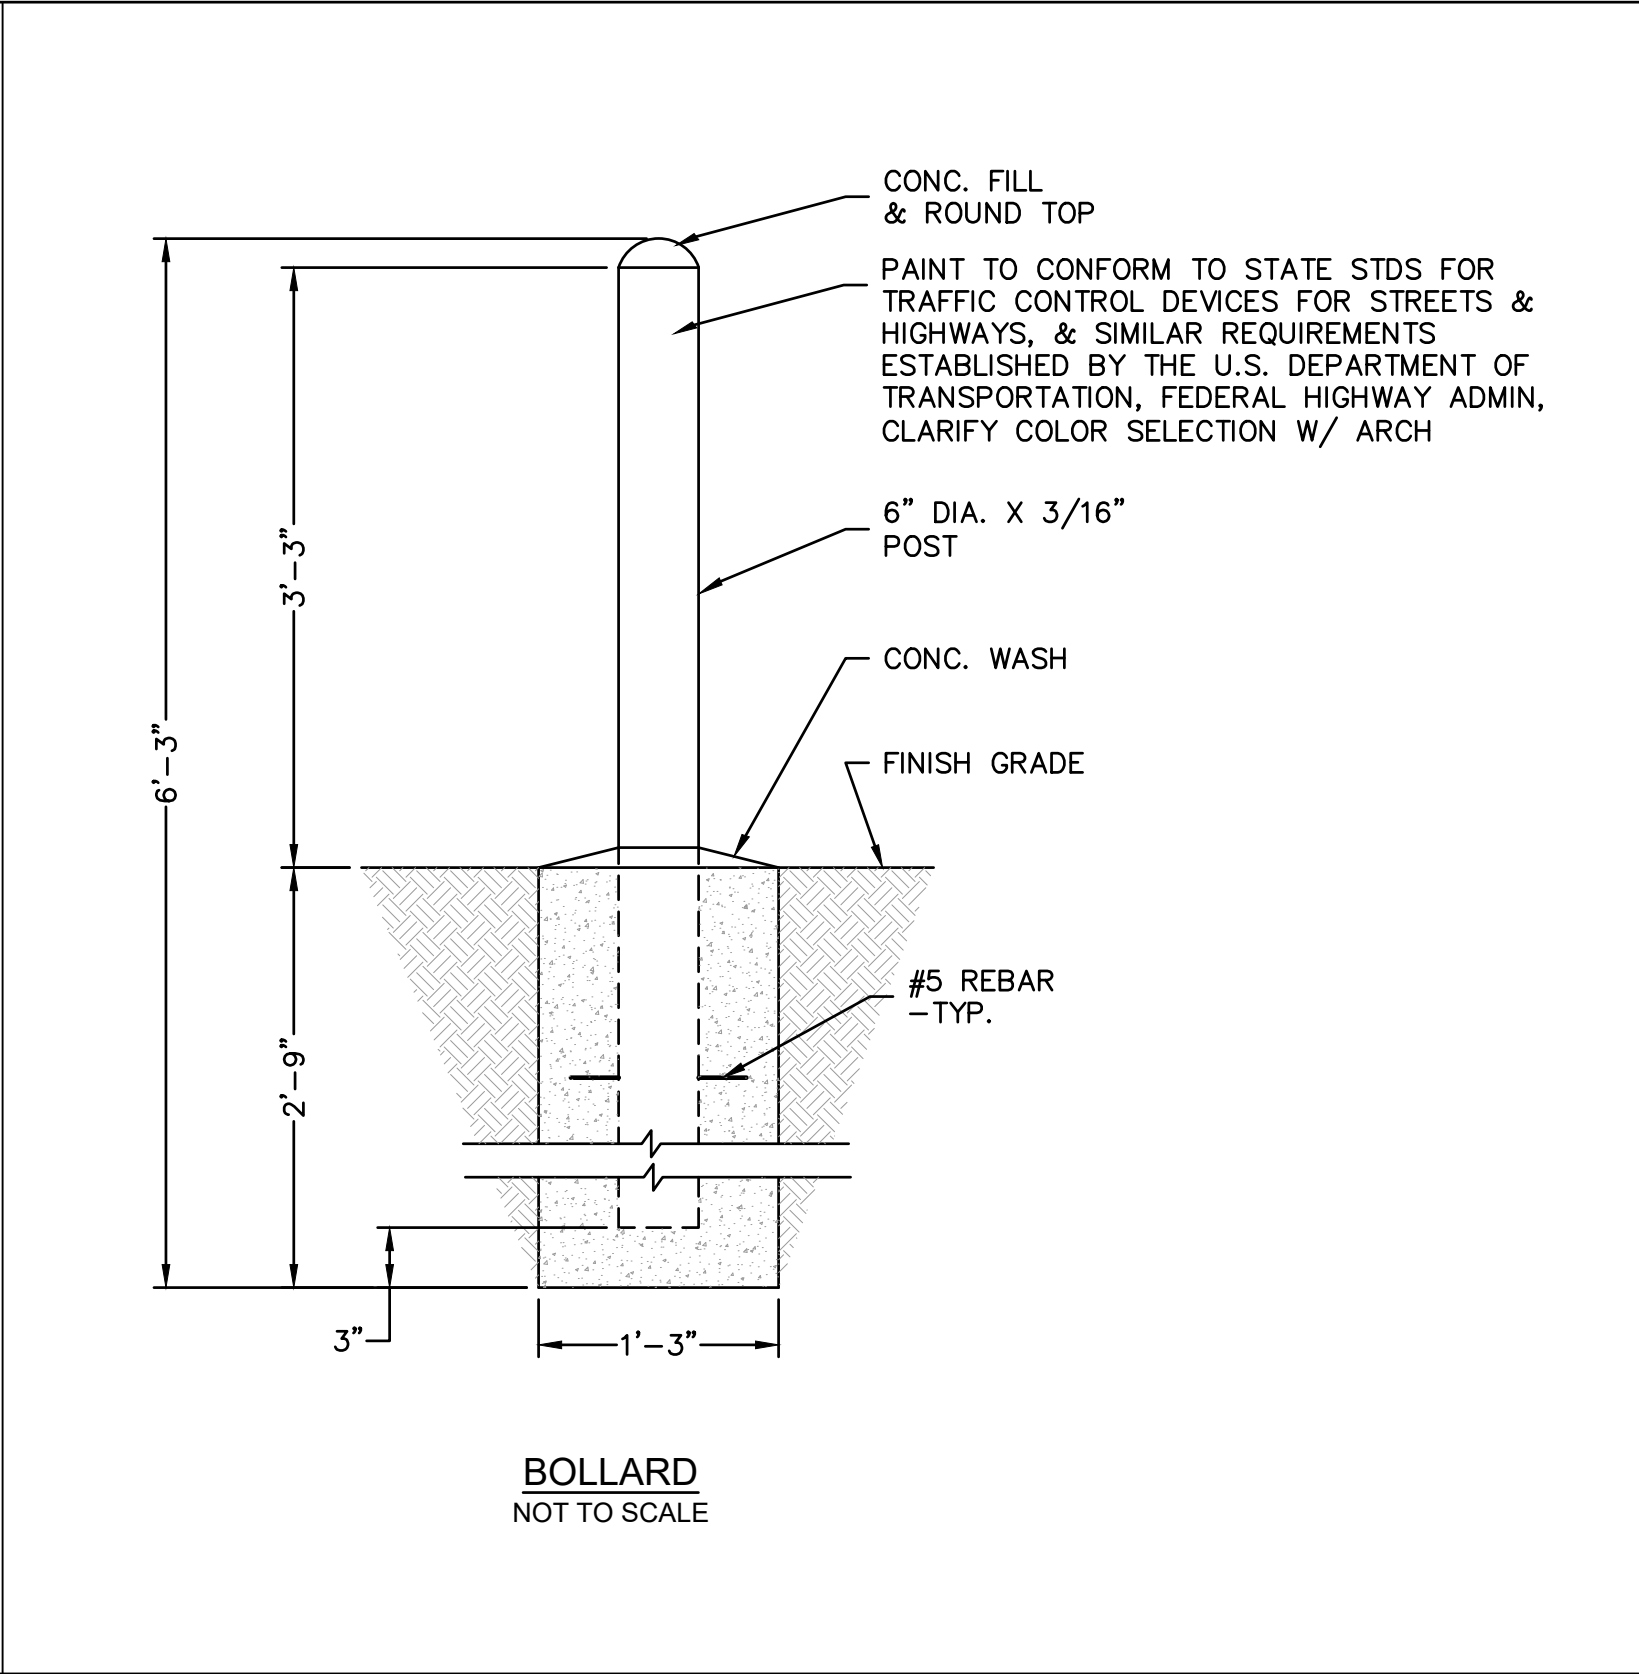
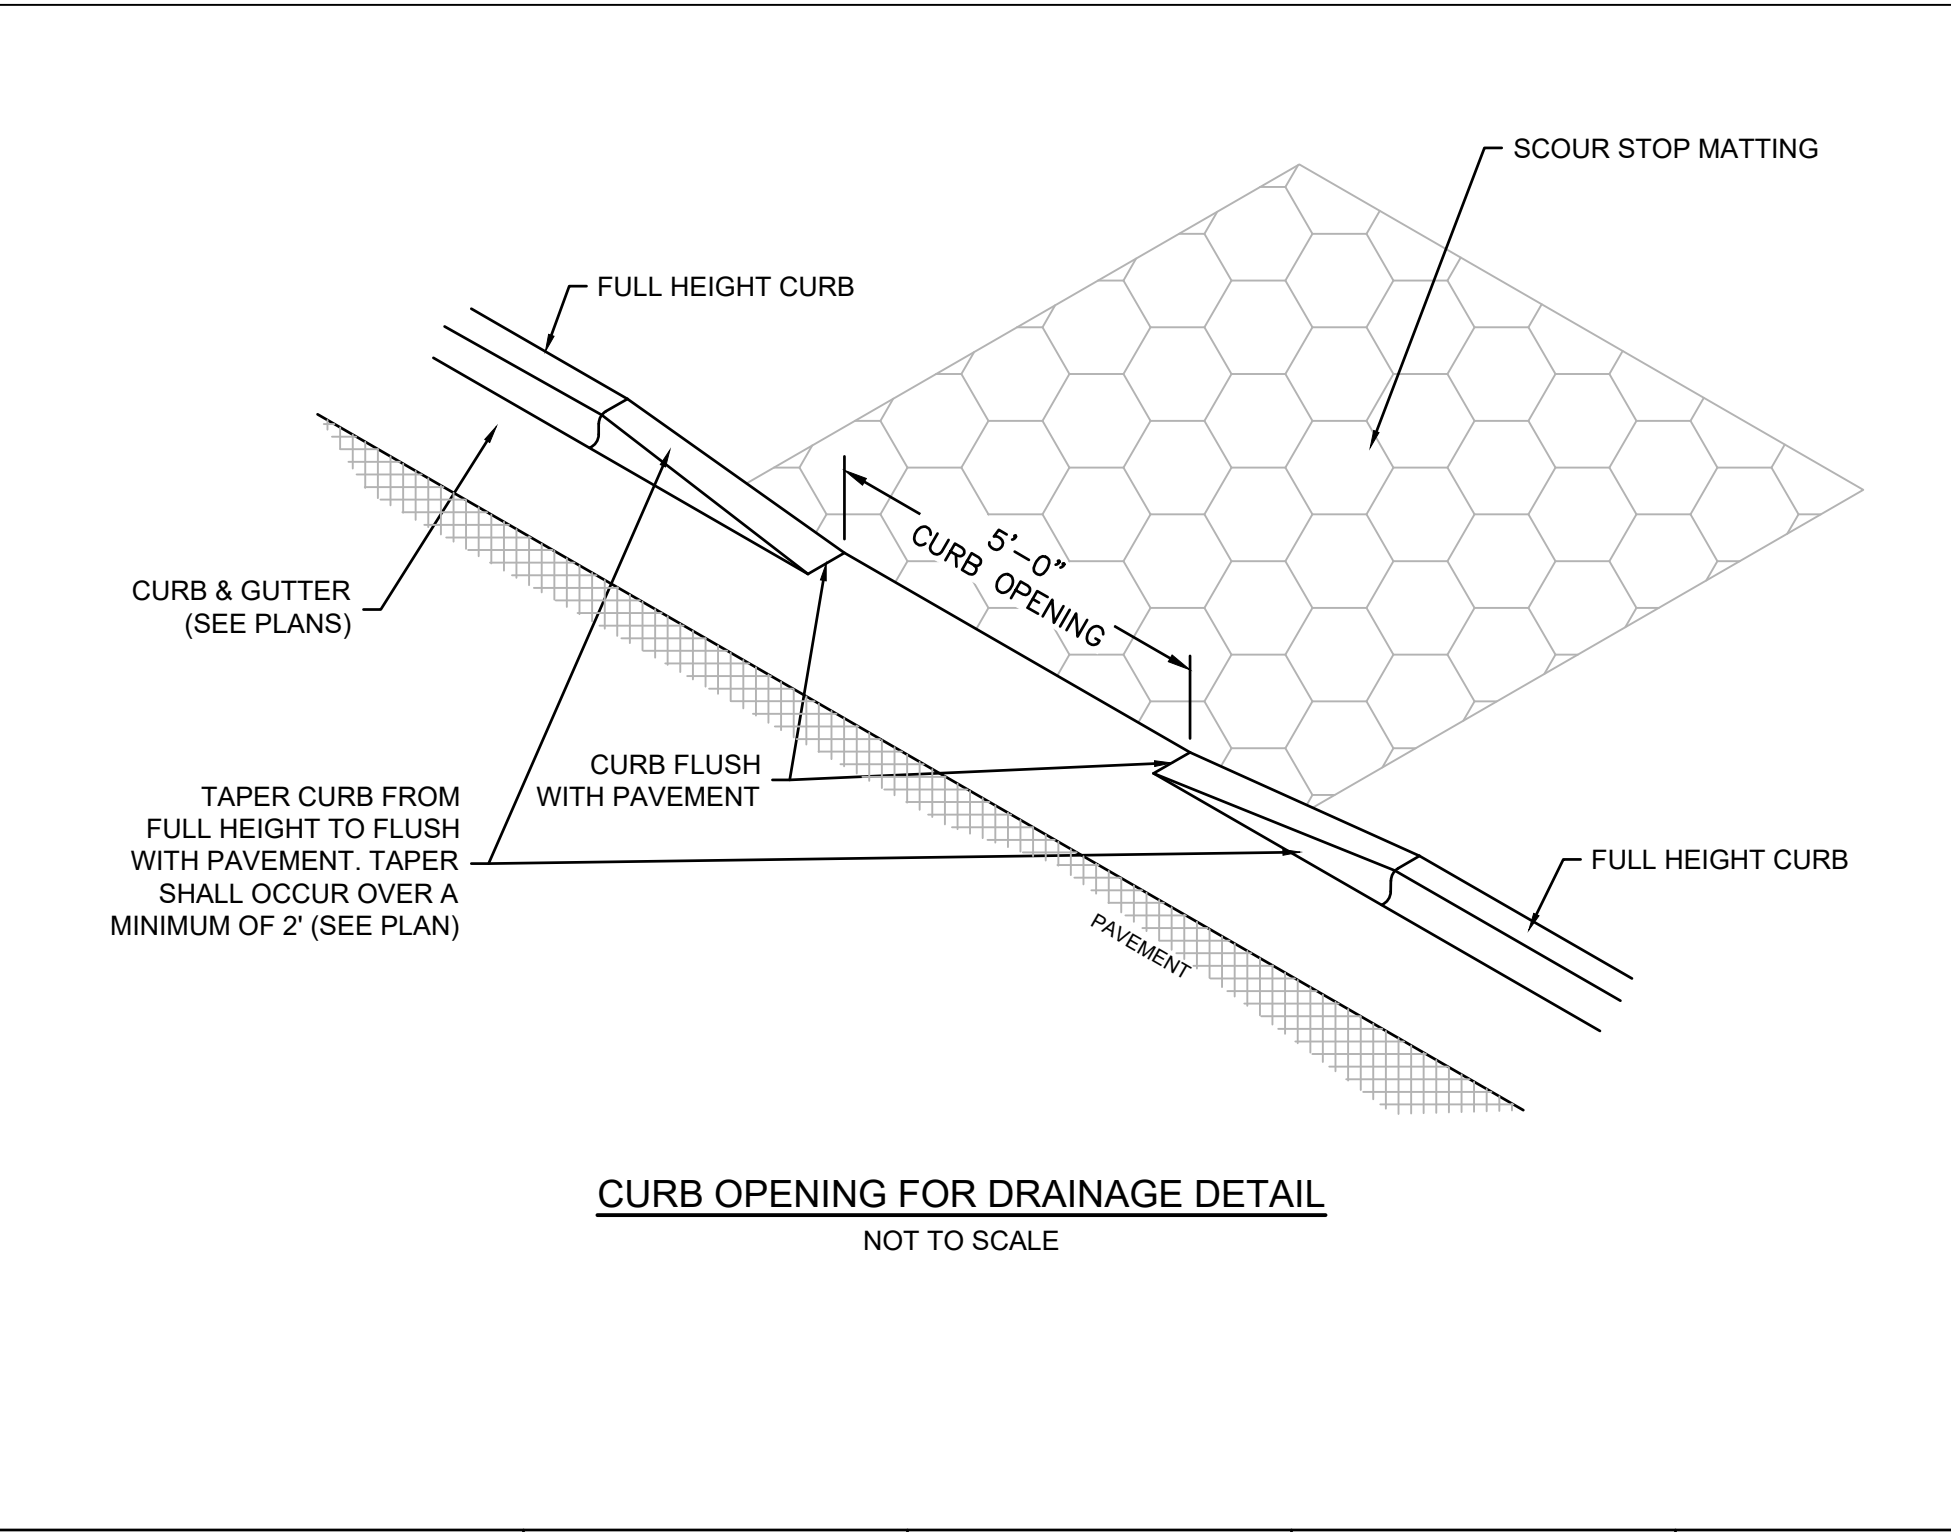
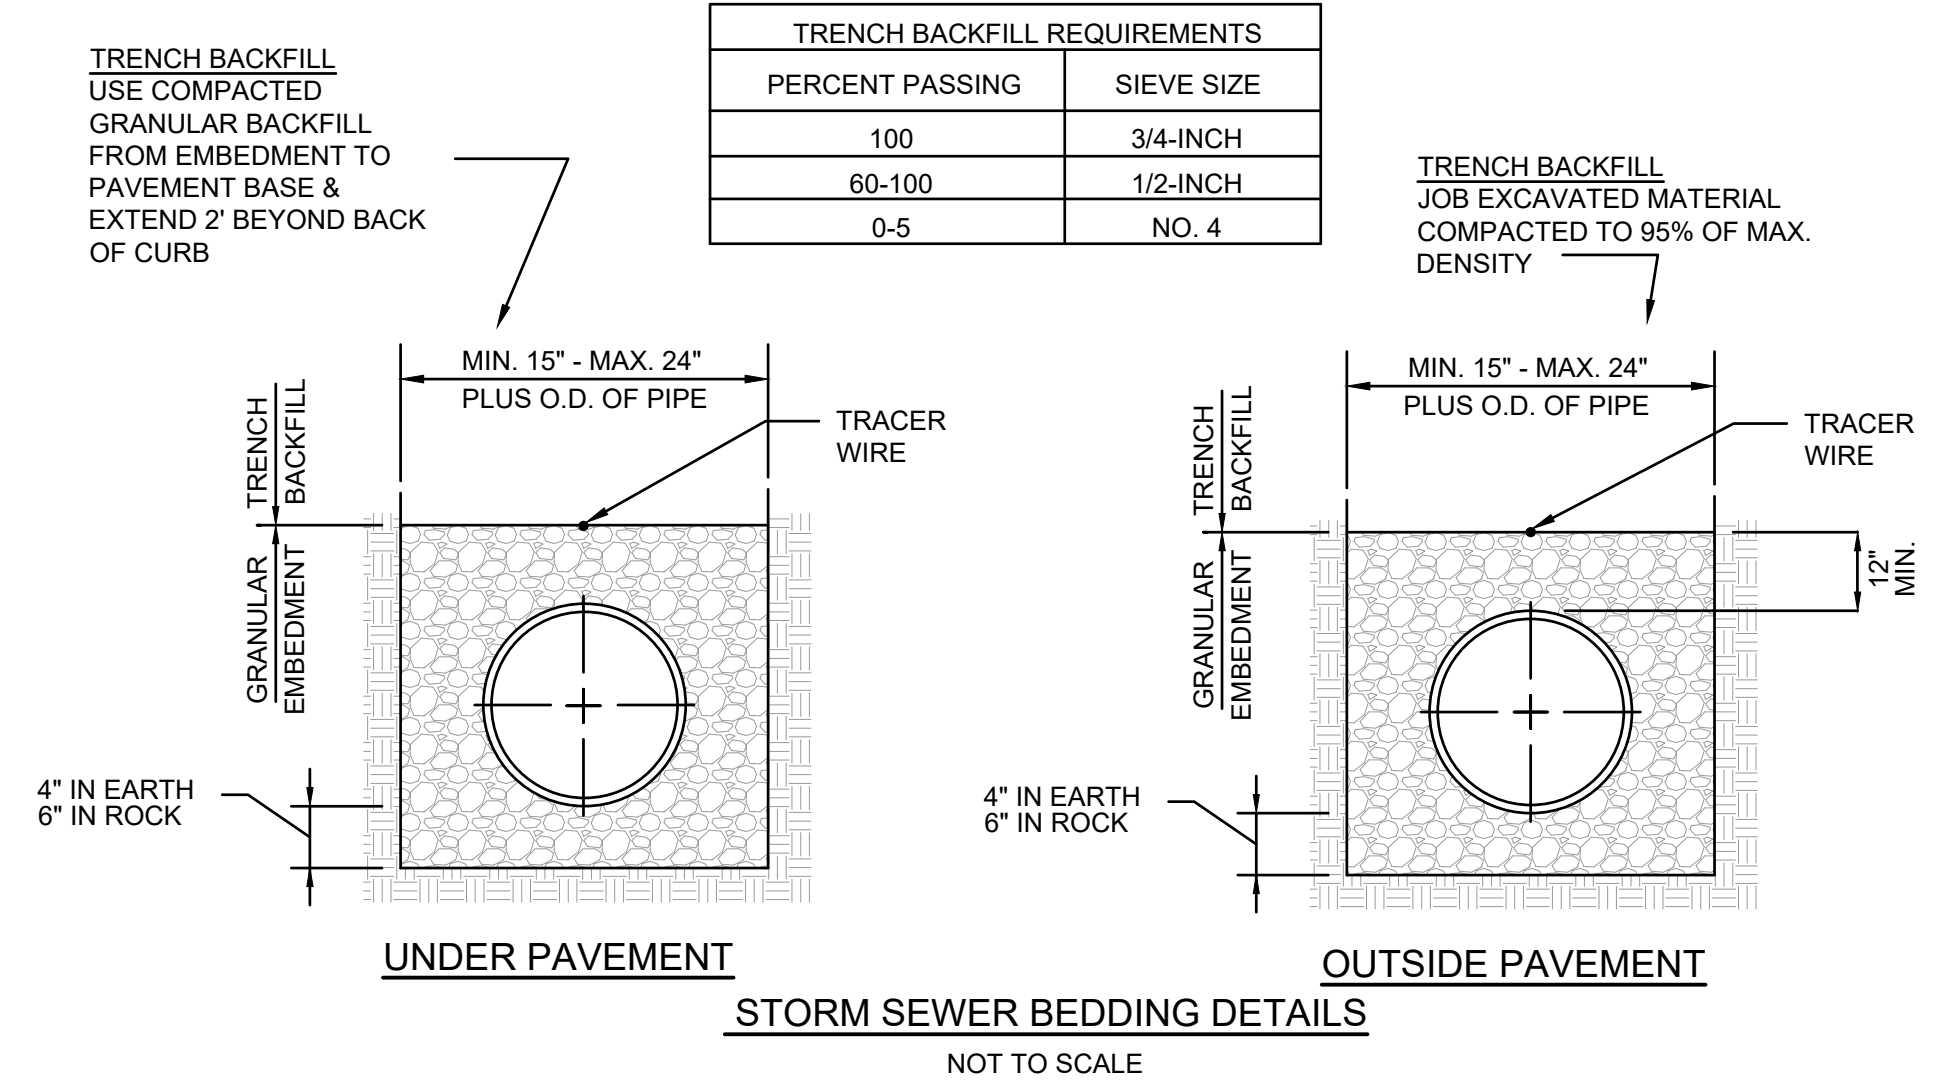


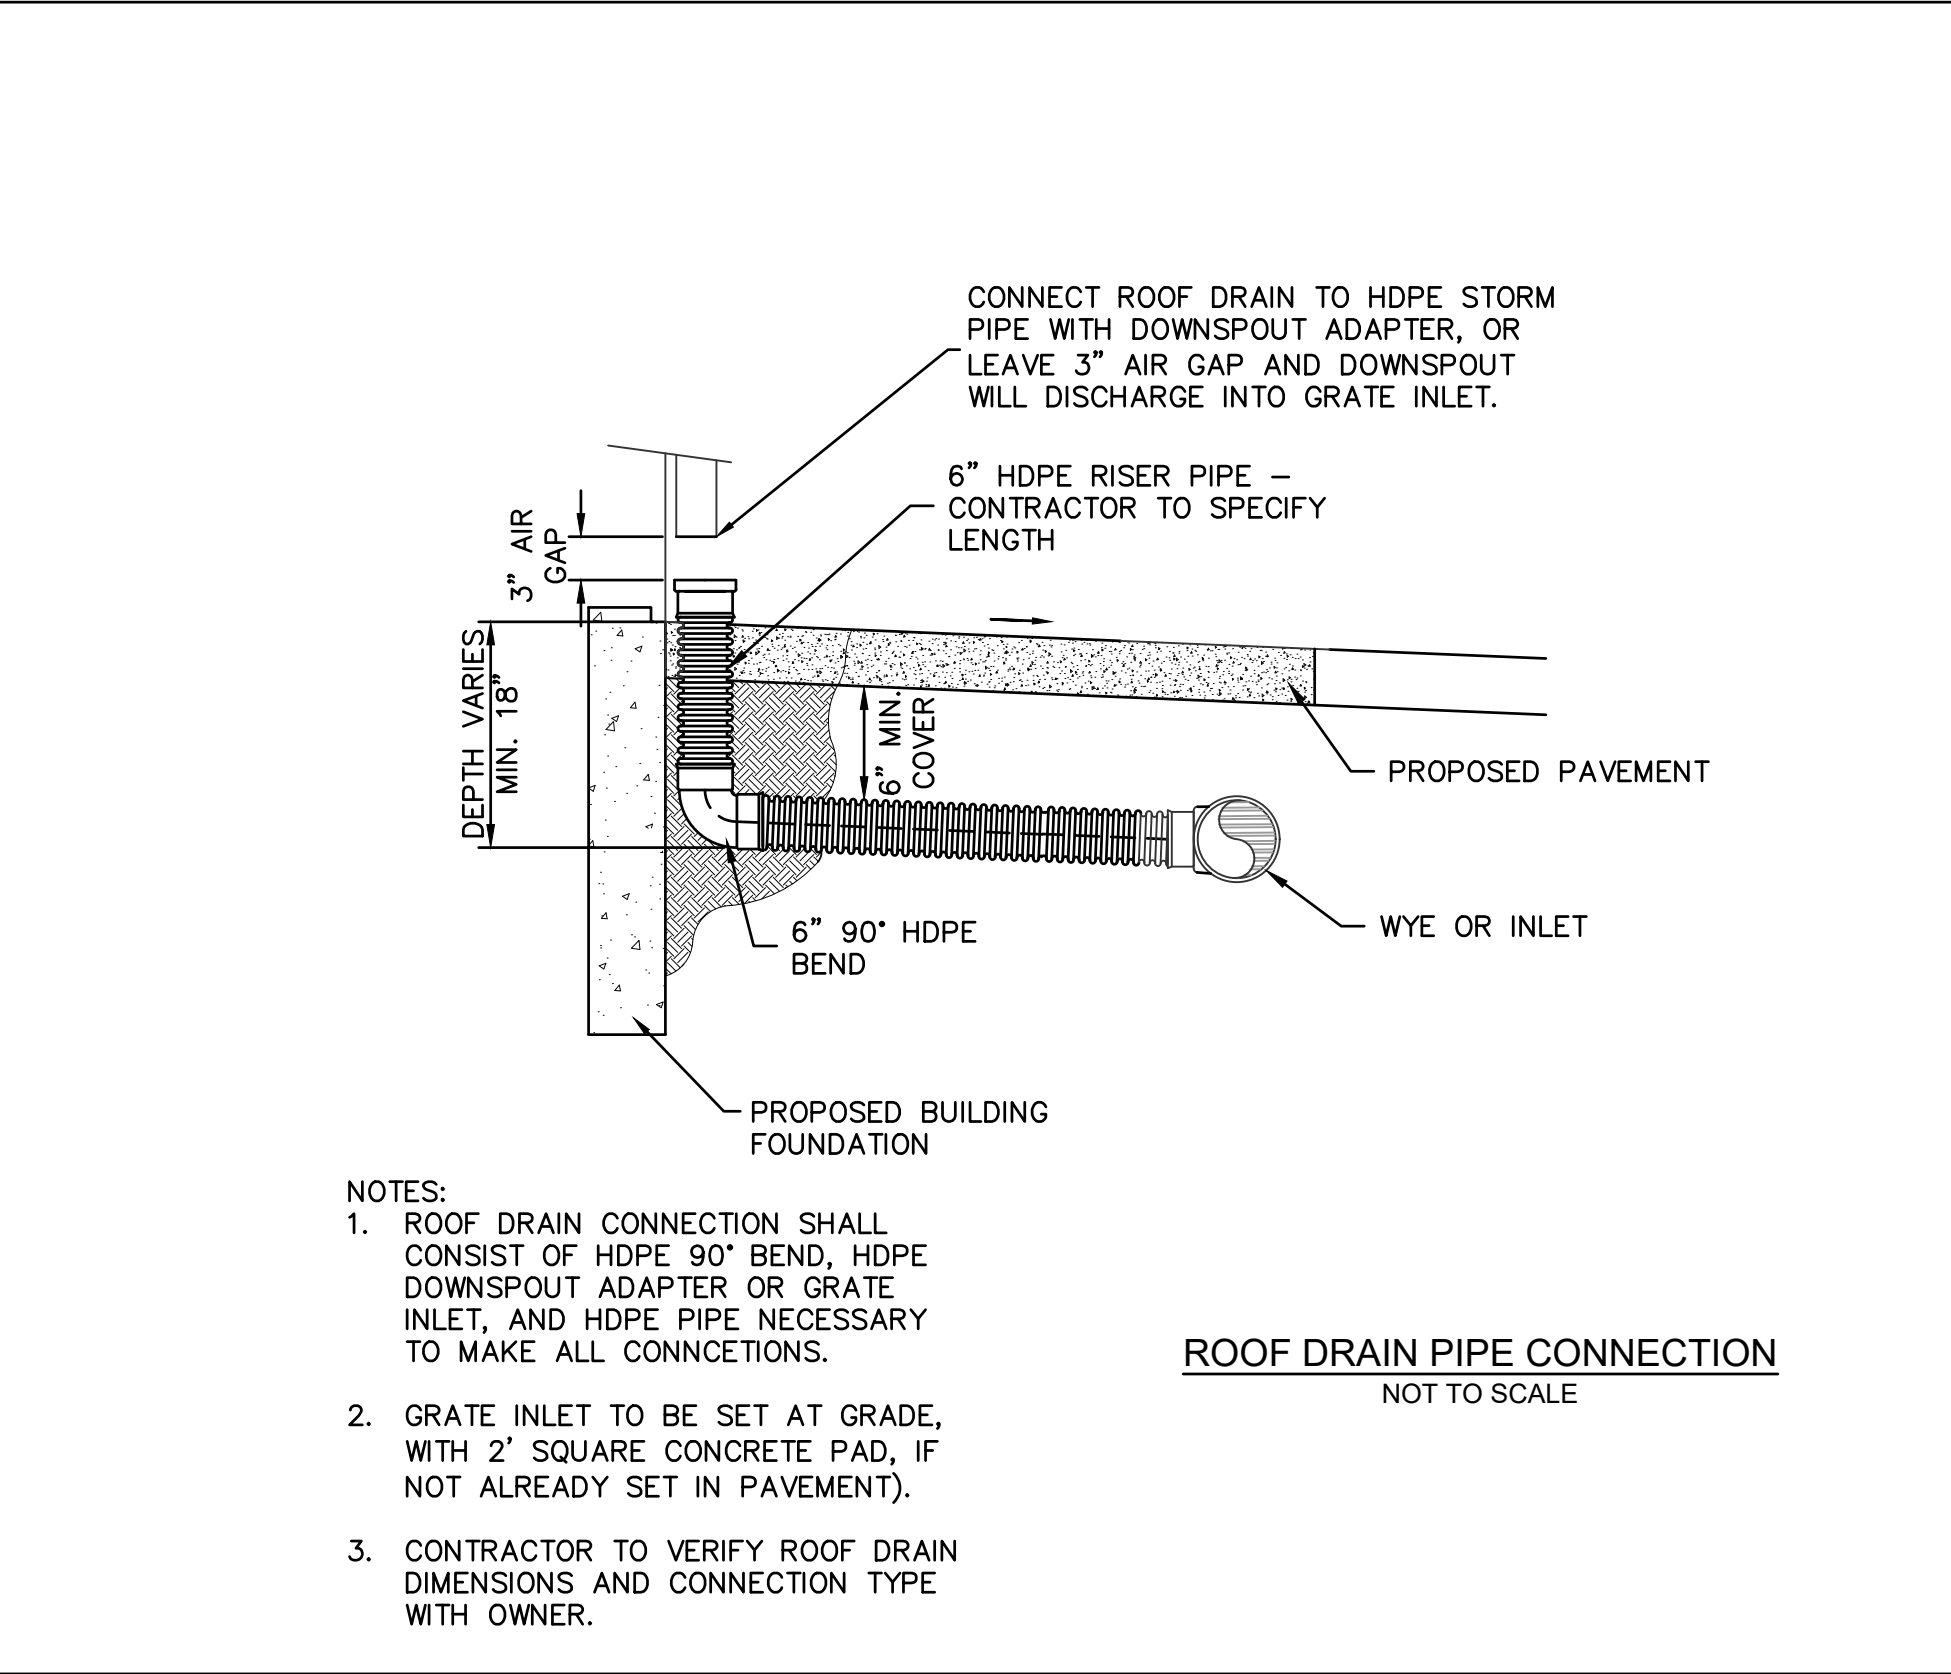

NOT FOR CONSTRUCTION

DEMX
ARCHITECTURE
104 N EAST AVENUE
FAYETTEVILLE, ARKANSAS 72701 | 479.966.4671

A NEW BUILDING FOR THE
ROGERS FACILITIES DEPARTMENT
2295 N. ARKANSAS ST, ROGERS, ARKANSAS, 72756
© 2023 DEMX ARCHITECTURE

DETAIL SHEET 2

C7.1

BID SET
05/04/2026 025-04961

Arkansas 811
Know what's below.
Call before you dig.

olsson

3537 N. Steele Boulevard
Suite 310
Fayetteville, AR 72703
olsson.com
TEL 479.443.3404
FAX 479.443.4340
Olsson - Engineering
Arkansas COA #1010