


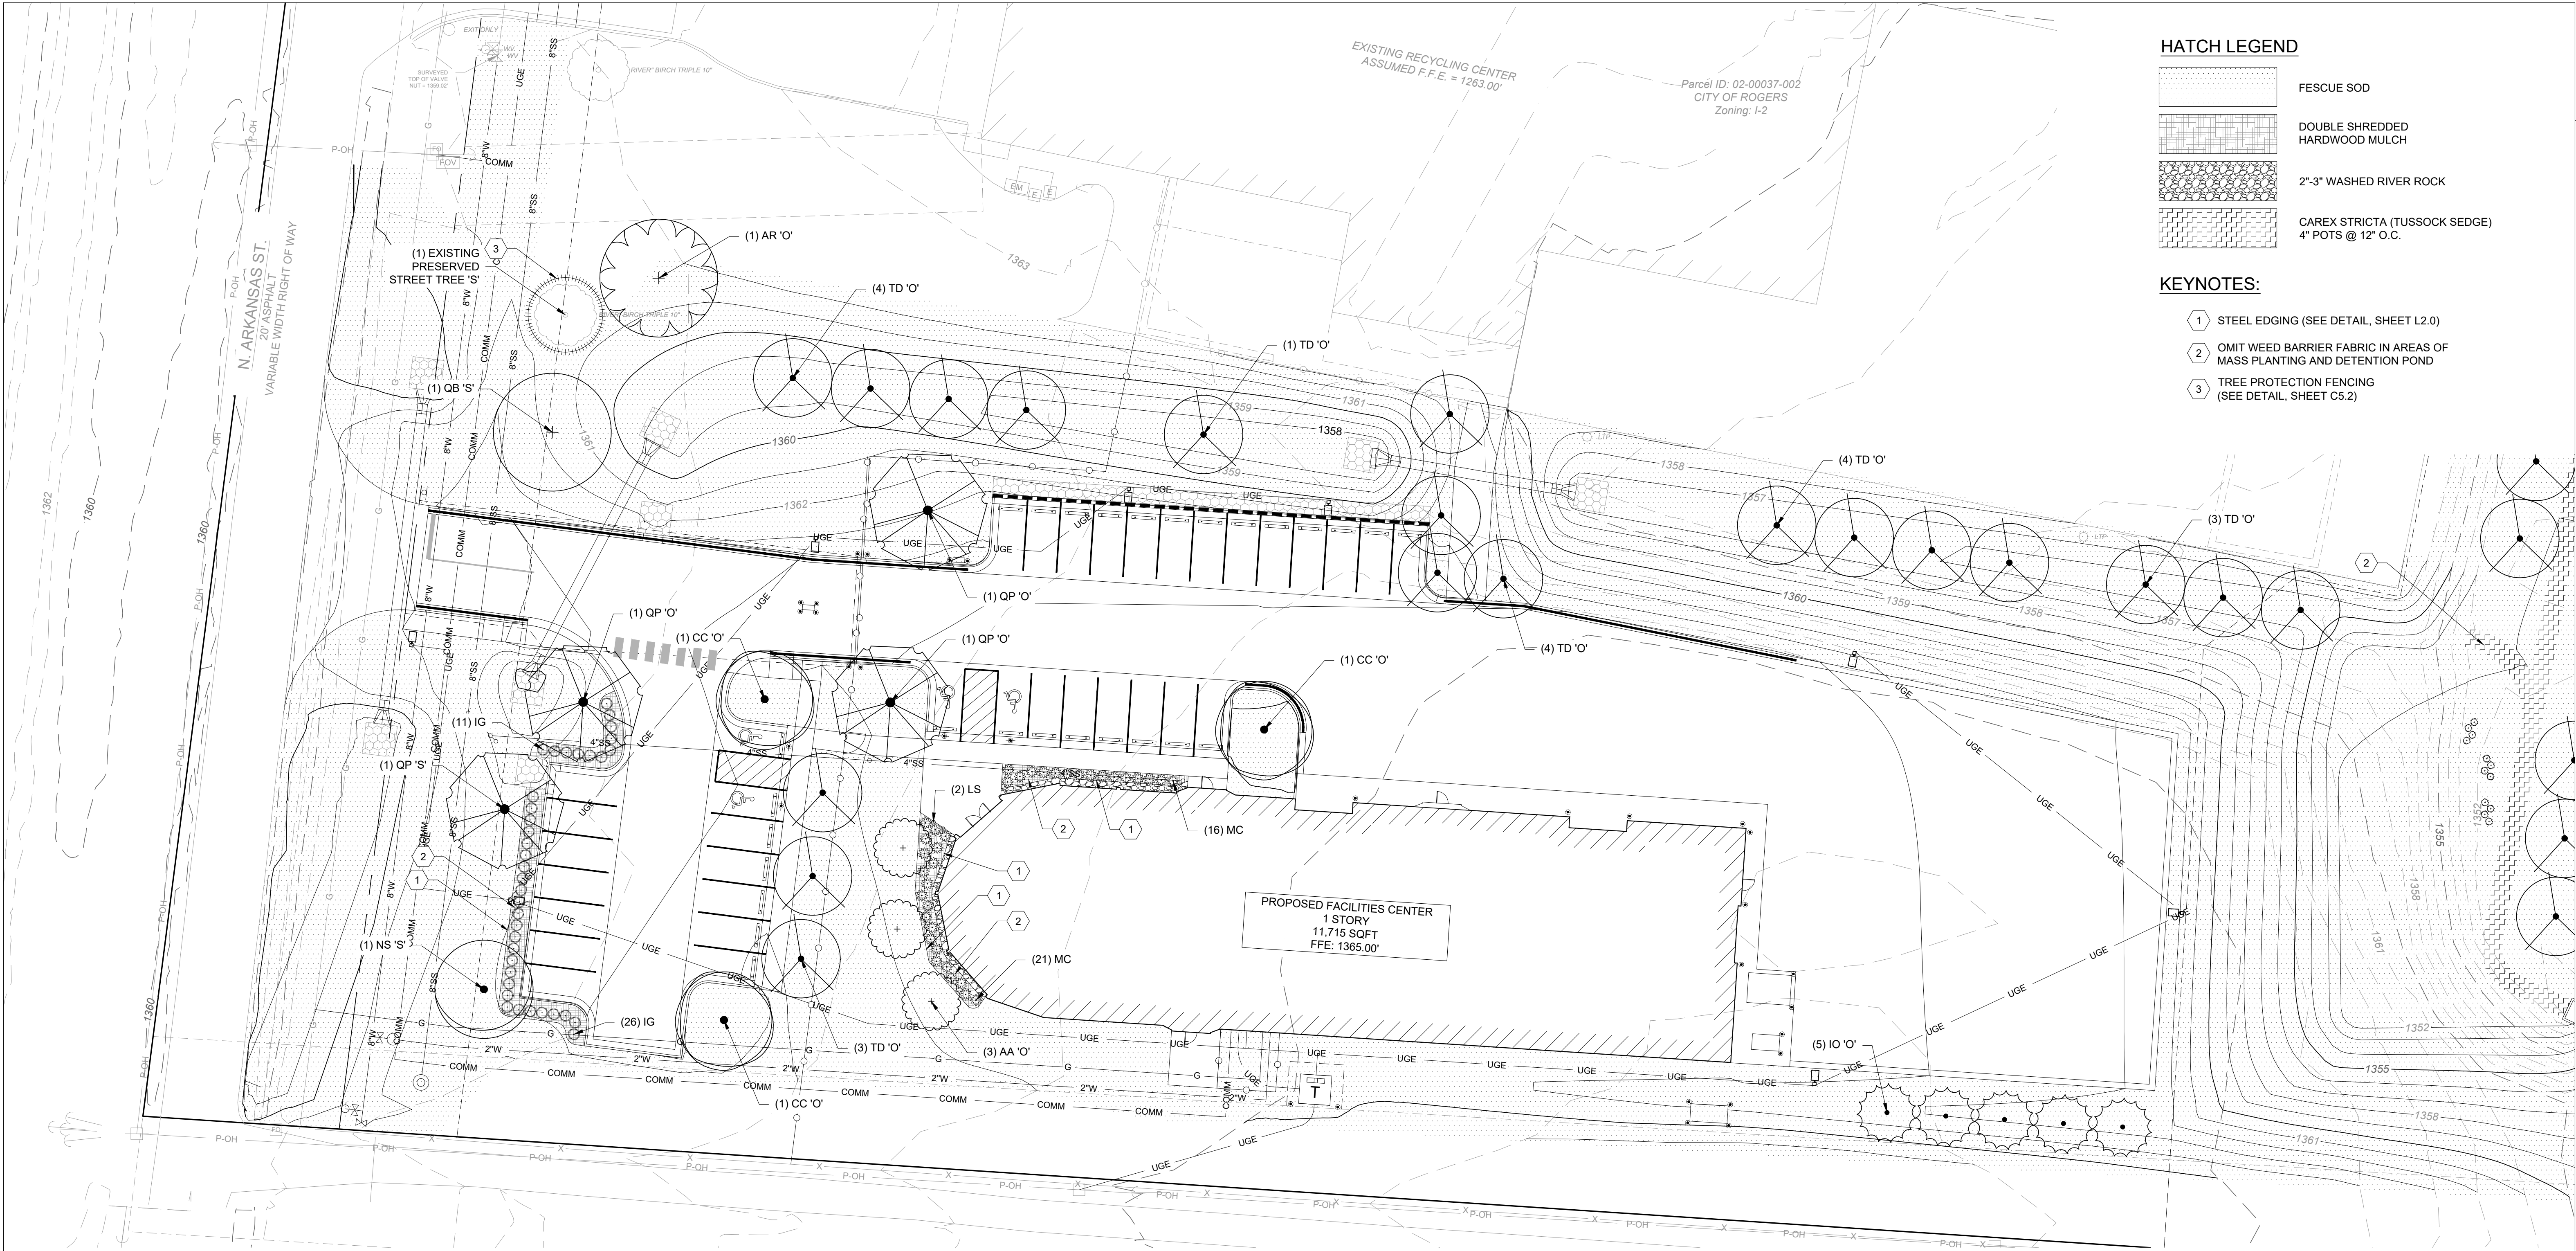

HATCH LEGEND

- FESCUE SOD
- DOUBLE SHREDDED HARDWOOD MULCH
- 2"-3" WASHED RIVER ROCK
- CAREX STRICTA (TUSSOCK SEDGE) 4" POTS @ 12" O.C.


KEYNOTES:

- STEEL EDGING (SEE DETAIL, SHEET L2.0)
- OMIT WEED BARRIER FABRIC IN AREAS OF MASS PLANTING AND DETENTION POND
- TREE PROTECTION FENCING (SEE DETAIL, SHEET C5.2)

PLANT SCHEDULE

DECIDUOUS TREES	CODE	QTY	BOTANICAL / COMMON NAME	SIZE	CONTAINER	NOTES
	QP	4	QUERCUS PHELLOS WILLOW OAK	2.5" CAL.	B&B	6' HT. MIN.
	QB	3	QUERCUS BICOLOR SWAMP WHITE OAK	2.5" CAL.	B&B	6' HT. MIN.
	NS	6	NYSSA SYLVATICA BLACK TUPELO	2.5" CAL.	B&B	6' HT. MIN. NATIVE SPECIES
	AR	1	ACER RUBRUM 'OCTOBER GLORY' OCTOBER GLORY RED MAPLE	2.5" CAL.	B&B	6' HT. MIN.
	TD	25	TAXODIUM DISTICHUM 'MICKELSON' SHAWNEE BRAVE BALD CYPRESS	2.5" CAL.	B&B	6' HT. MIN.
	CC	3	CERCIS CANADENSIS EASTERN REDBUD	2" CAL.	B&B	6' HT. MIN. NATIVE SPECIES
	AA	3	AMELANCHIER ARBorea DOWNY SERVICEBERRY	2" CAL.	B&B	6' HT. MIN.
	AC	6	AMELANCHIER CANADENSIS SHADBLow SERVICEBERRY	2" CAL.	B&B	6' HT. MIN.

EVERGREEN TREES	CODE	QTY	BOTANICAL / COMMON NAME	SIZE	CONTAINER	NOTES
	IO	5	ILEX OPACA AMERICAN HOLLY	8' HT. MIN.	B&B	FULL PLANT
	IC	12	ILEX CASSINE DAHOON HOLLY	8' HT. MIN.	B&B	FULL PLANT
DECIDUOUS SHRUBS						
	CS	18	CORNUS SERICEA 'CARDINAL' RED TWIG DOGWOOD	3 GAL.	FULL PLANT	
EVERGREEN SHRUBS						
	IG	37	ILEX GLABRA 'SHAMROCK' SHAMROCK INKBERRY HOLLY	3 GAL.	FULL PLANT	24" HT. MIN.
GRASSES						
	MC	37	MUHLENBERGIA CAPILLARIS REGAL MIST PINK MUHLY GRASS	1 GAL.	FULL PLANT	
	CL	60	CHASMANTHIUM LATIFOLIUM NORTHERN SEA OATS	1 GAL.	FULL PLANT	
VINES						
	LS	2	LONICERA SEMPERVIRENS 'MAJOR WHEELER' MAJOR WHEELER CORAL HONEYSUCKLE	1 GAL.	FULL PLANT	TRAIN TO ARCH. TRELLIS

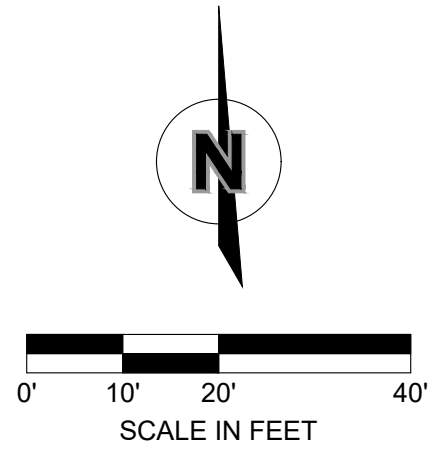

olsson®

3537 N. Steele Boulevard
Suite 310
Fayetteville, AR 72703
olsson.com
TEL 479.443.3404
FAX 479.443.4340
Olsson - Engineering
Arkansas COA #1010

A NEW BUILDING FOR THE

ROGERS FACILITIES DEPARTMENT

2295 N. ARKANSAS ST, ROGERS, ARKANSAS, 72756

© 2023 DEMX ARCHITECTURE

PLANTING PLAN I

111

BID SET
05/04/2026 025-04961

NOT FOR
CONSTRUCTION

DEMX
ARCHITECTURE
104 N EAST AVENUE
FAYETTEVILLE, ARKANSAS 72701 | 479.966.4671