


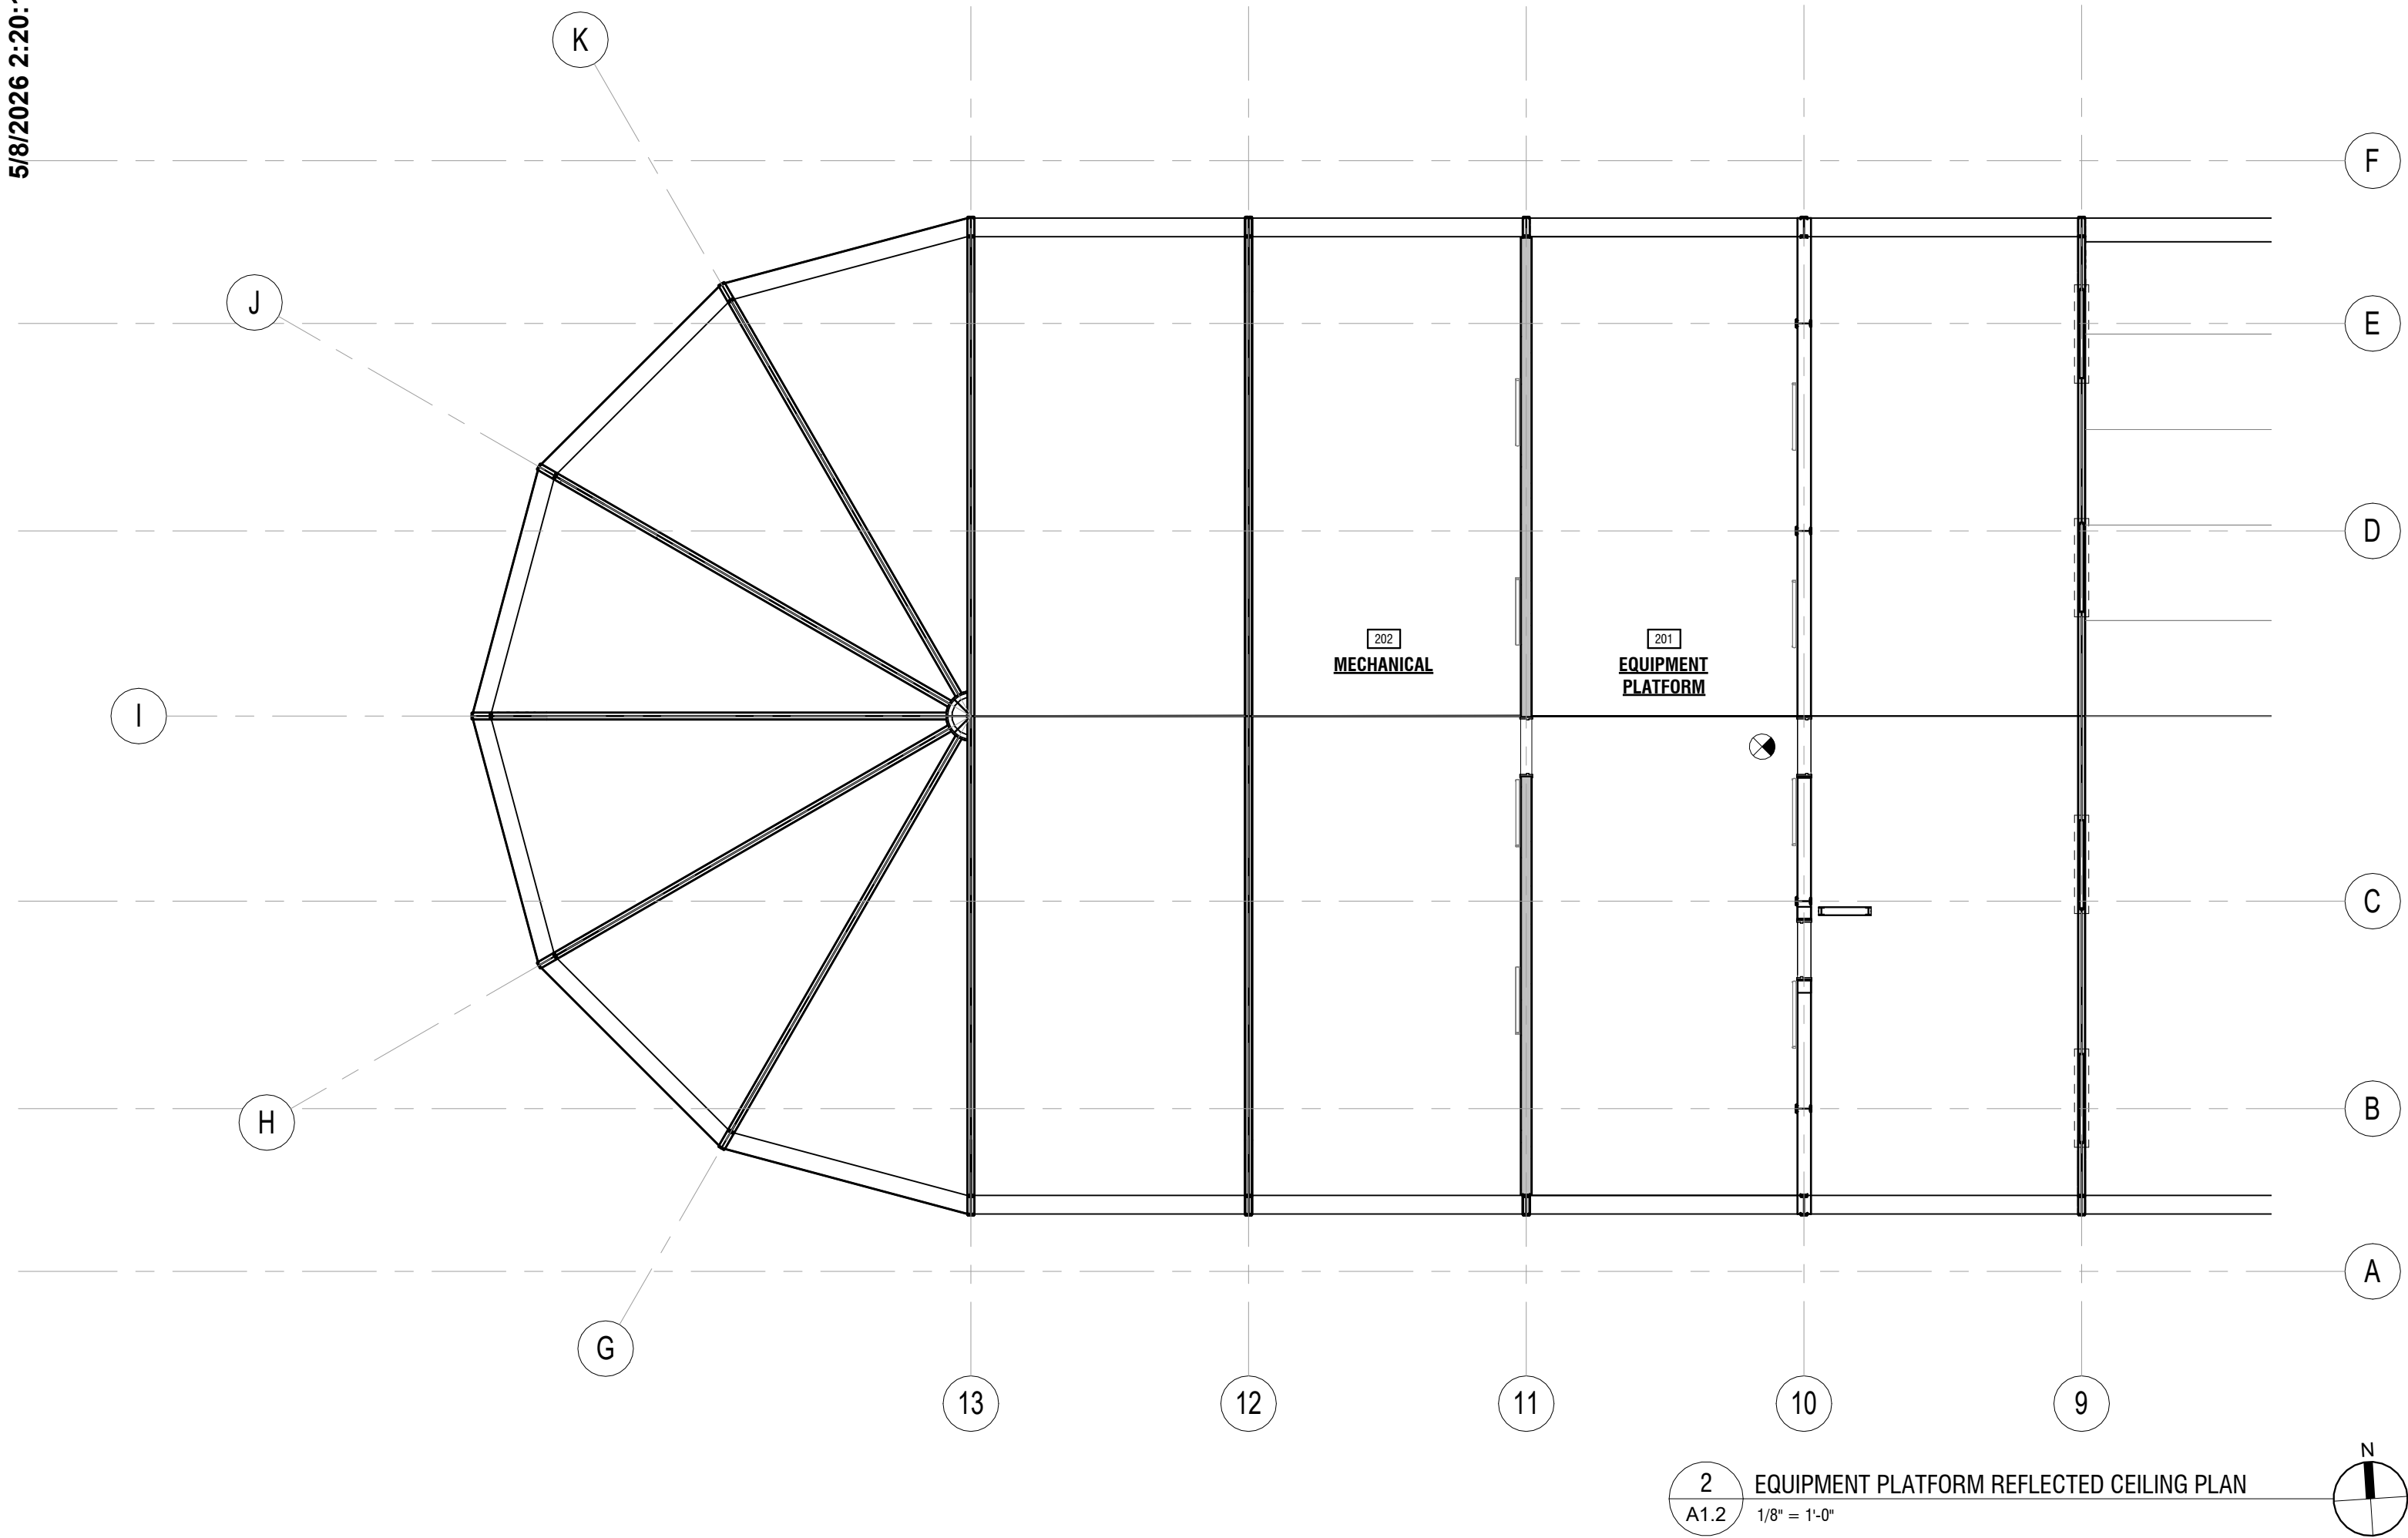


REFLECTED CEILING PLAN: KEYNOTE LEGEND	
1	STAIR BELOW

GENERAL NOTES

1. PAINT ALL EXPOSED ITEMS INCLUDING BUT NOT LIMITED TO DUCTWORK, CONDUIT, UNISTRUT, ETC.
2. UNISTRUT'S MOUNTED FROM SPRUNG STRUCTURE TO BE MOUNTED CLOSE TO STRUCTURE, WITH WIRE/CABLING/RODS SUSPENDED DOWN TO INTENDED FIXTURE OR EQUIPMENT.
3. CONTACT ARCHITECT PRIOR TO INSTALLATION FOR IN THE FIELD FIXTURE HEIGHTS AND ANGLES FOR SUSPENDED LINEAR FIXTURES.

LEGEND: REFLECTED CEILING PLAN	
	NO CEILING, EXPOSED
	GYP. BOARD, SMOOTH PAINTED FINISH
	24" x 24" ACOUSTIC CEILING TILE (ACT)
	2' X 2' RECESSED LED LIGHT FIXTURE
	4' STRIP LED LIGHT FIXTURE
	LINEAR LED LIGHT FIXTURE, 12', 8', 4' LENGTHS
	CEILING FAN
	EXIT LIGHT
	KEYED NOTES SYMBOL
	CEILING HEIGHT

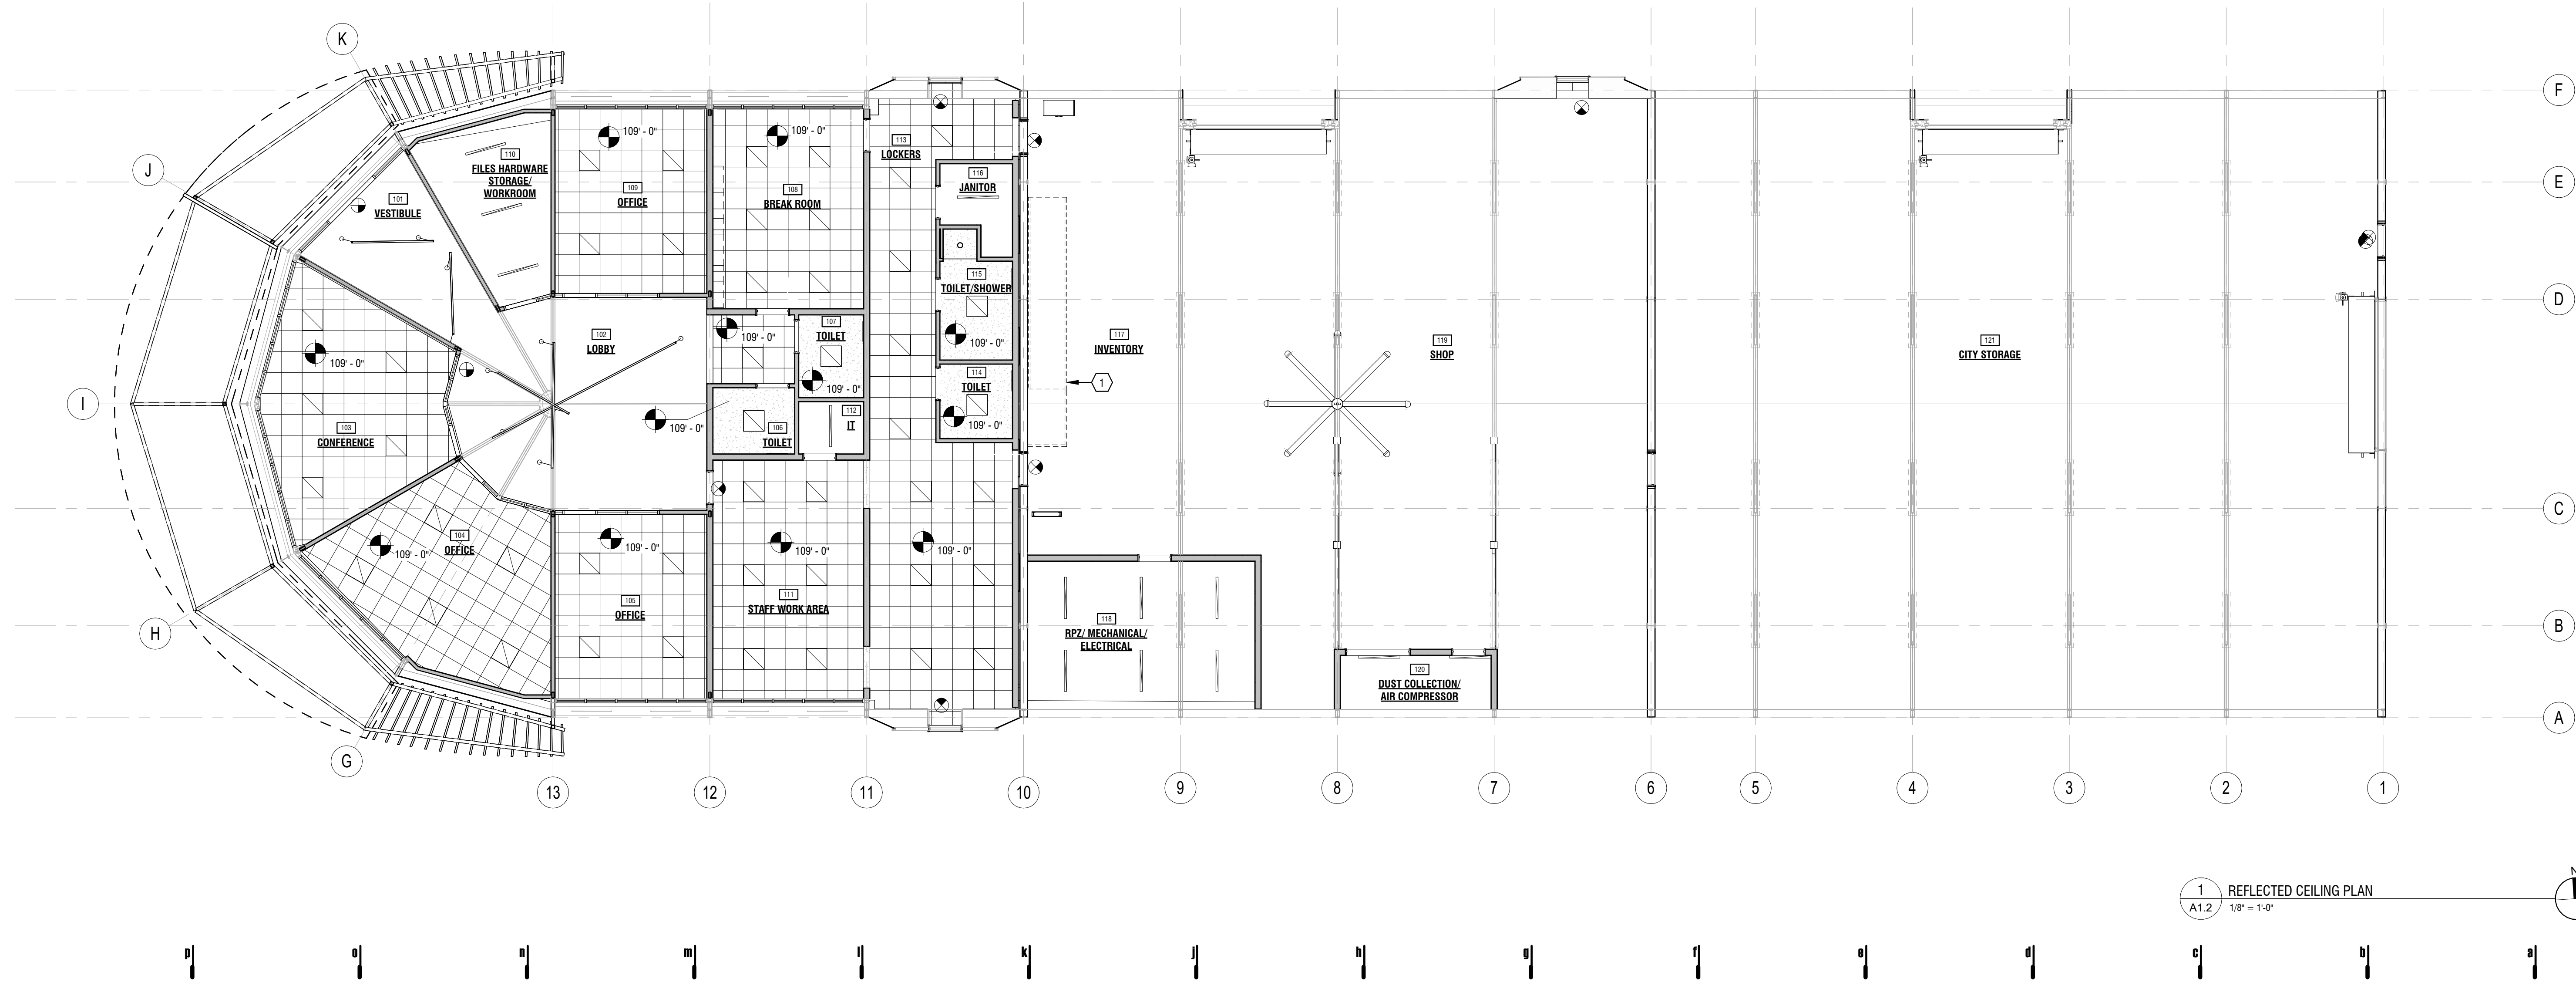

A NEW BUILDING FOR THE
ROGERS FACILITIES DEPARTMENT
2295 N. ARKANSAS ST, ROGERS, ARKANSAS, 72756
© 2026 DEMX ARCHITECTURE

REFLECTED CEILING
PLANS

A1.2

