


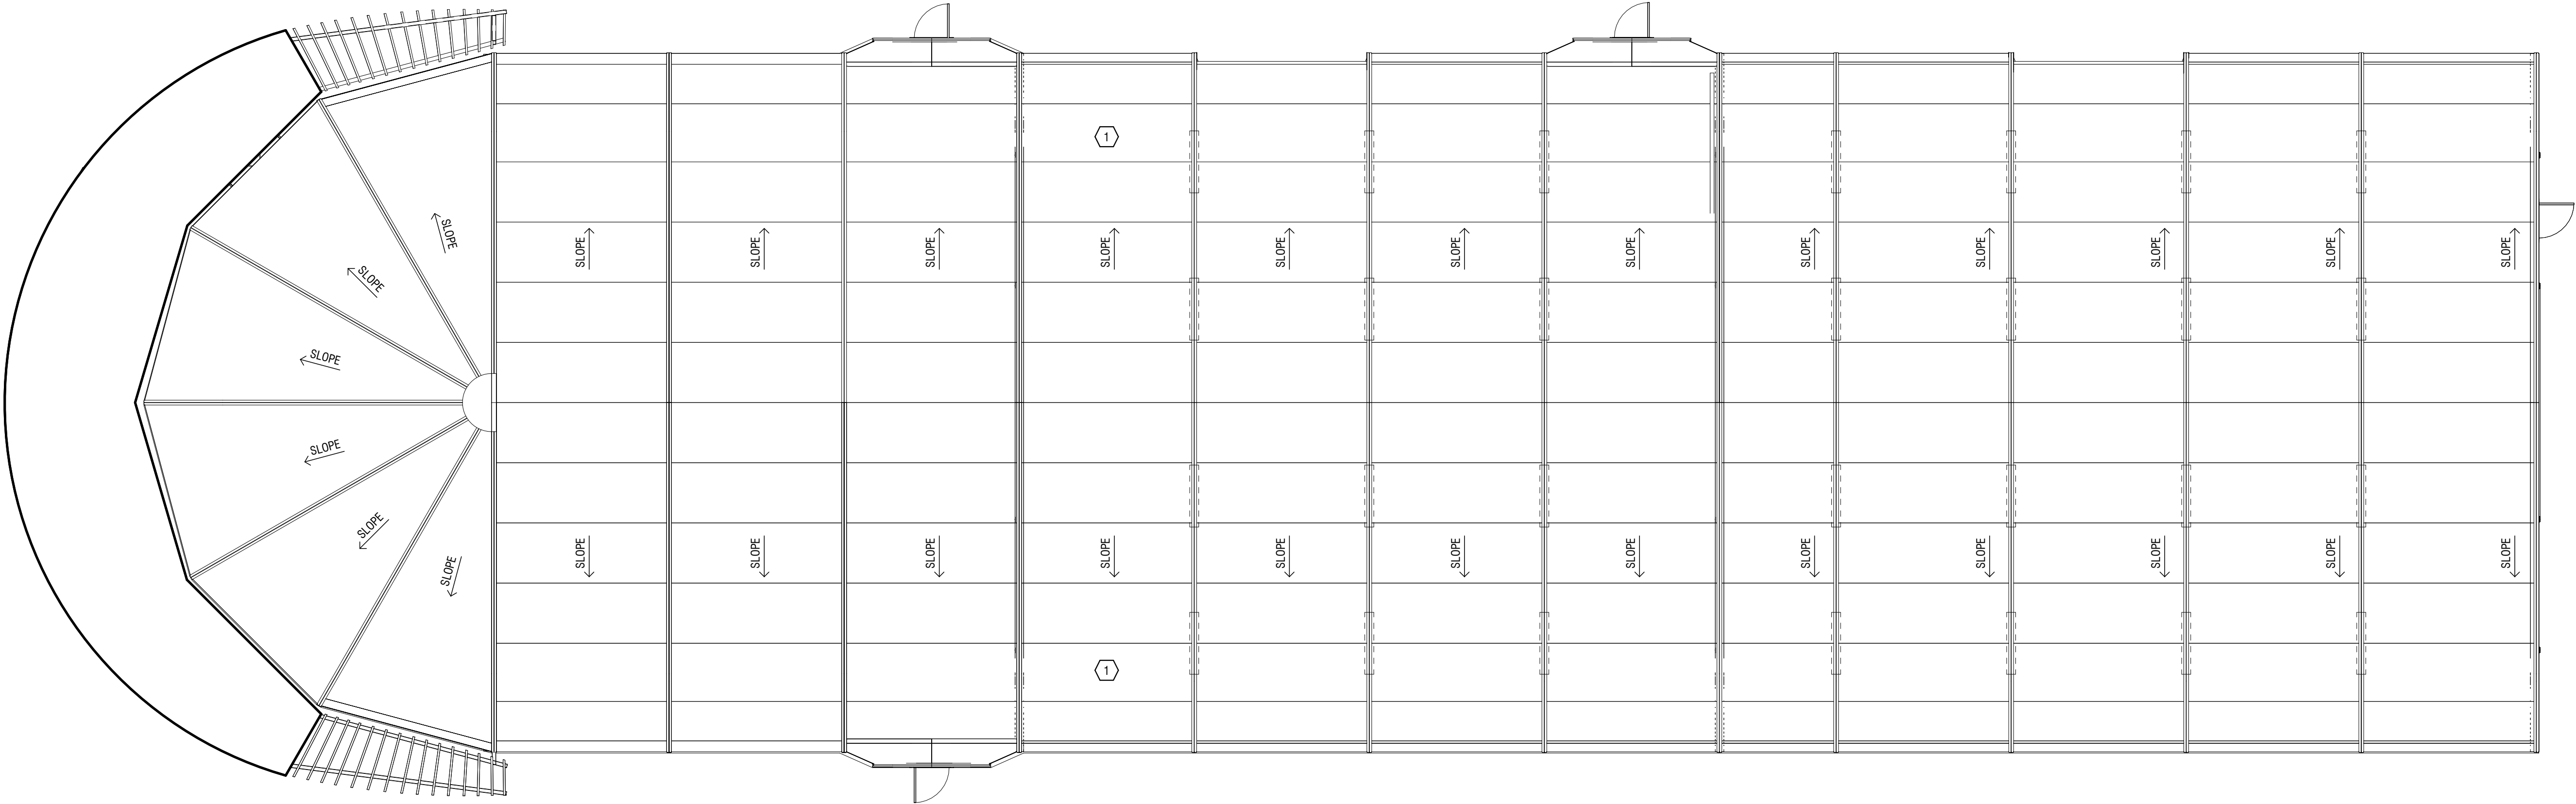

1
A1.3

ROOF PLAN
1/8" = 1'-0"

ROOF PLAN: KEYNOTE LEGEND	
	SPRUNG OPAQUE MEMBRANE

A NEW BUILDING FOR THE
ROGERS FACILITIES DEPARTMENT
2295 N. ARKANSAS ST, ROGERS, ARKANSAS, 72756
© 2026 DEMX ARCHITECTURE

A1.3

DEMX
ARCHITECTURE
104 N EAST AVENUE
FAYETTEVILLE, ARKANSAS 72701 | 479.966.4871

