



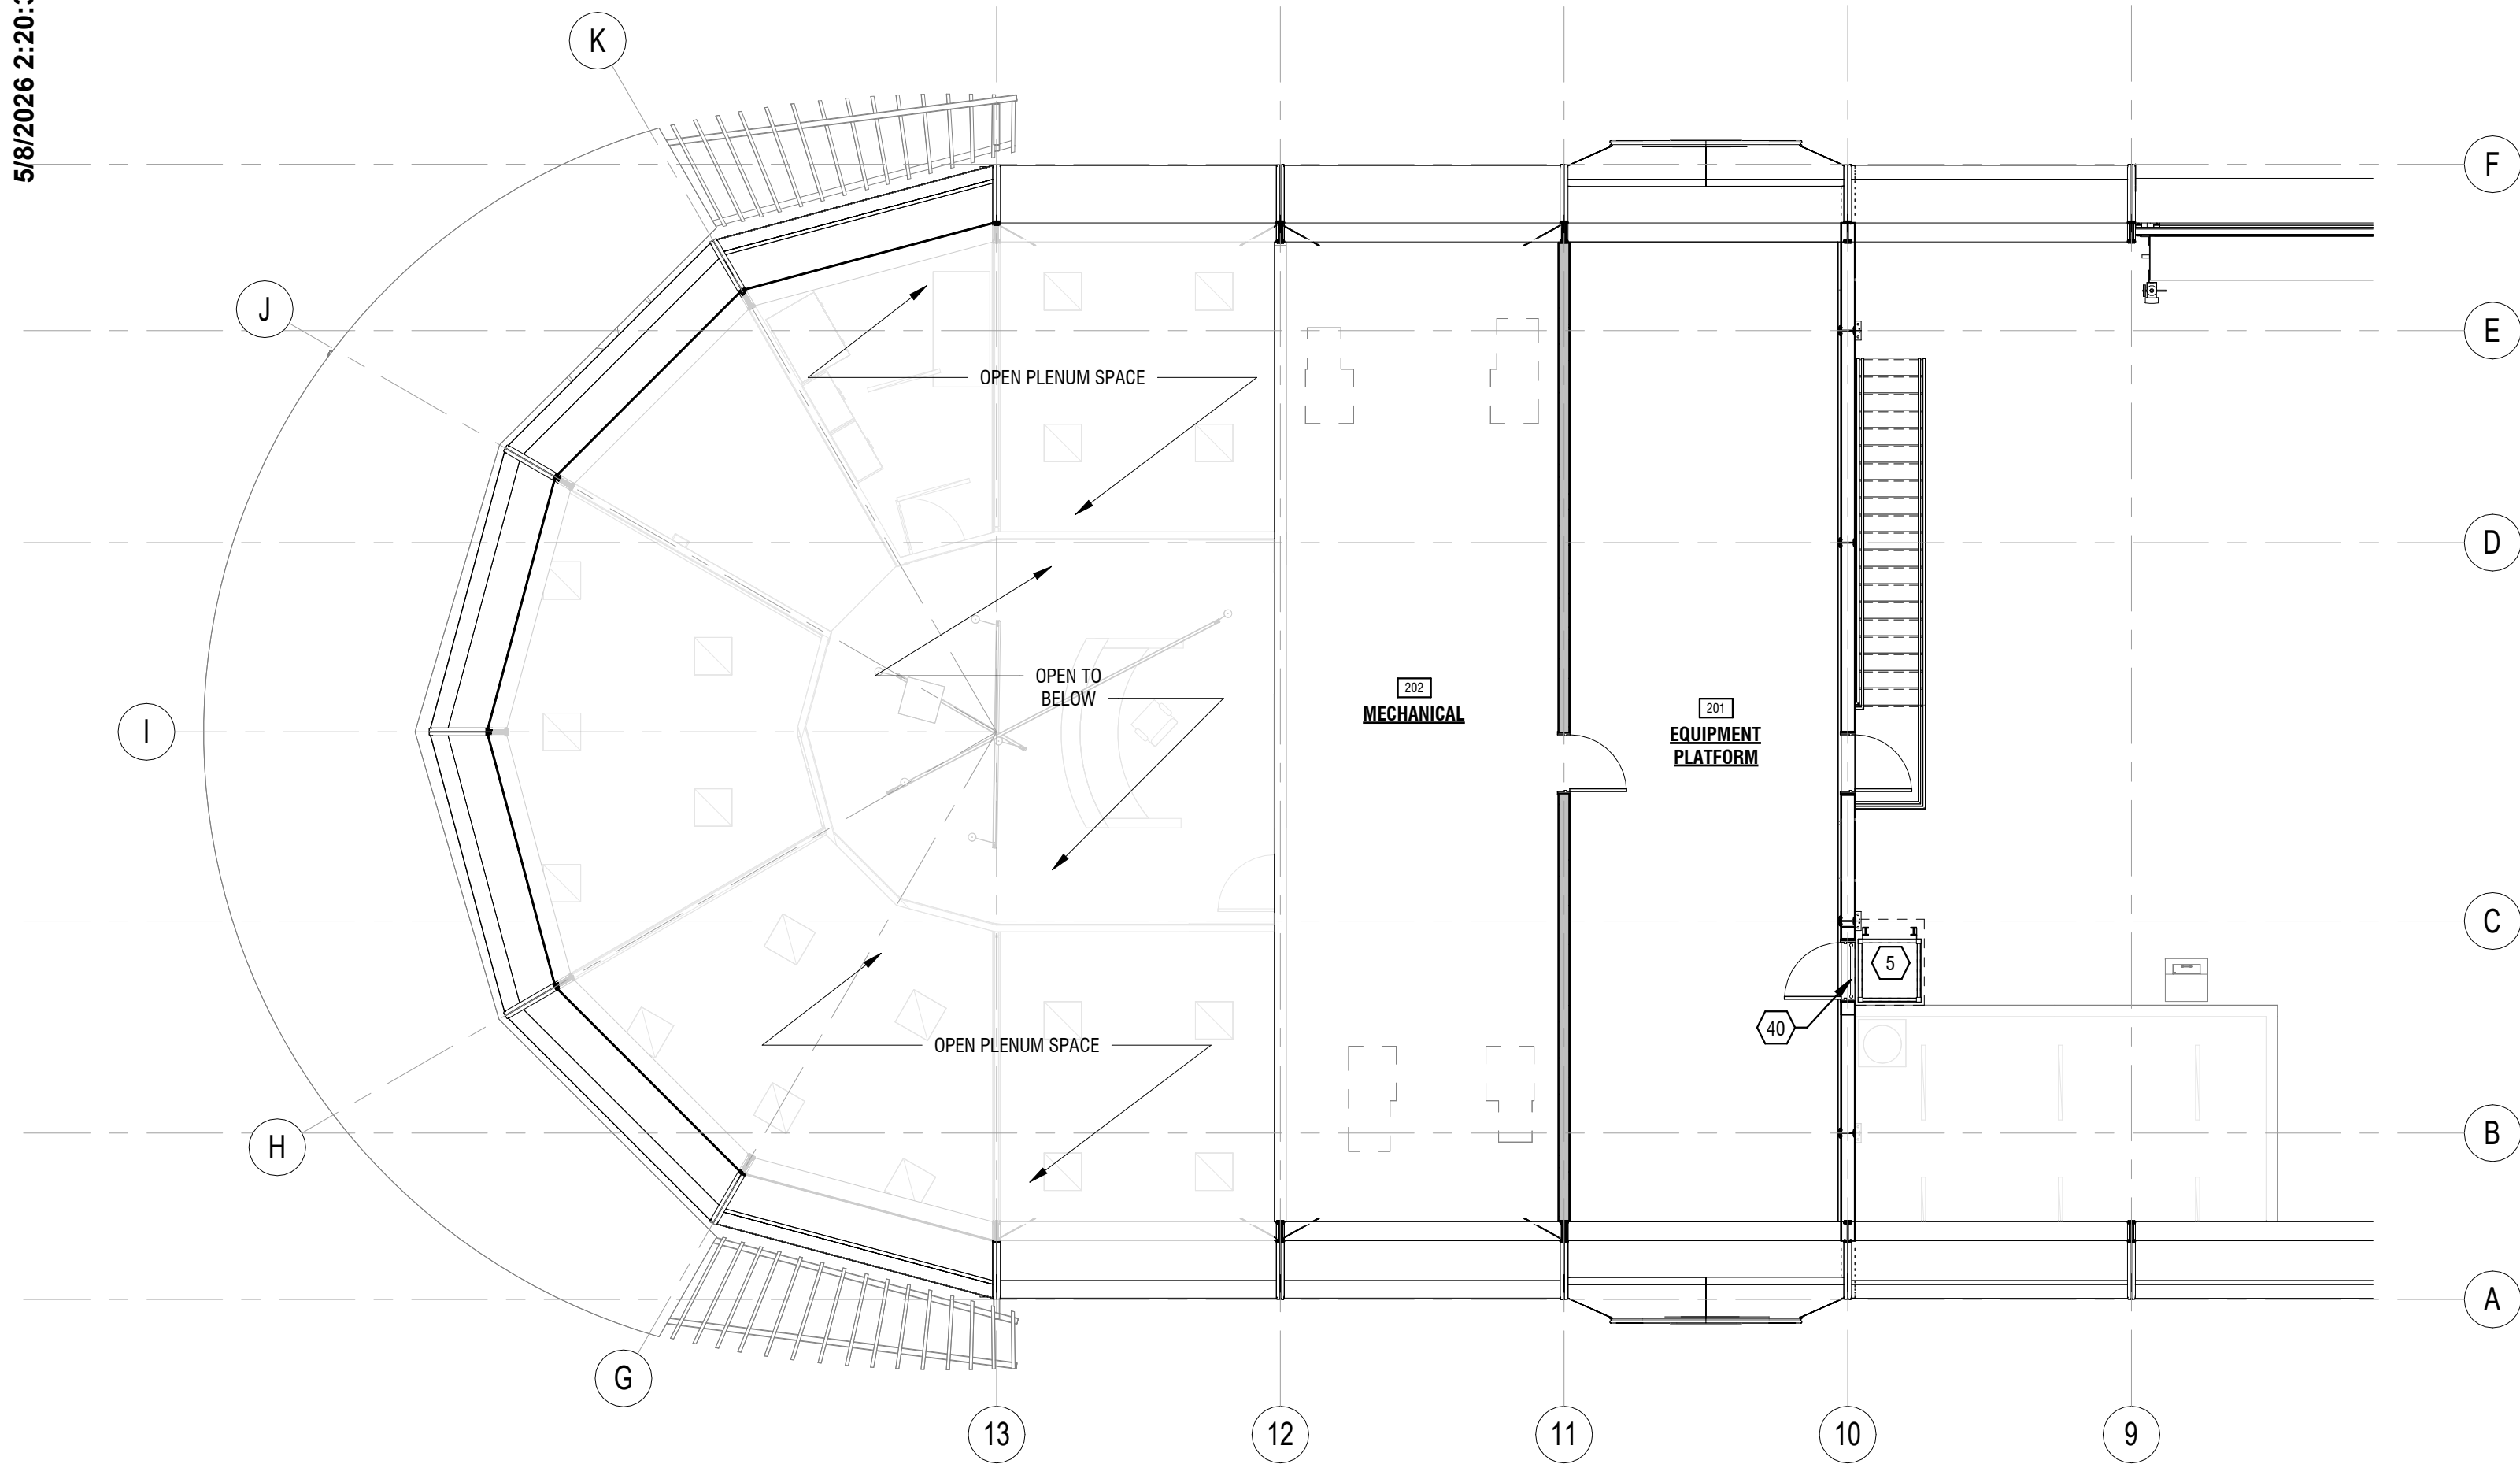


2 EQUIPMENT PLATFORM PLAN
A1.4 1/8" = 1'-0"

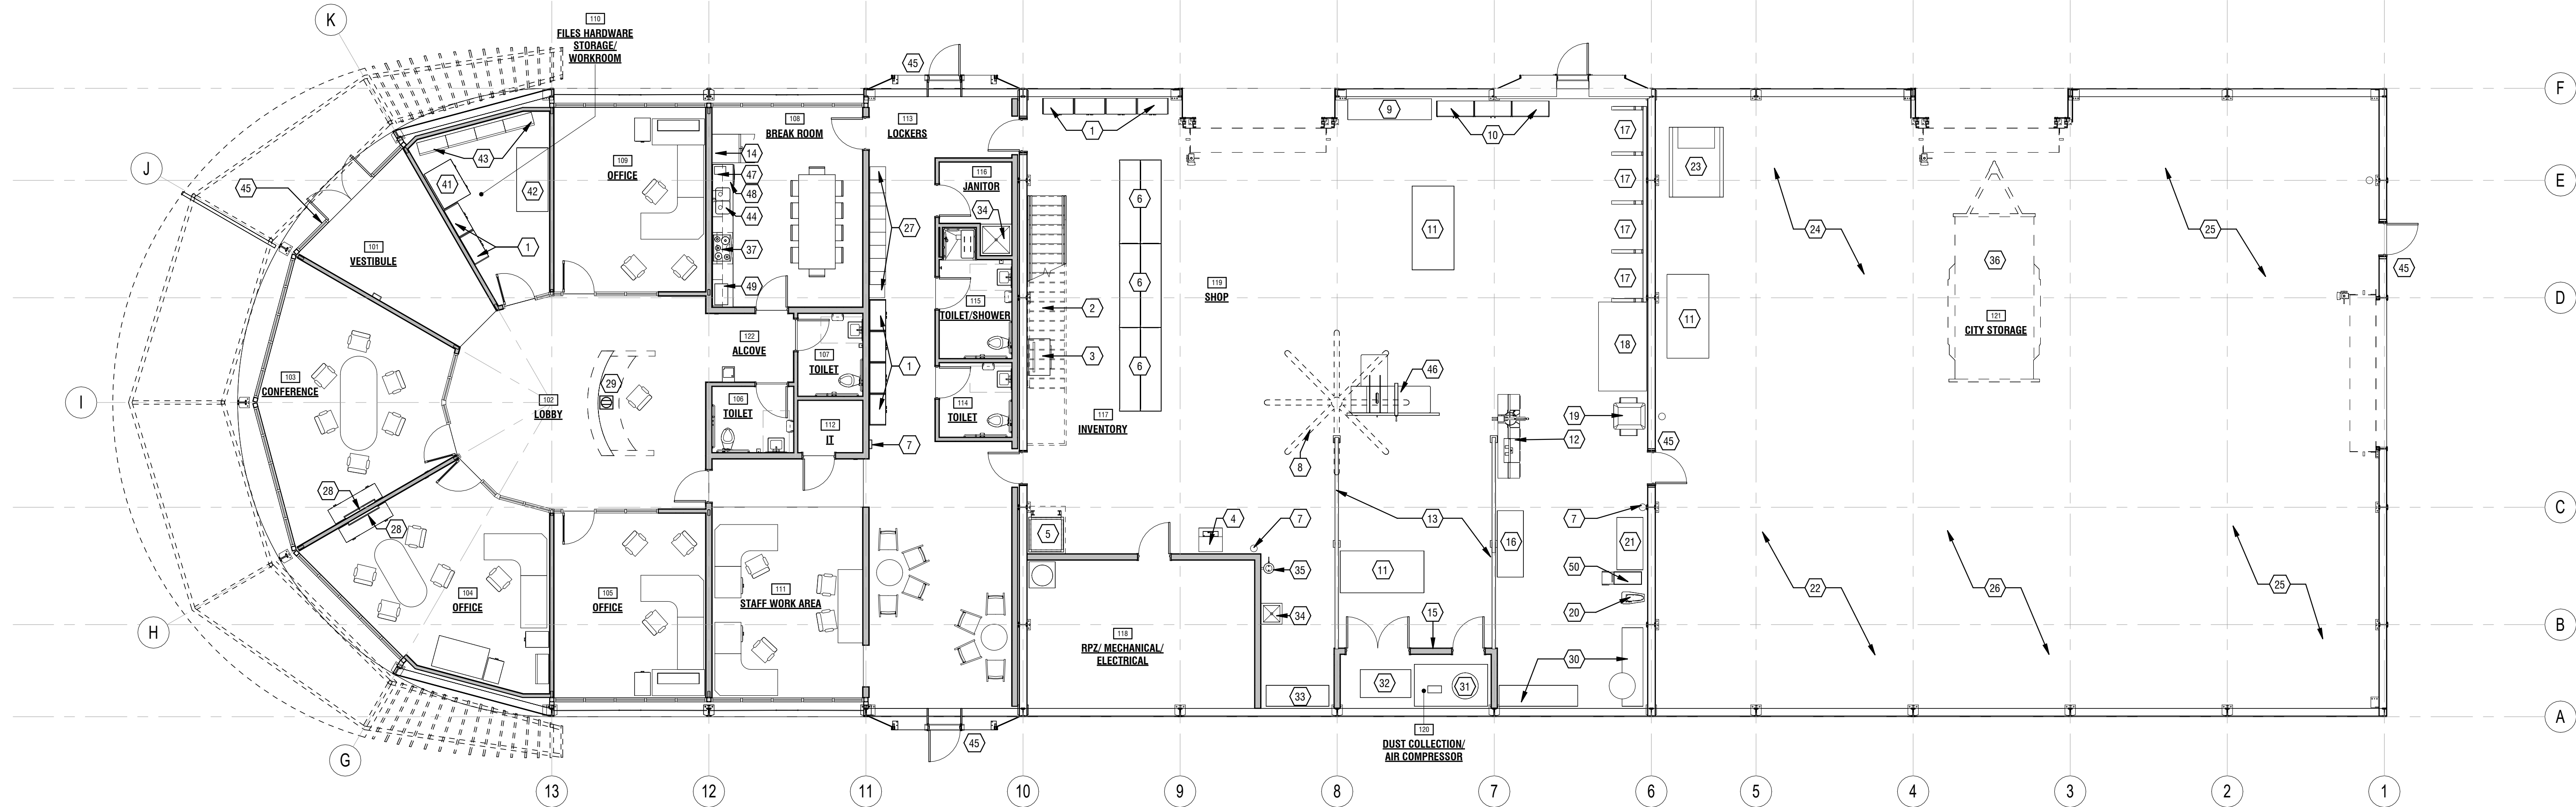

1 EQUIPMENT PLAN
A1.4 1/8" = 1'-0"

EQUIPMENT PLAN: KEYNOTE LEGEND	
OWNER PROVIDED & INSTALLED EQUIPMENT, UNLESS NOTED OTHERWISE	
1 STORAGE	27 LOCKERS
2 FLOOR MAT ATTIC STOCK UNDER STAIRS BY SIZE	28 TV AND VIDEO MONITOR -- CONTRACTOR COORDINATED NEEDED BLOCKING
3 FLOOR MAT CLEANER	29 FLOOR RECEPTACLE -- CONTRACTOR INSTALLED
4 STACK WASHER AND DRYER	30 SABER WORKBENCH
5 VERTICAL LIFT -- CONTRACTOR PROVIDED & INSTALLED	31 AIR COMPRESSOR W/ DRYER -- CONTRACTOR PROVIDED & INSTALLED
6 JANITORIAL SUPPLIES	32 DUST COLLECTION -- CONTRACTOR INSTALLED
7 FIRE EXTINGUISHER -- CONTRACTOR PROVIDED & INSTALLED	33 HARDWARE
8 BIG ASS FAN -- CONTRACTOR PROVIDED & INSTALLED	34 MOP SINK -- CONTRACTOR PROVIDED & INSTALLED
9 SMALL TOOL STORAGE	35 EYEWASH -- CONTRACTOR PROVIDED & INSTALLED
10 CHEMICAL STORAGE	36 THEATER ENCLOSED TRAILER
11 ROLLING WORK TABLE	37 ELE. COOKTOP W/ EXHAUST HOOD ABOVE -- CONTRACTOR PROVIDED & INSTALLED
12 SCAFFOLDBENCH WORKBENCH ELECTRIC MITER SAW	38 NOT USED
13 STRUCTURAL SUPPORT FOR ELE. AND DUST COLL. -- CONTRACTOR PROVIDED & INSTALLED	39 NOT USED
14 REFRIGERATOR	40 SAFETY BARRIER -- CONTRACTOR PROVIDED & INSTALLED
15 CLAMP STORAGE	41 FLAT FILE
16 SCAFFOLDBENCH WORKBENCH METAL CHOP SAW	42 WORK TABLE
17 HORIZONTAL WOOD STORAGE RACK	43 BOOKCASE
18 HORIZONTAL PLYWOOD STORAGE RACK	44 UNDERMOUNT STAINLESS STEEL SINK -- CONTRACTOR PROVIDED & INSTALLED
19 PLANER	45 CONTROLLED ACCESS -- CONTRACTOR COORDINATED W/ OWNER
20 DRILL PRESS -- CONTRACTOR INSTALLED	46 GRIZZLY TABLE SAW
21 WELDING FABRICATION TABLE	47 COFFEE MAKER WITH WATER CONNECTION -- CONTRACTOR COORDINATED
22 FURNITURE STORAGE	48 DISHWASHER -- CONTRACTOR COORDINATED & INSTALLED
23 SEMI-ELECTRIC STRADDLE STACKER	49 MICROWAVE -- CONTRACTOR COORDINATED
24 MISCELLANEOUS STORAGE	50 WELDER
25 CHRISTMAS DECORATIONS	
26 THEATER CHAIRS AND STAGE	

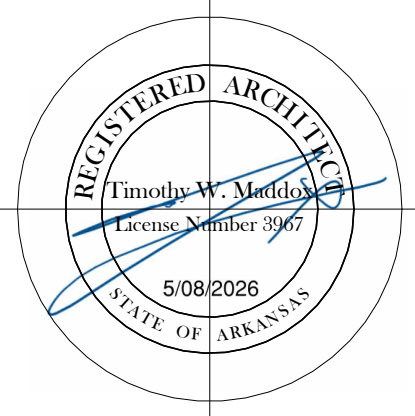

DEMX
ARCHITECTURE
104 N EAST AVENUE
FAYETTEVILLE, ARKANSAS 72701 | 479.966.4871

A NEW BUILDING FOR THE
ROGERS FACILITIES DEPARTMENT
2295 N. ARKANSAS ST, ROGERS, ARKANSAS, 72756
© 2026 DEMX ARCHITECTURE

EQUIPMENT PLANS