



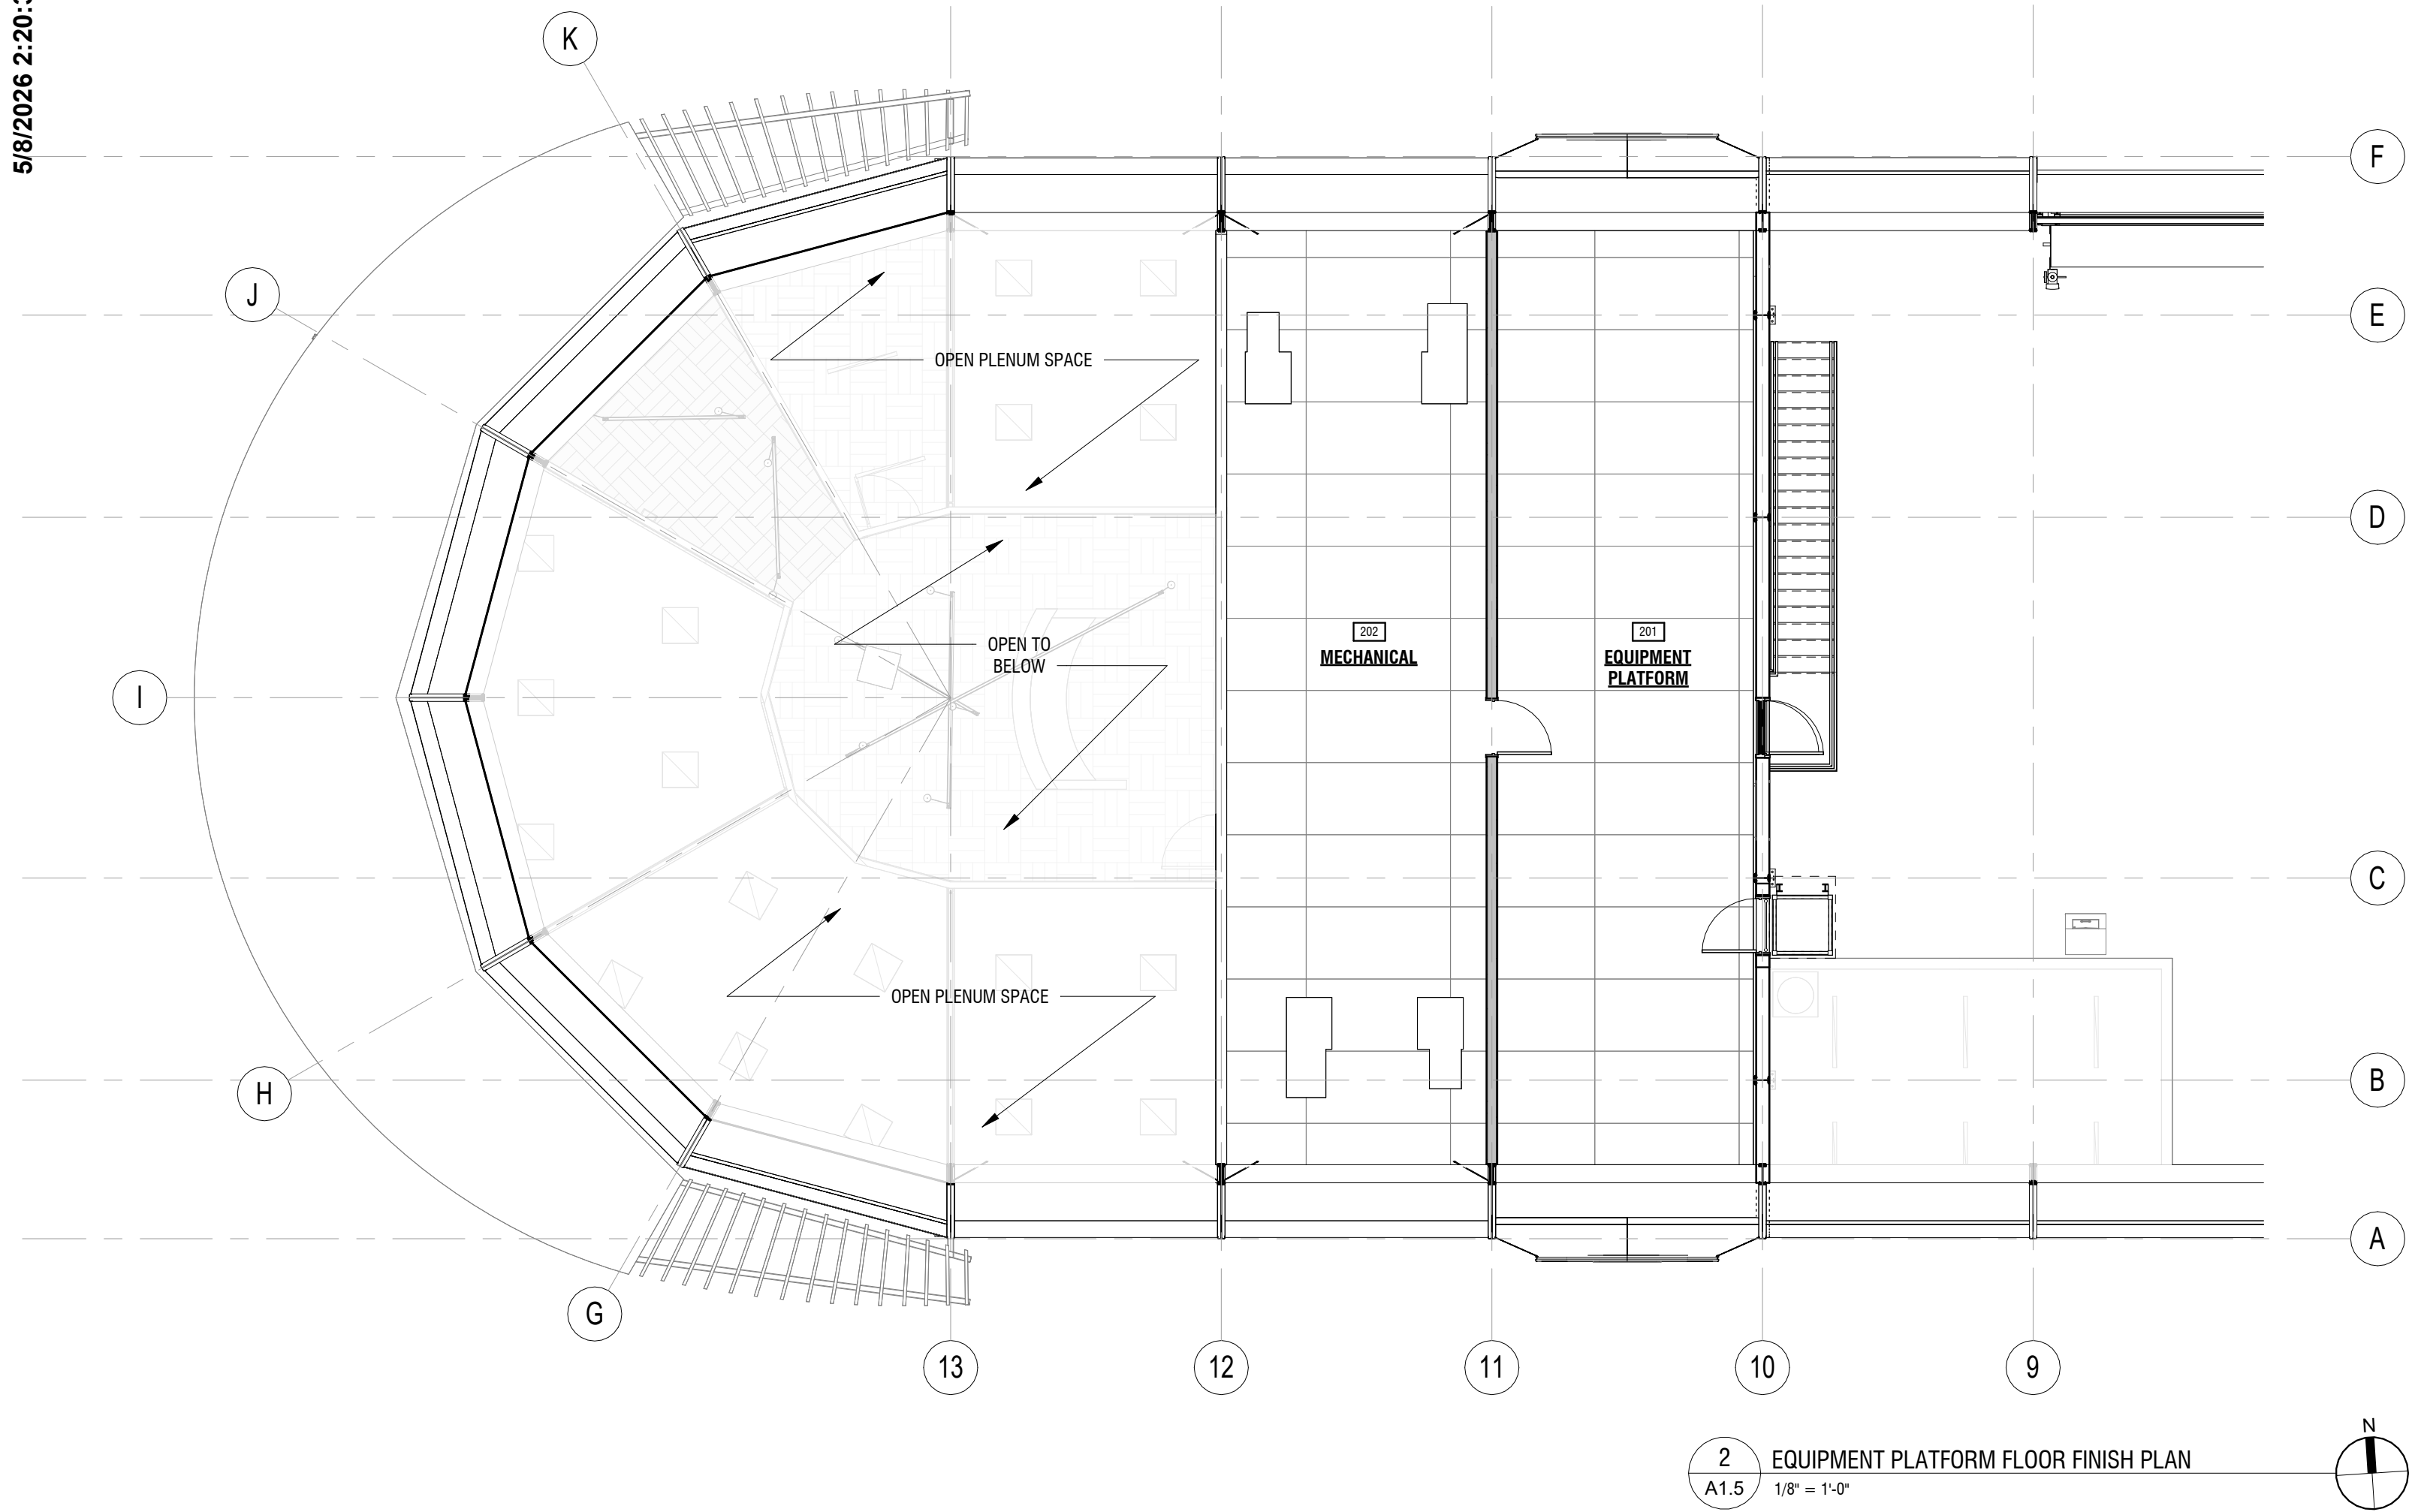


FLOOR FINISH: KEYNOTE LEGEND	
1	FLOOR RECEPTACLE, REF ELEC.

LEGEND: REFLECTED CEILING PLAN	
	CERAMIC TILE
	CARPET TILE
	CARPET TILE - WALK OFF
	SEALED CONCRETE
	POLISHED CONCRETE
	PLYWOOD DECKING

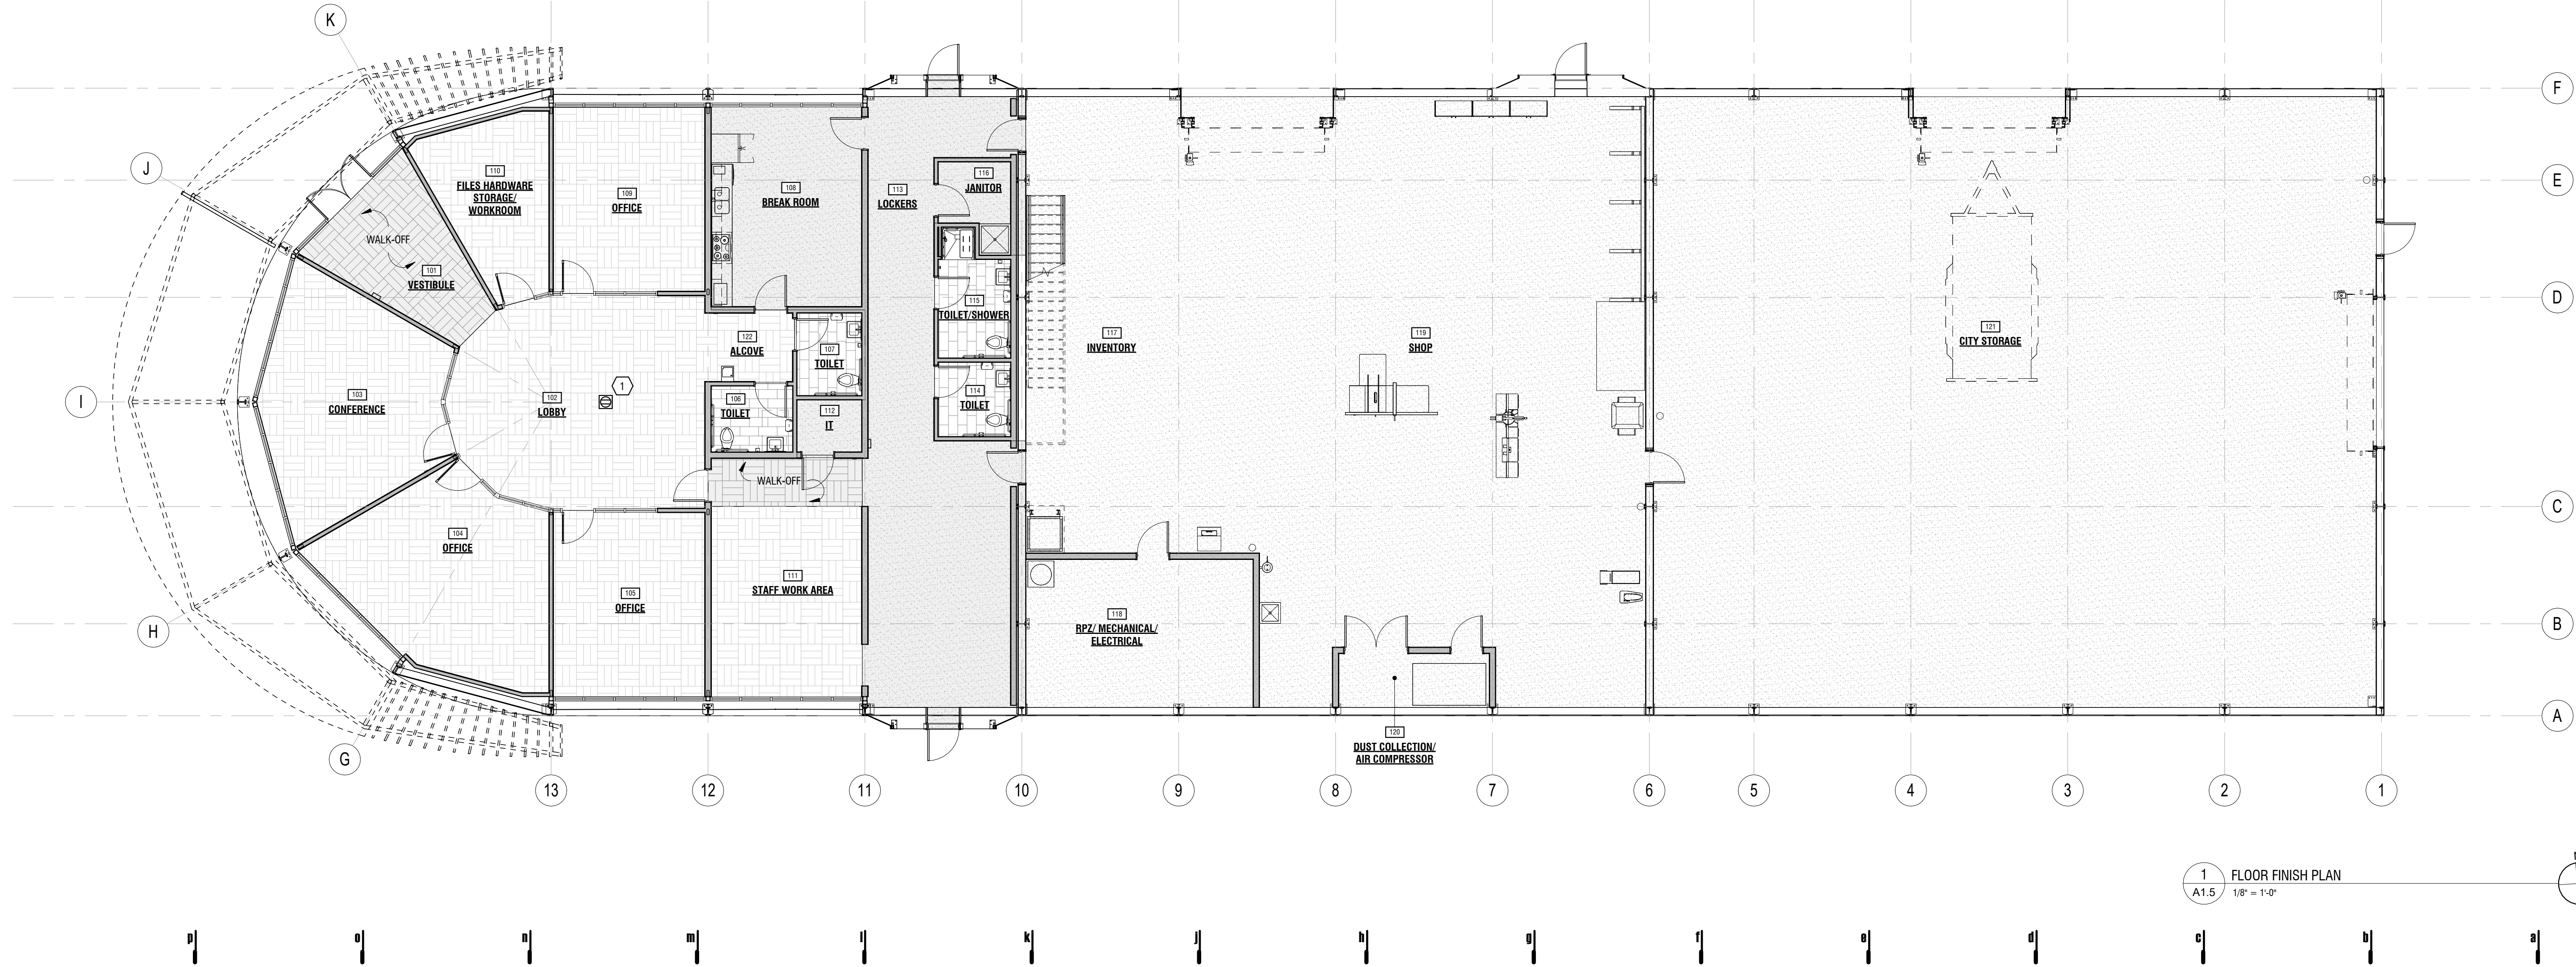

A NEW BUILDING FOR THE
ROGERS FACILITIES DEPARTMENT
2295 N. ARKANSAS ST, ROGERS, ARKANSAS, 72756
© 2026 DEMX ARCHITECTURE

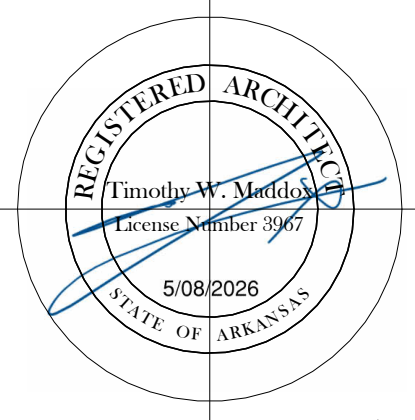

DEMX
ARCHITECTURE
104 N EAST AVENUE
FAYETTEVILLE, ARKANSAS 72701 | 479.966.4871

FLOOR FINISH
PLANS

A1.5

BID SET
5/08/2026 62425