




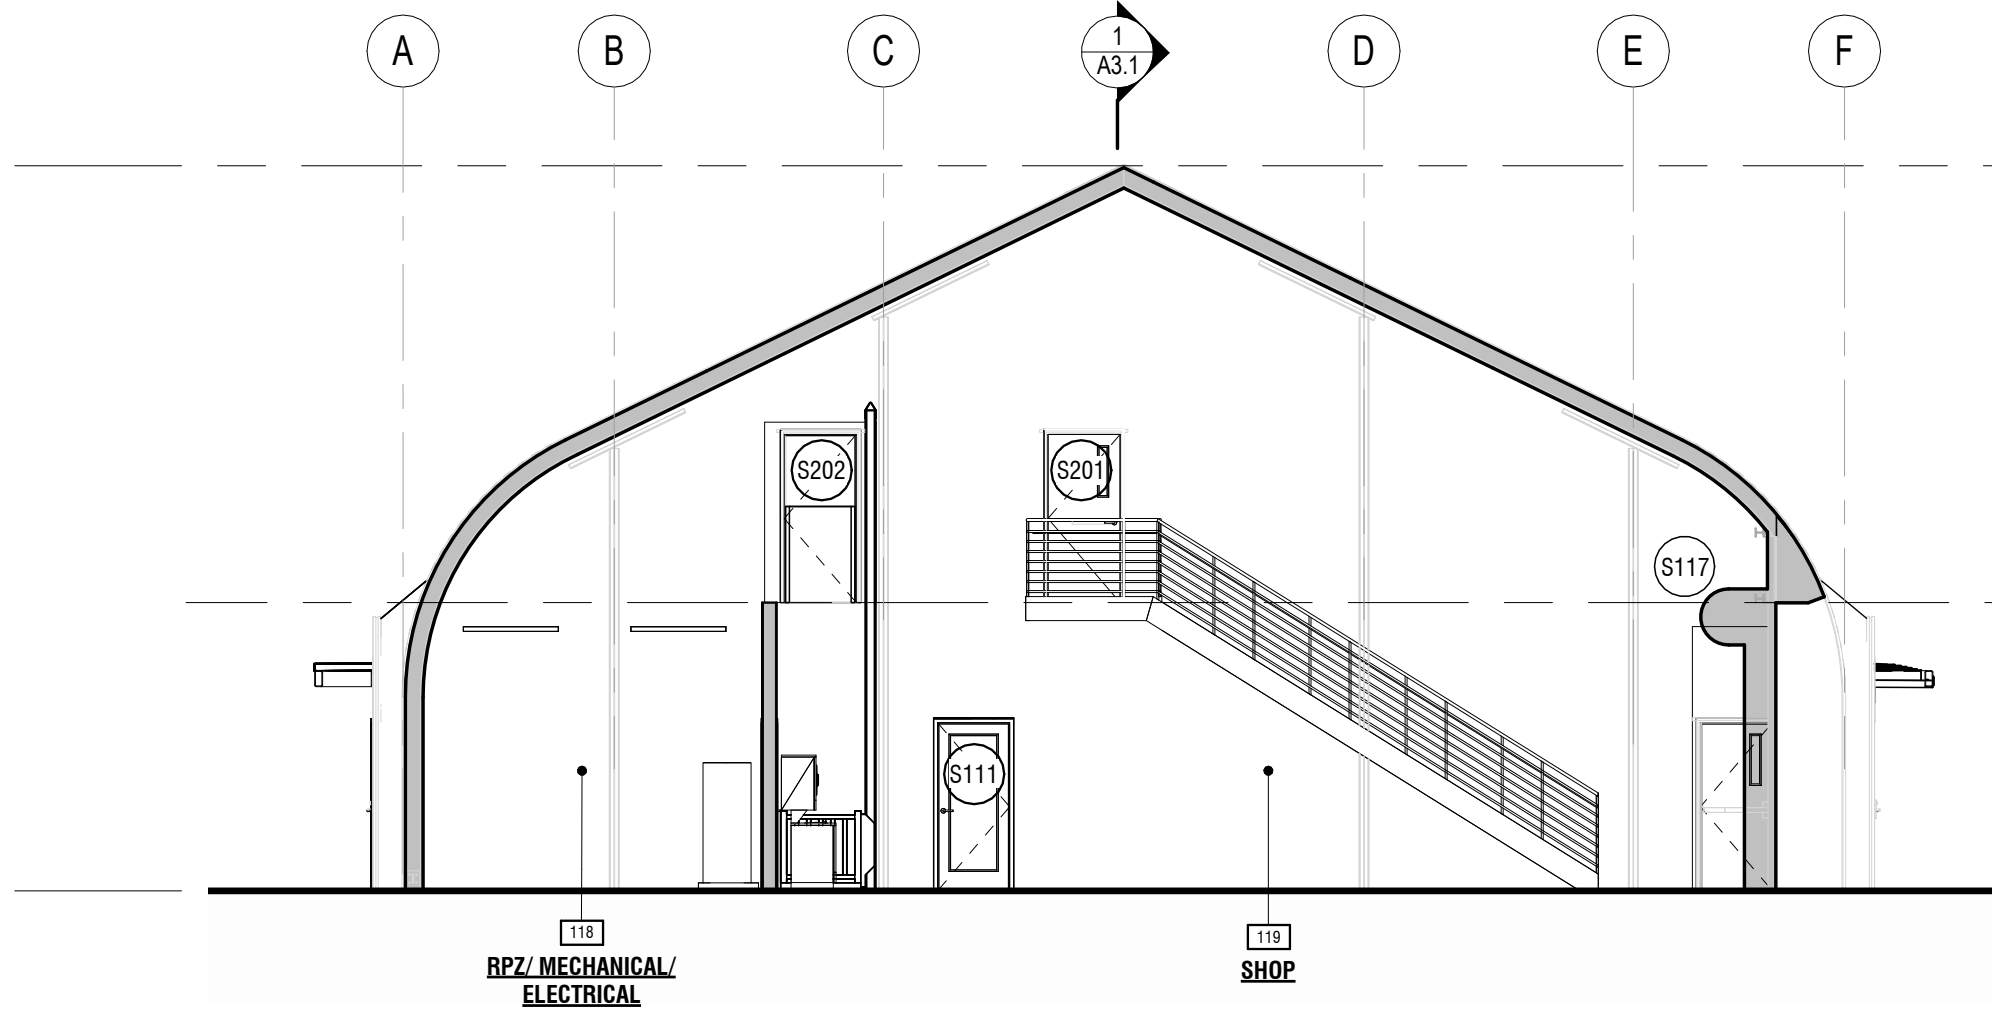


5 SECTION AT INVENTORY
A3.1 1/8" = 1'-0"

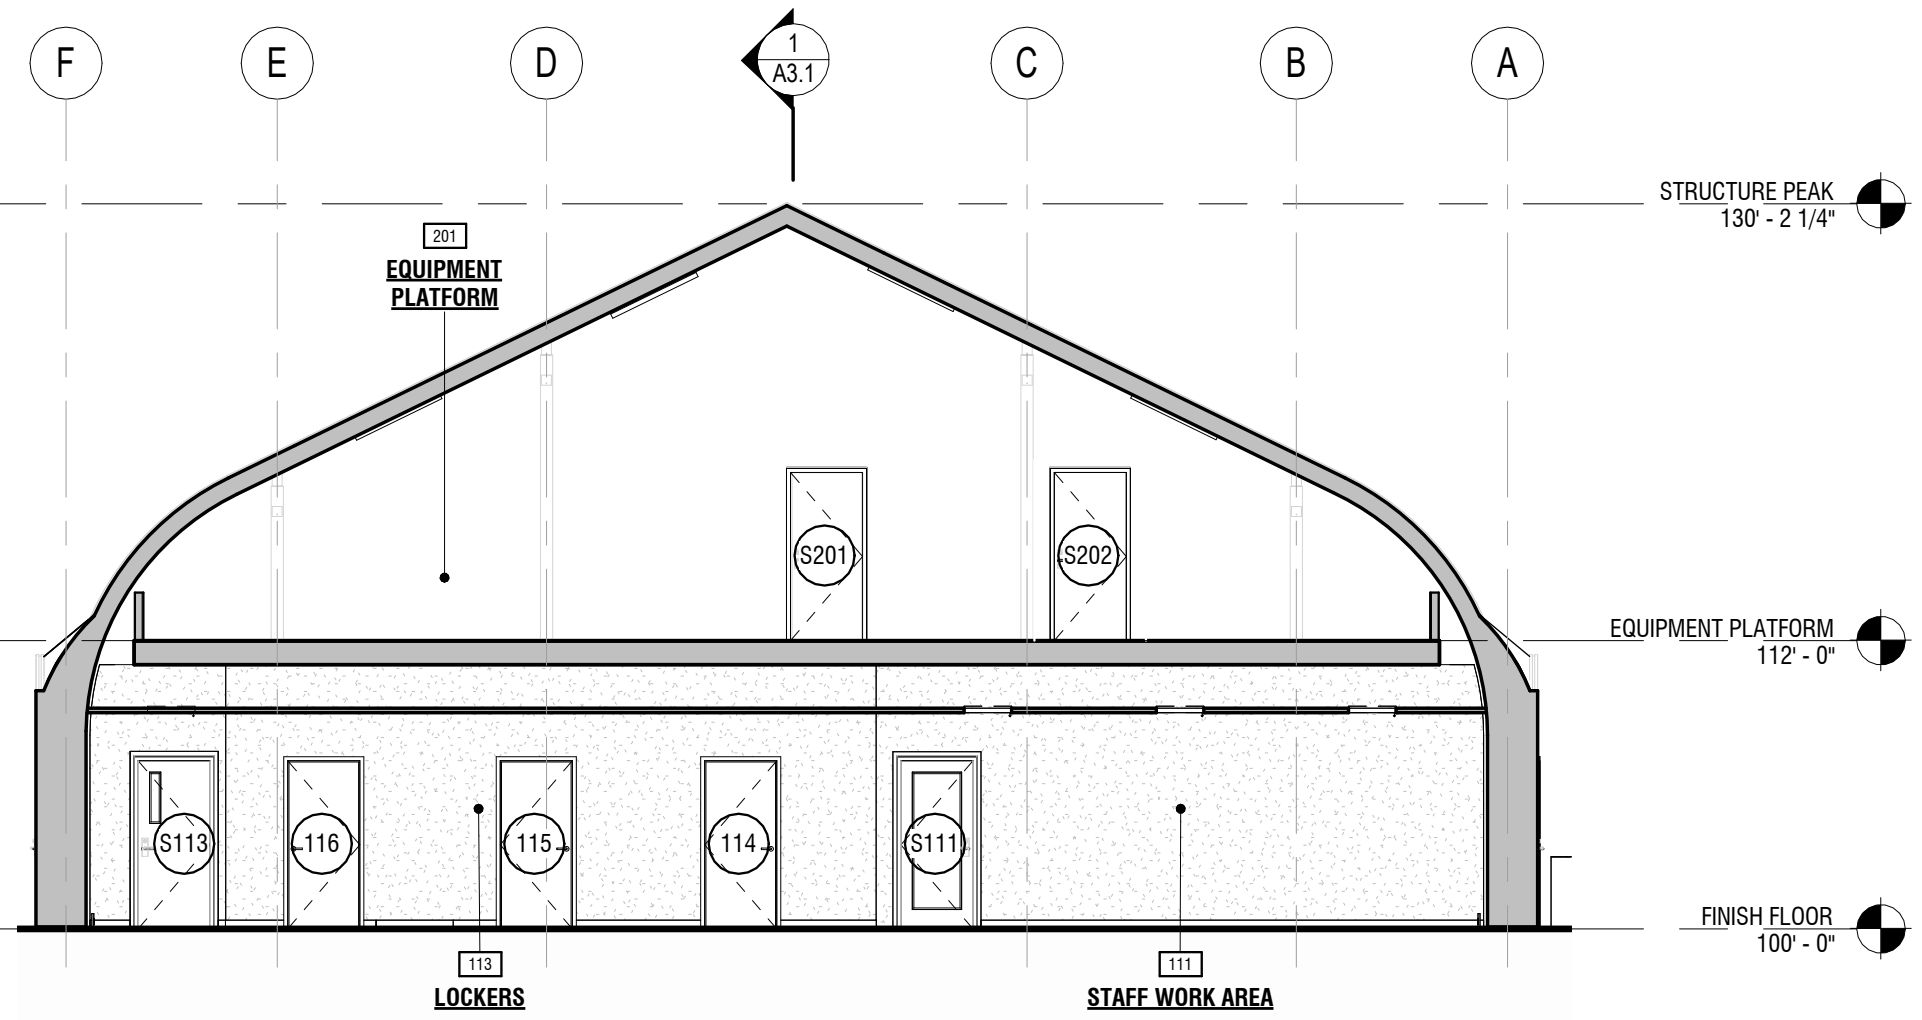


4 SECTION AT LOCKERS/EQUIPMENT PLATFORM
A3.1 1/8" = 1'-0"

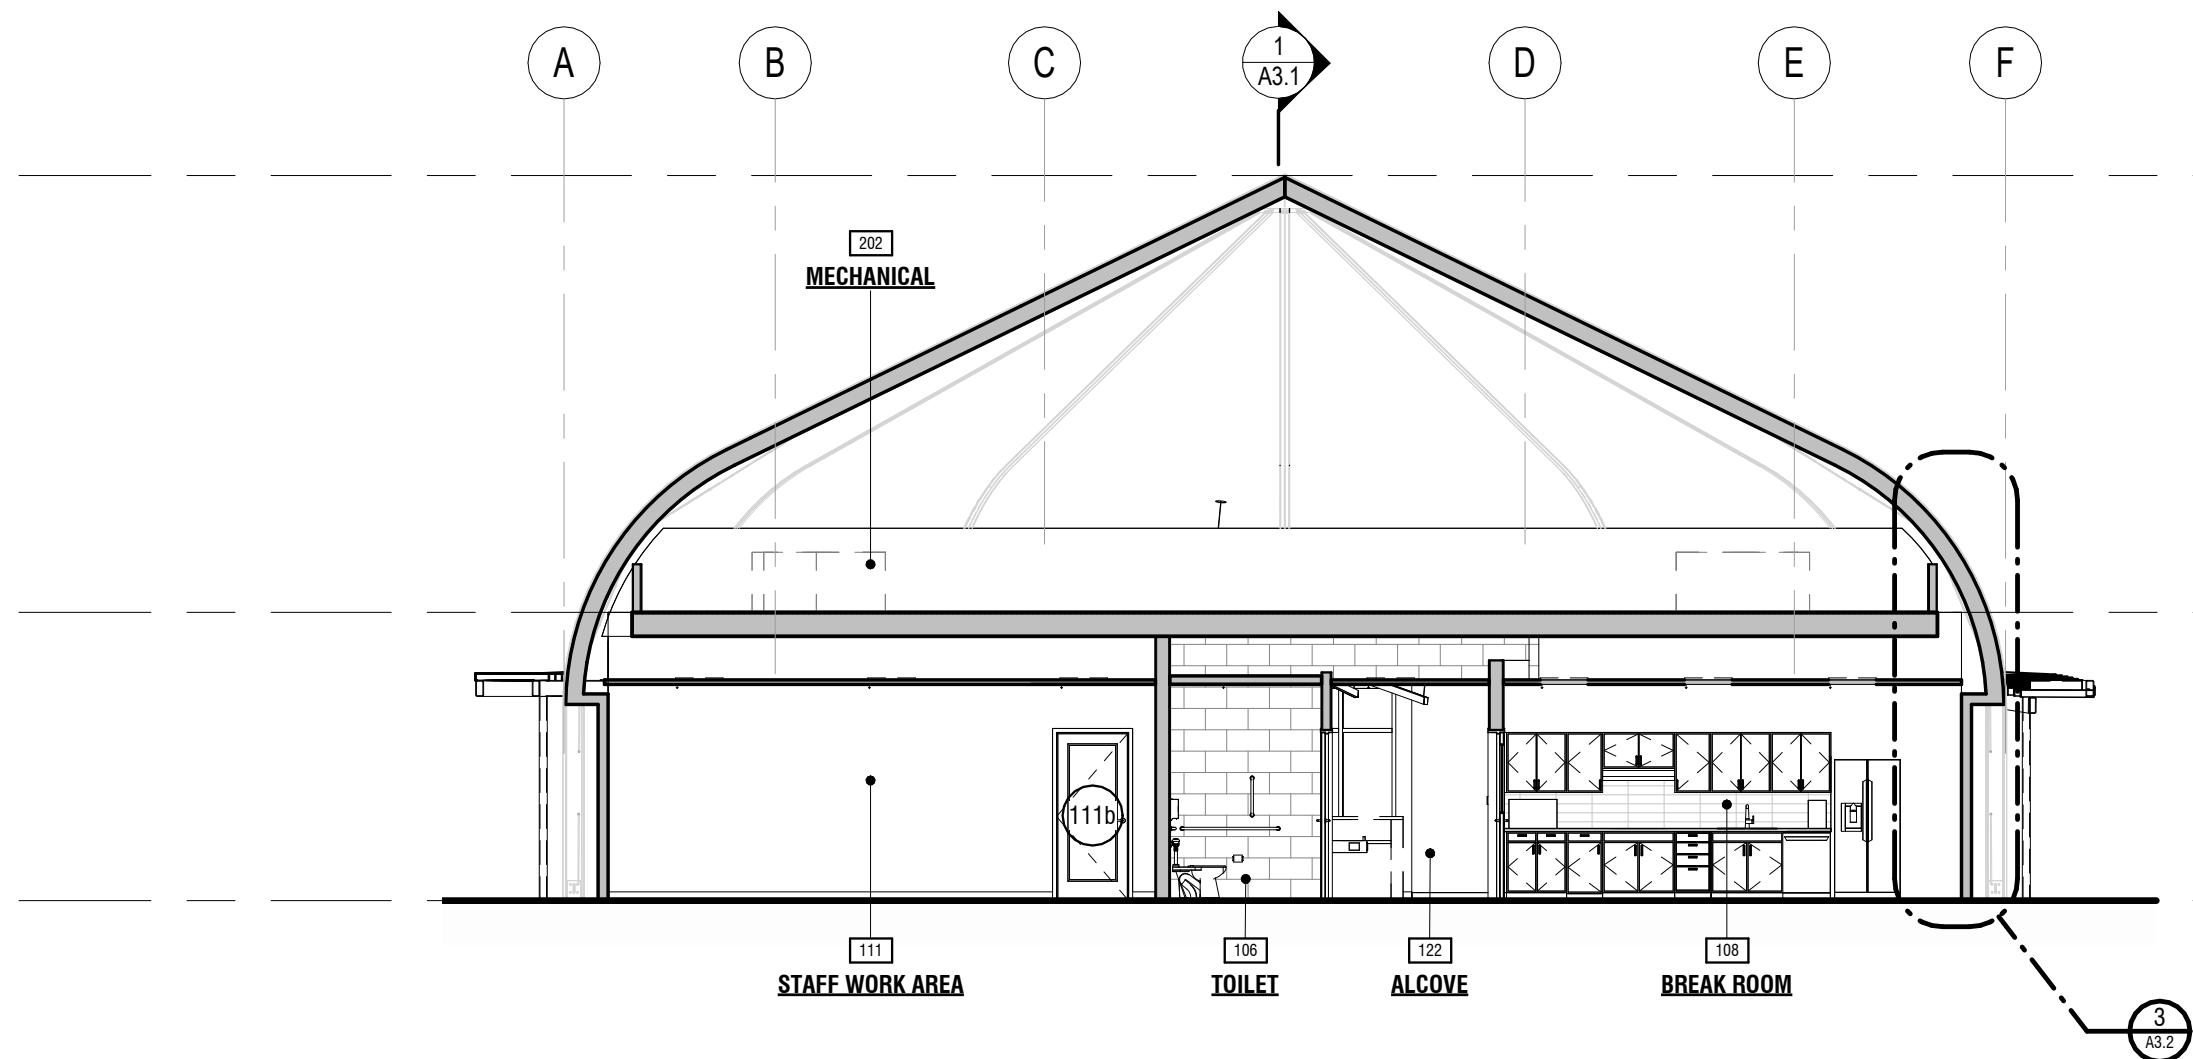


3 SECTION LOOKING EAST
A3.1 1/8" = 1'-0"

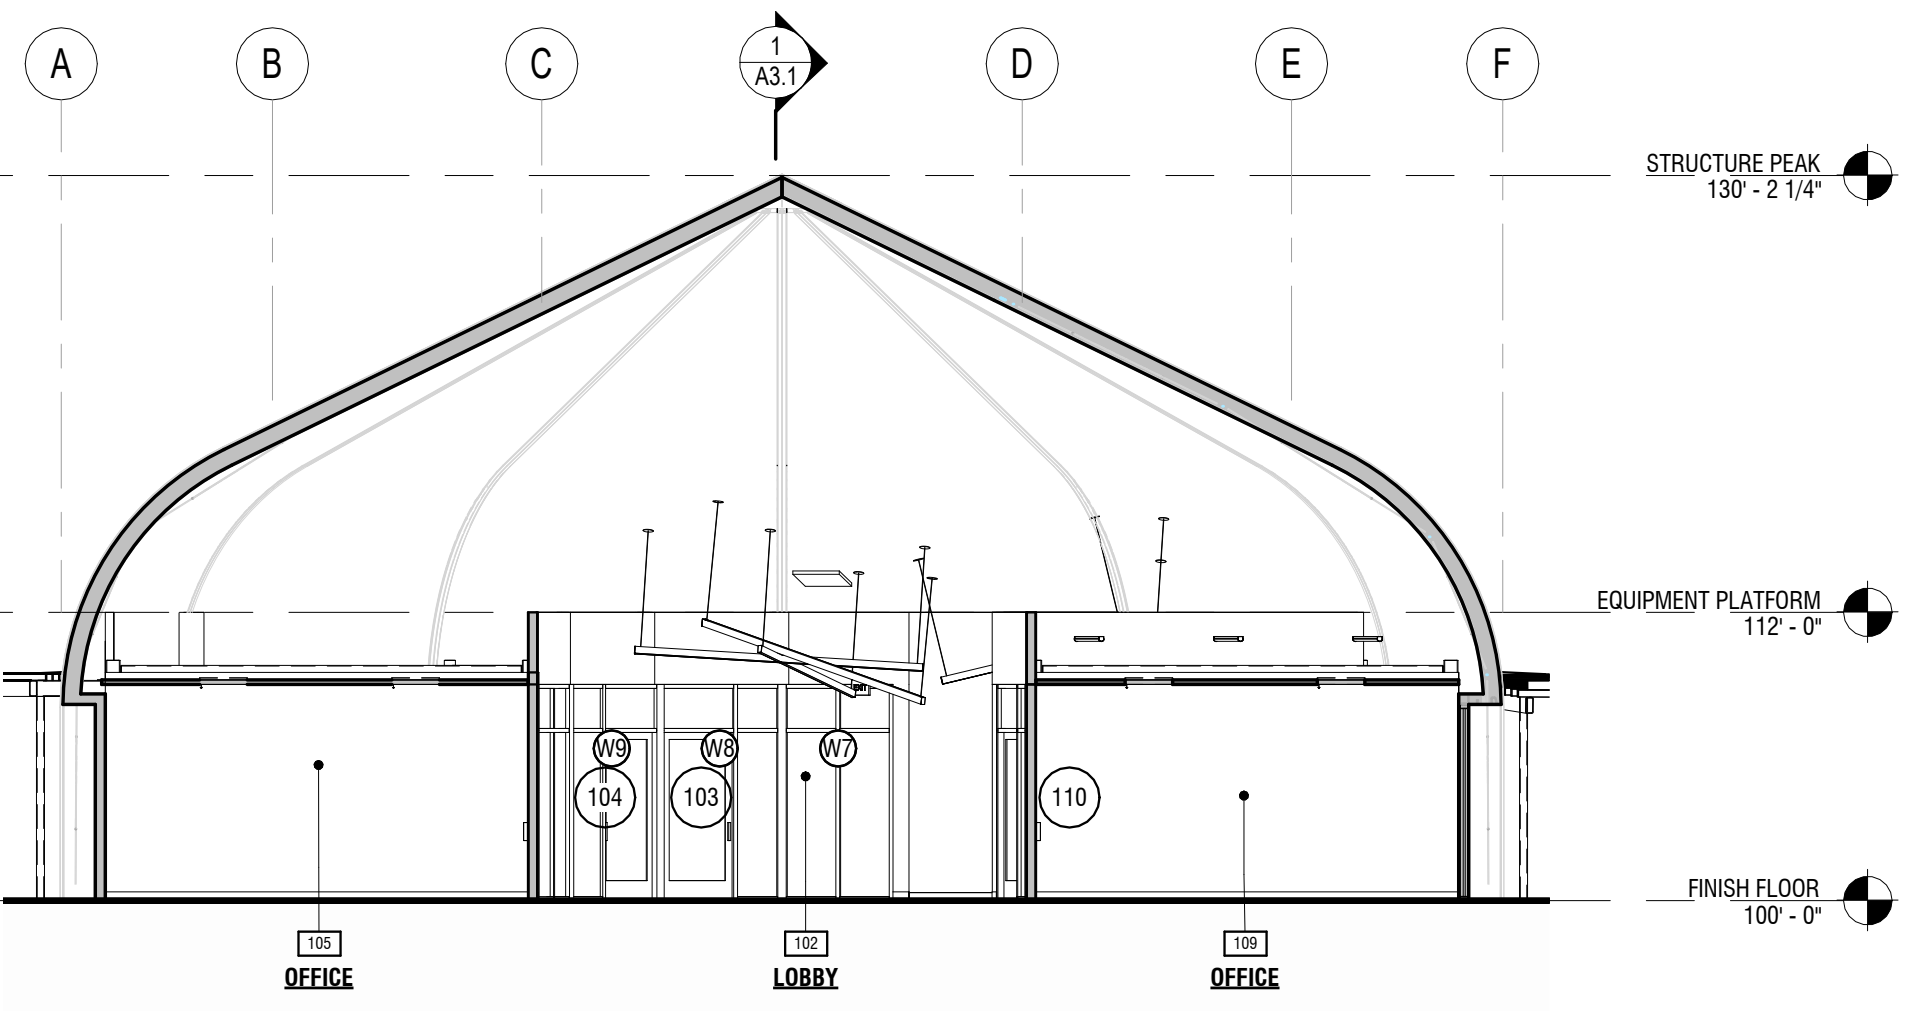

2 SECTION AT OFFICES AND LOBBY
A3.1 1/8" = 1'-0"

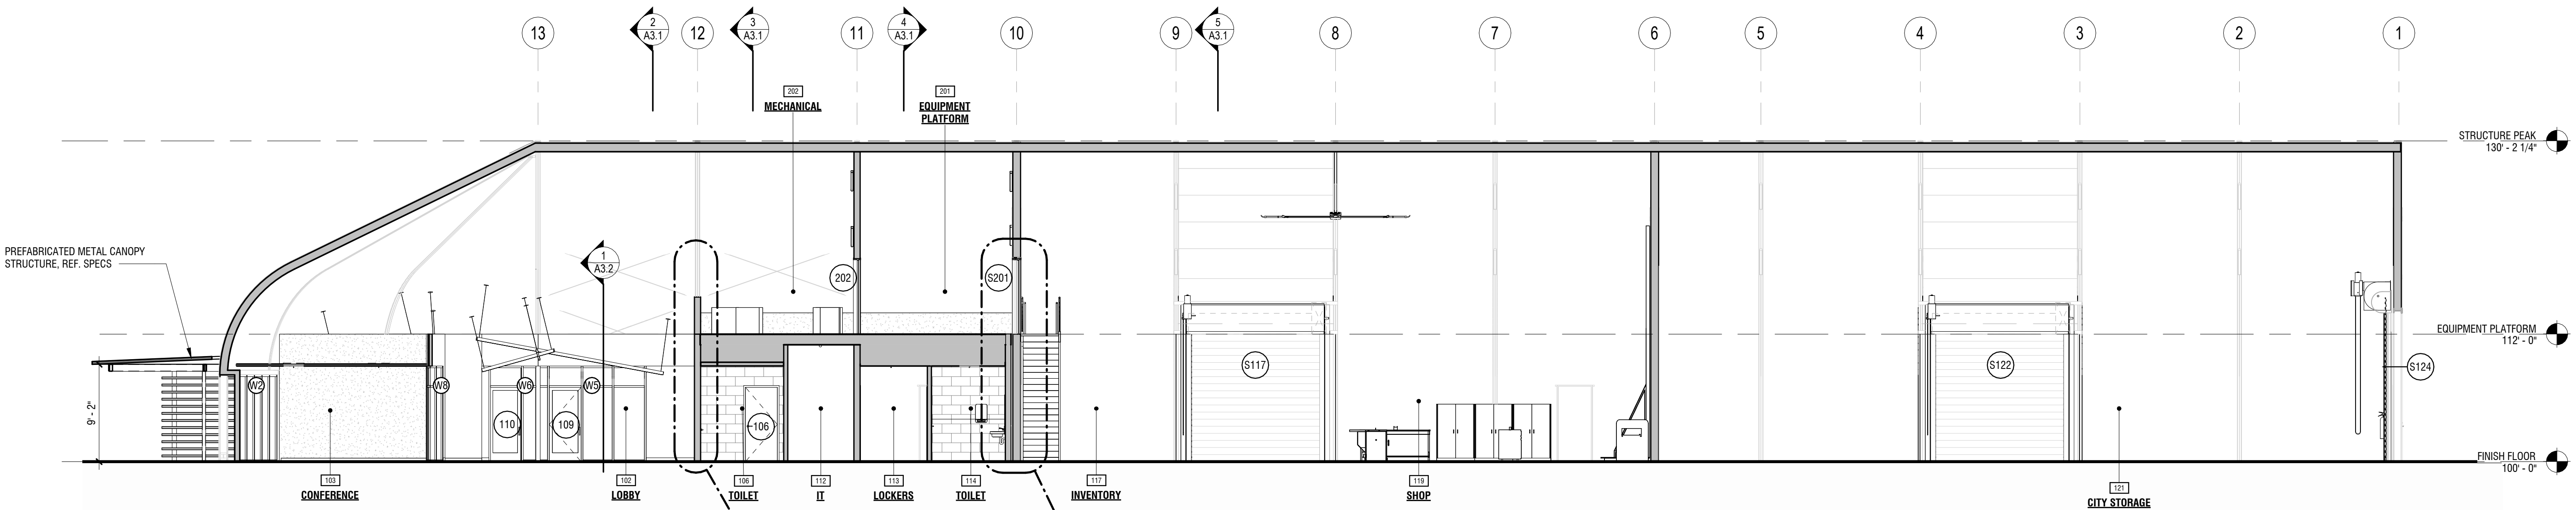

1 SECTION LOOKING NORTH
A3.1 1/8" = 1'-0"

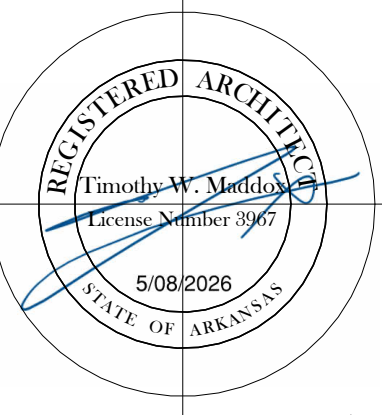

DEMX
ARCHITECTURE
104 N EAST AVENUE
FAYETTEVILLE, ARKANSAS 72701 | 479.966.4871

A NEW BUILDING FOR THE
ROGERS FACILITIES DEPARTMENT
2295 N. ARKANSAS ST, ROGERS, ARKANSAS, 72756
© 2026 DEMX ARCHITECTURE

BUILDING SECTIONS

A3.1

5/08/2026 BID SET 62425