




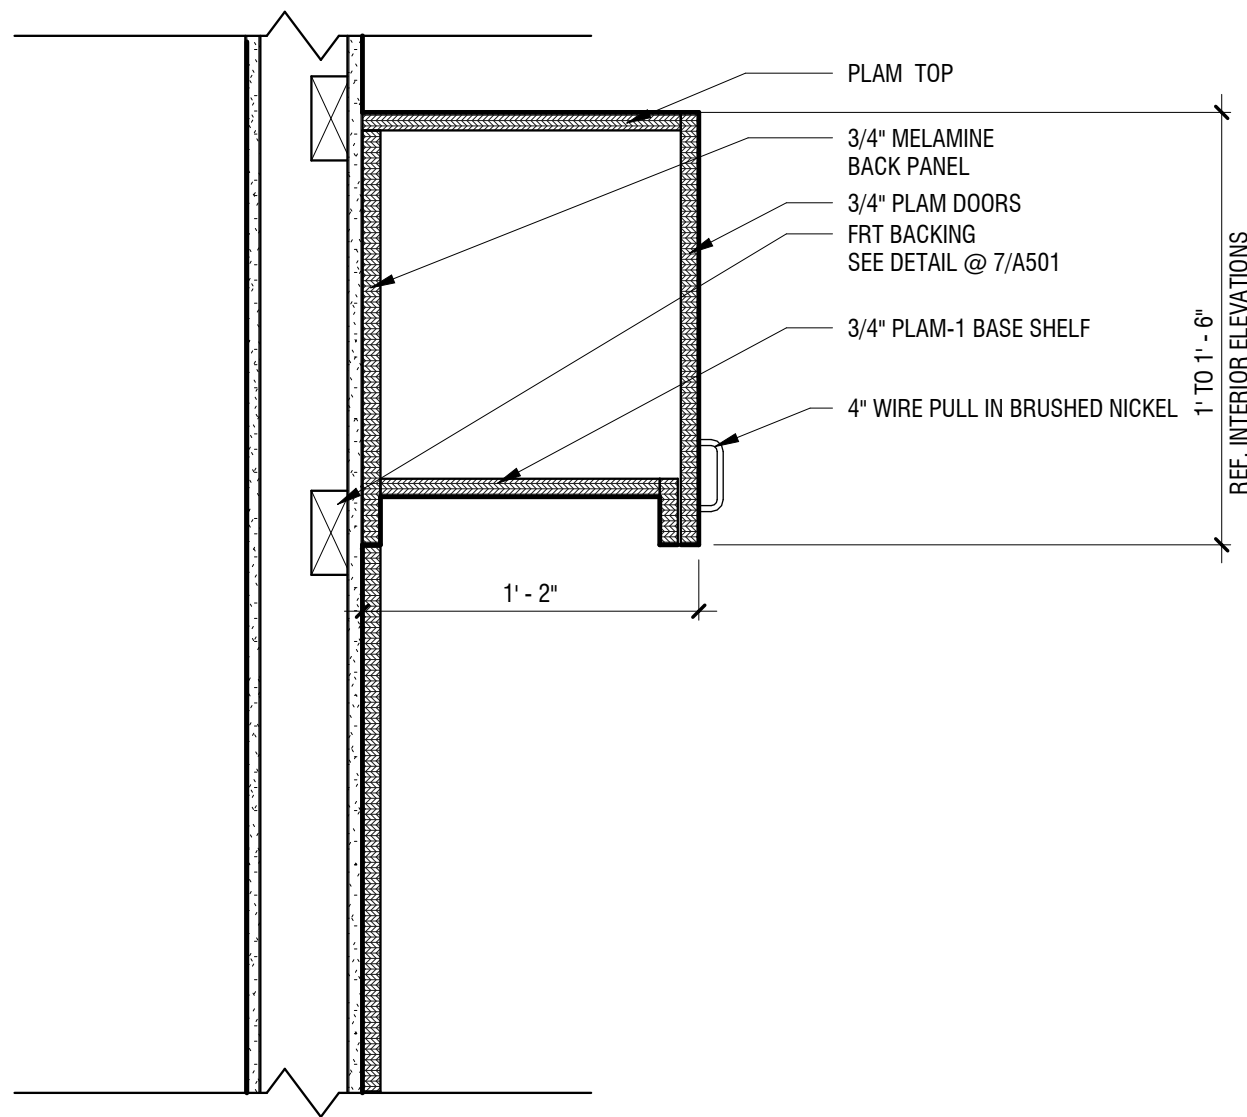


6 UPPER CABINET NO SHELVES
A4.2 1 1/2" = 1'-0"

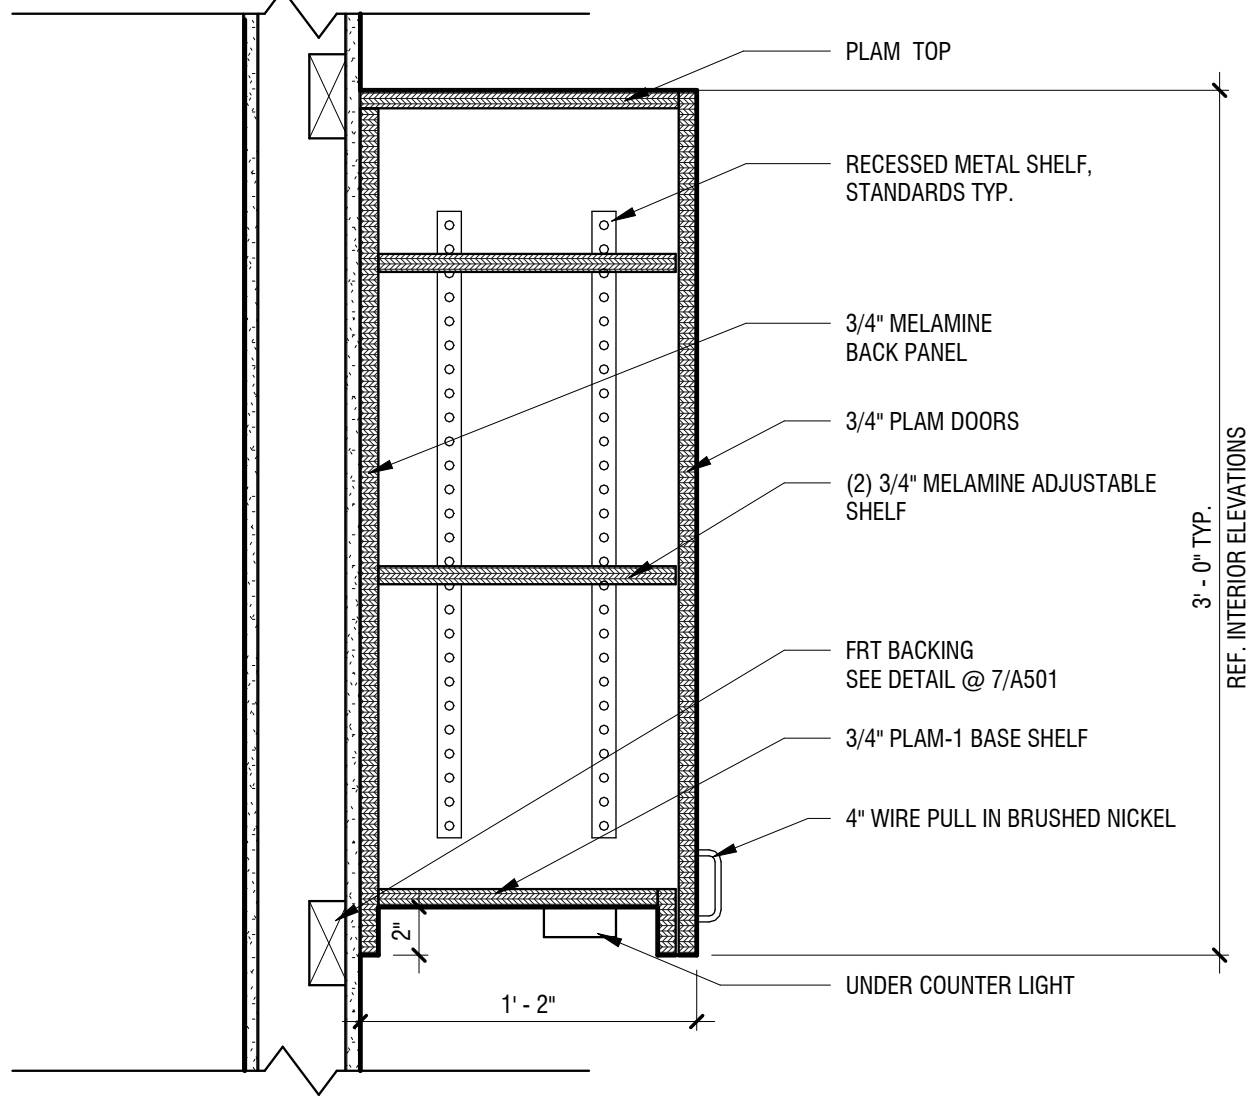


5 UPPER CABINET
A4.2 1 1/2" = 1'-0"

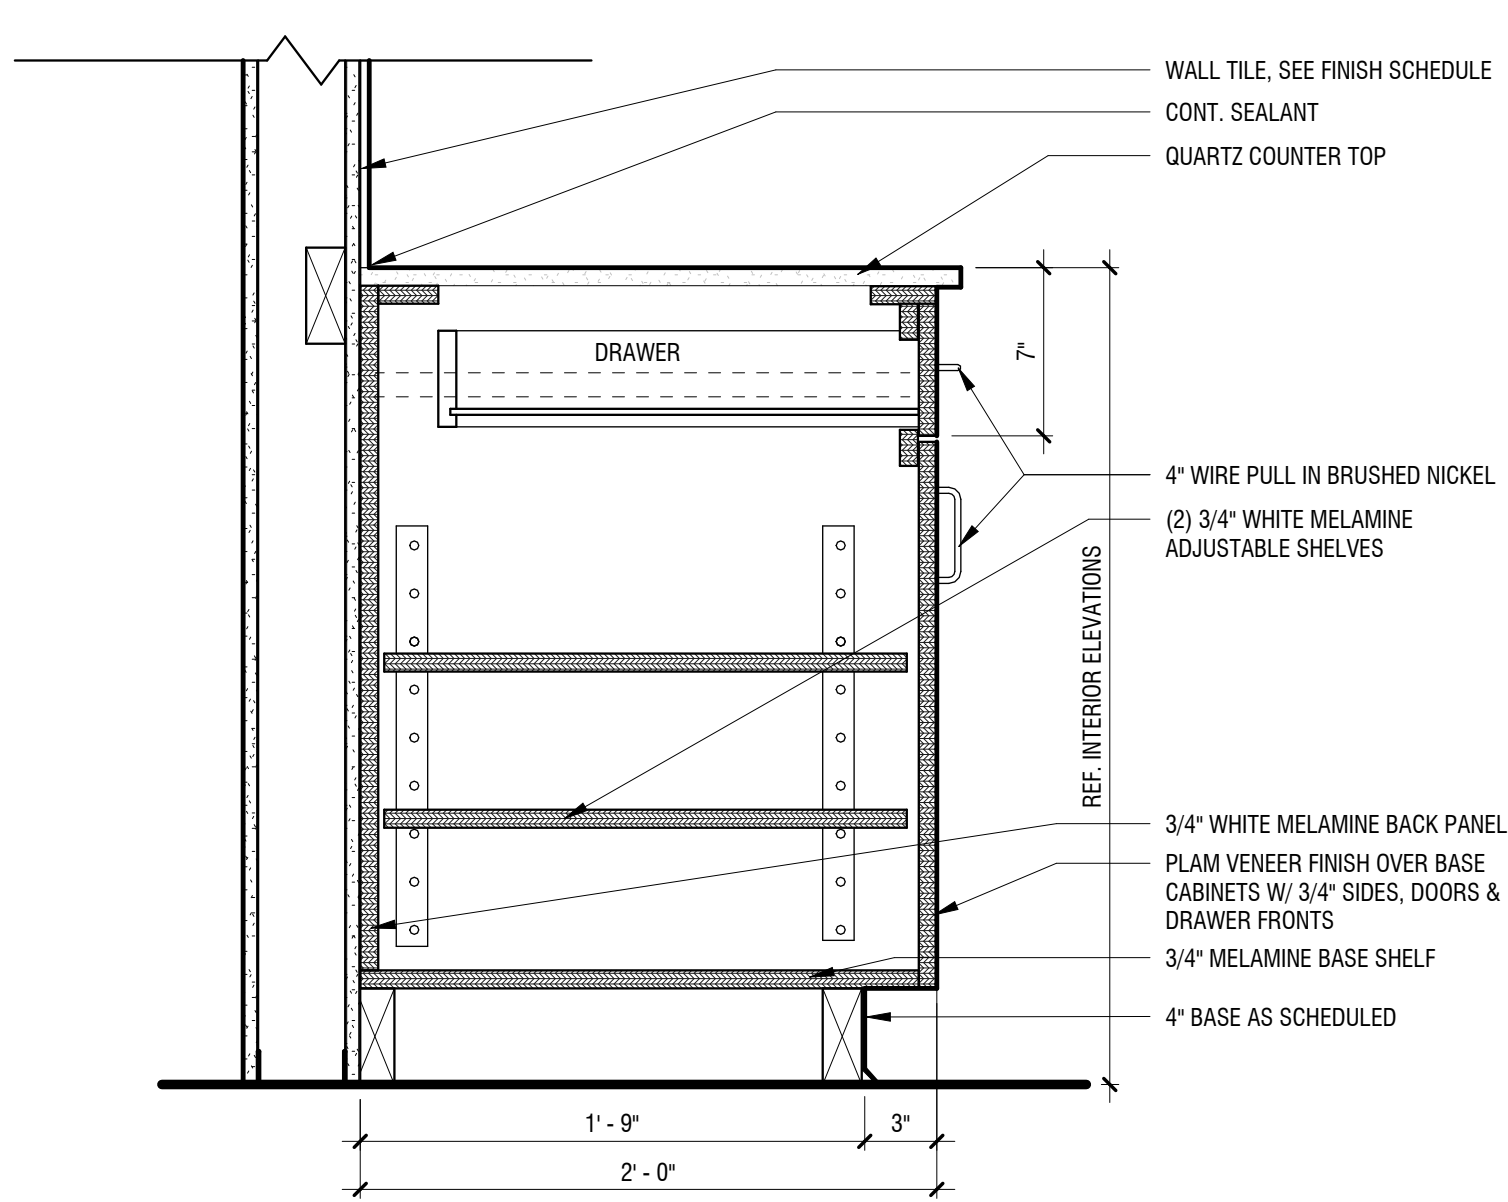


4 BASE CABINET W/ DRAWER
A4.2 1 1/2" = 1'-0"

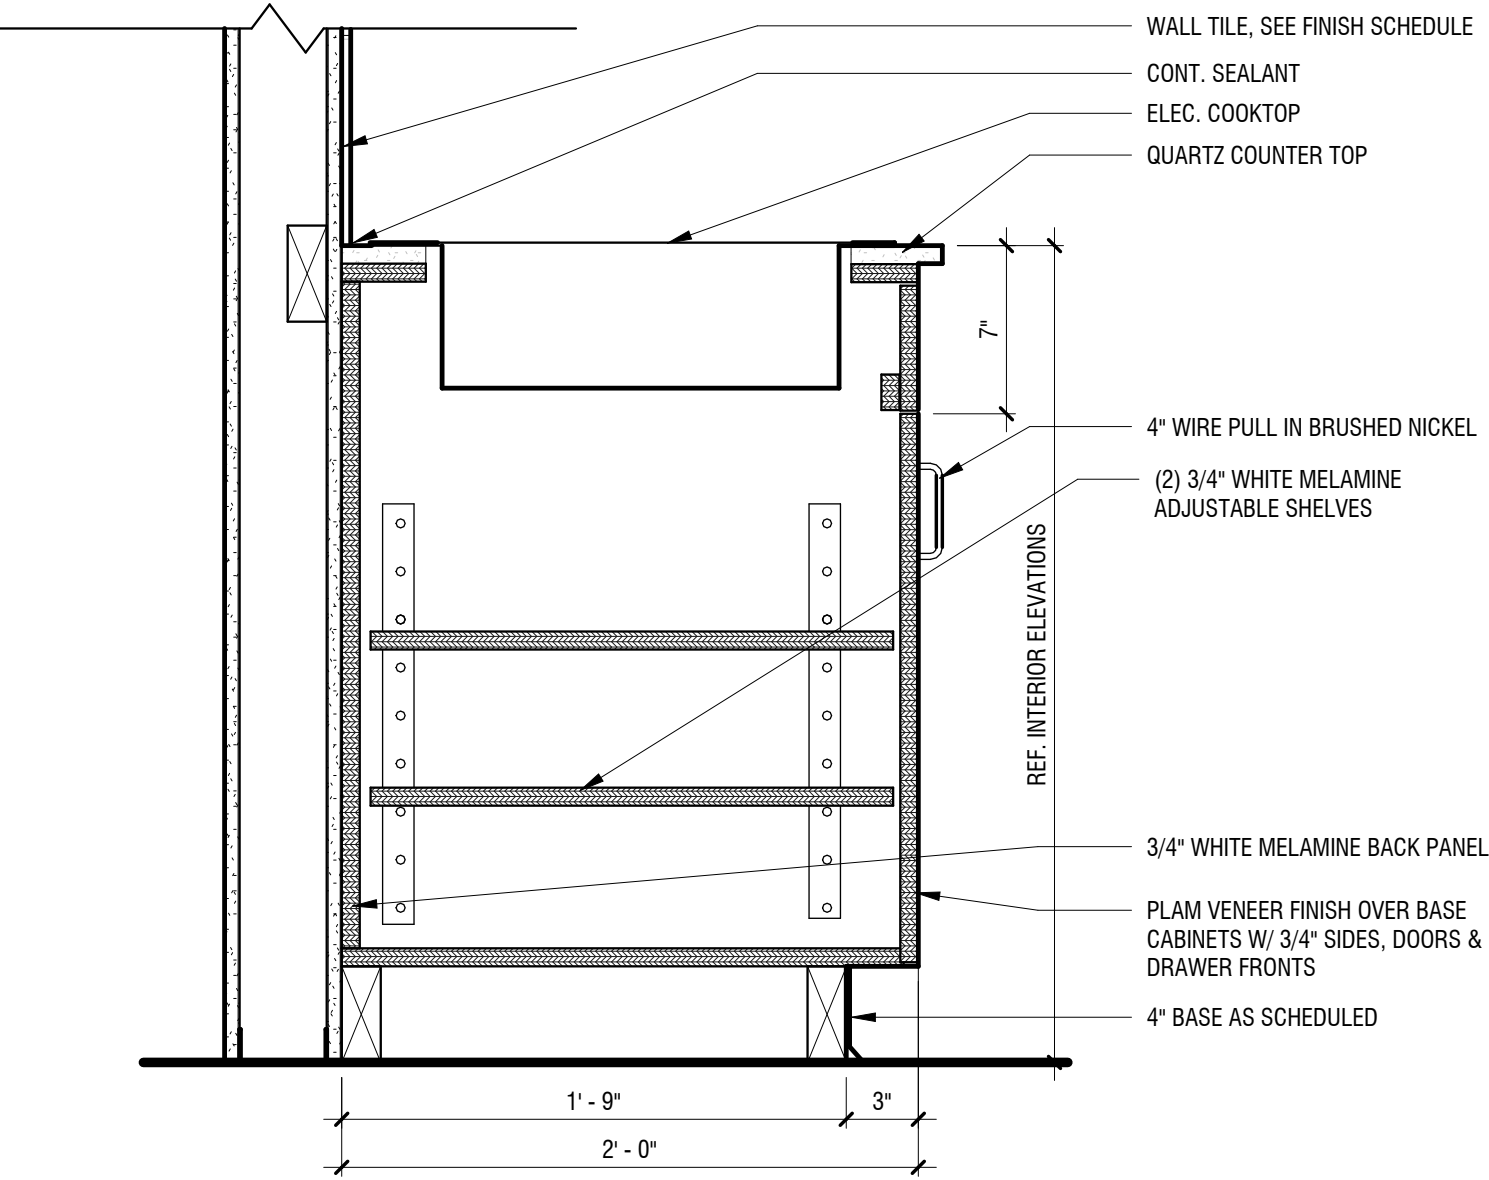


3 BASE CABINET WITH COOKTOP
A4.2 1 1/2" = 1'-0"

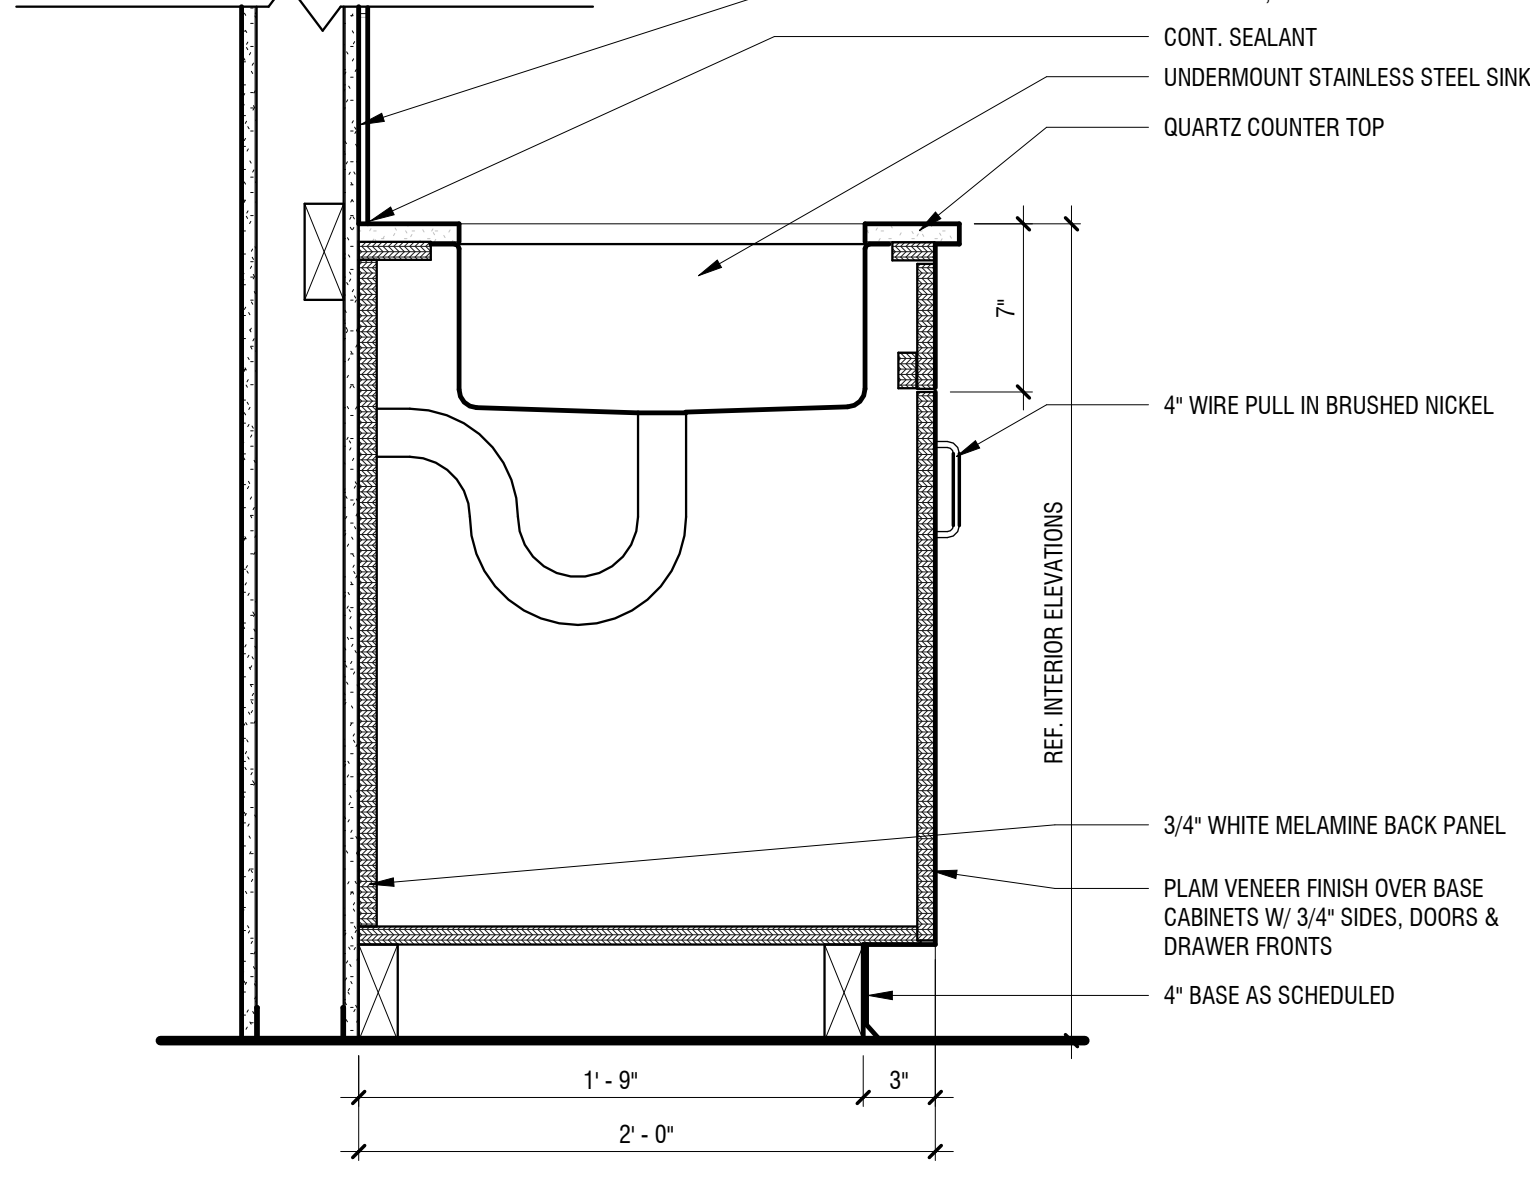

2 BASE CABINET WITH SINK
A4.2 1 1/2" = 1'-0"

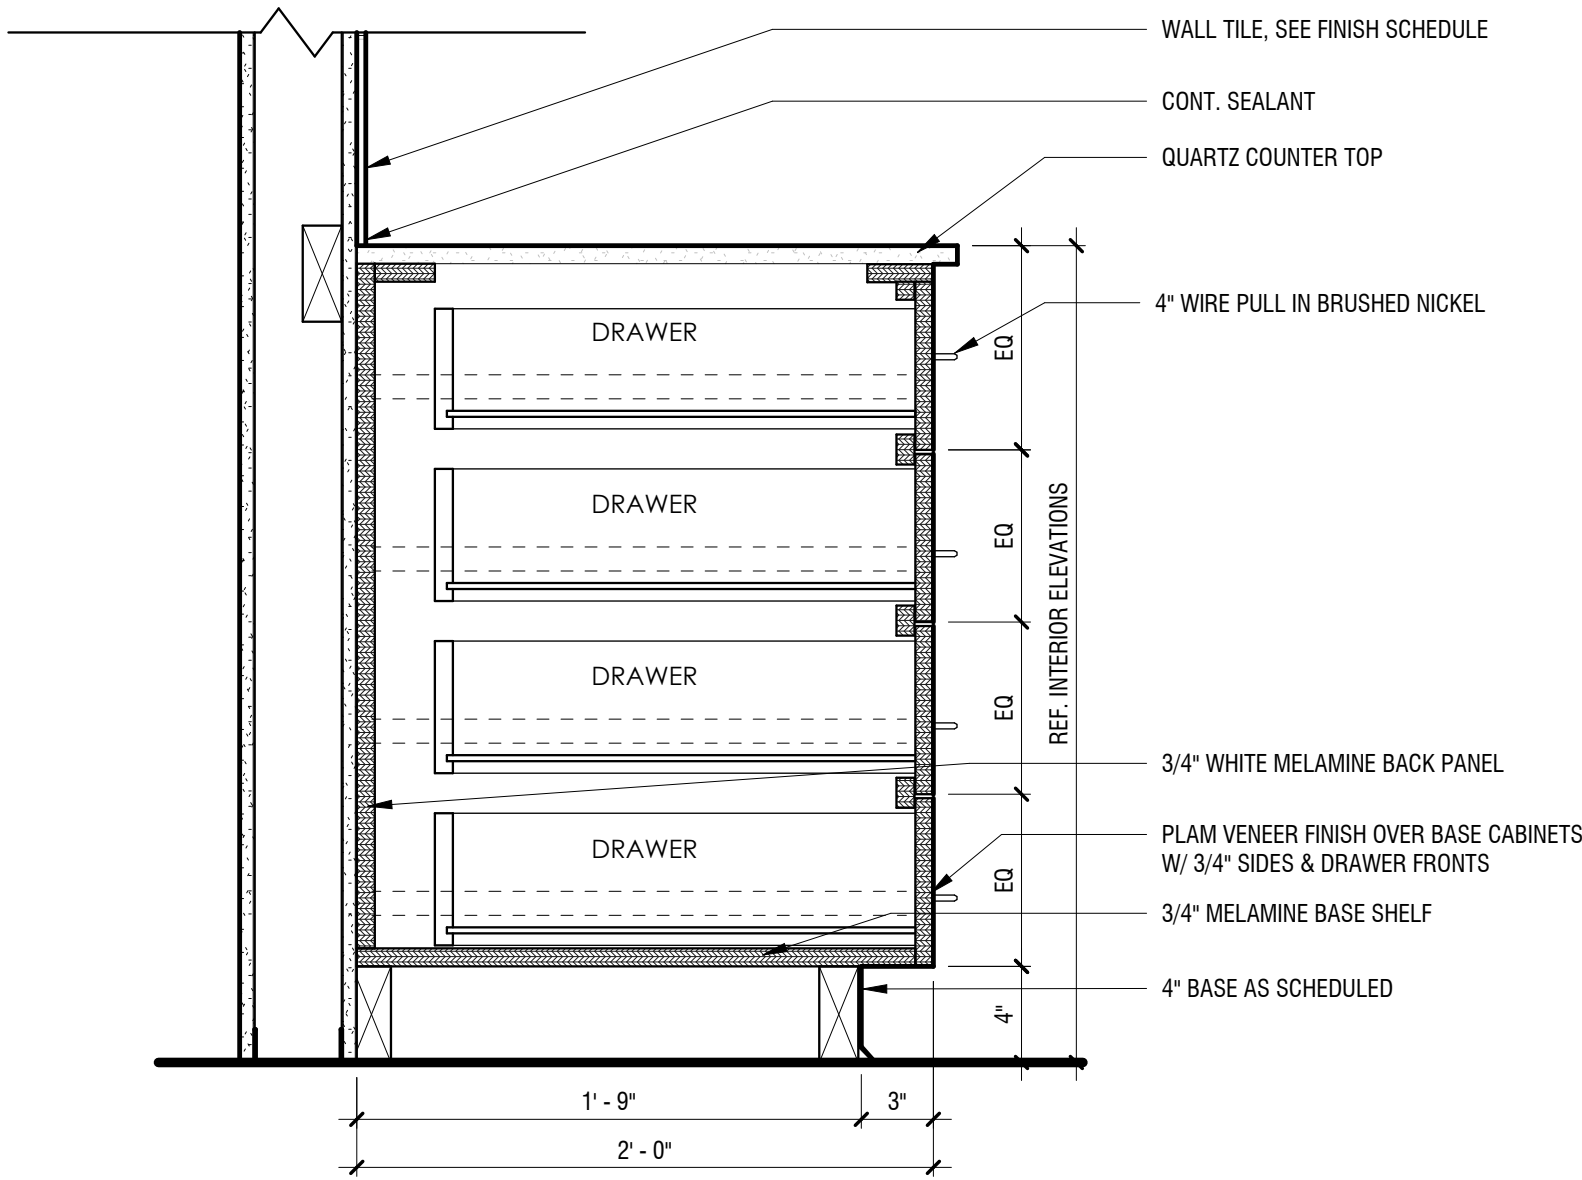

1 BASE CABINET W/ 4 DRAWERS
A4.2 1 1/2" = 1'-0"

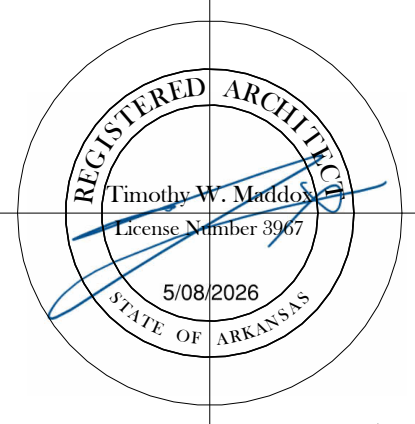

DEMX
ARCHITECTURE
104 N EAST AVENUE
FAYETTEVILLE, ARKANSAS 72701 | 479.966.4871

A NEW BUILDING FOR THE
ROGERS FACILITIES DEPARTMENT
2295 N. ARKANSAS ST, ROGERS, ARKANSAS, 72756
© 2026 DEMX ARCHITECTURE

CASEWORK DETAILS

A4.2

5/08/2026 BID SET 62425