
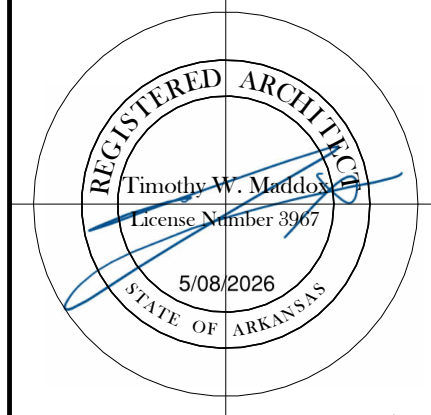
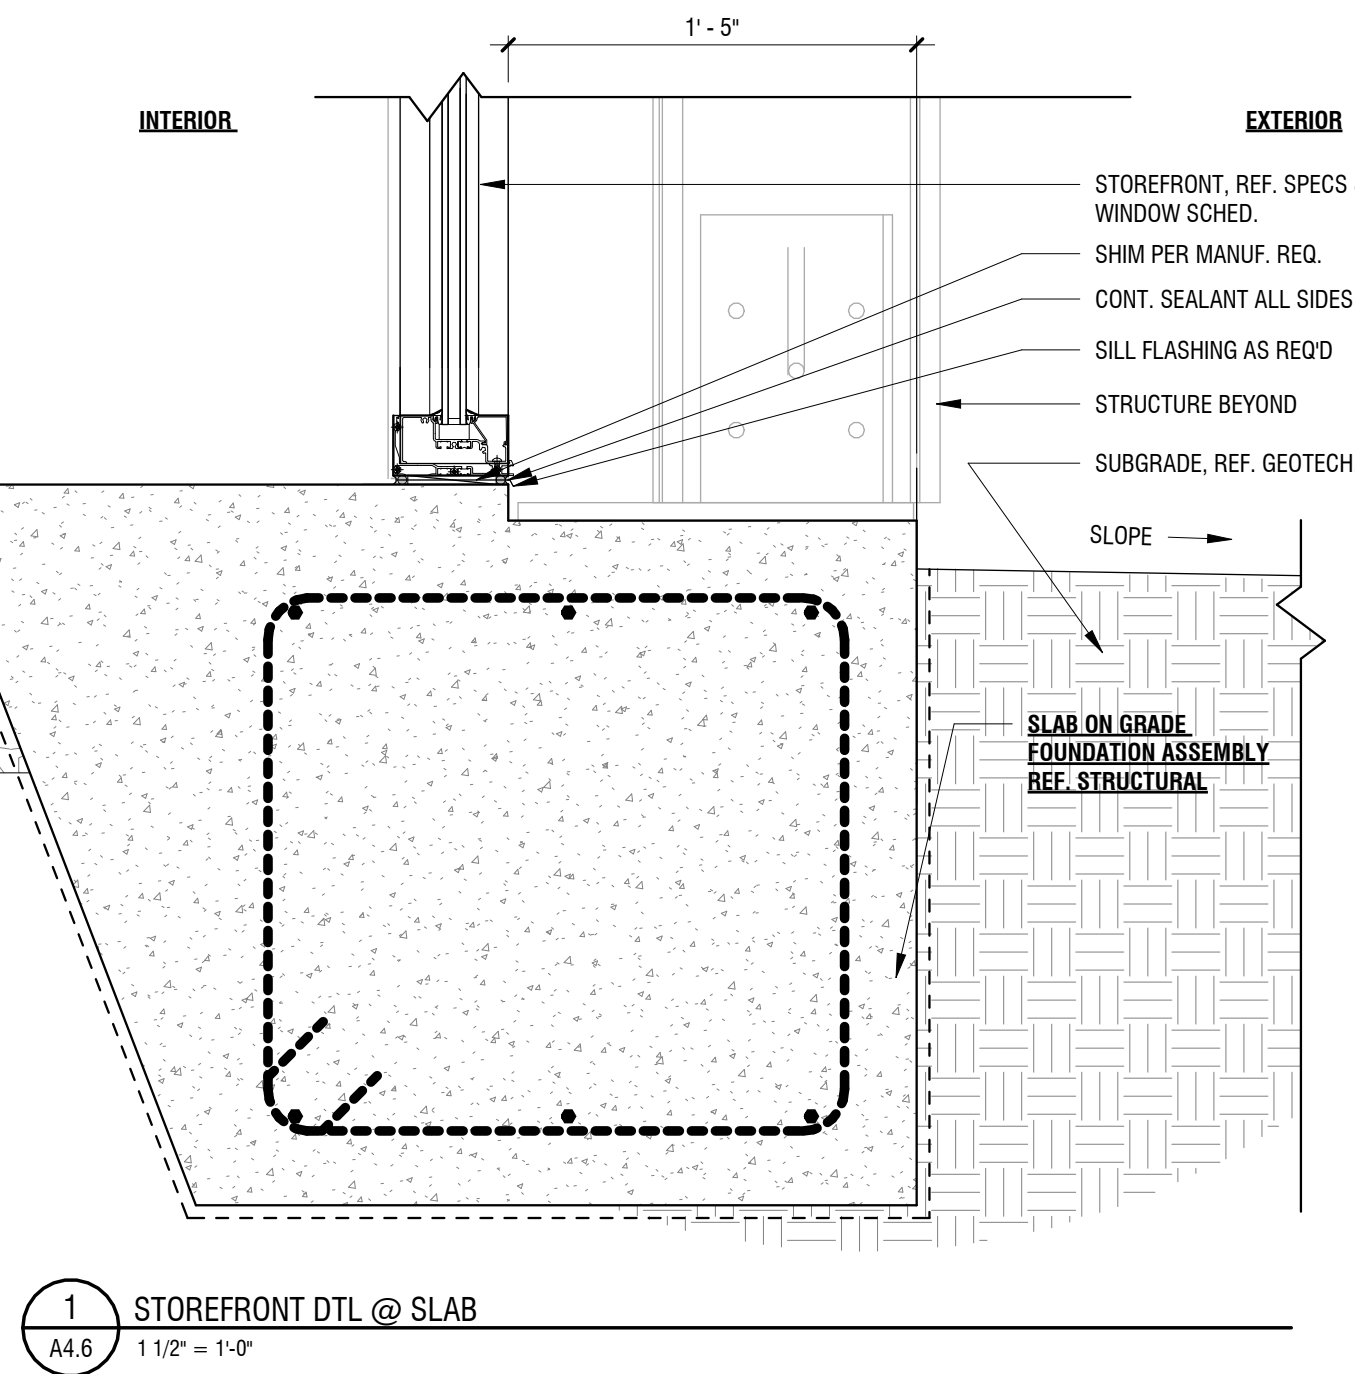
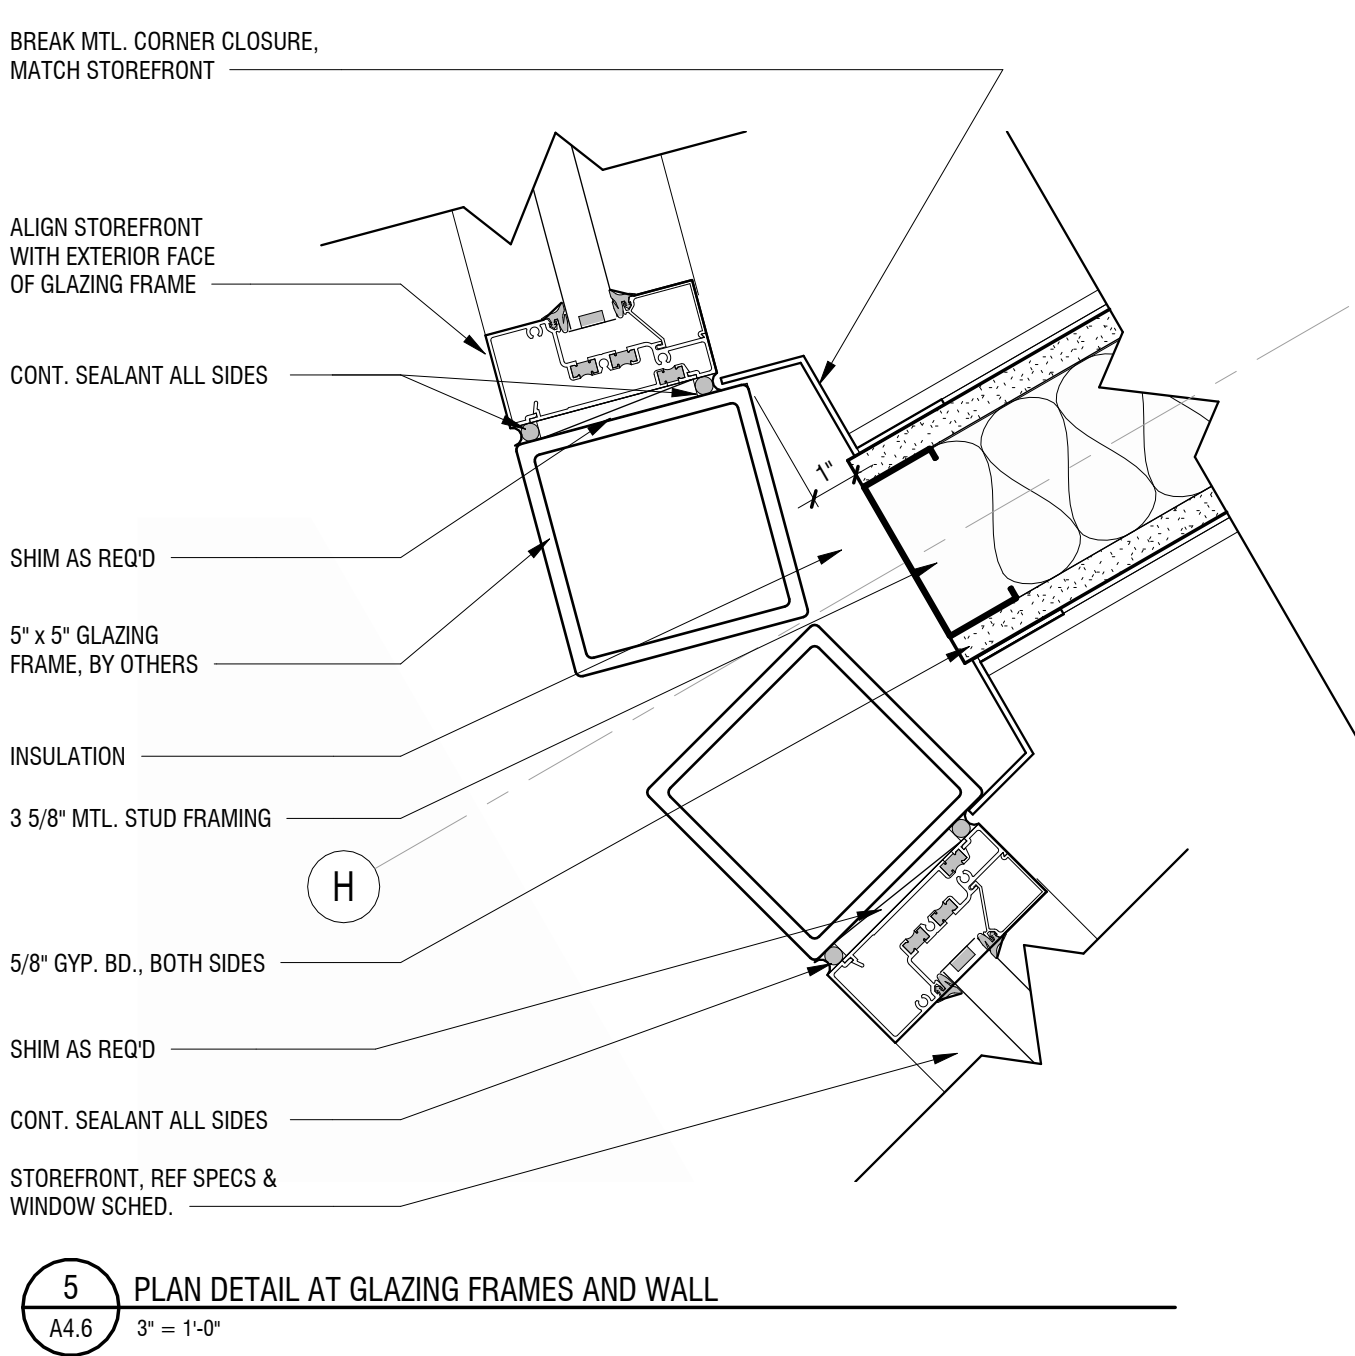
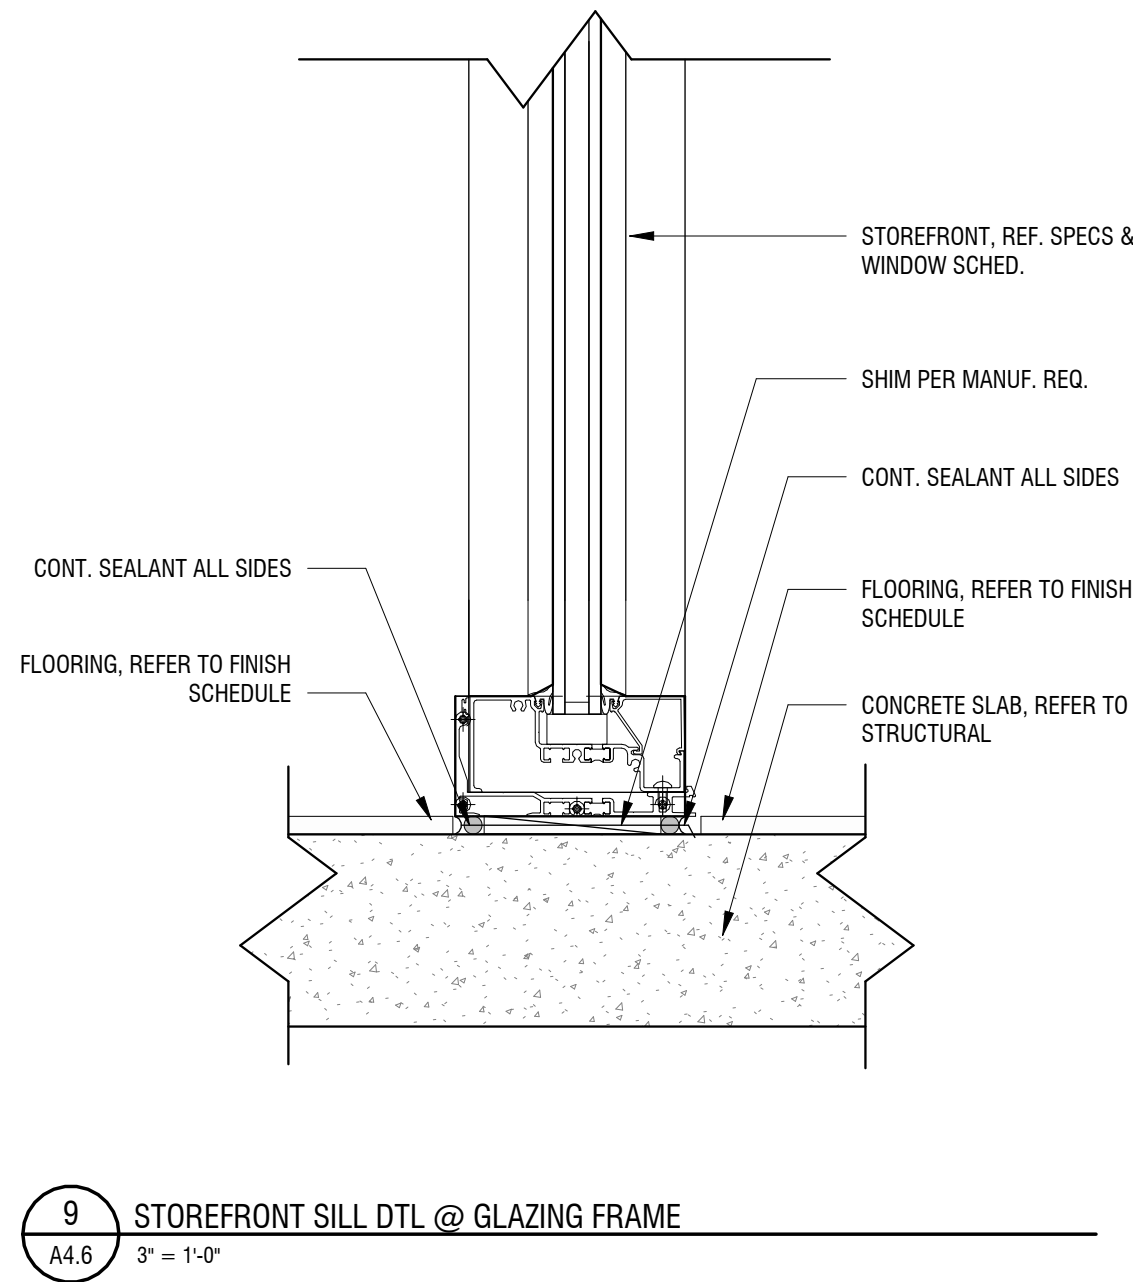
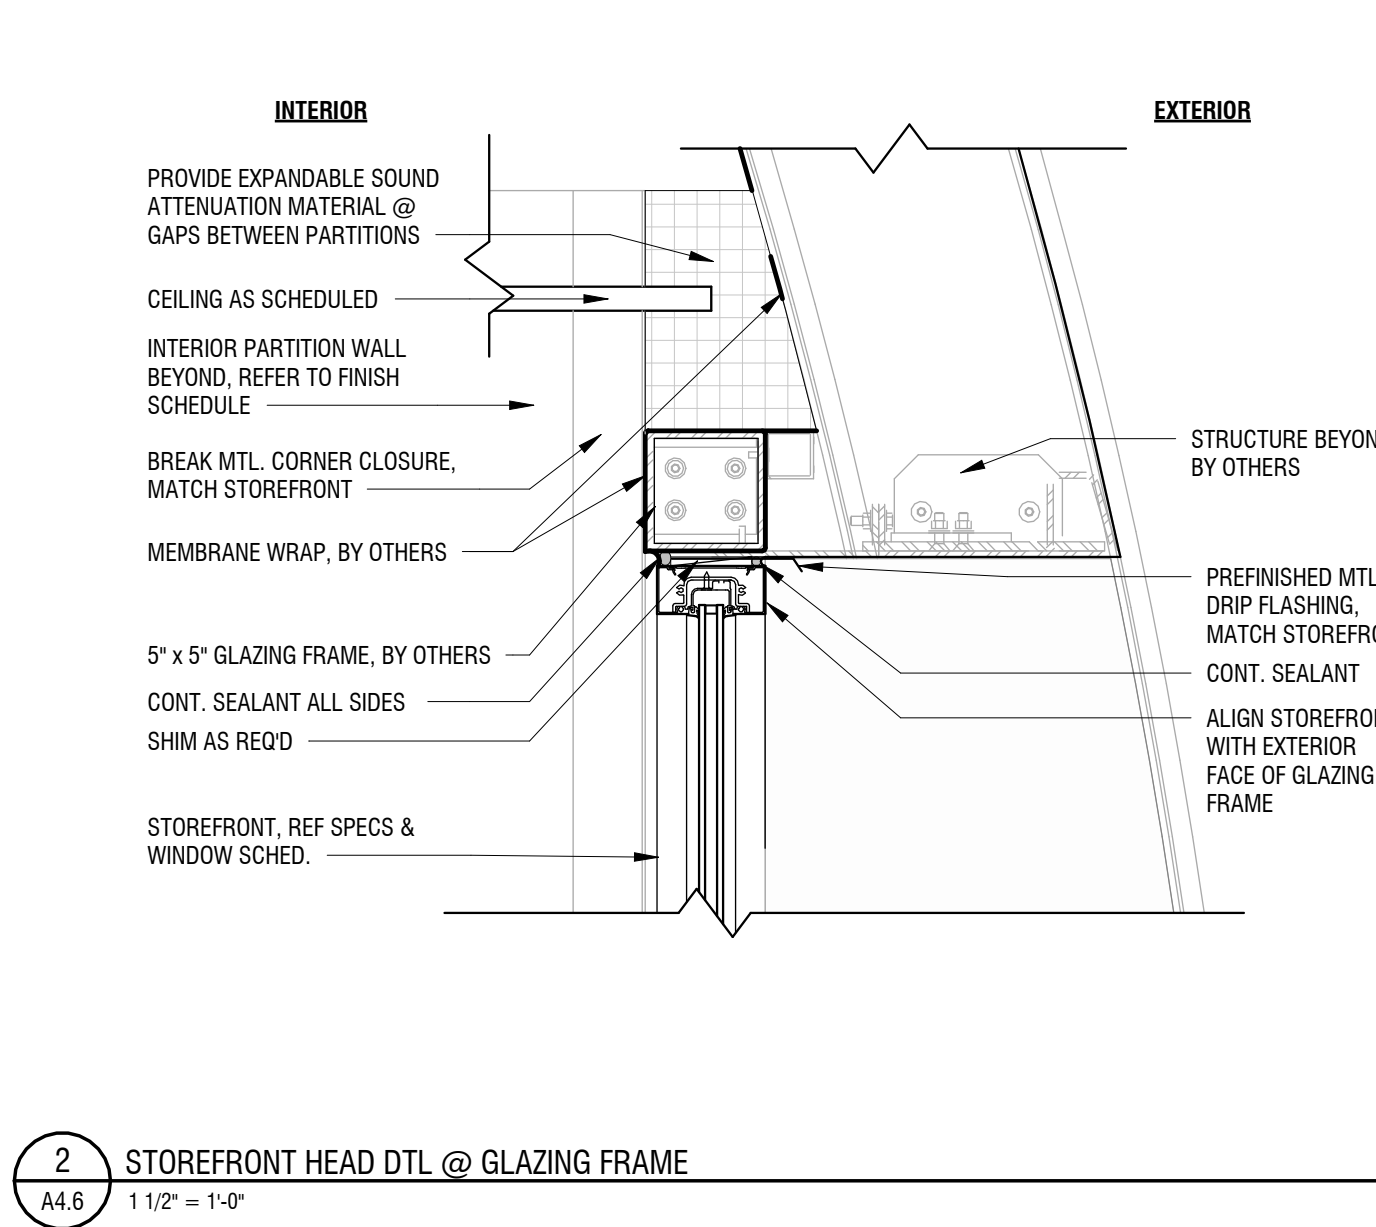
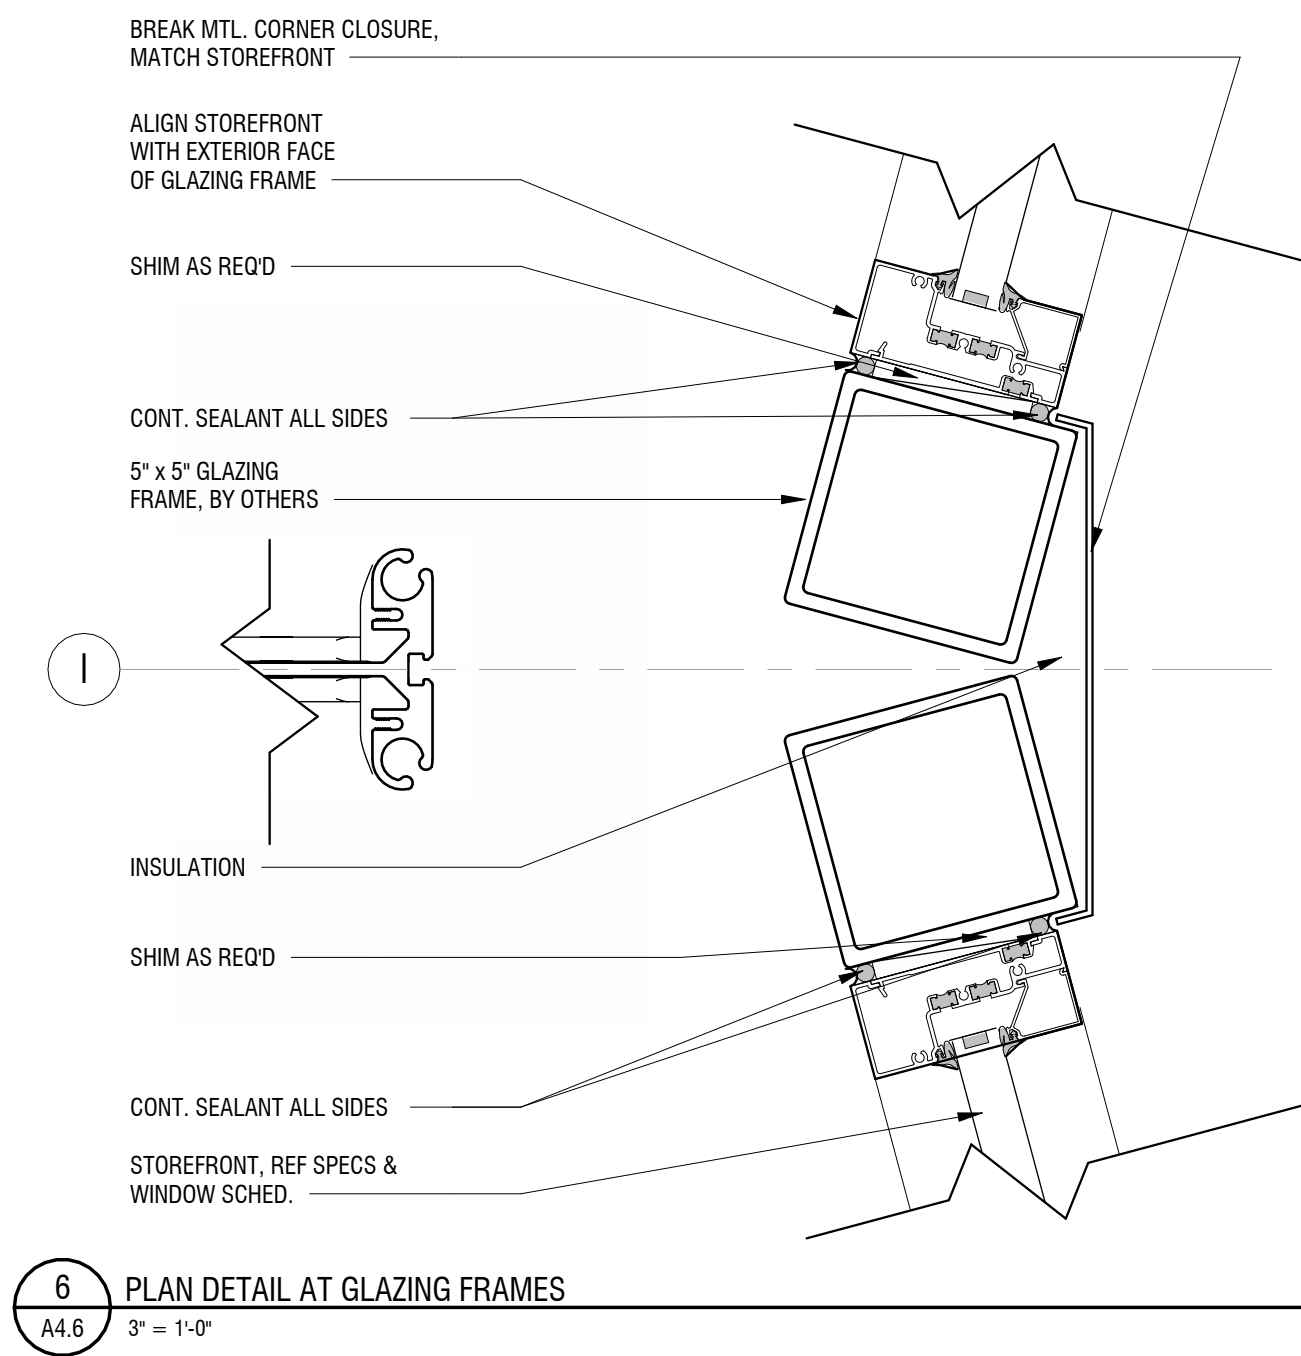
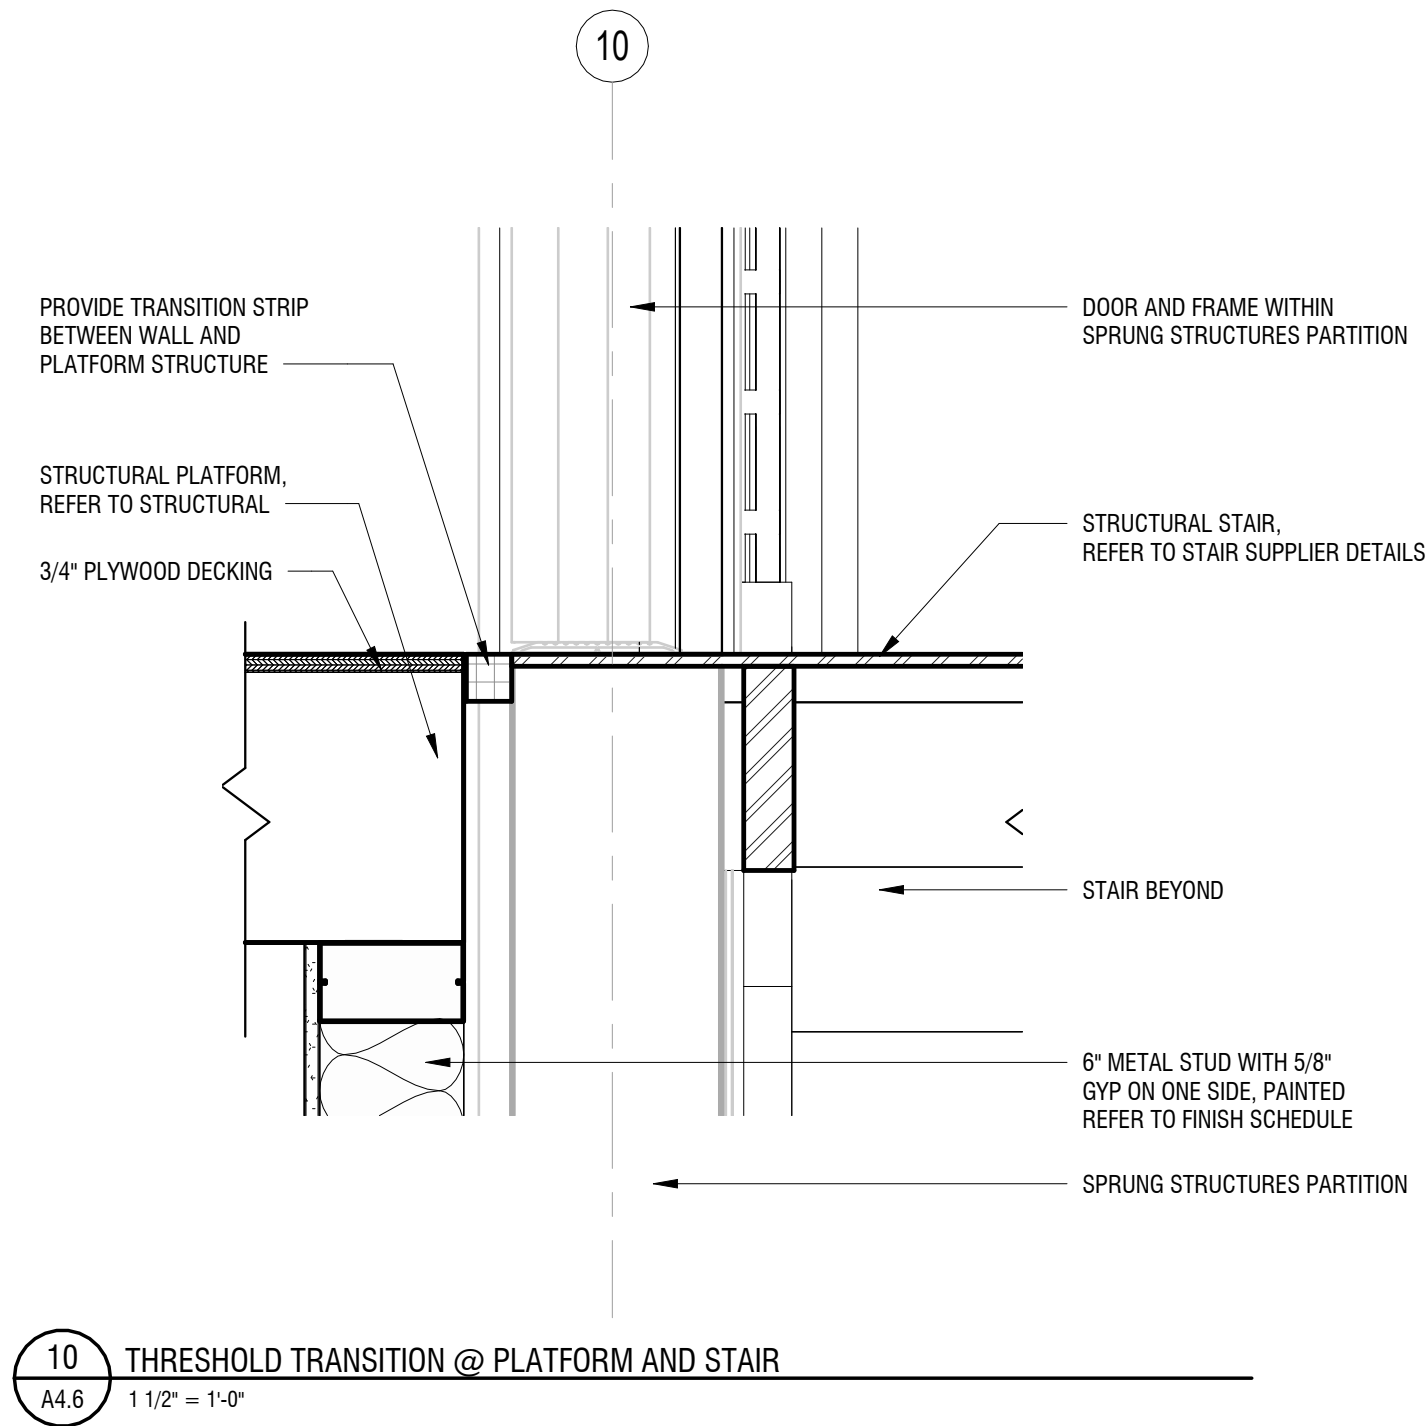
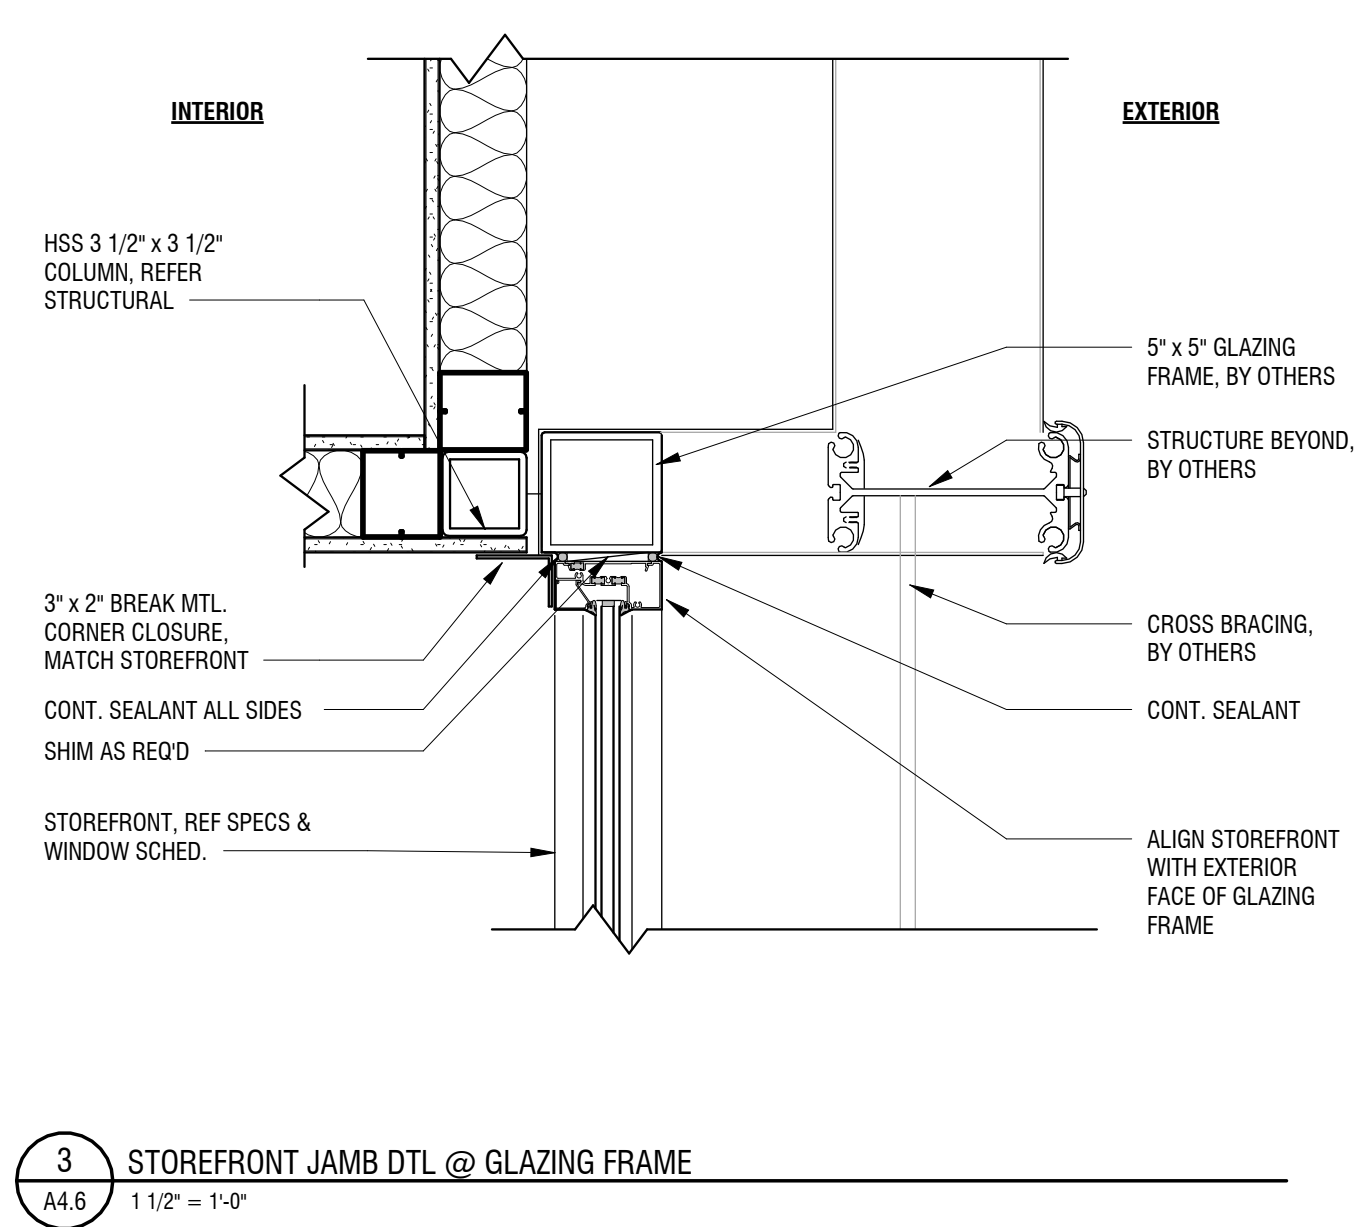
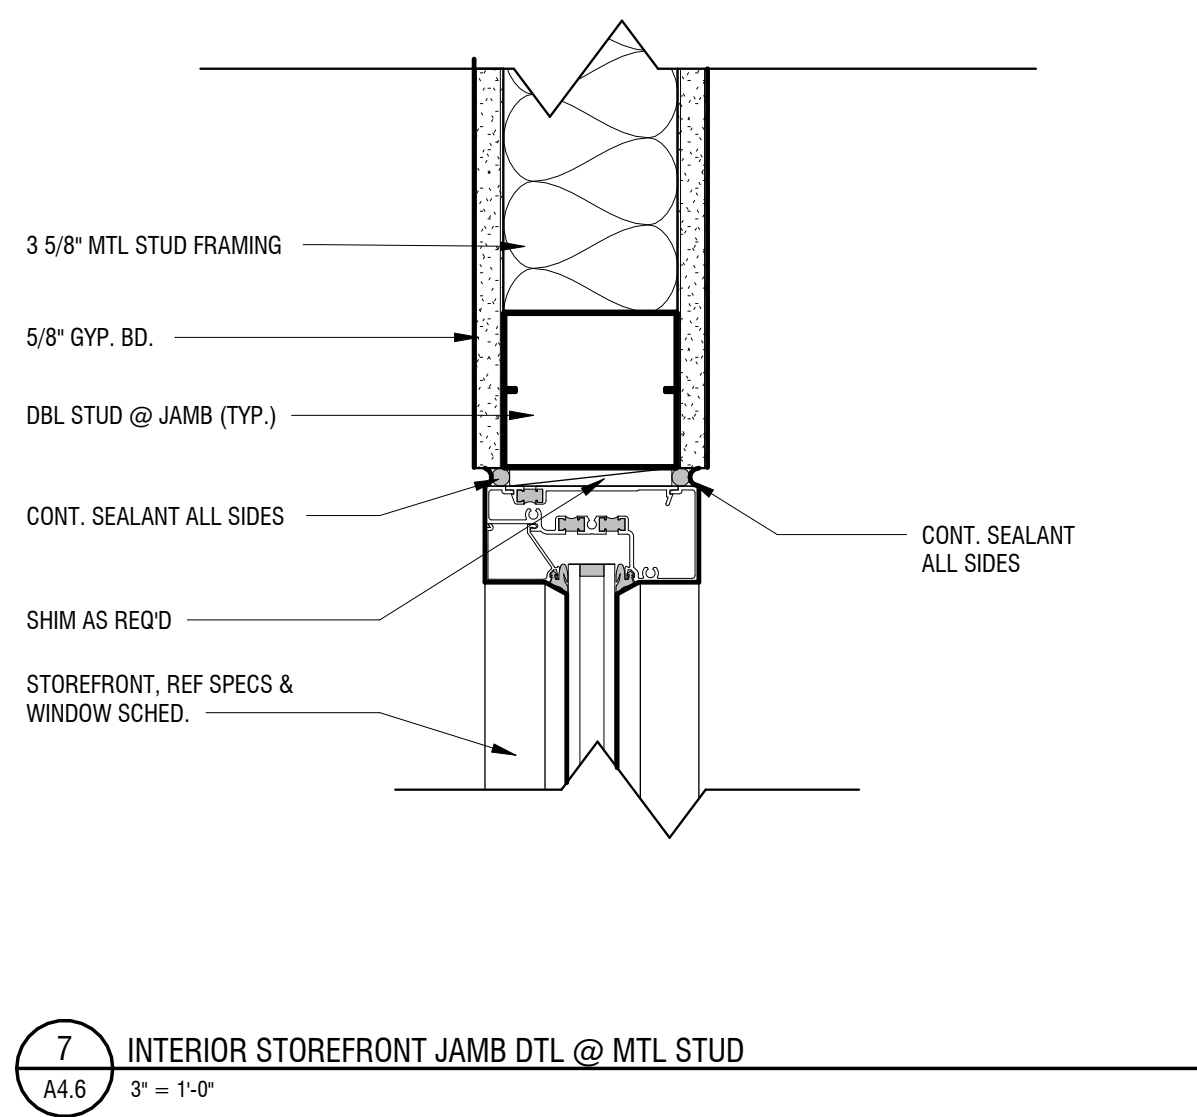
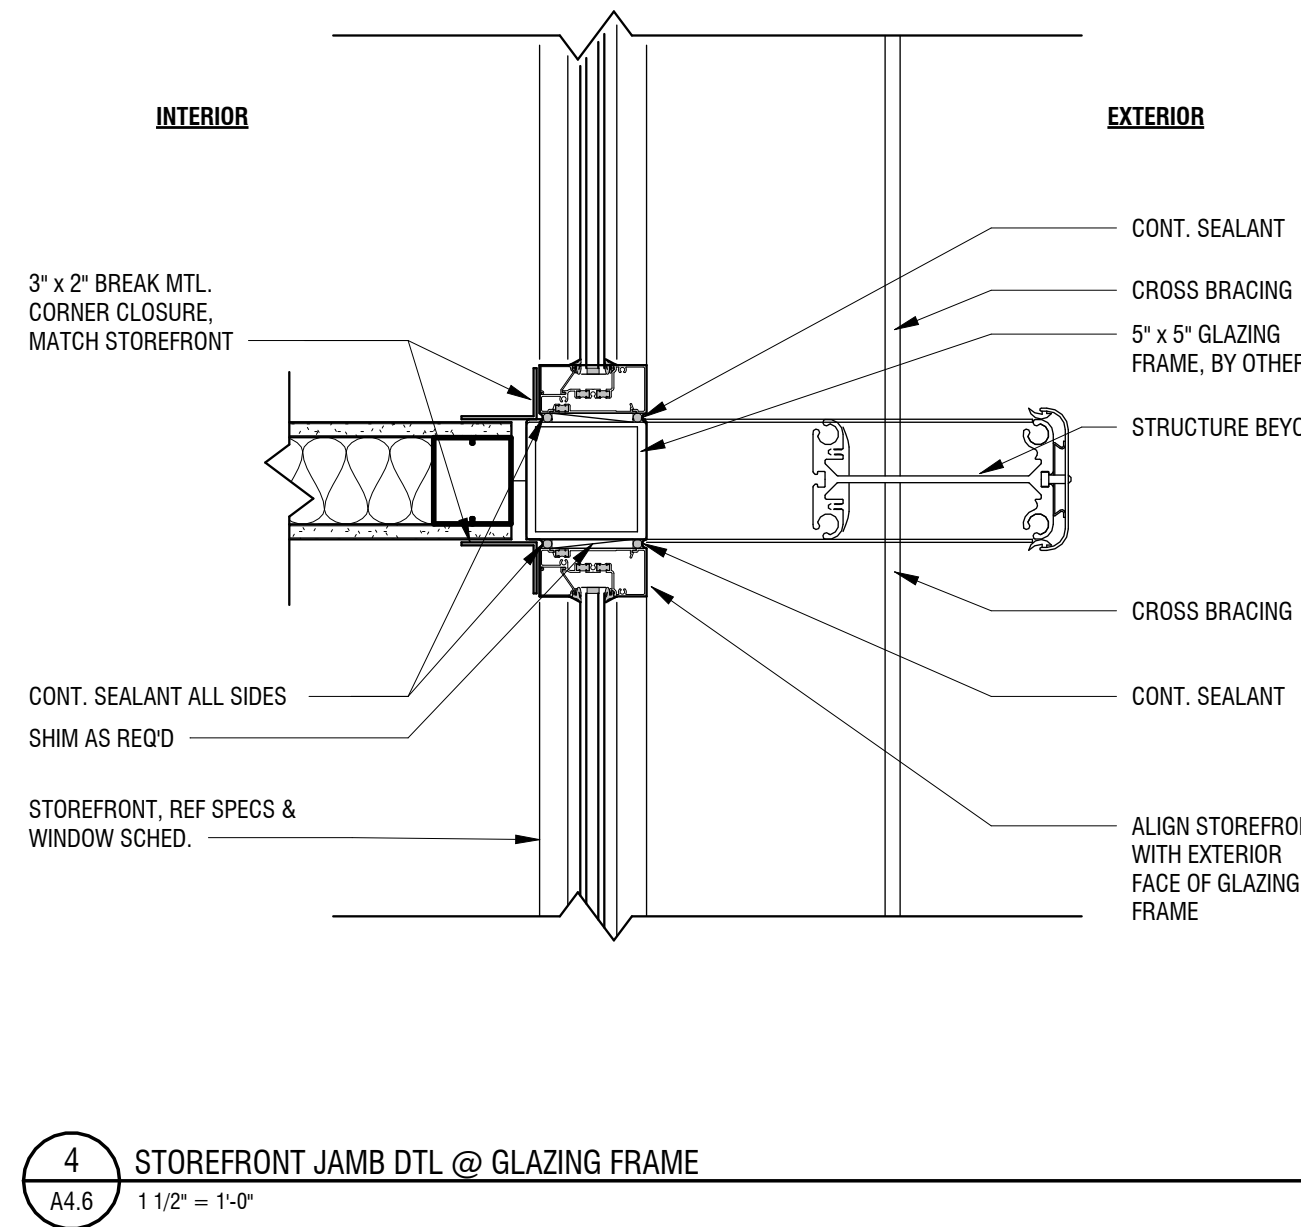


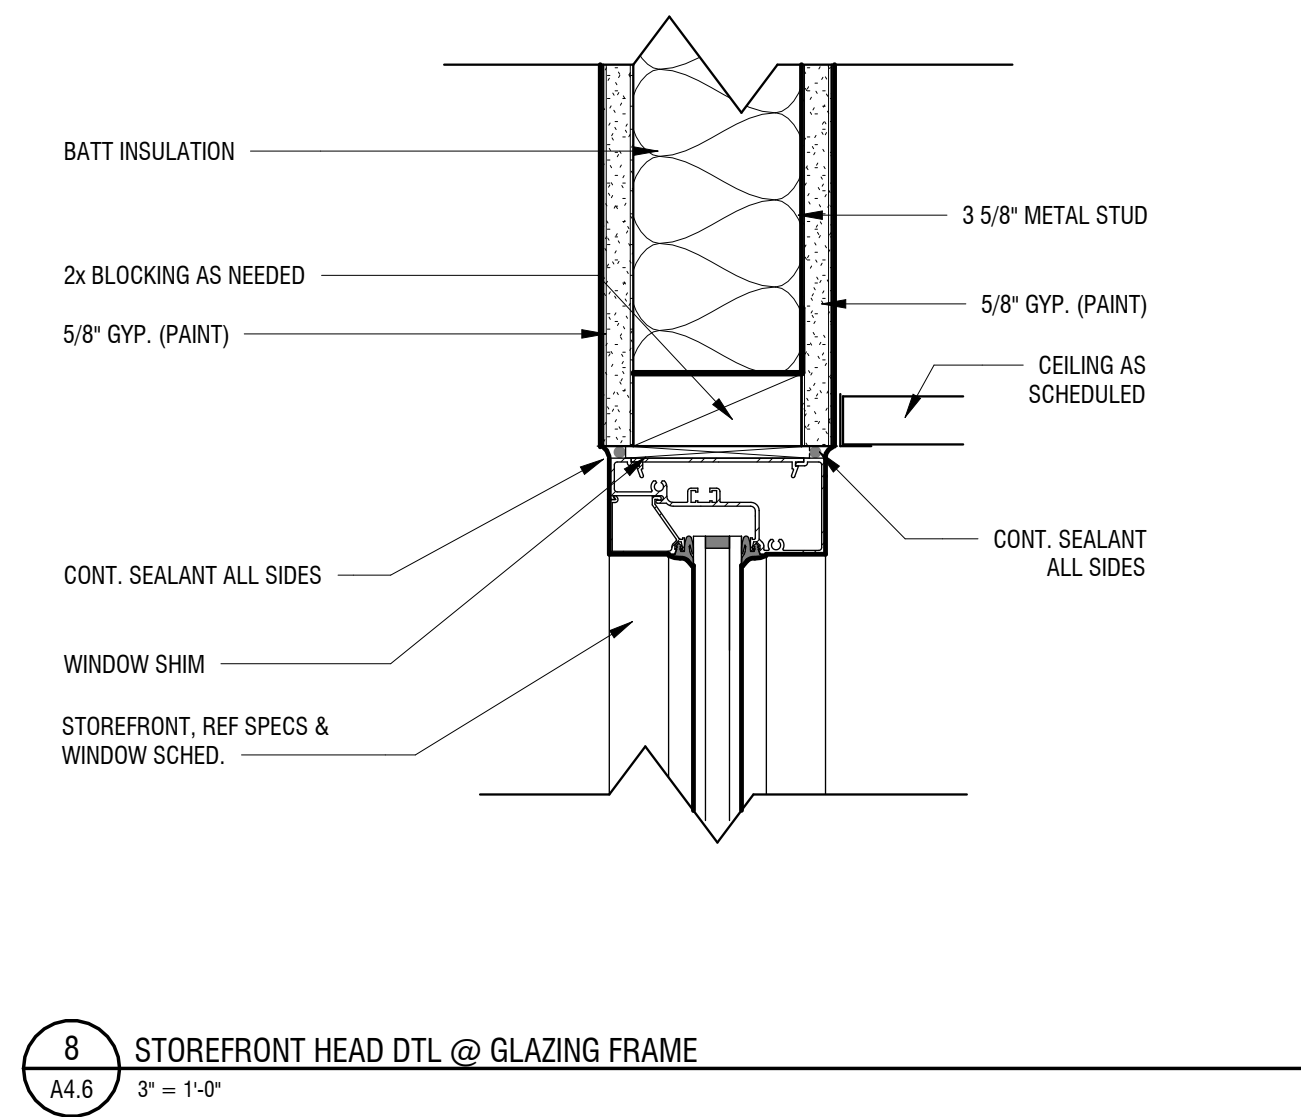

DEMX
ARCHITECTURE
104 N EAST AVENUE
FAYETTEVILLE, ARKANSAS 72701 | 479.966.4871

A NEW BUILDING FOR THE
ROGERS FACILITIES DEPARTMENT
2295 N. ARKANSAS ST, ROGERS, ARKANSAS, 72756
© 2026 DEMX ARCHITECTURE

HEAD / JAMB / SILL
DETAILS

A4.6

BID SET
5/08/2026 62425