



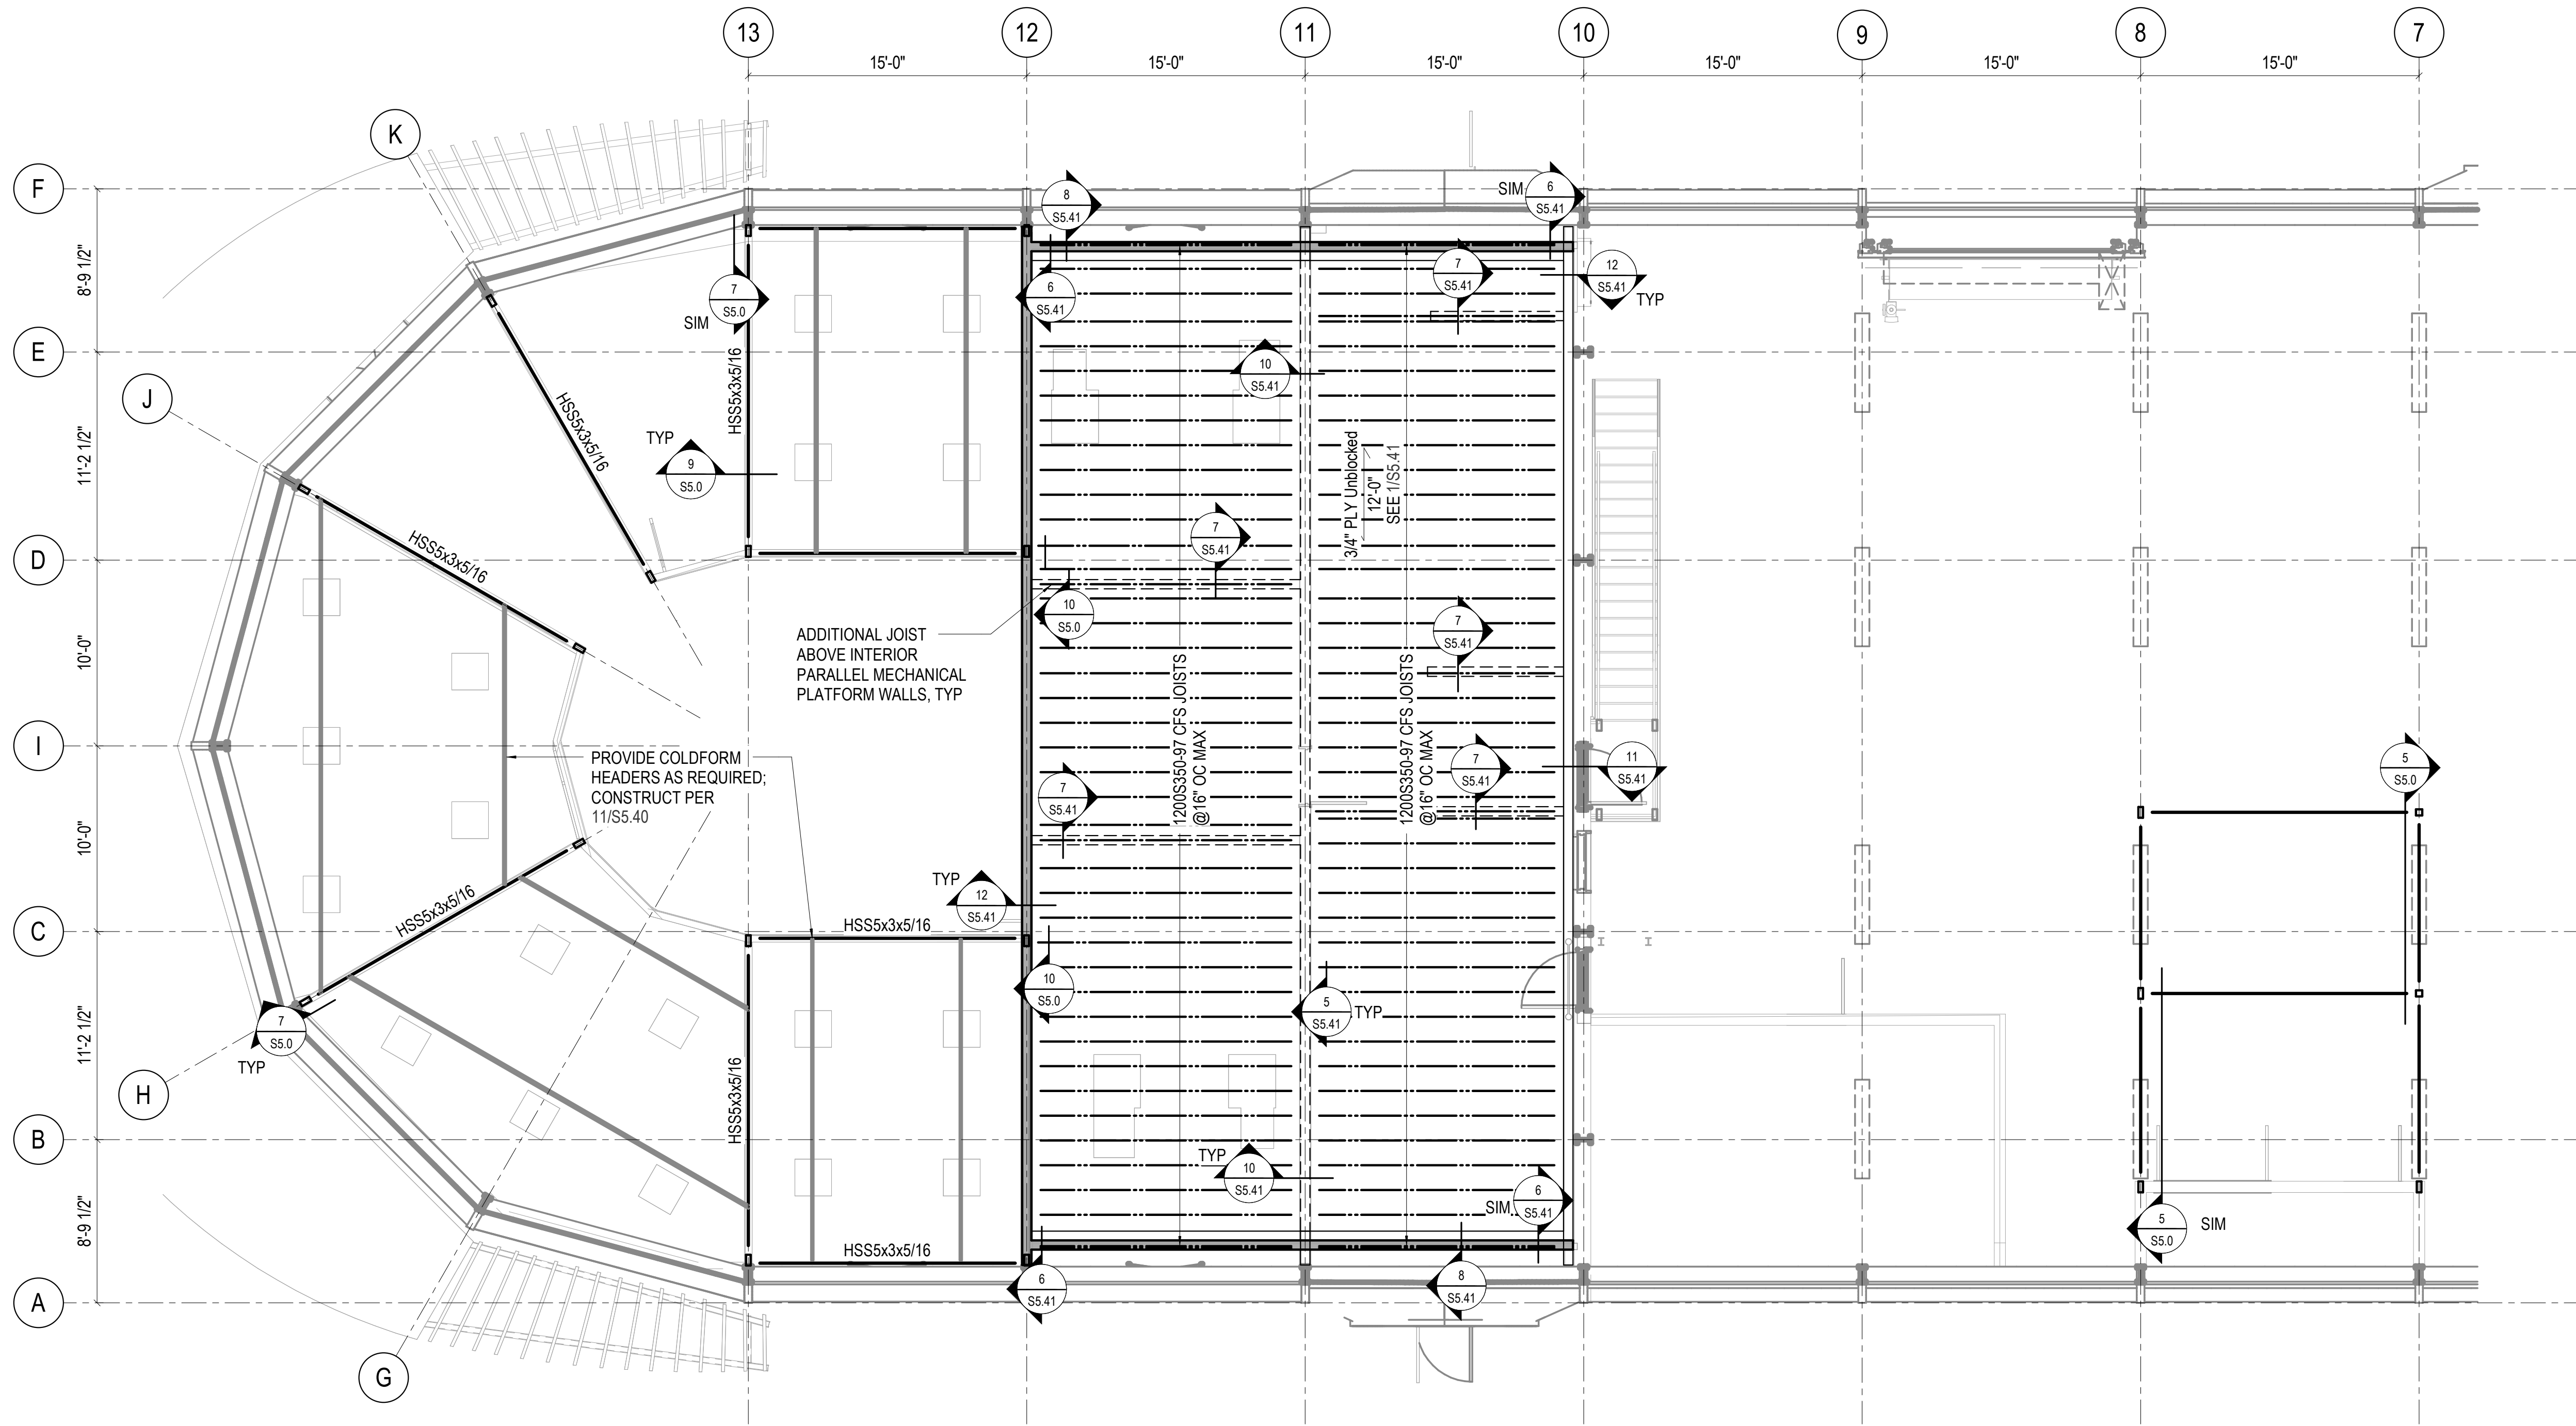

1 EQUIPMENT PLATFORM FRAMING PLAN
3/16" = 1'-0"

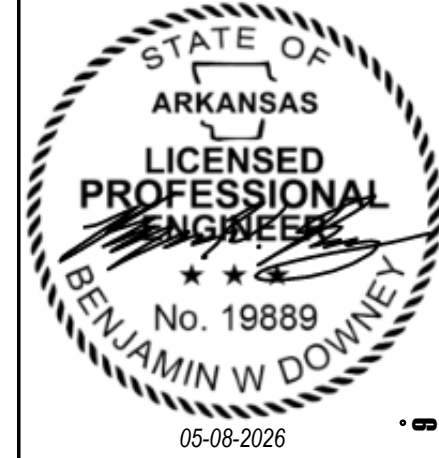

DEMx
ARCHITECTURE
104 N EAST AVENUE
PAYETTEVILLE, ARKANSAS 72701 | 479.986.4871

Owner
ROGERS FACILITIES DEPARTMENT
N. ARKANSAS ST, ROGERS, ARKANSAS, 72756
© 2023 DEMx ARCHITECTURE

EQUIPMENT
PLATFORM FRAMING
PLAN

S1.1