


- # KEYNOTES:
- 1

COMPRESSED AIR LINE ROUTED DOWN TO QUICK DISCONNECT. COORDINATE LOCATION AND SIZE WITH OWNER BEFORE INSTALLATION.
- 2

CONNECT AIR LINE TO AIR COMPRESSOR PER DETAIL.

PRIGM
ENGINEERING

310 W. DICKSON ST., SUITE 210
FAYETTEVILLE, AR 72701
479.877.3188 | WWW.PRIGM.COM
#25078

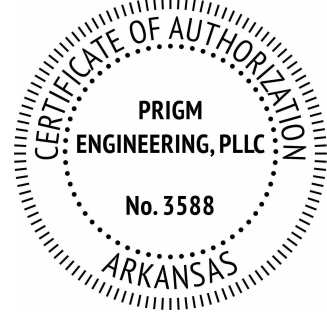

05/08/2026


DEMEX
ARCHITECTURE
104 N EAST AVENUE
FAYETTEVILLE, ARKANSAS 72701 | 479.966.4871

© 2025 DEMEX ARCHITECTURE


PLUMBING PLANS

P2.0

05/08/2026 BID SET 25078

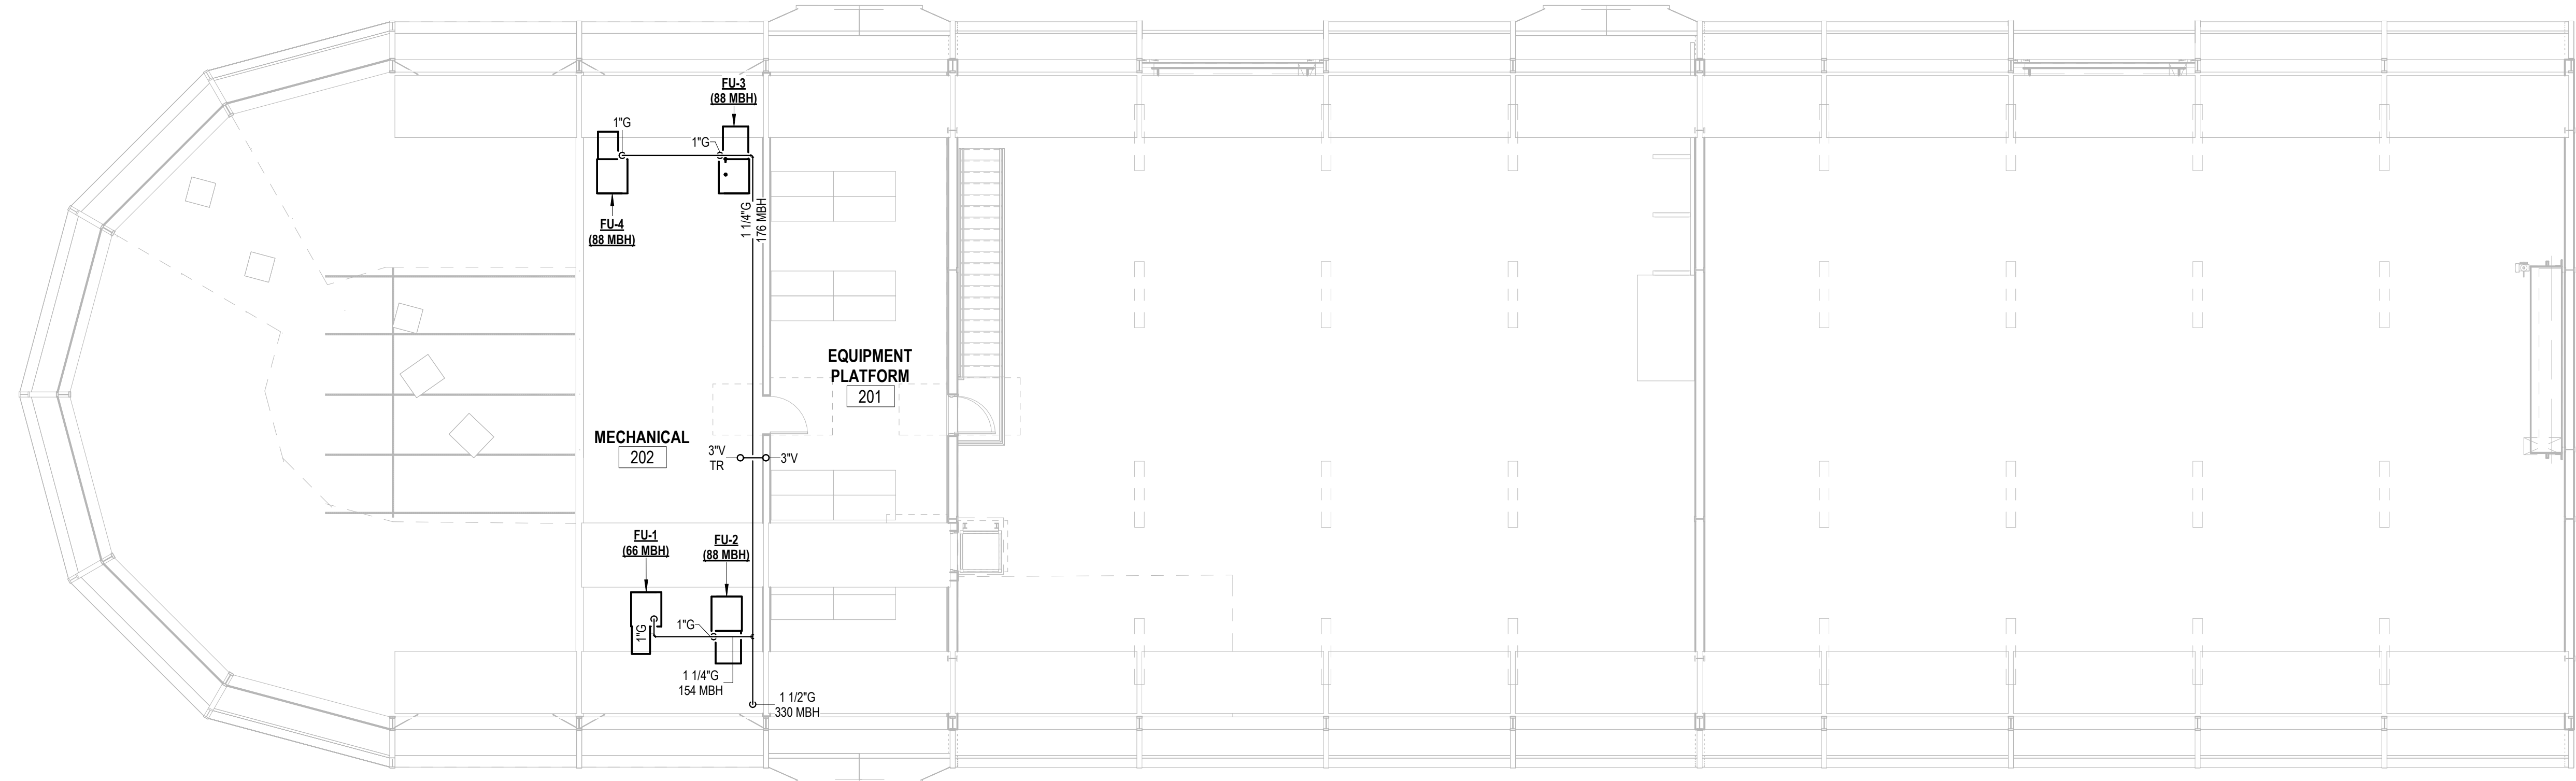

2 PLUMBING PLAN - MEZZANINE
1/8" = 1'-0"

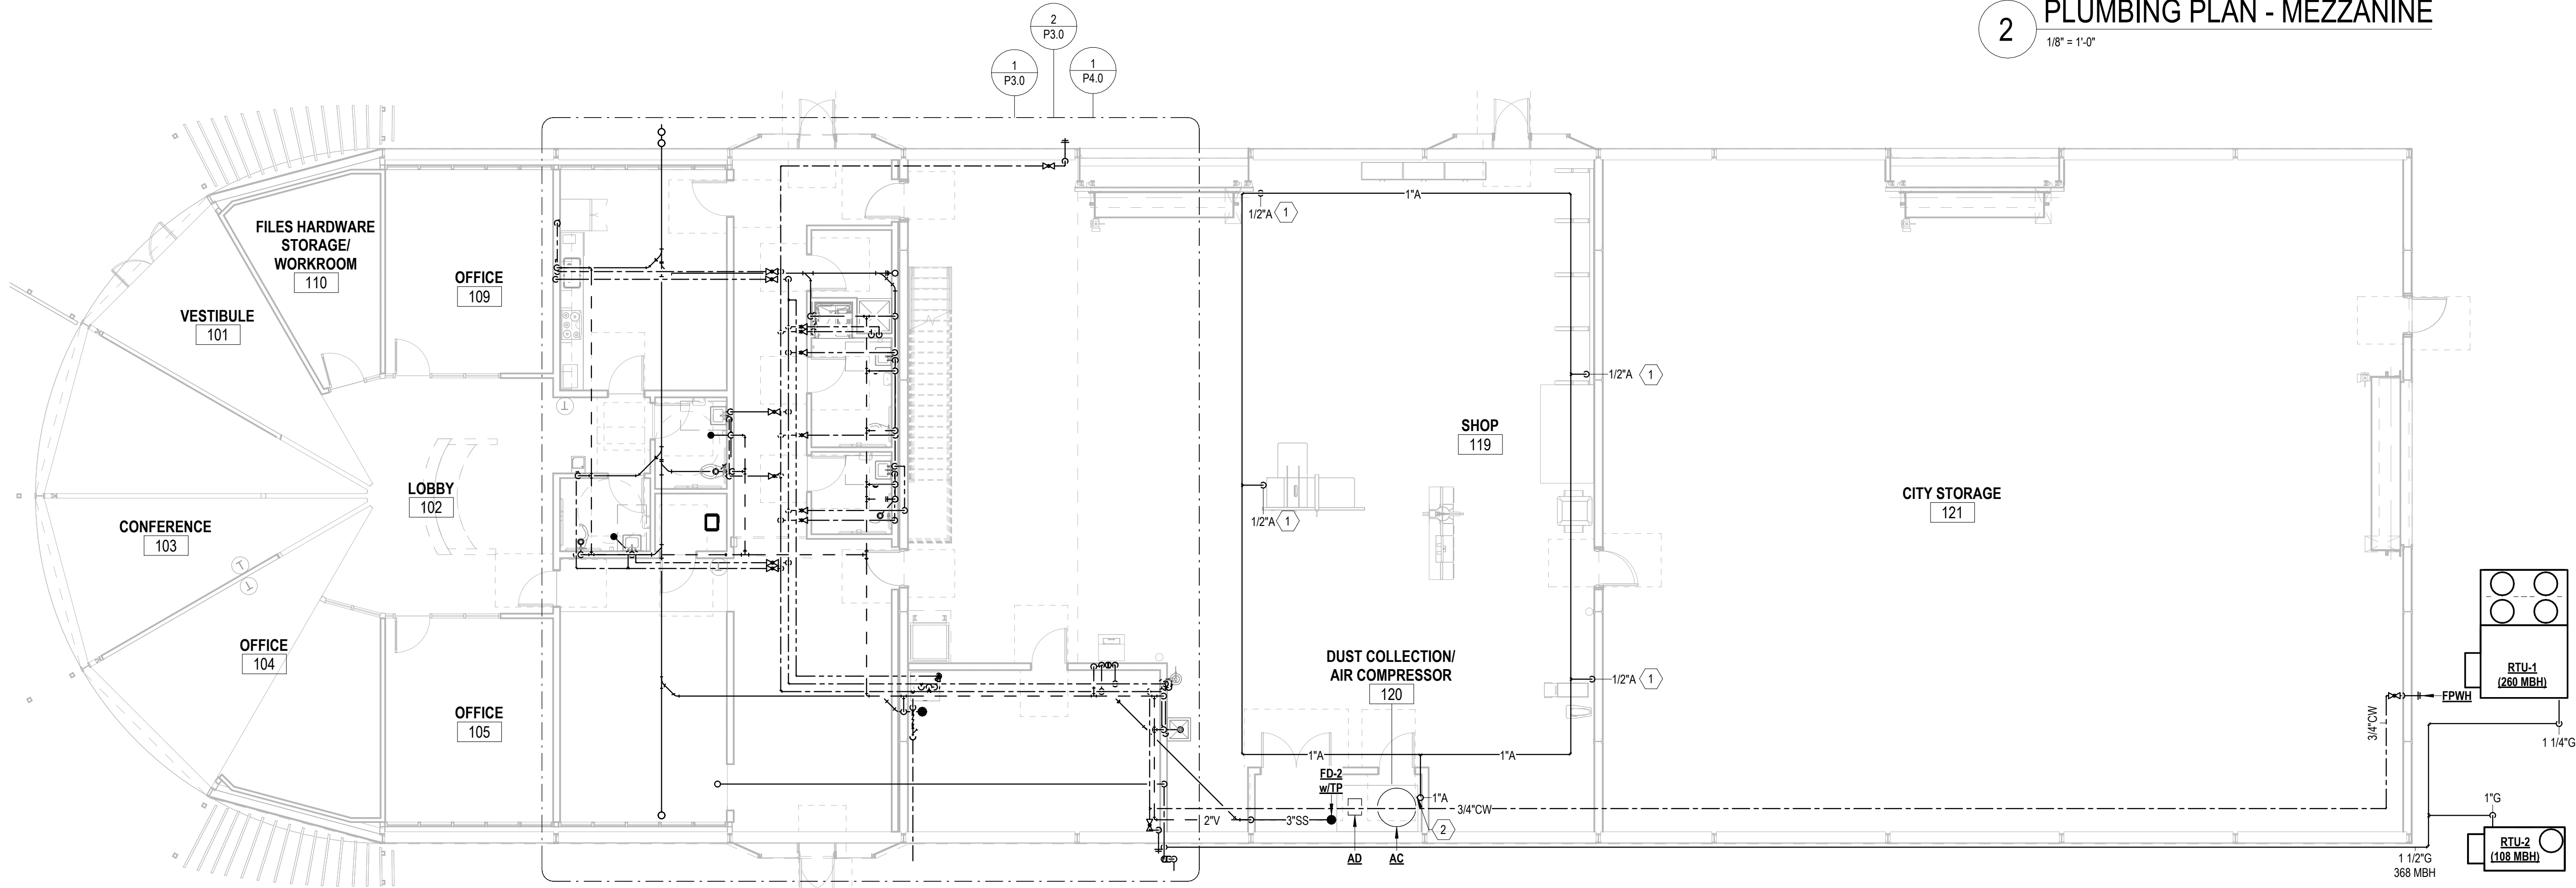

1 PLUMBING PLAN
1/8" = 1'-0"