


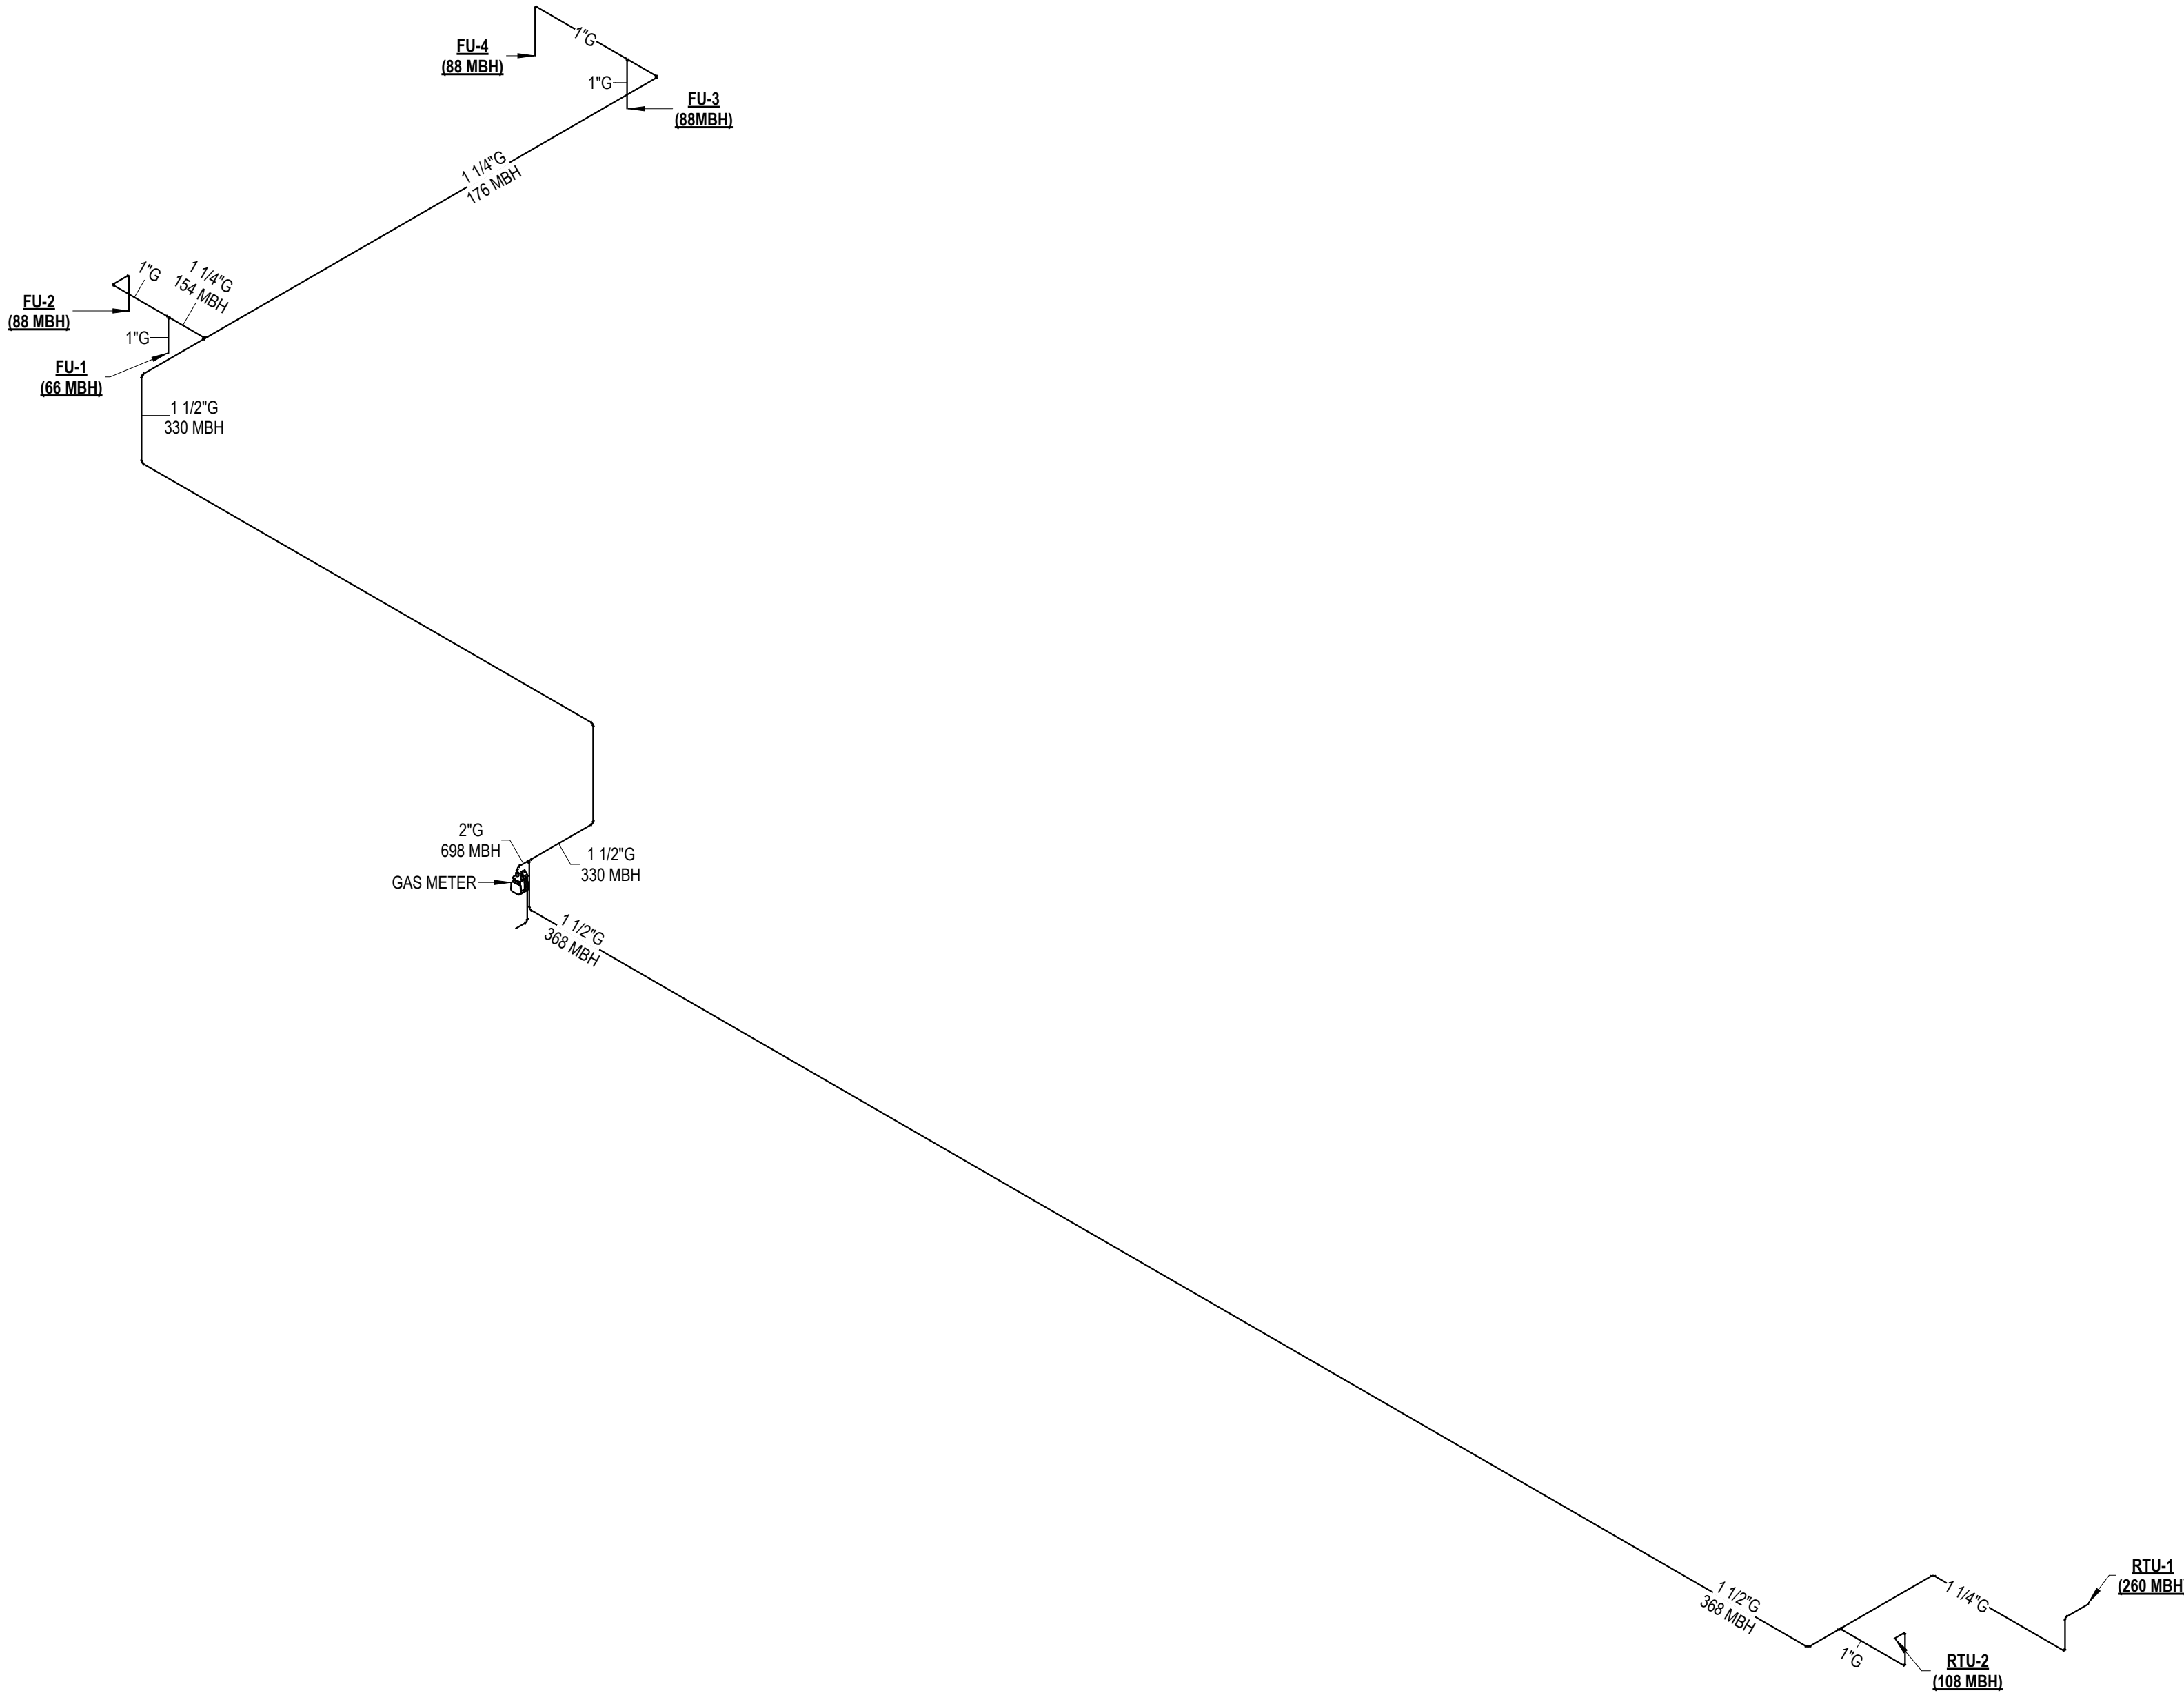

1 GAS ISOMETRIC

PRIGM
ENGINEERING

310 W. DICKSON ST., SUITE 210
FAYETTEVILLE, AR 72701
479.877.3188 | WWW.PRIGM.COM
#25078

CERTIFICATE OF AUTHORIZATION

PRIGM
ENGINEERING, PLLC
No. 3588
ARKANSAS

STATE OF
ARKANSAS

LICENSED
PROFESSIONAL
ENGINEER
No. 14788
PATRICK MOYRE

05/08/2026

DEMEX
ARCHITECTURE

104 N EAST AVENUE
FAYETTEVILLE, ARKANSAS 72701 | 479.966.4871

PLUMBING
ISOMETRIC

P5.2

BID SET
25078

05/08/2026