

GENERAL NOTES:


1. COORDINATE ALL DUCTWORK AND PIPING PENETRATIONS THROUGH BUILDING WALLS AND ROOF WITH THE BUILDING MANUFACTURER. ALL PENETRATIONS SHALL BE IN ACCORDANCE TO MANUFACTURER'S RECOMMENDATIONS.
2. ALL EXPOSED SUPPLY DUCTWORK SHALL BE DOUBLE-WALL.
3. REFRIGERANT AND CONDENSATE PIPING ENTERING/LEAVING BUILDING MUST NOT BE ROUTED WITHIN EXTERIOR WALL CAVITY. PIPING CAN ONLY PASS THROUGH EXTERIOR WALL CAVITY.

KEYNOTES:

1. REFRIGERANT PIPING UP TO LEVEL ABOVE TO SERVE SPLIT SYSTEM EVAP COILS.
2. CONDENSATE PIPING DOWN FROM LEVEL ABOVE.
3. ROUTE CONDENSATE PIPING EXPOSED WITHIN ROOM DOWN EXTERIOR WALL. TERMINATE AT EXTERIOR WITH AIR GAP.
4. PIPING FROM LEVEL BELOW.

PRIGM
ENGINEERING

310 W. DICKSON ST., SUITE 210
FAYETTEVILLE, AR 72701
479.877.3188 | WWW.PRIGM.COM
#25078

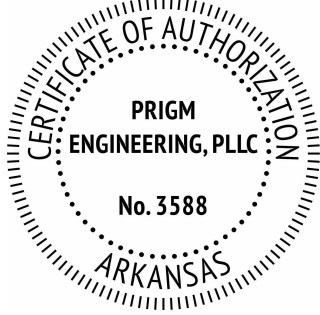

05/08/2026


DEMX
ARCHITECTURE
104 N EAST AVENUE
FAYETTEVILLE, ARKANSAS 72701 | 479.966.4871

© 2025 DEMX ARCHITECTURE


MECHANICAL
OVERALL PLAN

M2.0

05/08/2026 BID SET 25078

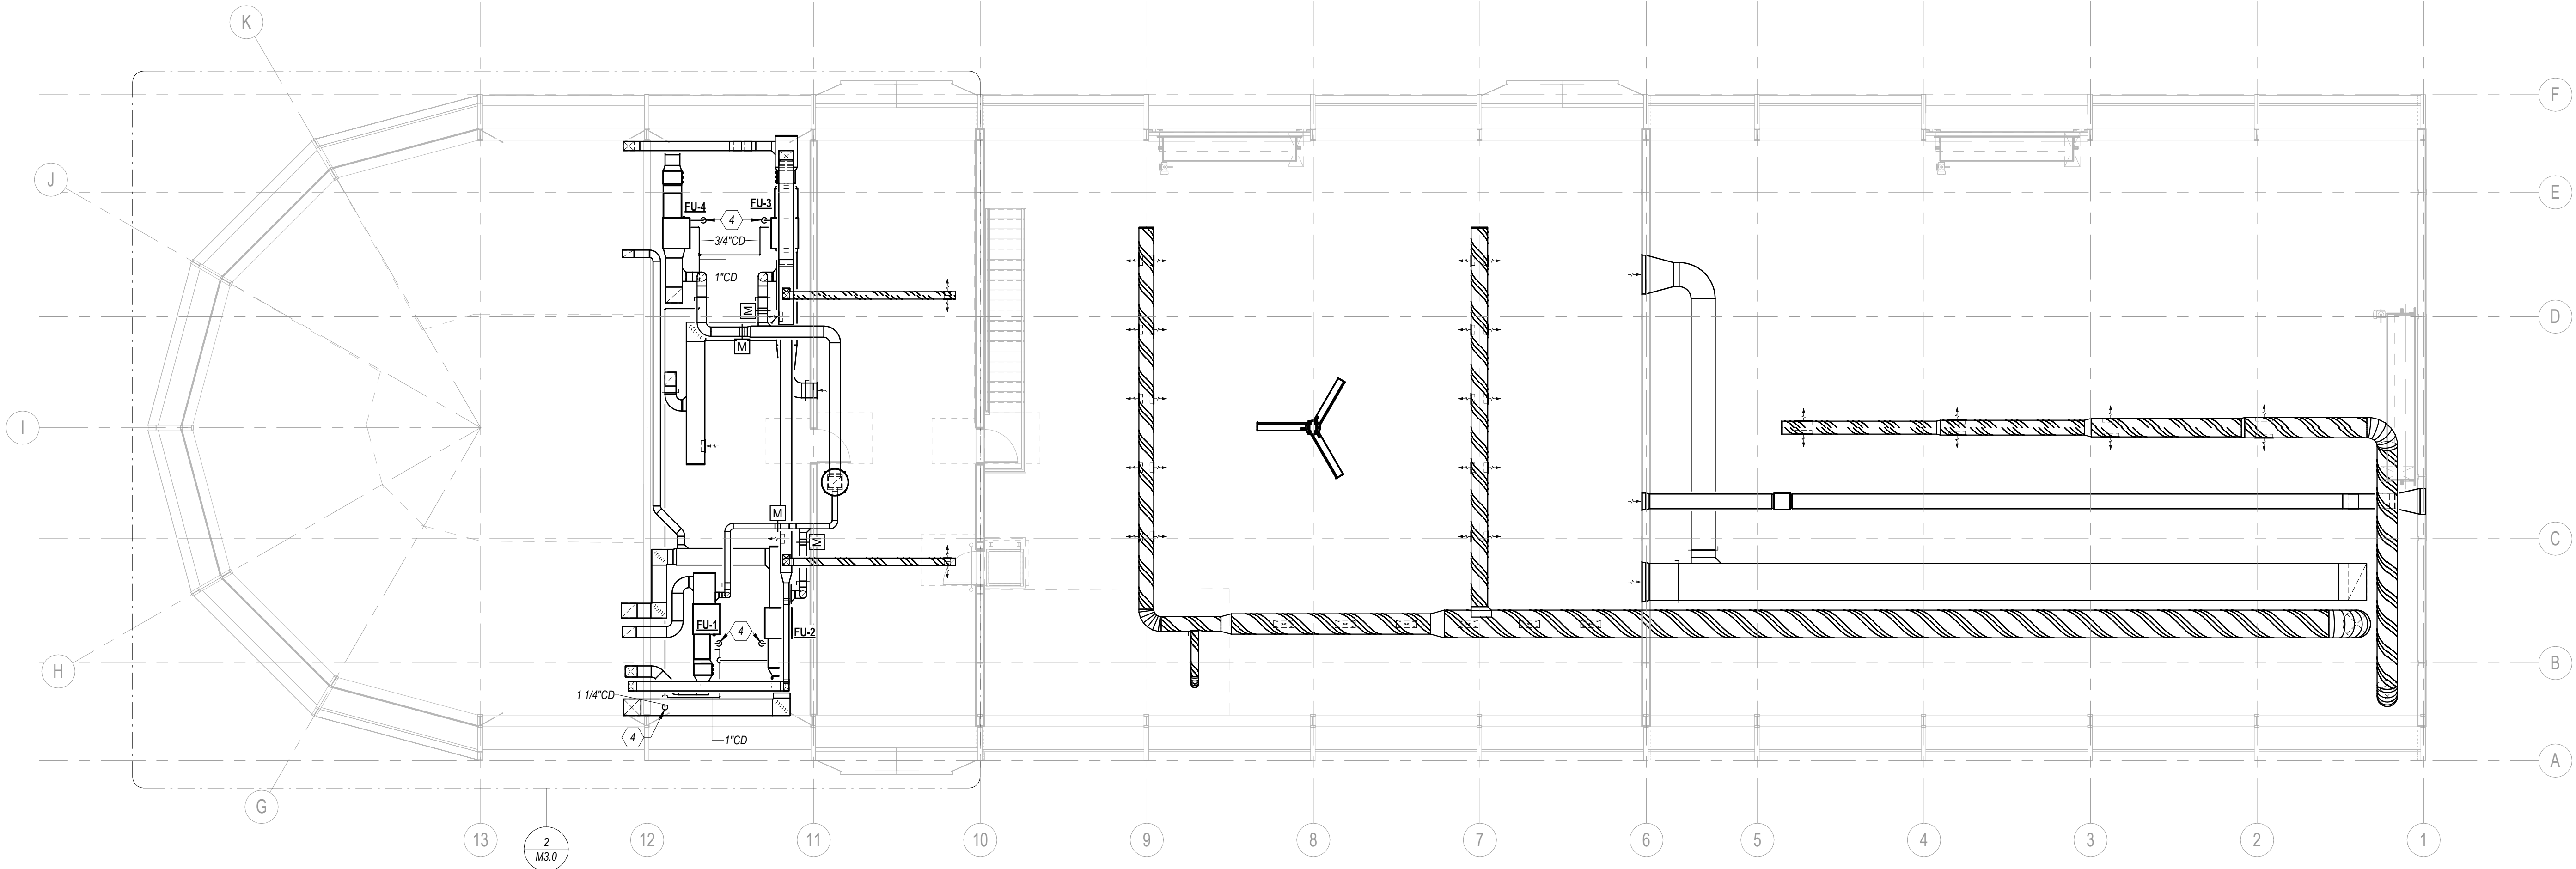

2 MECHANICAL PLAN - LEVEL 2
1/8" = 1'-0"

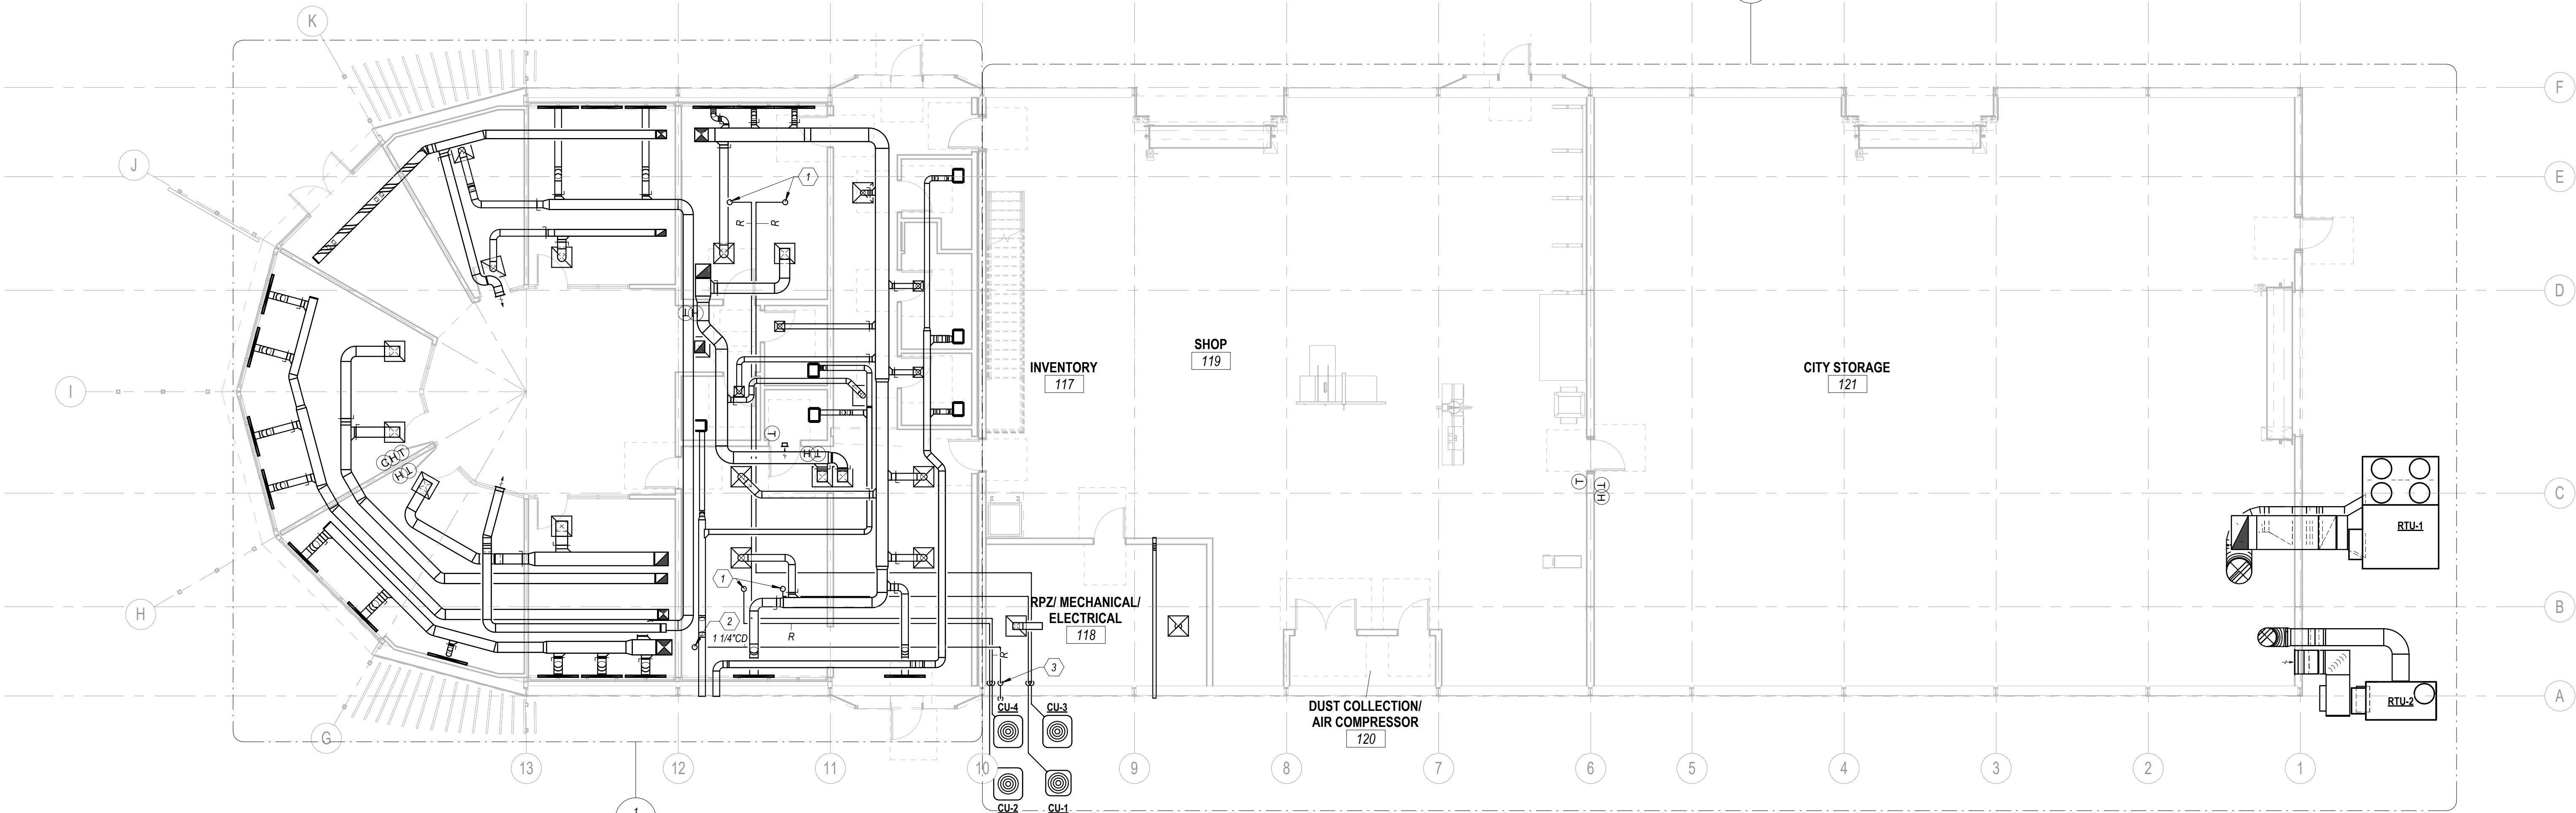

1 MECHANICAL PLAN - LEVEL 1
1/8" = 1'-0"