


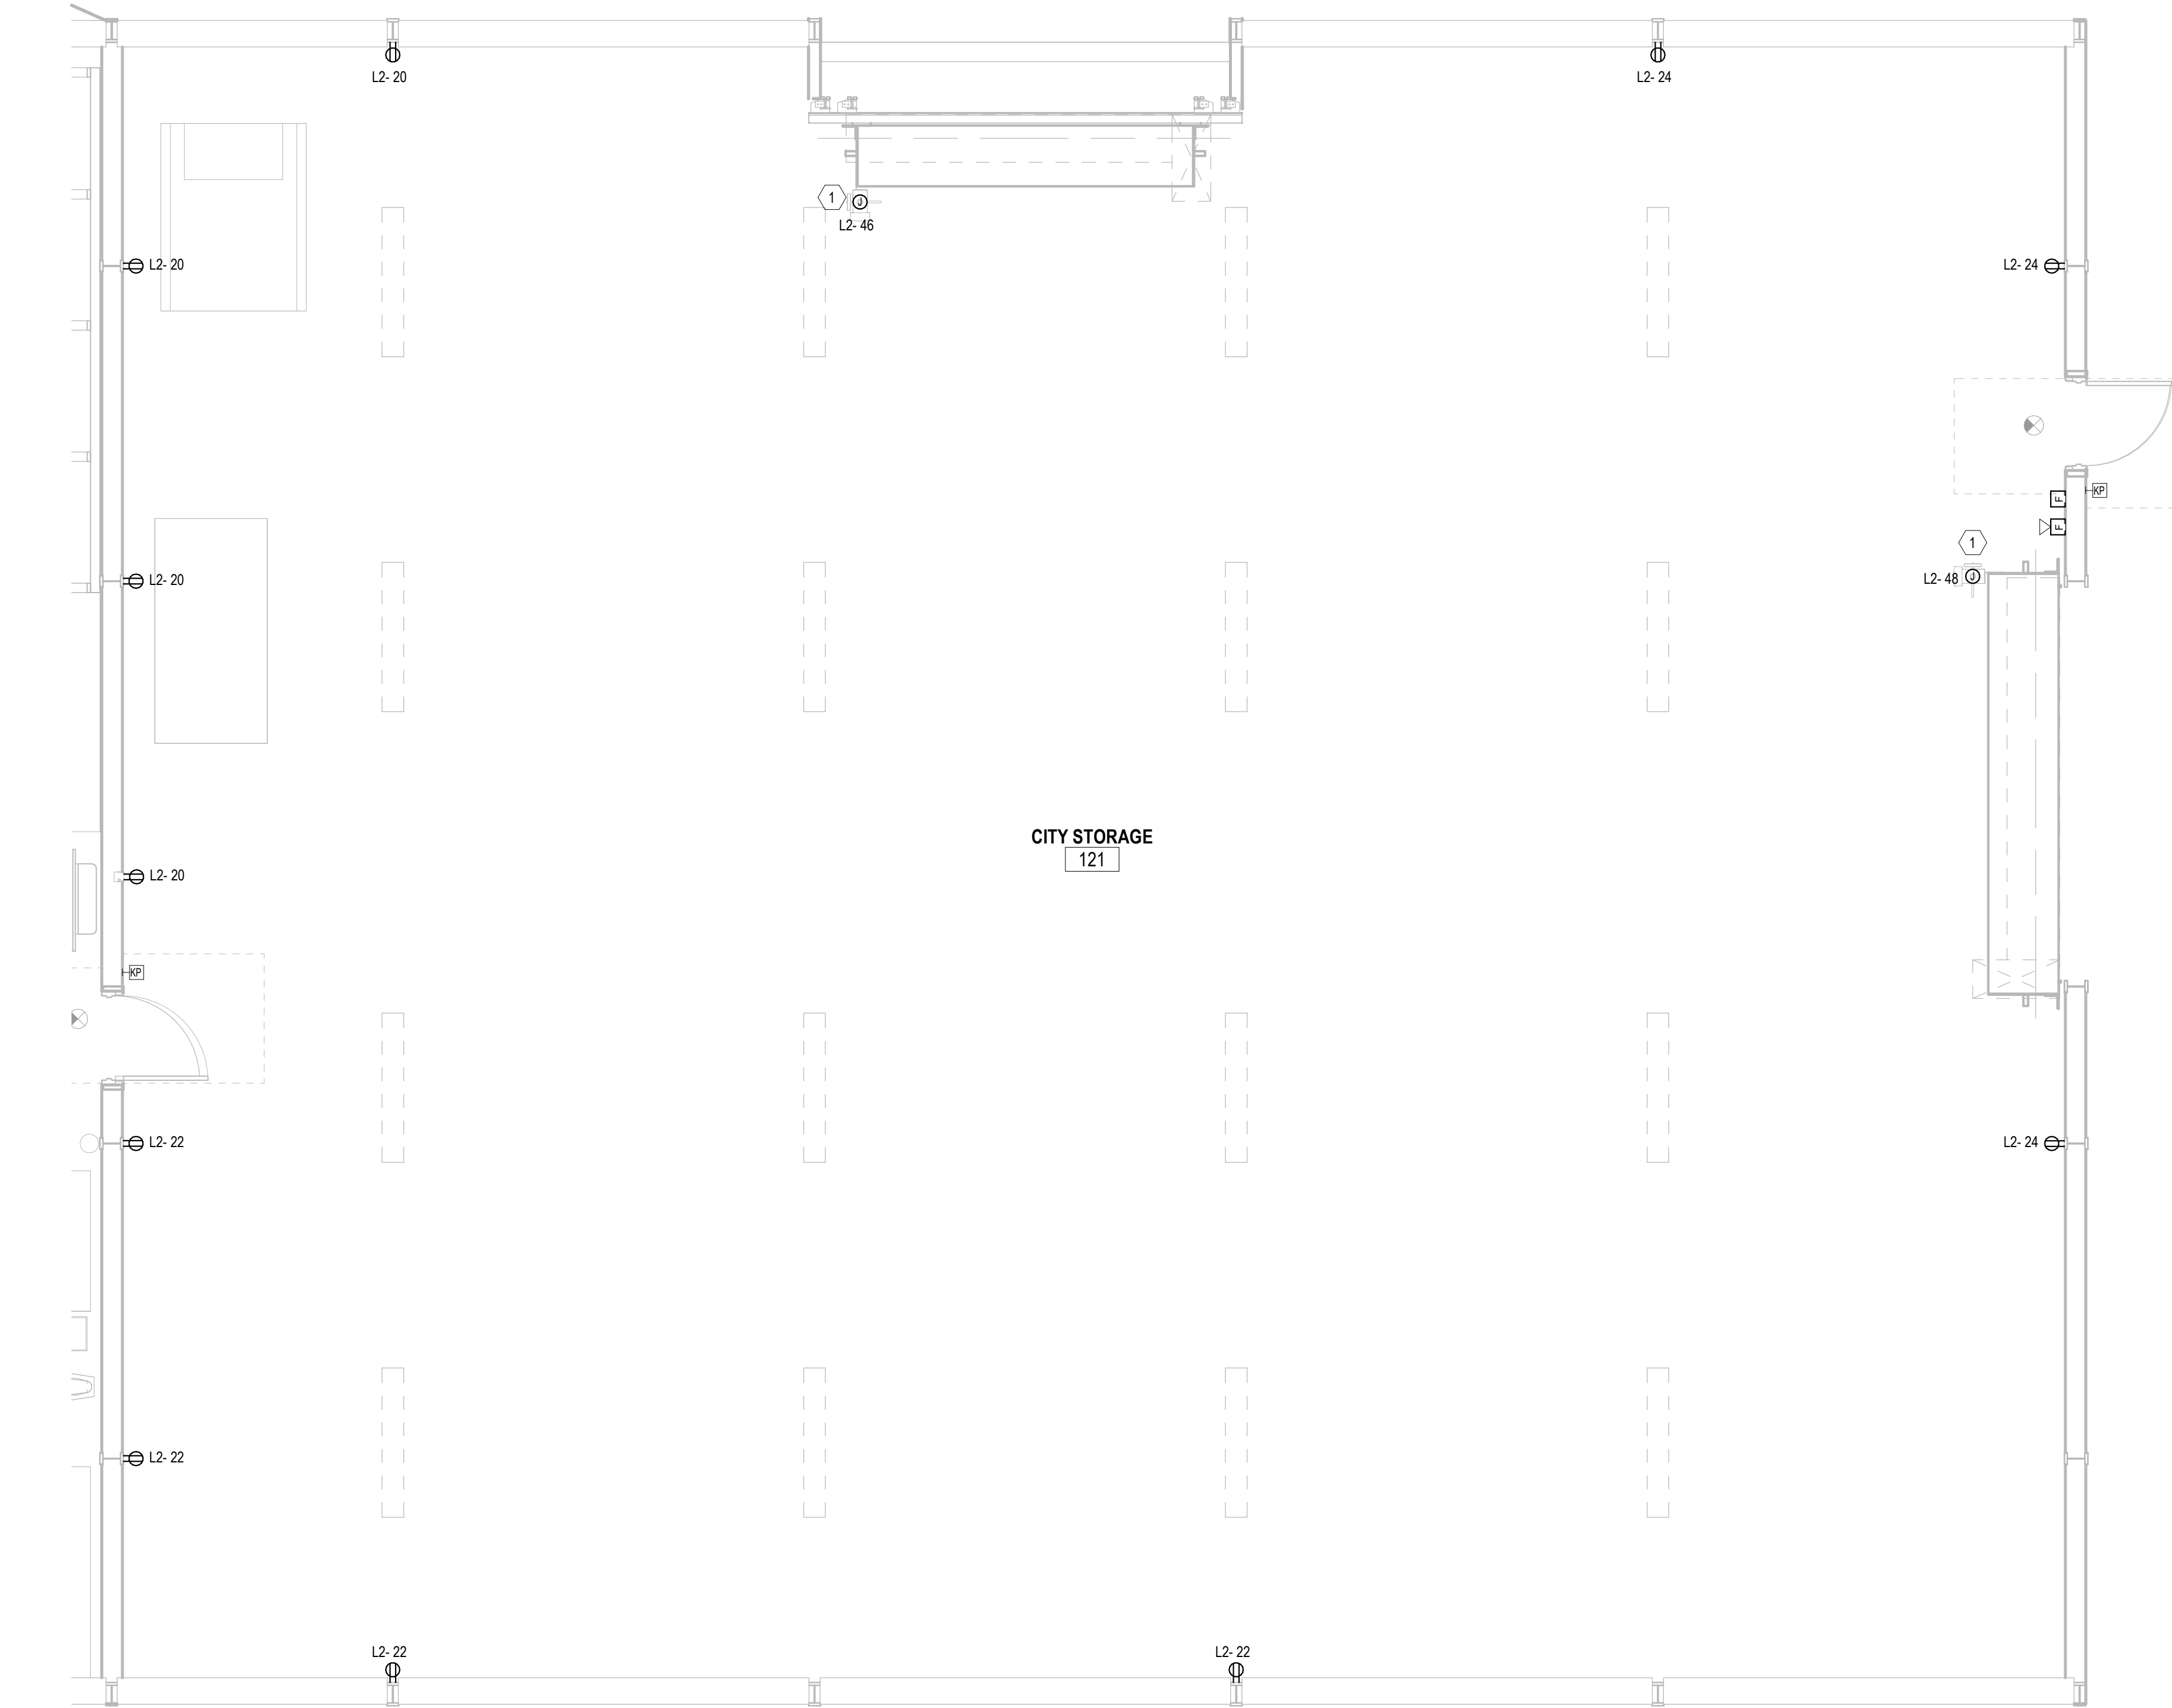

1 POWER PLAN - ENLARGED STORAGE
1/4" = 1'-0"

KEYNOTES:
1 GARAGE DOOR POWER. VERIFY POWER AND CONTROL REQUIREMENTS WITH MANUFACTURER'S INSTRUCTIONS PRIOR TO ROUGH-IN.

PRIGM
ENGINEERING

310 W. DICKSON ST., SUITE 210
FAYETTEVILLE, AR 72701
479.877.3188 | WWW.PRIGM.COM
#25078

CERTIFICATE OF AUTHORIZATION

PRIGM
ENGINEERING, PLLC
No. 3588
ARKANSAS

STATE OF
ARKANSAS

REGISTERED
PROFESSIONAL
ENGINEER
No. 14710
DANIEL E. MILES

05/08/2026

DEMEX
ARCHITECTURE

104 N EAST AVENUE
FAYETTEVILLE, ARKANSAS 72701 | 479.986.4871

POWER PLAN -
ENLARGED
STORAGE

E1.3

05/08/2026
BID SET
25078