


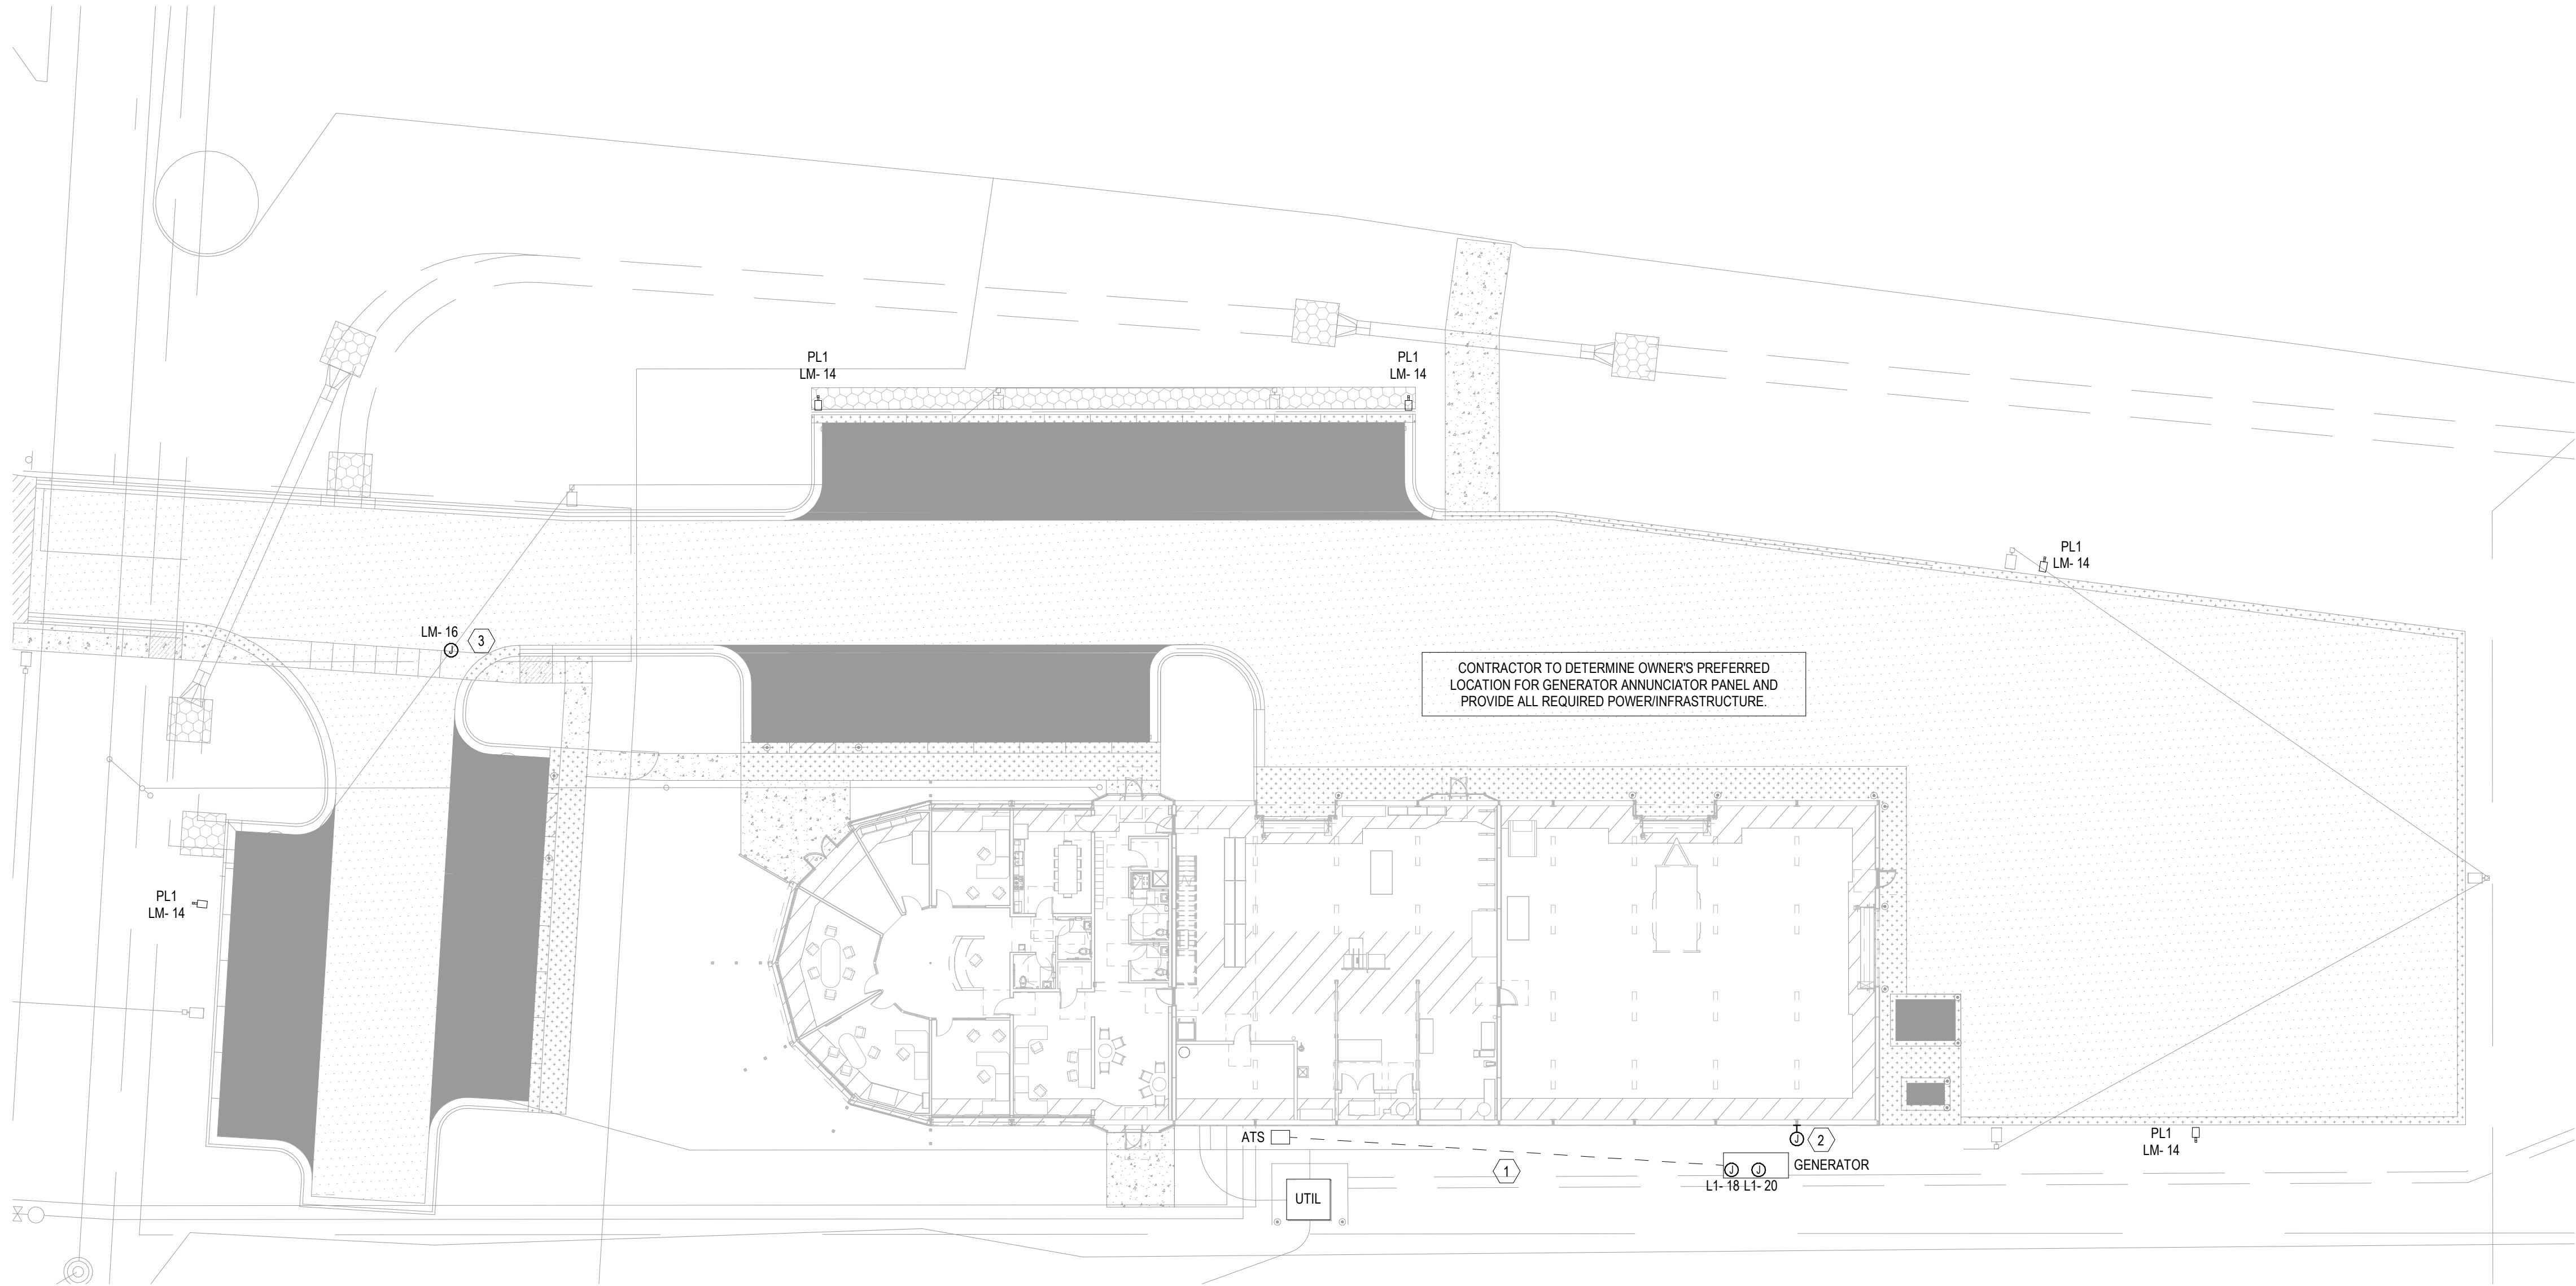


1 ELECTRICAL PLAN - SITE
1" = 20'-0"

KEYNOTES:

- 1 PROVIDE (1) - 1" CONDUIT FROM GENERATOR TO ATS FOR COMMUNICATION CABLING
- 2 GENERATOR EMERGENCY STOP BUTTON. MAKE CONNECTIONS TO GENERATOR/ATS SYSTEM PER MANUFACTURER'S INSTRUCTIONS.
- 3 COORDINATE WITH MANUFACTURER DRAWINGS TO PROVIDE ALL ELECTRICAL INFRASTRUCTURE FOR GATE CONTROLS INCLUDING ANY LOW VOLTAGE REQUIREMENTS.



310 W. DICKSON ST., SUITE 210
FAYETTEVILLE, AR 72701
479.877.3188 | WWW.PRIGM.COM
#25078

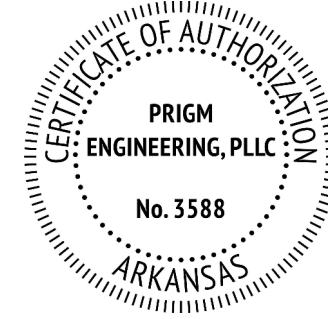

05/08/2026

DEMEX
ARCHITECTURE
104 N EAST AVENUE
FAYETTEVILLE, ARKANSAS 72701 | 479.986.4871

© 2025 DEMEX ARCHITECTURE

ELECTRICAL PLAN - SITE

E1.5

05/08/2026 BID SET 25078