

LIGHTING FIXTURE SCHEDULE										
FIXTURE TYPE	DESCRIPTION	MANUFACTURER	MODEL	LOAD	VOLTAGE	COLOR TEMPERATURE	LAMP TYPE	LUMENS	MOUNTING TYPE	
A1	2FT X 2FT TROFFER	COOPER METALUX	22RLN-LD5-35-UNV-L840-CD1-U	31 VA	UNV	4000K	LED 0-10V DIMMING	3568	RECESSED	
B1	2FT X 2FT TROFFER - FLANGE	COOPER METALUX	22RLN-LD5-35-UNV-L840-CD1-U WITH DF-22W-U	31 VA	UNV	4000K	LED 0-10V DIMMING	3568	RECESSED	
D1	4IN DOWNLIGHT	COOPER HALO	SMX4RLSFS010	7 VA	UNV	4000K	LED 0-10V DIMMING	600	SURFACE	
E1	EMERGENCY LIGHT	COOPER SURELITES	SEL25	2 VA	UNV	N/A	LED	N/A	SURFACE	
G1	4FT STRIP	COOPER METALUX	4SLSTPSLC-UNV	48 VA	UNV	4000K	LED 0-10V DIMMING	6045	SURFACE/SUSPENDED	
L8	8FT LINEAR PENDANT	STARTEK	SLIMDI-8-750-1000-WD-BW-40K-80-FINISH-ACX10-U-1C	134 VA	UNV	4000K	LED 0-10V DIMMING	14000	SUSPENDED	
L20	20FT LINEAR PENDANT	STARTEK	SLIMDI-20-750-1000-WD-BW-40K-80-FINISH-ACX10-U-1C	335 VA	UNV	4000K	LED 0-10V DIMMING	35000	SUSPENDED	
PL1	LED AREA LITE - POLE MOUNTED	COOPER LIGHTING	GLEON-SA3-C-740-U-T4FT-HSS	166 VA	120-277V	4000K	INTEGRAL LED	21725	POLE	
WP1E	WALL PACK - EMERGENCY	BARRON LIGHTING	WL22-CP-SD-VS-CP-FINISH-BB	45 VA	UNV	4000K	LED	6870	SURFACE	
X1	EXIT SIGN	COOPER SURELITES	EUS70X	2 VA	UNV	N/A	LED	N/A	UNIVERSAL	

ALL LIGHT FIXTURES ARE BASIS OF DESIGN. APPROVAL FROM OWNER REQUIRED PRIOR TO PURCHASING ANY LIGHT FIXTURE. IF ALTERNATE LIGHT FIXTURES ARE CHOSEN, THEY SHALL BE APPROVED BY ENGINEER AS WELL AS OWNER TO BE CONFIRMED AS AN ACCEPTABLE EQUAL. DISTANCES BETWEEN EMERGENCY LIGHTS MAY NEED TO BE REVISED IF DIFFERENT FIXTURE IS SELECTED THAN SHOWN. FOLLOW MANUFACTURER SPACING RECOMMENDATIONS FOR EMERGENCY FIXTURES. FINAL FINISH SELECTIONS TO BE APPROVED BY ARCHITECT.

PRIGMENGINEERING

310 W. DICKSON ST., SUITE 210
FAYETTEVILLE, AR 72701
479.877.3188 | WWW.PRIGM.COM
#25078

CERTIFICATE OF AUTHORIZATION


PRIGMENGINEERING, PLLC
No. 3588
ARKANSAS

STATE OF ARKANSAS
REGISTERED PROFESSIONAL ENGINEER
No. 14710
DANIEL E. MILES

05/08/2026

DEMXXARCHITECTURE

104 N EAST AVENUE
FAYETTEVILLE, ARKANSAS 72701 | 479.986.4871

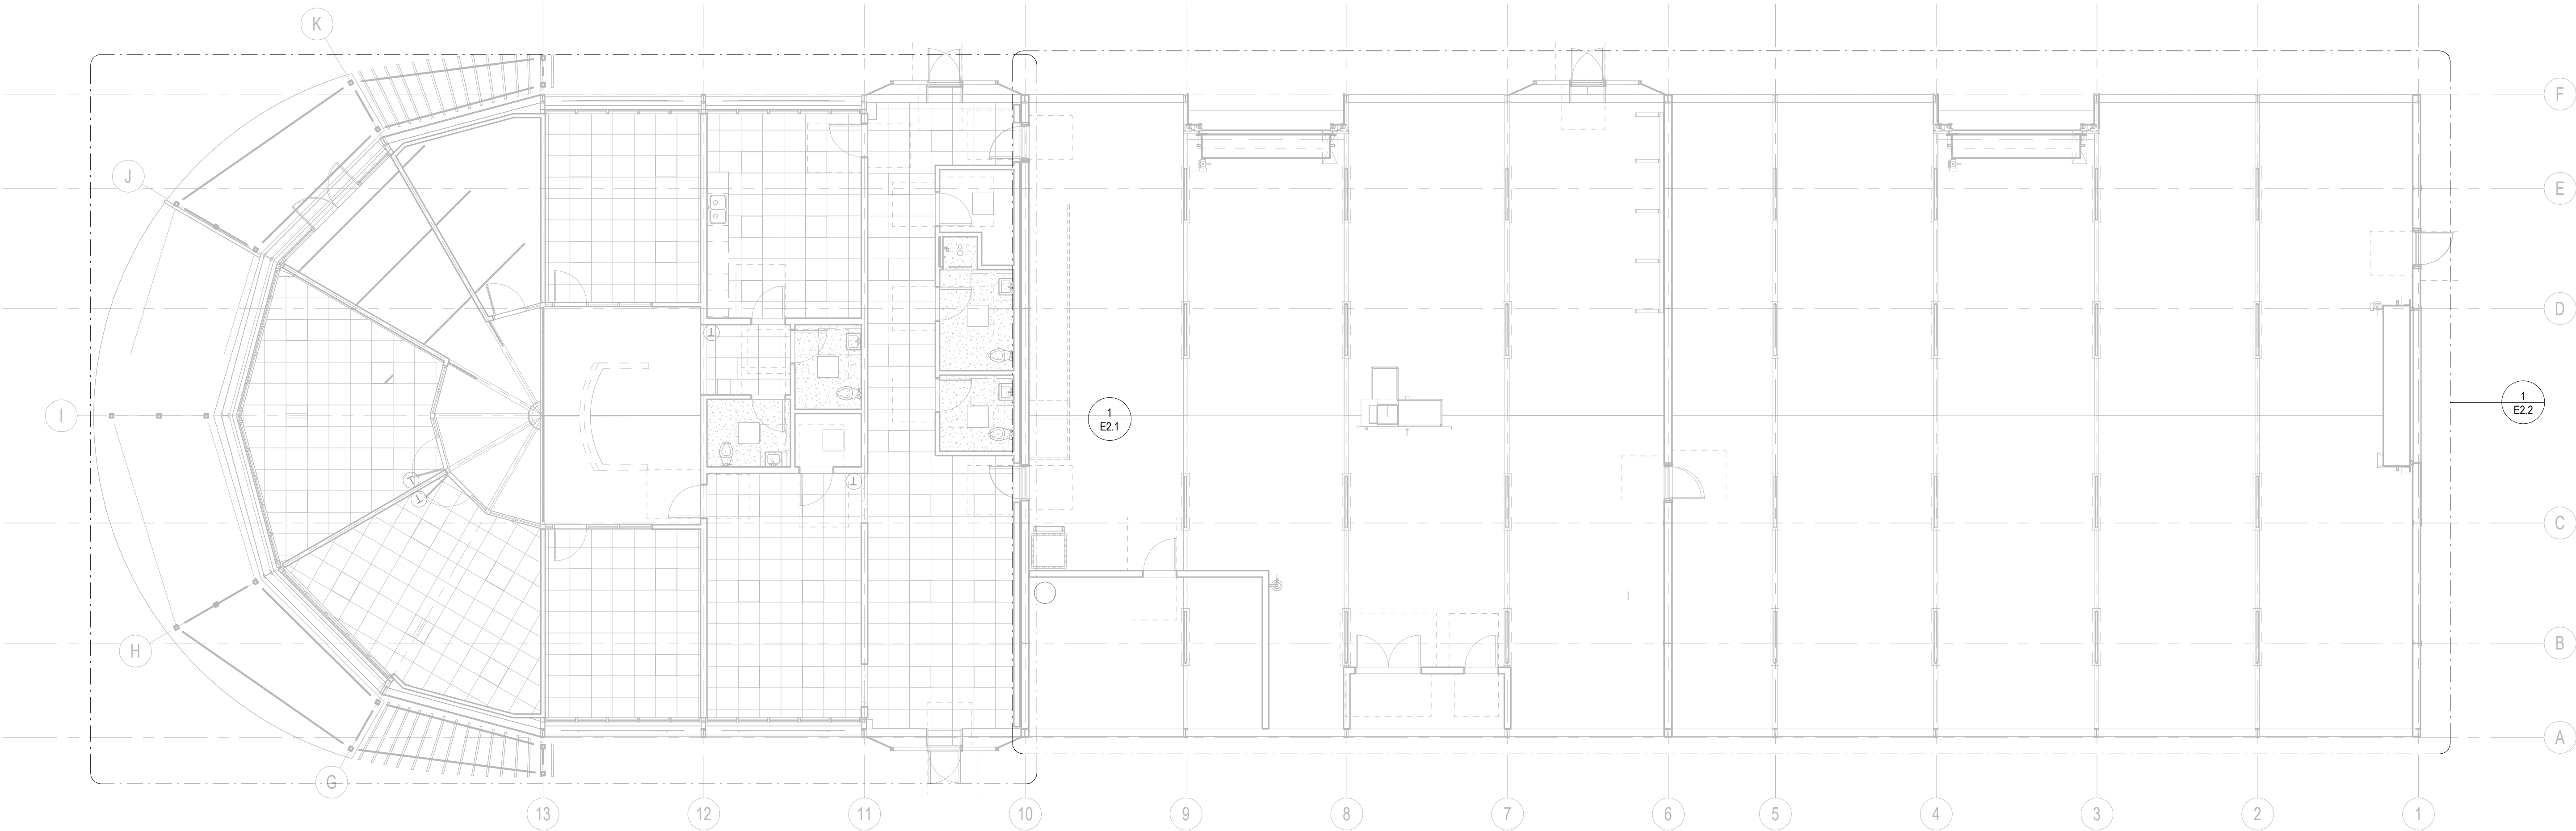

1 LIGHTING PLAN - OVERALL
1/8" = 1'-0"

LIGHTING PLAN - OVERALL

E2.0