



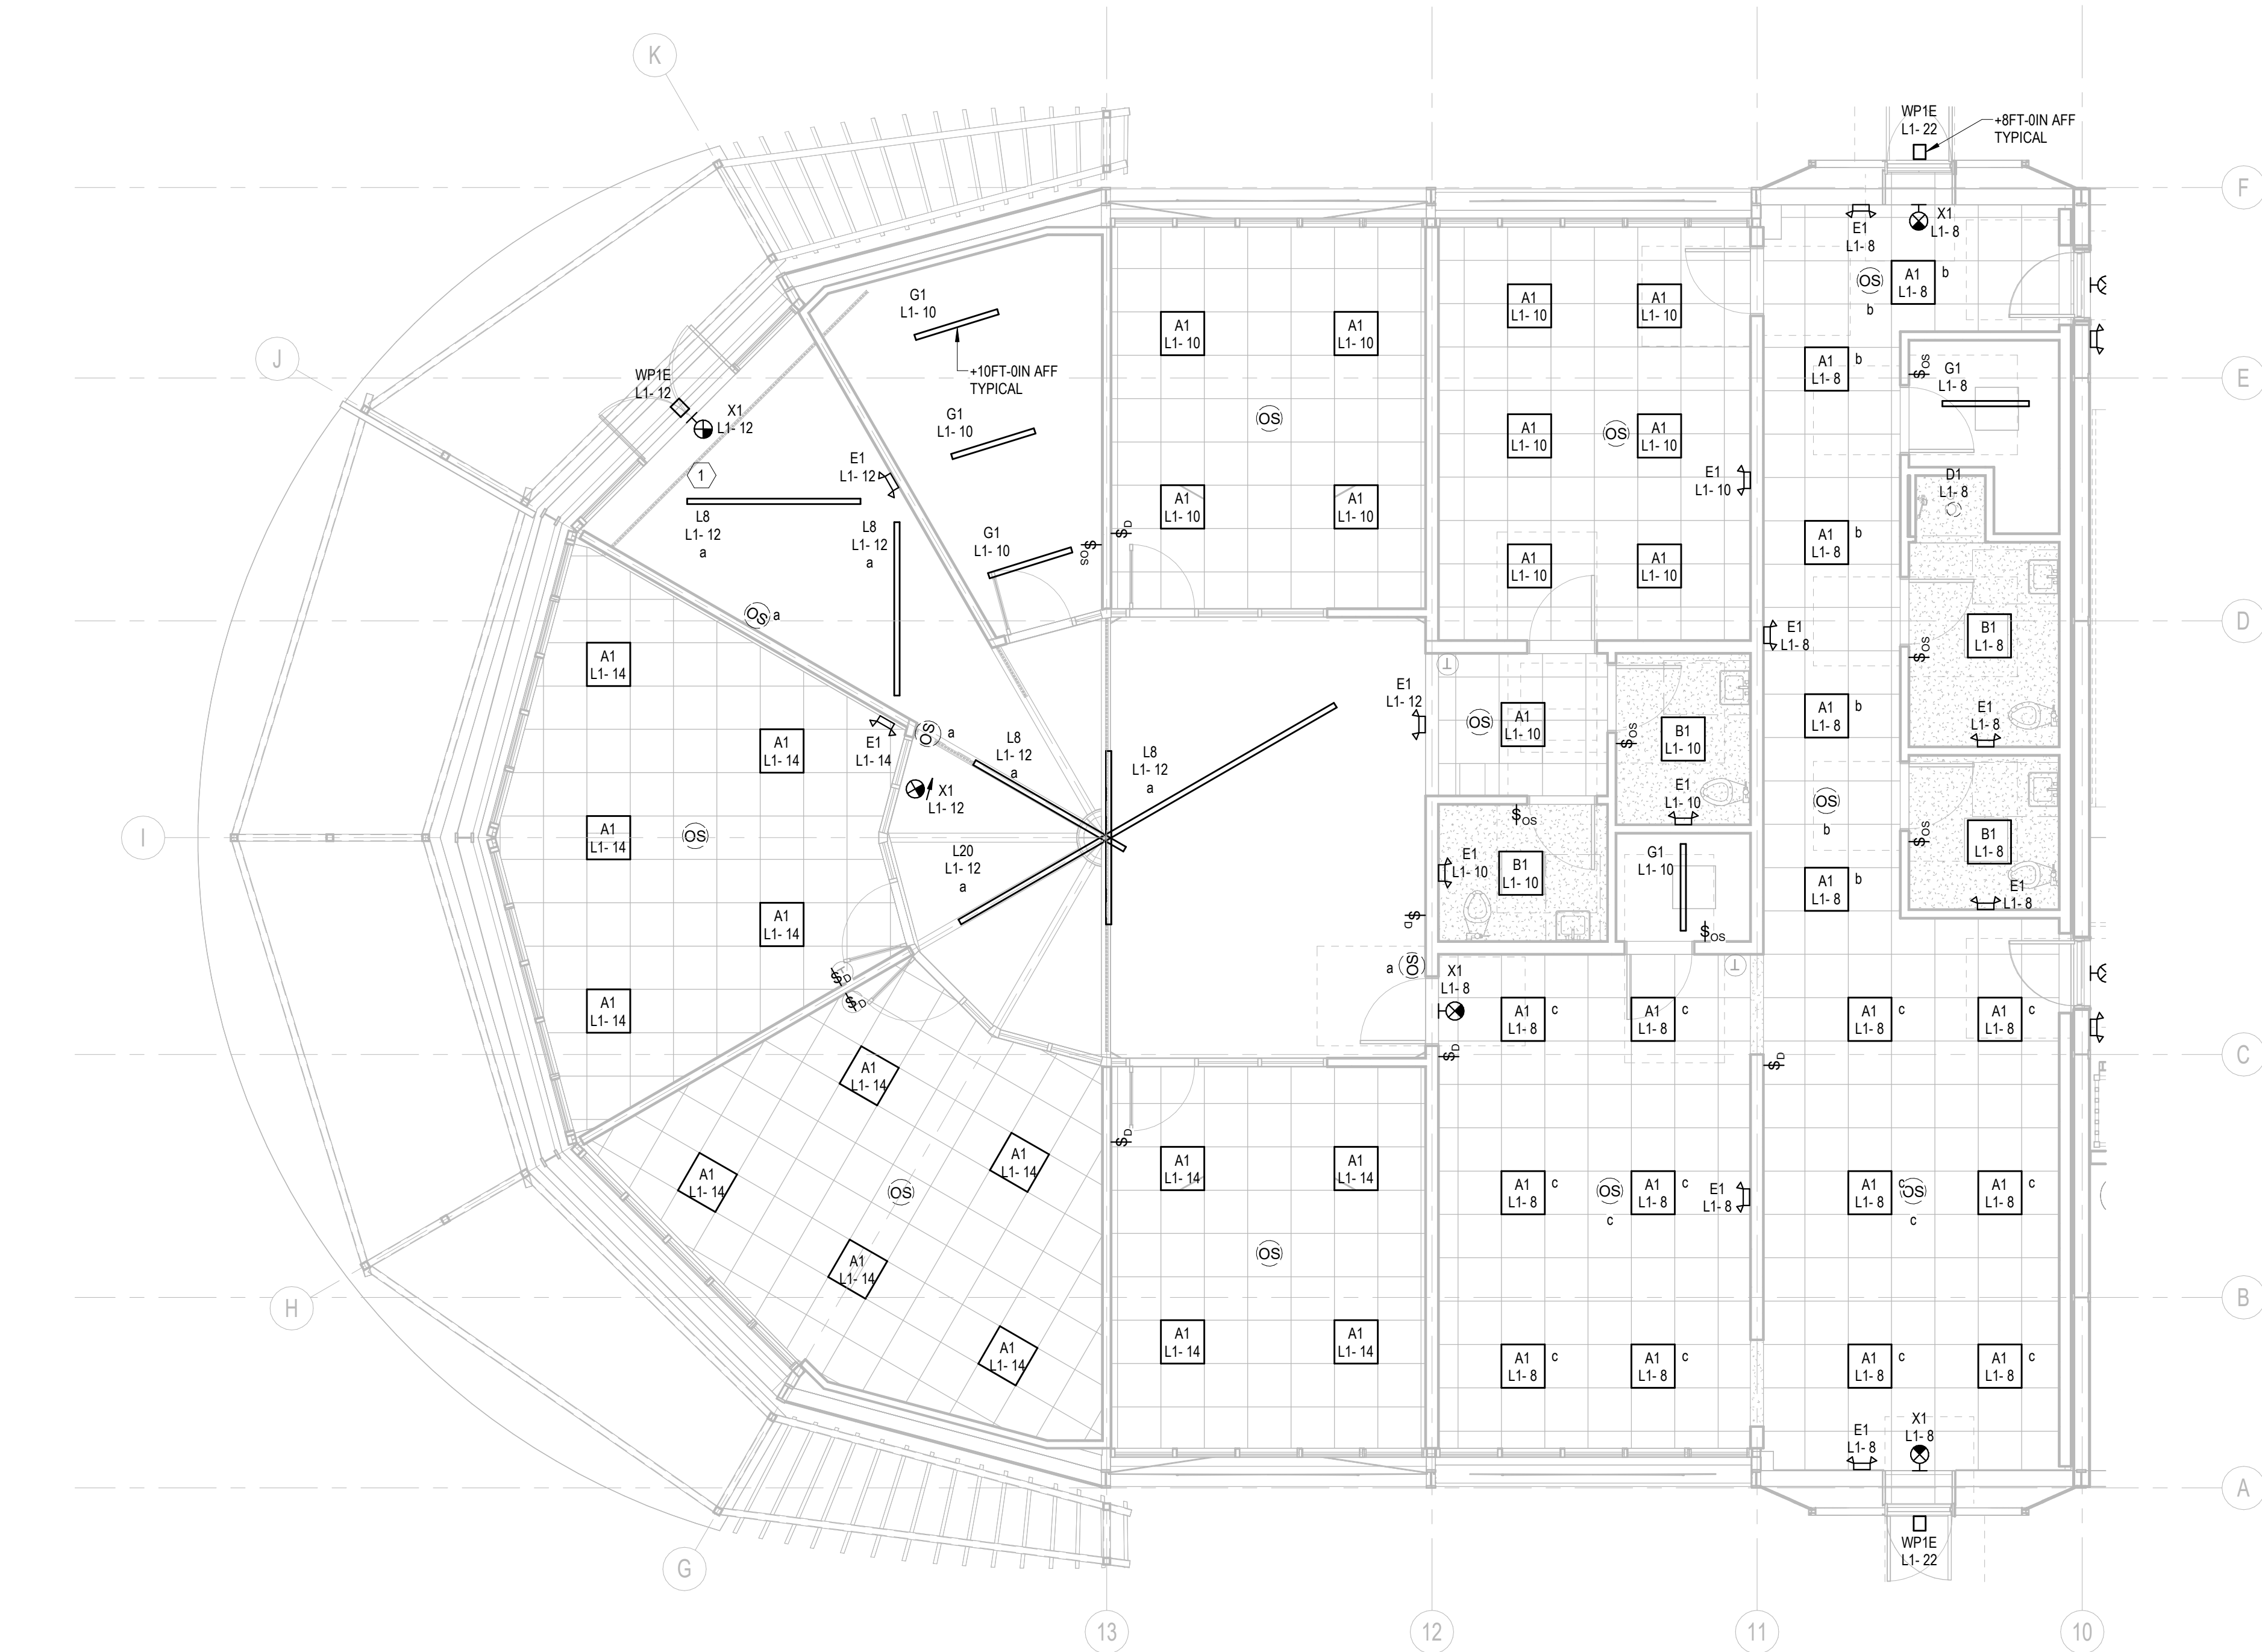


1 LIGHTING PLAN - ENLARGED OFFICE
3/16" = 1'-0"

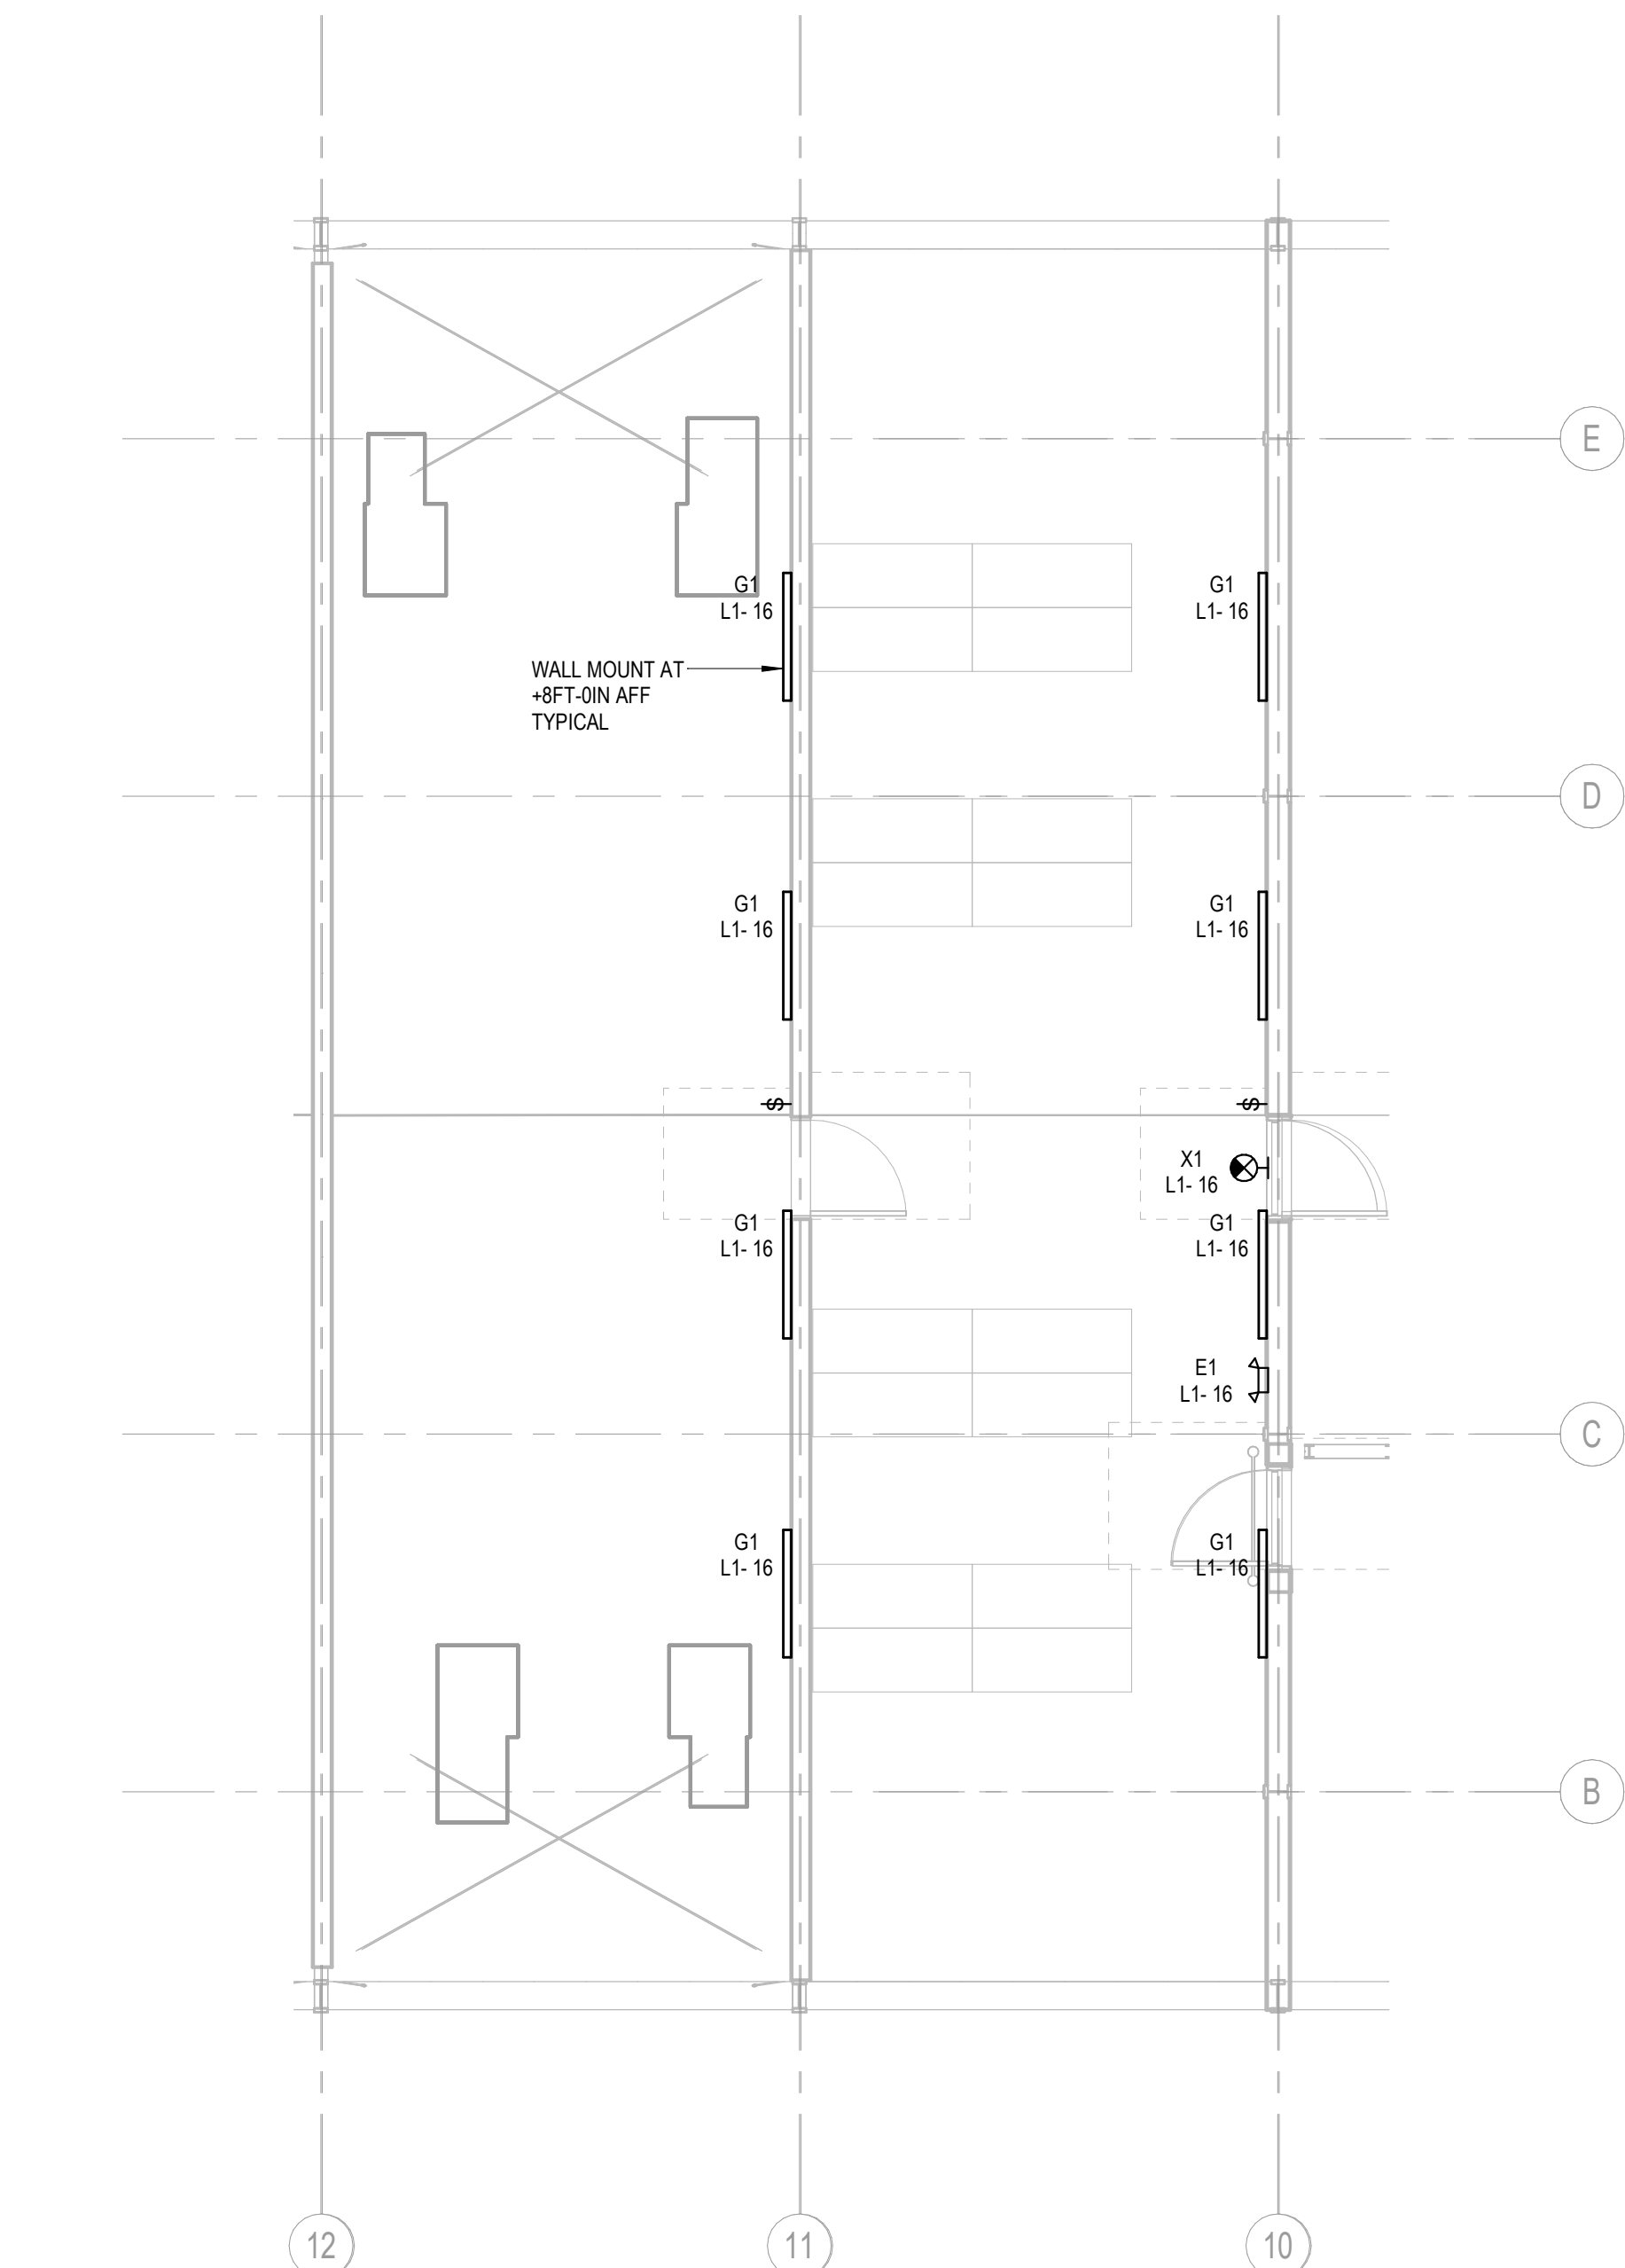

2 LIGHTING PLAN - EQUIPMENT PLATFORM
3/16" = 1'-0"

KEYNOTES:
1 REFER TO ARCHITECTURAL PLANS FOR MOUNTING OF TYPE L8 AND L20 FIXTURES

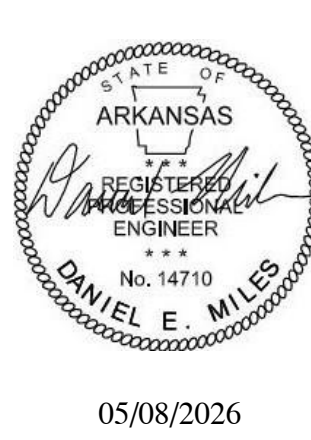

LIGHTING PLAN -
ENLARGED OFFICE
AND MEZZANINE

E21

05/08/2026
25078