




ADDITION / ALTERATION OF
FIRE STATION
 ARKANSAS AIR NATIONAL GUARD
 FORT SMITH, ARKANSAS

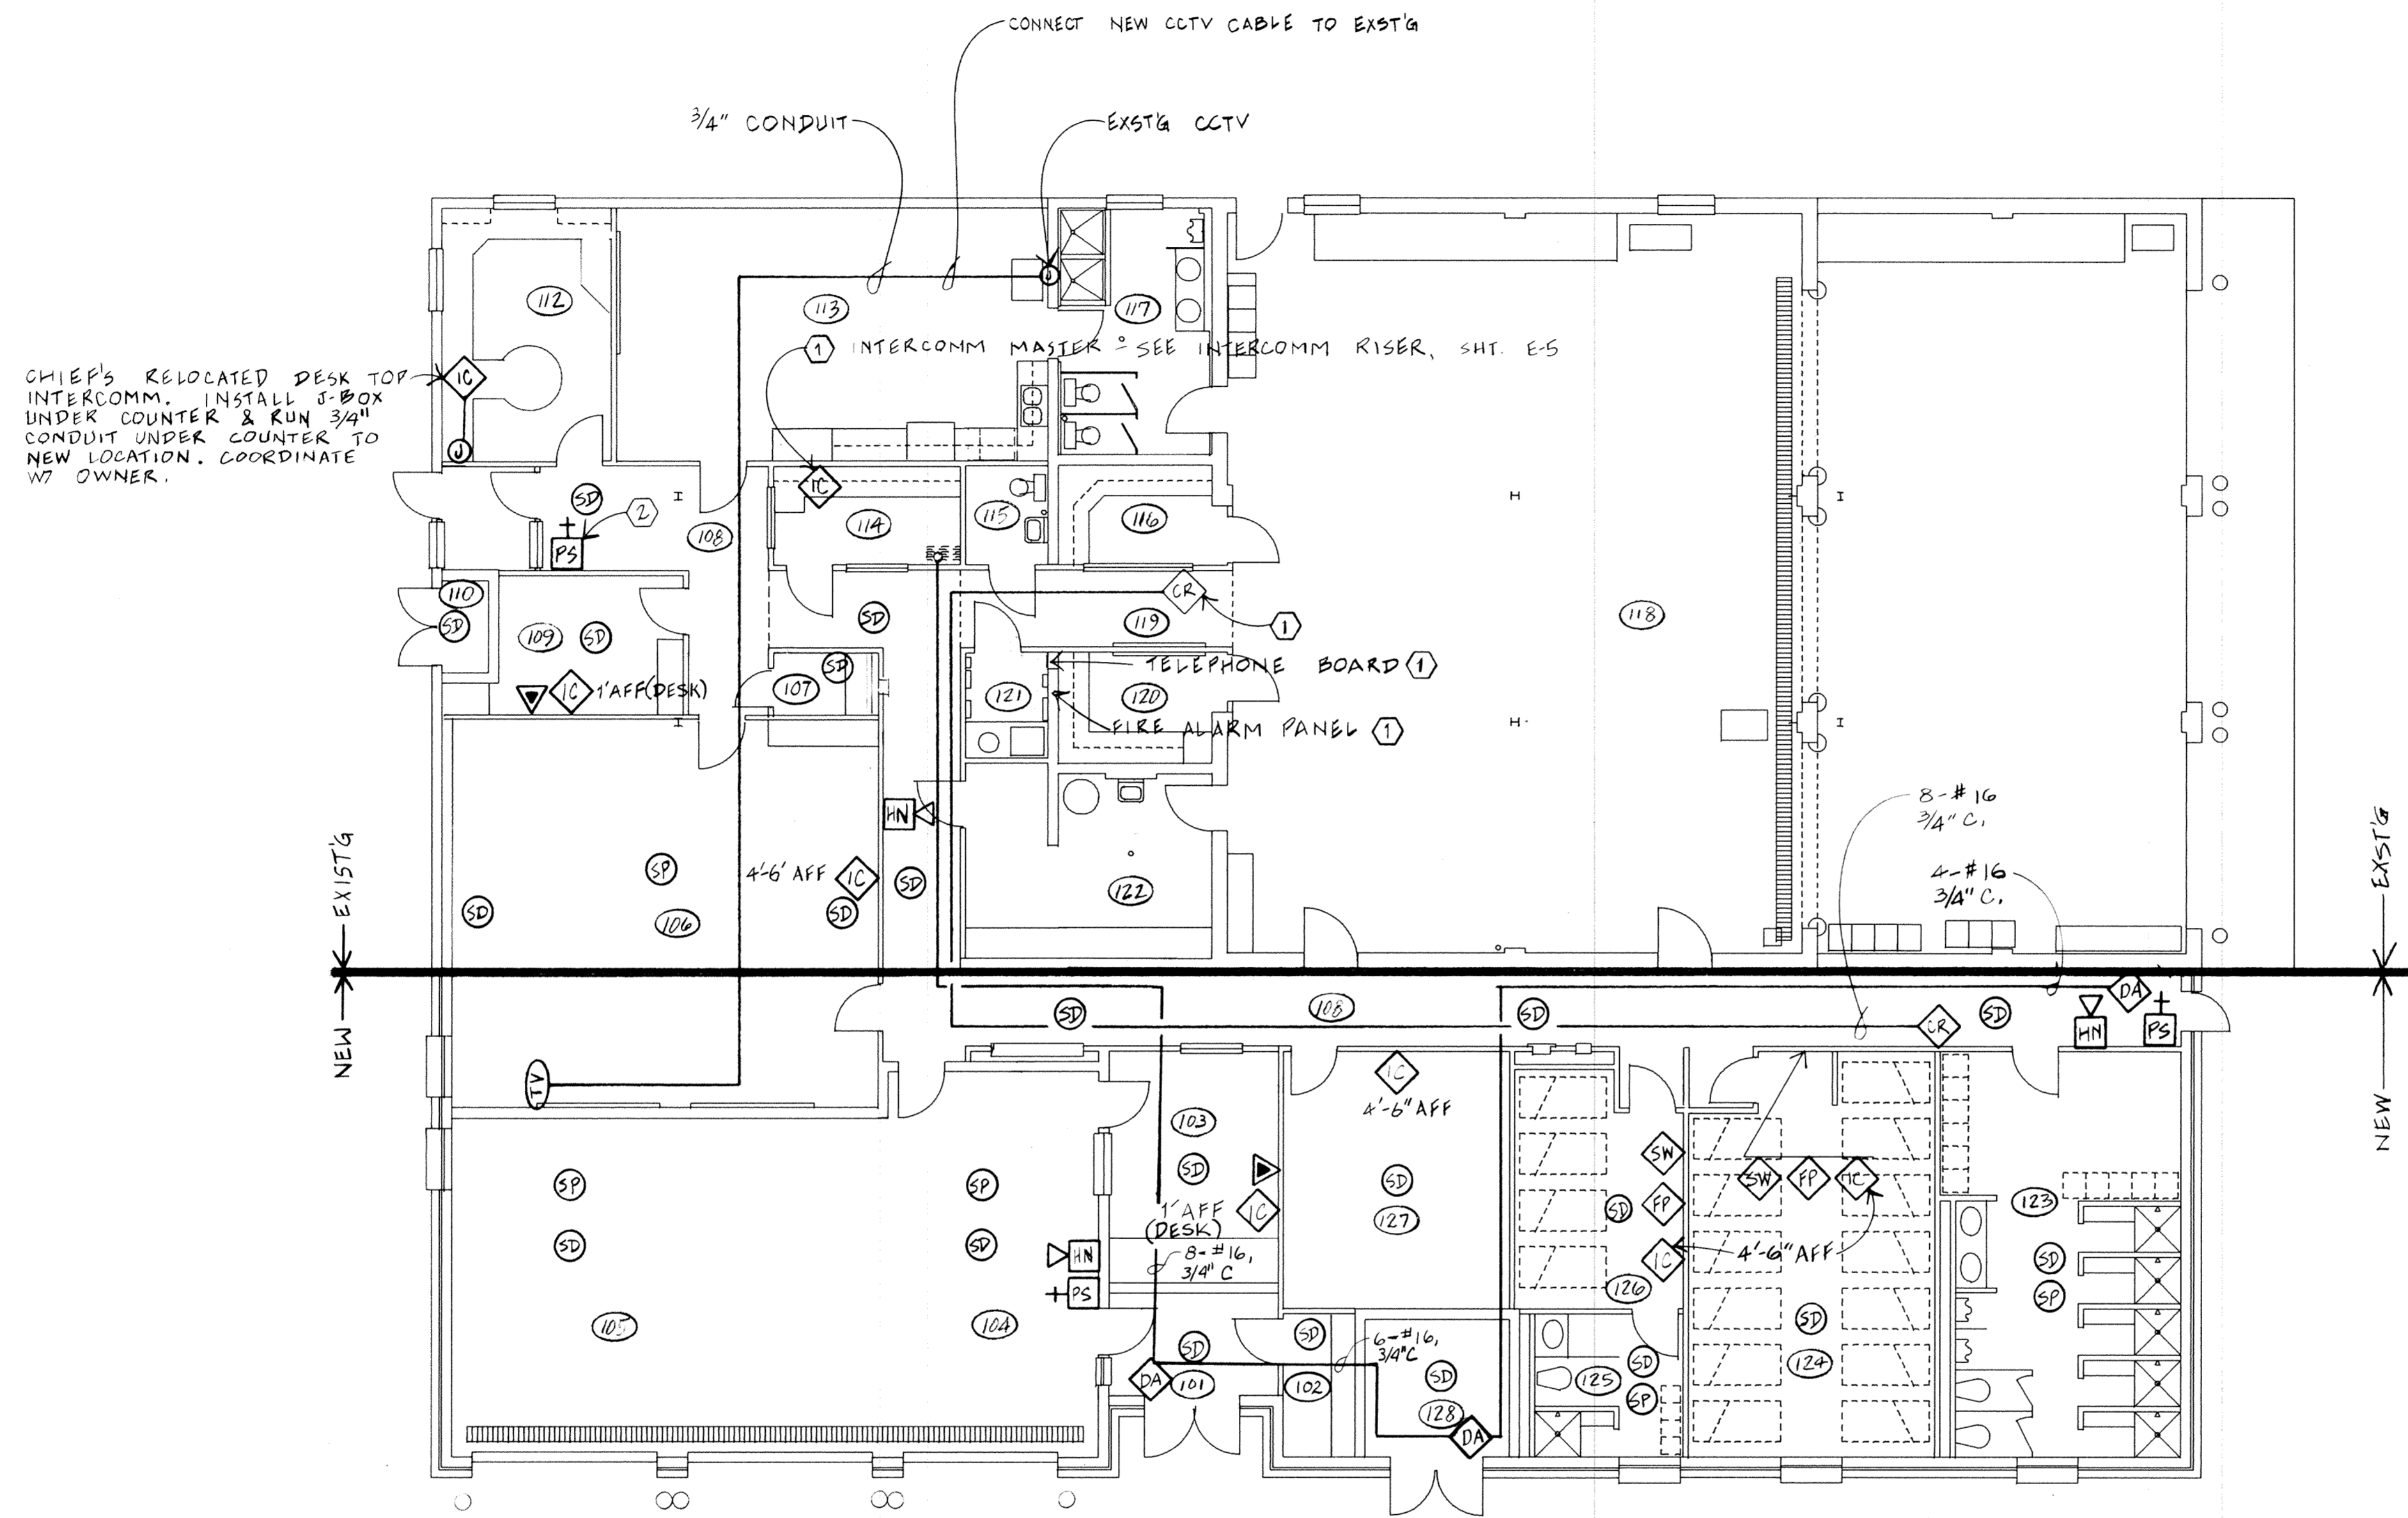

CHIEF'S RELOCATED DESK TOP INTERCOMM. INSTALL J-BOX UNDER COUNTER & RUN 3/4" CONDUIT UNDER COUNTER TO NEW LOCATION. COORDINATE W/ OWNER.

NEW ← EXIST'G

EXIST'G → NEW

RELOCATED CCTV POLE, RE-ESTABLISH SERVICES (CCTV & PWR) (SEE SITE PLAN - SHT. SP. 2)

A COMMUNICATION PLAN
 SCALE: 1/8" : 1'-0"



REF:SEE SHT. E-2 FOR ELECT. NOTES & LEGEND.
 SEE SHT. E-5 FOR ELECT SCHEDULES, DETAILS & RISERS

a+ architecture plus
 120 North 9th Street • Fort Smith, Arkansas • 501/783-8395
OMG O. MICHAEL GREEN ENGINEERING INC
 SUITE 610 FIRST PLACE • FAYETTEVILLE ARKANSAS • (501) 442-4682

COMMUNICATION PLAN

REVISIONS:

PROJECT: **88-18**

DATE: 7-24-29

SHT. **E-4** of **5**

