

POND
 Architects • Engineers • Planners
 3500 Parkway Lane
 Atlanta, GA 30082
 Phone 404-336-7740
 Fax 404-336-7744
 Web www.pondco.com

Copyright 2008 by Pond & Company.
 All rights reserved. This document is the property of Pond & Company. It is to be used only for the specific project identified or referred to herein and is not to be used on other projects, in whole or part, except by the express written agreement of Pond & Company.


188th Fighter Wing

Rev.	Date	Description
0	4/11/08	ISSUED FOR CONSTRUCTION


Designed by: SRG
 Drawn by: CJK
 Checked by: SRM
 Reviewed by: KES
 Date: 4-11-08

COMPOSITE A-10 AIRCRAFT MAINTENANCE FACILITY
 ARKANSAS AIR NATIONAL GUARD
 FT. SMITH, ARKANSAS
EAST AND WEST BUILDING ELEVATIONS


Sheet reference number:
A-201
 Sheet 19 of 69

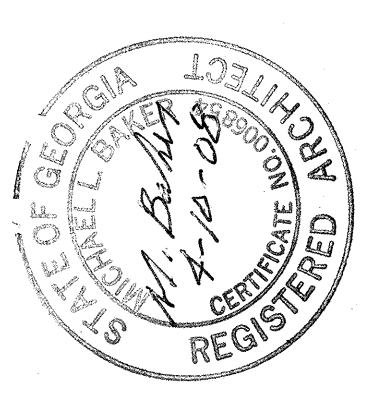

8 0 8 16
 SCALE: 1/8" = 1'-0"

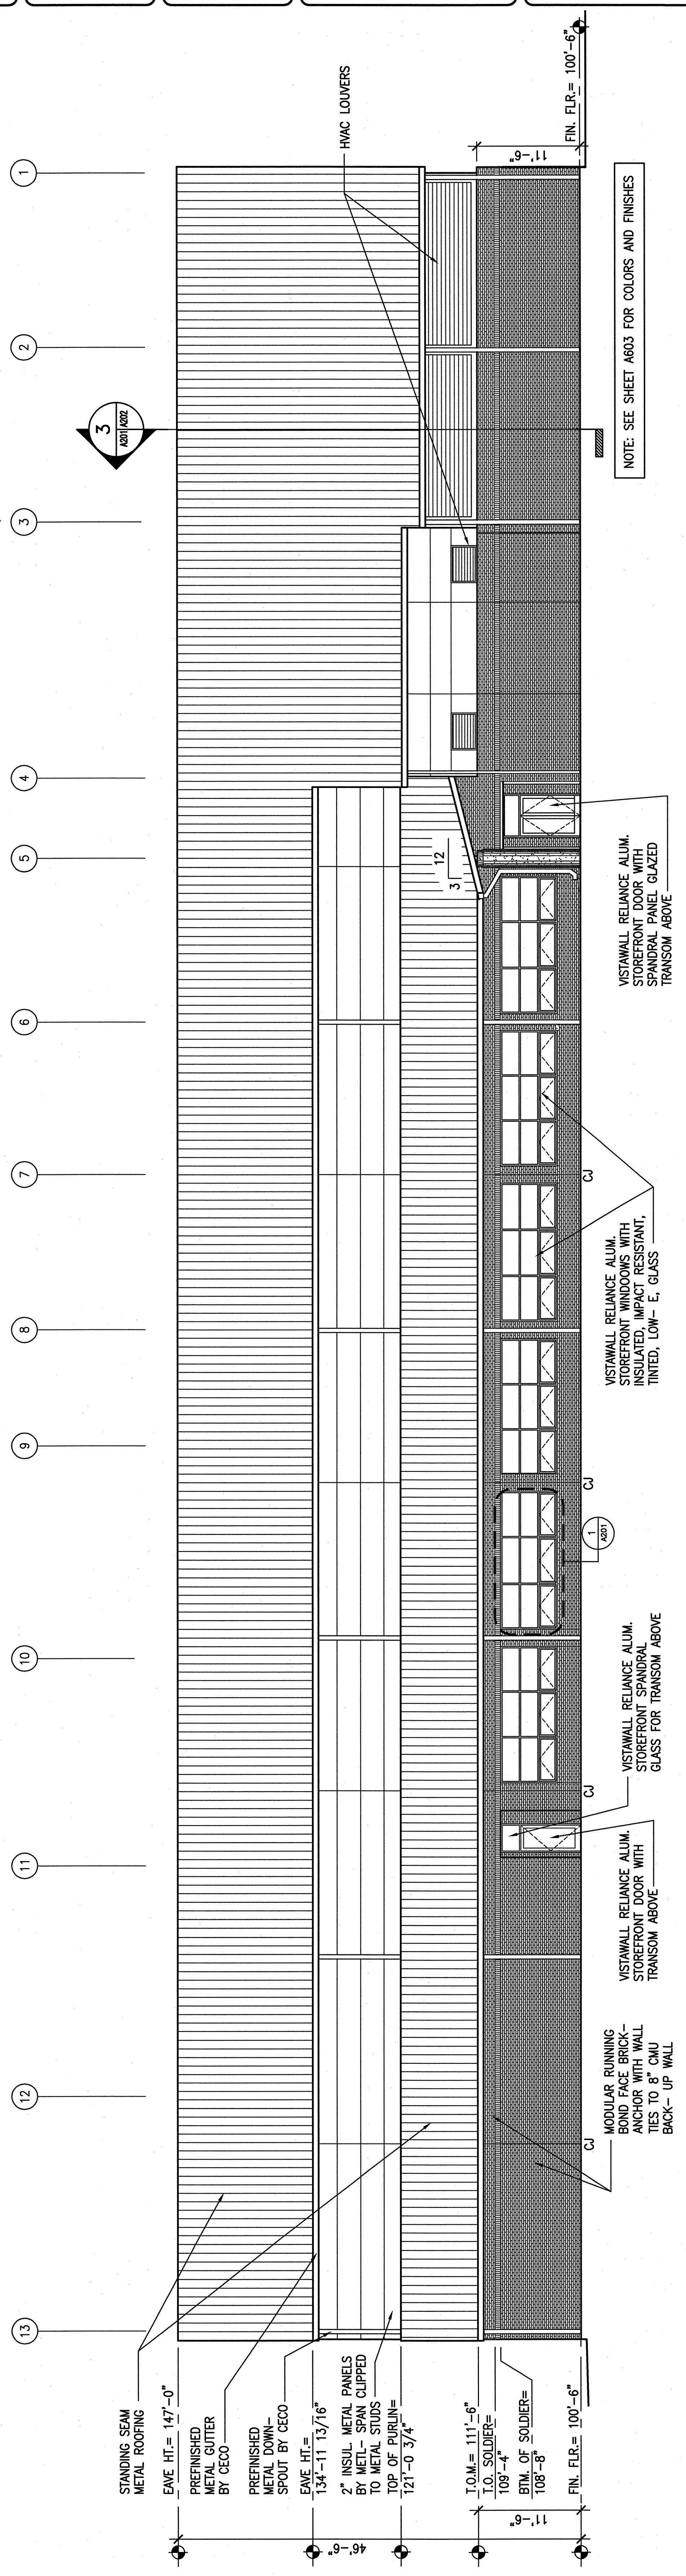

2 WEST BUILDING ELEVATION
 SCALE: 1/8" = 1'-0"

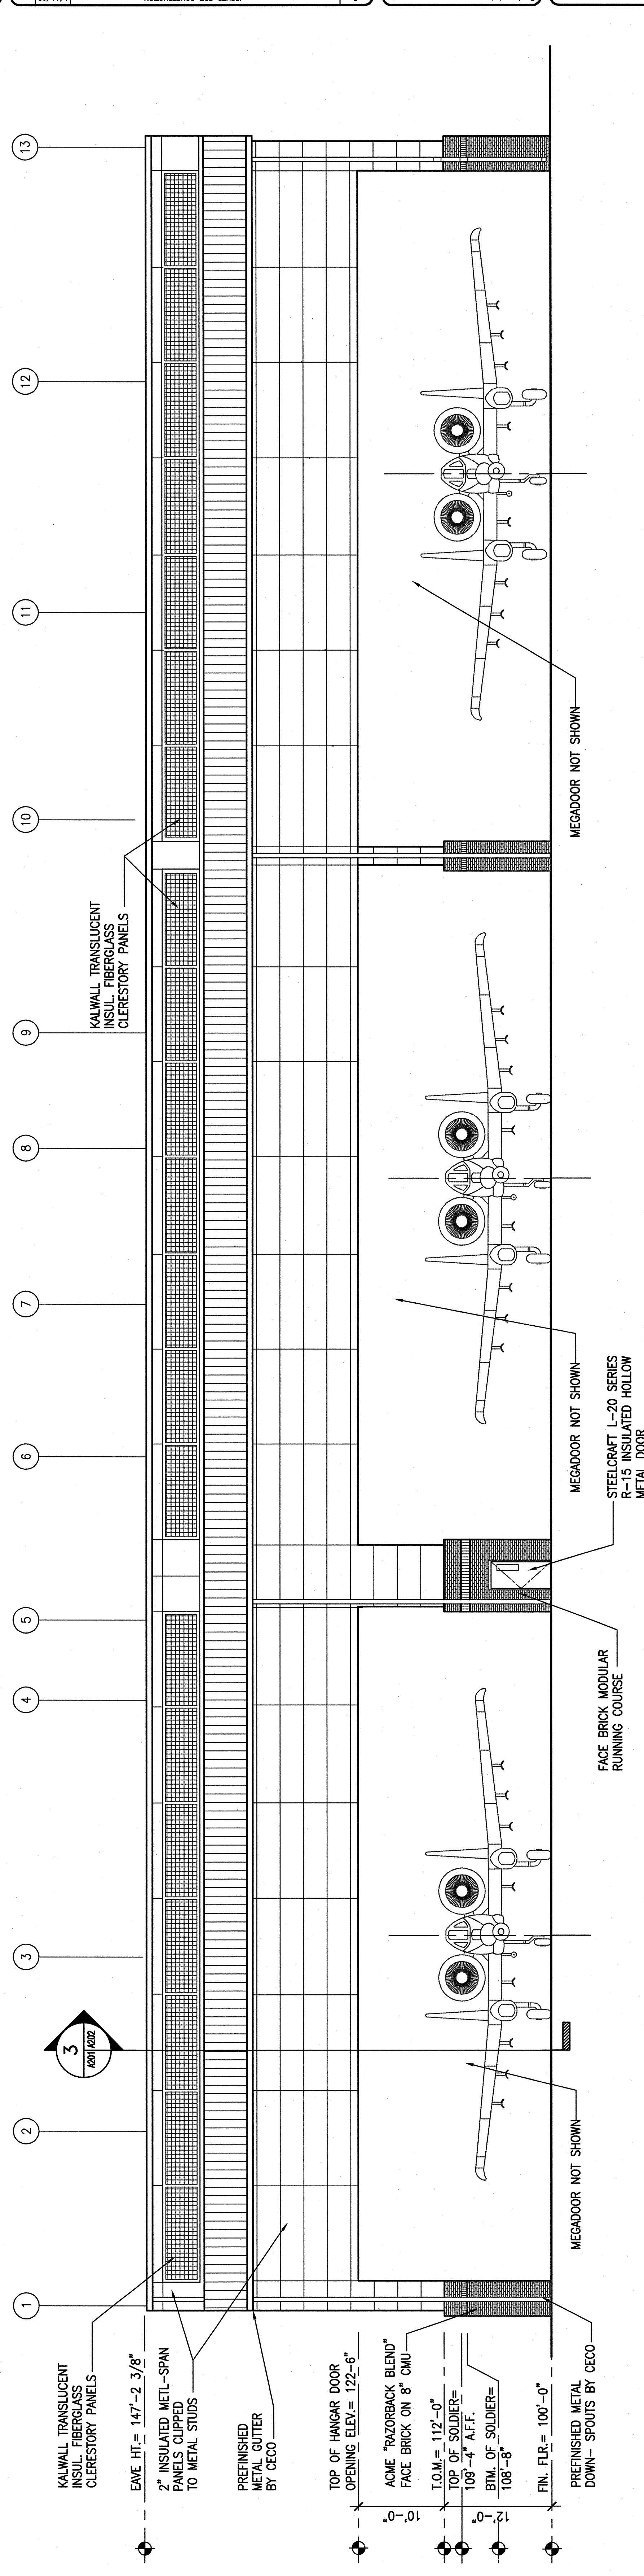

1 EAST BUILDING ELEVATION
 SCALE: 1/8" = 1'-0"