



POND & COMPANY
 Architects • Engineers • Planners
 3500 Parkway Lane
 Suite 600
 Little Rock, AR 72205
 Phone 501-336-7740
 Fax 501-336-7744
 Web www.pondco.com

Copyright 2008 by Pond & Company. All rights reserved. This document is the property of Pond & Company. It is to be used only for the project identified in the title block. It is not to be used on other projects, in whole or in part, except by the express written agreement of Pond & Company.





Mark	Date	Description
0	4/11/08	ISSUED FOR CONSTRUCTION
1		
2		
3		
4		
5		
6		
7		
8		
9		
10		
11		
12		
13		
14		
15		
16		


Designed by:	SMS
Drawn by:	CSB
Checked by:	SRB
Reviewed by:	KES
Date:	4-11-08

COMPOSITE A-10 AIRCRAFT MAINTENANCE FACILITY
 ARKANSAS AIR NATIONAL GUARD
 FT. SMITH, ARKANSAS
NORTH AND SOUTH BUILDING ELEVATIONS


Sheet reference number:
A202
 Sheet 20 of 69

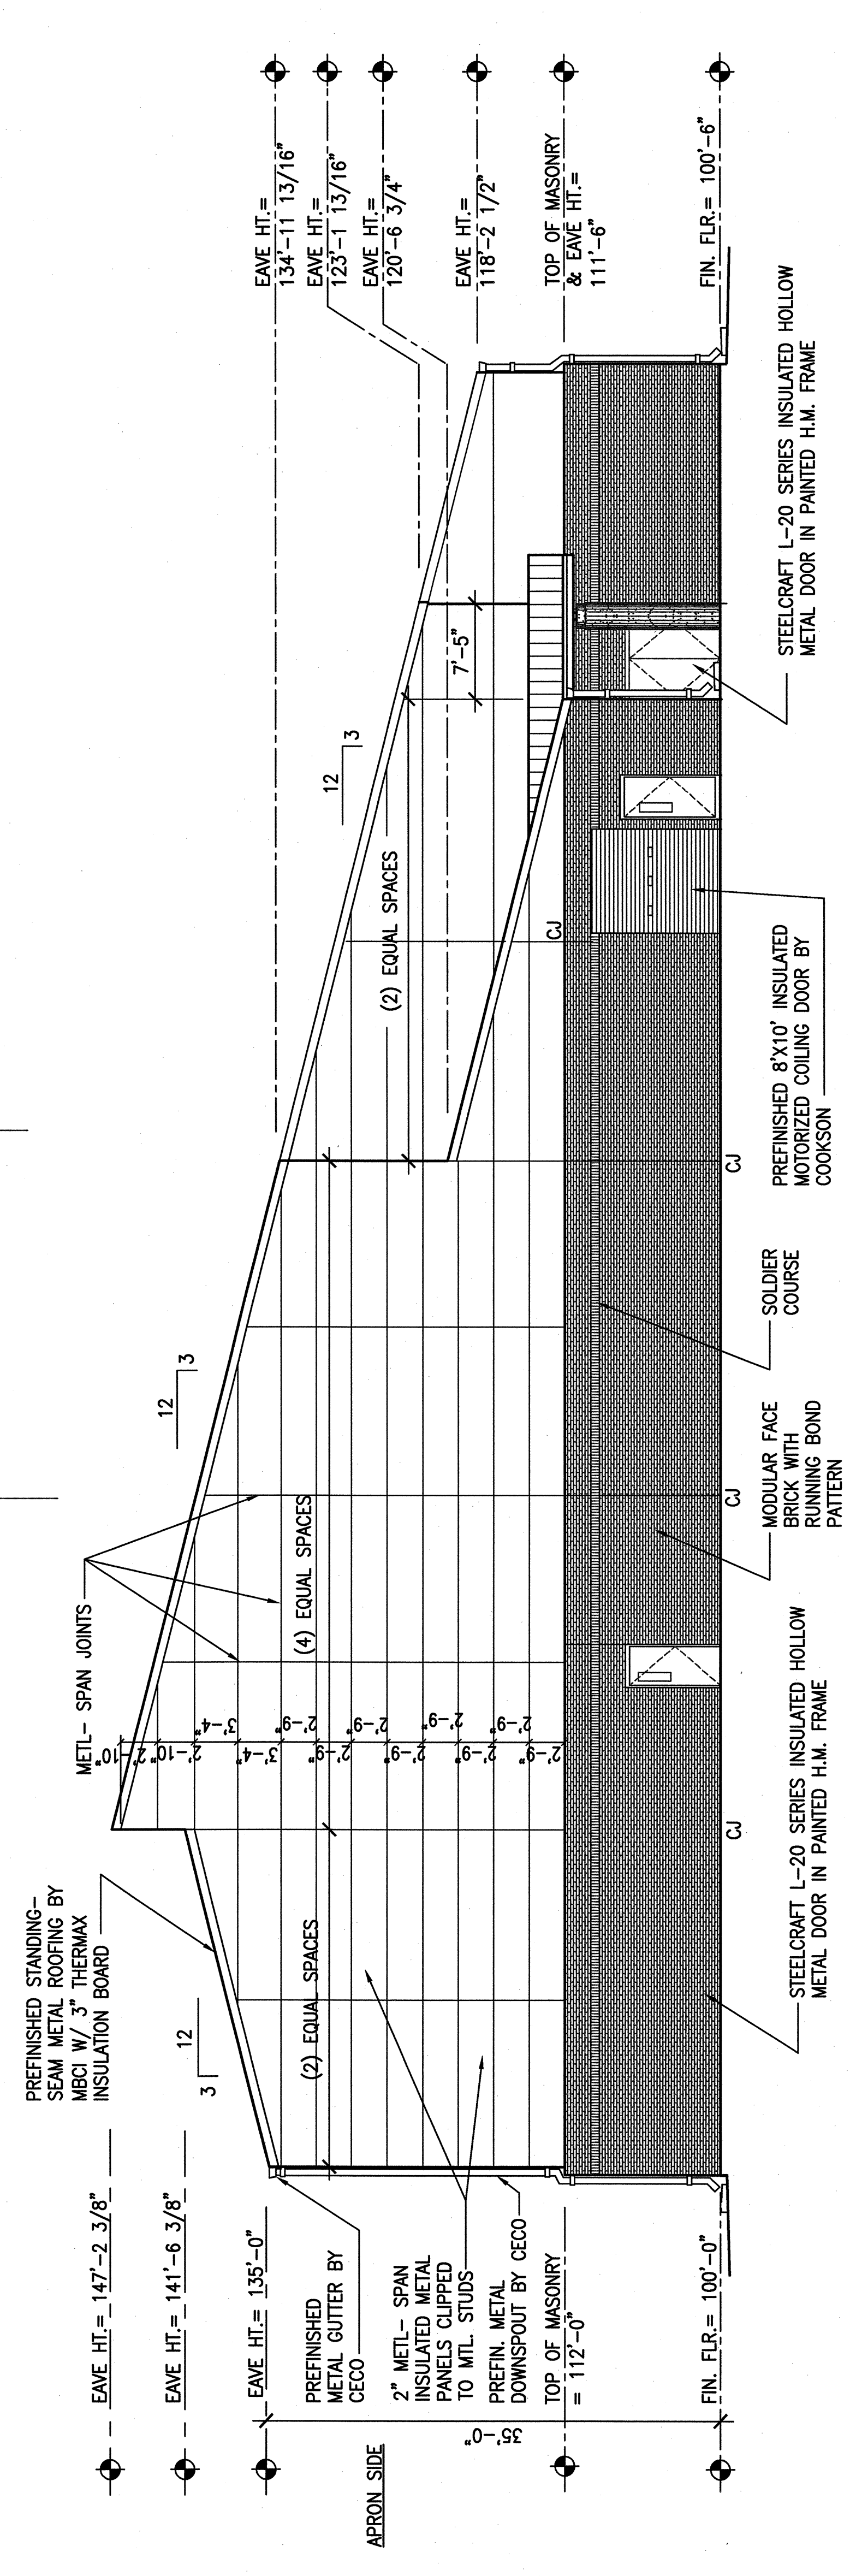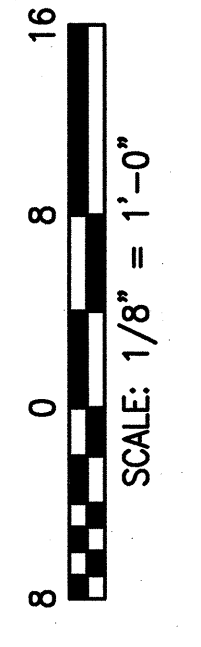

1 NORTH BUILDING ELEVATION
 SCALE: 1/8" = 1'-0"

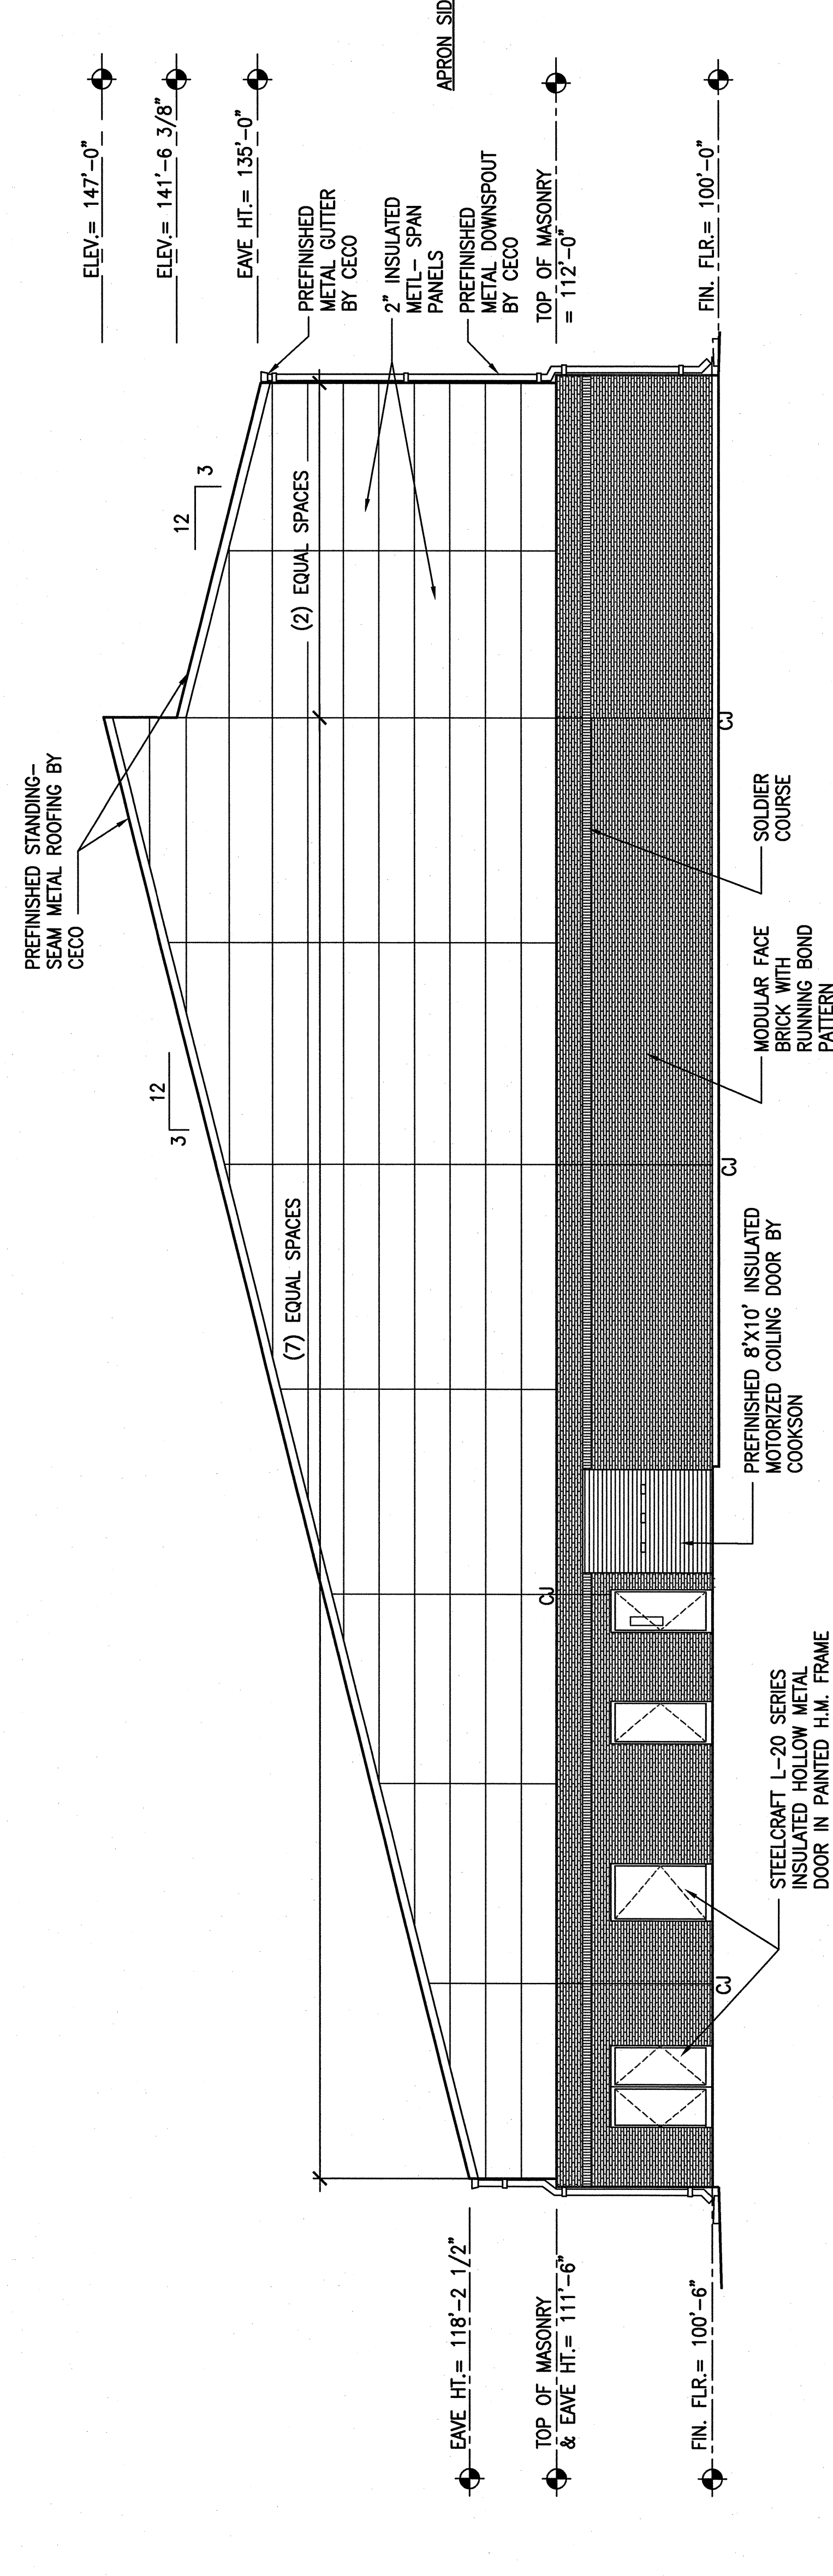

2 SOUTH BUILDING ELEVATION
 SCALE: 1/8" = 1'-0"

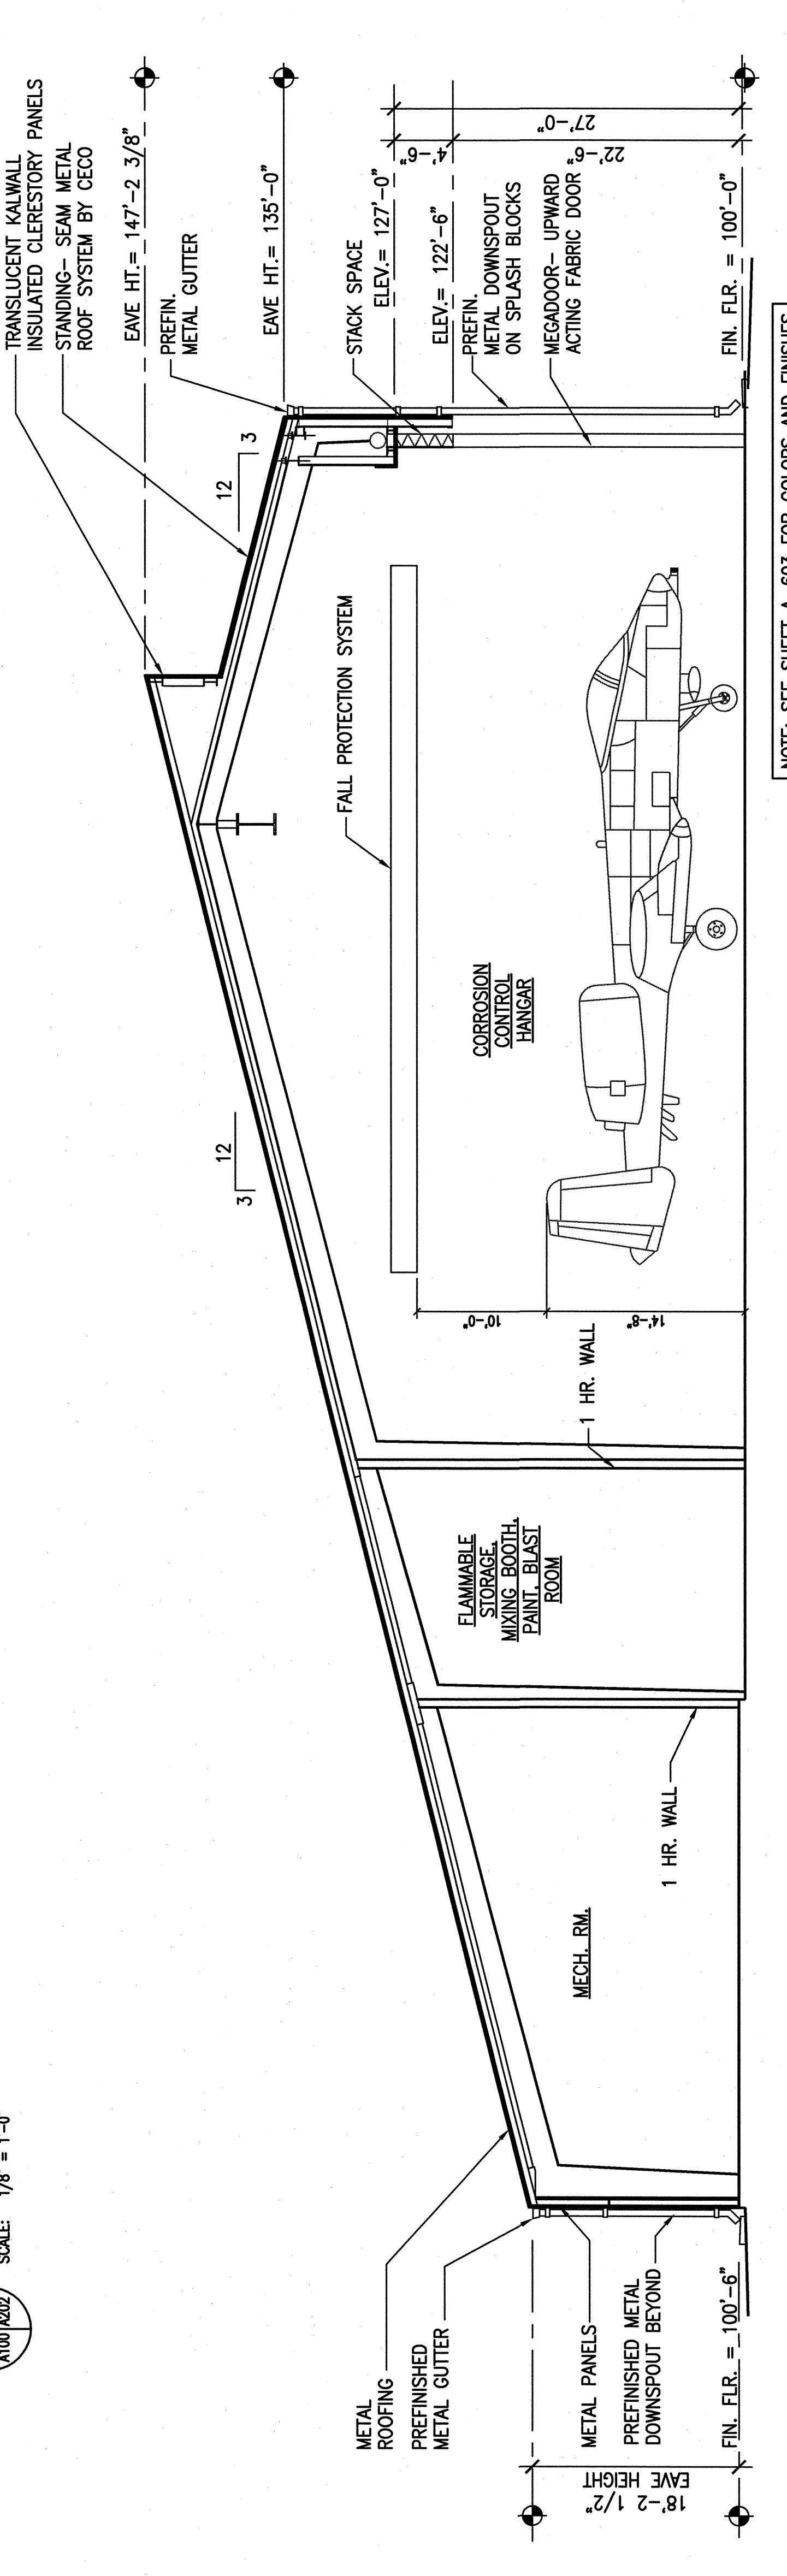

3 BUILDING SECTION
 SCALE: 1/8" = 1'-0"

NOTE: SEE SHEET A-603 FOR COLORS AND FINISHES