


**NOTES**

1. SEE C-001 FOR GENERAL NOTES, DEMOLITIONS NOTES, ABBREVIATIONS AND LEGENDS.



**LEGEND**

- D- DOWELED LONGITUDINAL CONSTRUCTION JOINT
- F- TRANSVERSE CONTRACTION JOINT
- E- THICKENED EDGE EXPANSION JOINTS
- X- EXISTING PAVEMENT JOINT
- R REINFORCED SLAB

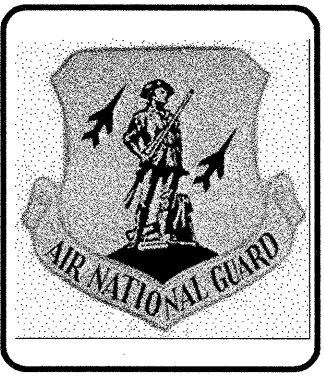

**POND**  
Architects • Engineers • Planners  
3500 Parkway Lane  
Suite 600  
Norcross, Ga. 30092  
Phone 678-336-7740  
Fax 678-336-7744  
Web www.pondco.com

Copyright 2007 by Pond & Company. All rights reserved. This document is the property of Pond & Company. It is to be used only for the specific project identified or to be used on other projects, in whole or in part, except by the express written agreement of Pond & Company.

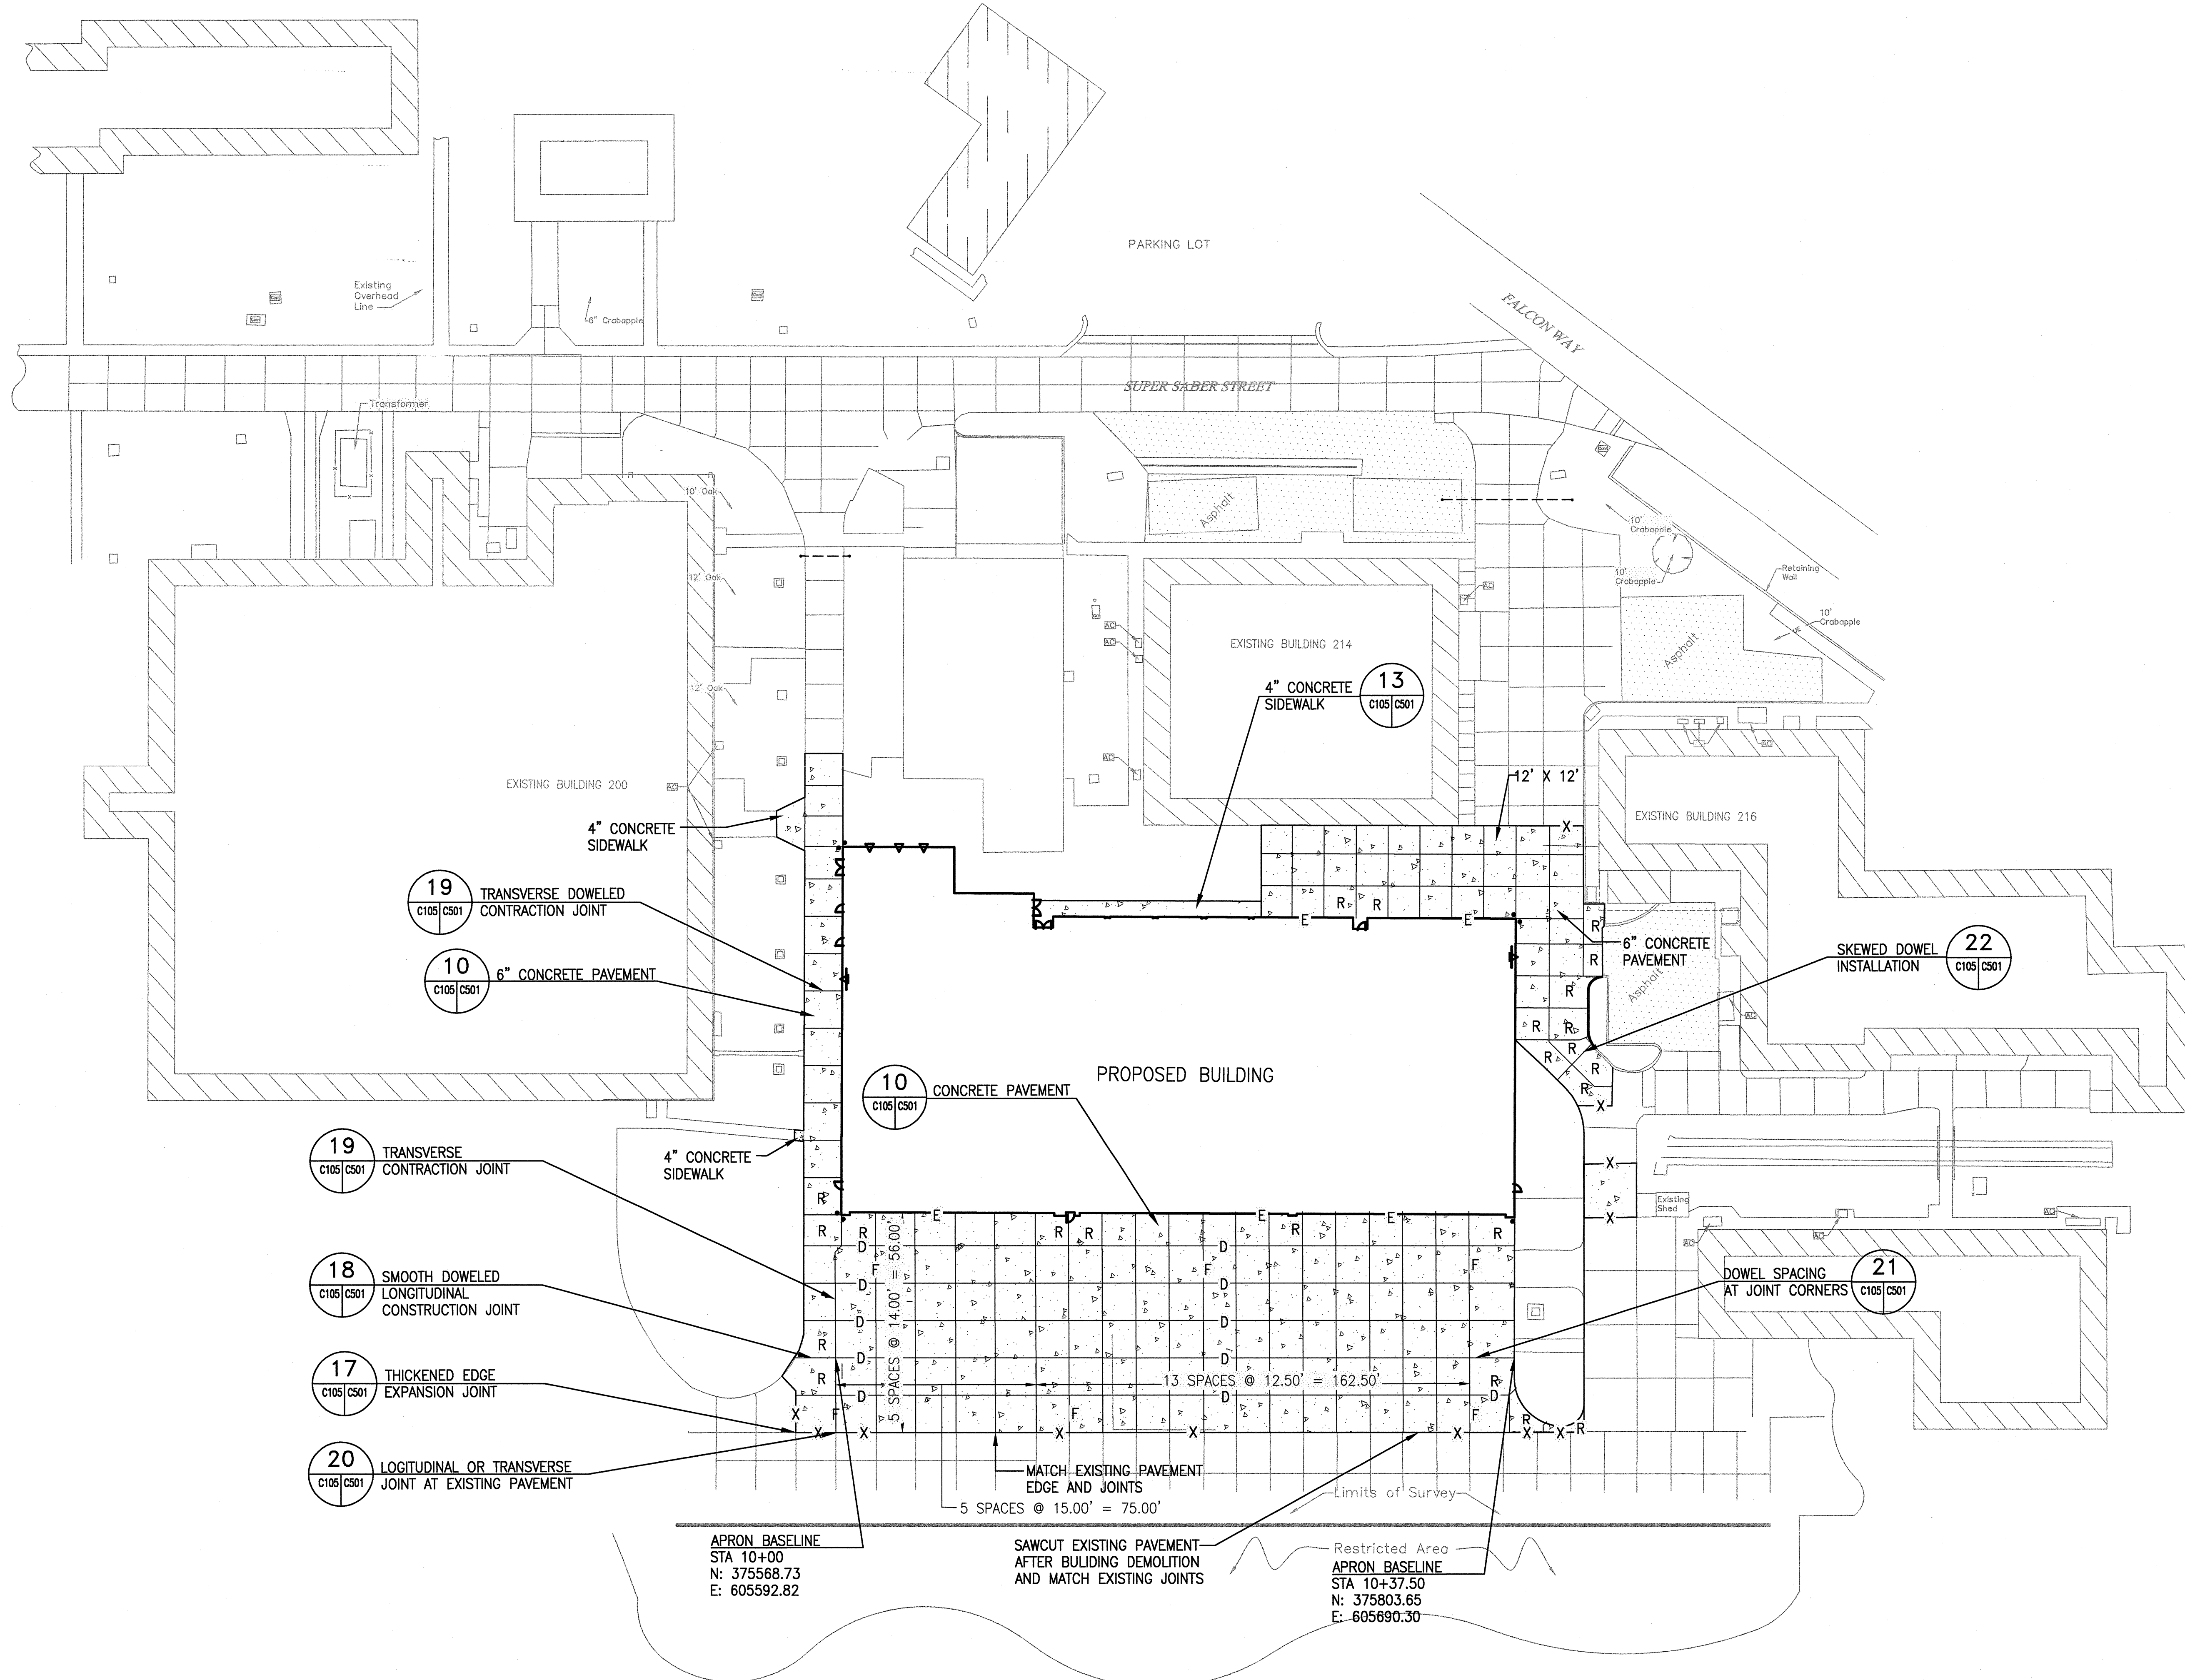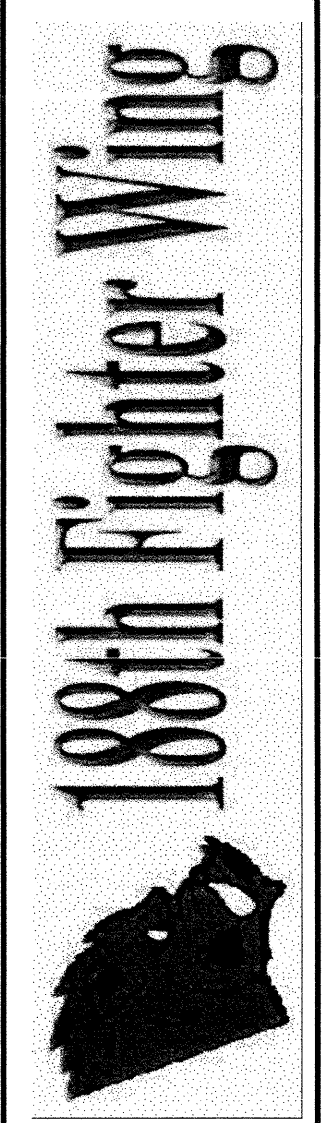


- 19 TRANSVERSE DOWELED CONTRACTION JOINT
- 10 6" CONCRETE PAVEMENT
- 19 TRANSVERSE CONTRACTION JOINT
- 18 SMOOTH DOWELED LONGITUDINAL CONSTRUCTION JOINT
- 17 THICKENED EDGE EXPANSION JOINT
- 20 LOGITUDINAL OR TRANSVERSE JOINT AT EXISTING PAVEMENT

- 22 SKEWED DOWEL INSTALLATION
- 21 DOWEL SPACING AT JOINT CORNERS

APRON BASELINE STA 10+00  
N: 375568.73  
E: 605592.82

SAWCUT EXISTING PAVEMENT AFTER BUILDING DEMOLITION AND MATCH EXISTING JOINTS

Restricted Area APRON BASELINE STA 10+37.50  
N: 375803.65  
E: 605690.30

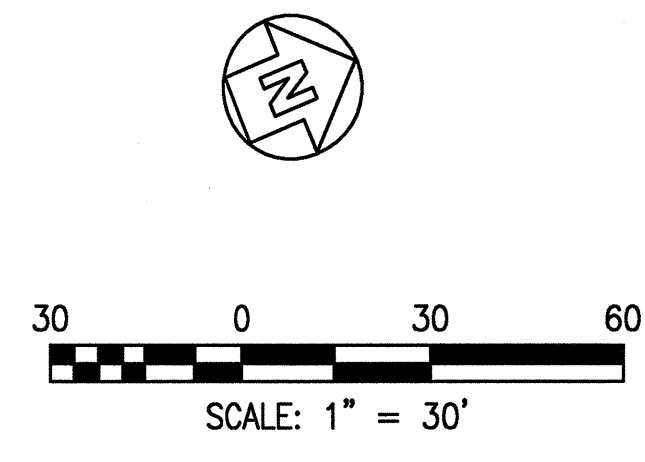

ISSUED FOR CONSTRUCTION	DATE	DESCRIPTION
0	11/14/07	

Designed by: <b>CMK</b>	Drawn by: <b>MS</b>	Check by: <b>JPC</b>	Reviewed by:	Date: <b>11/14/07</b>	Rev: <b>0</b>
-------------------------	---------------------	----------------------	--------------	-----------------------	---------------

COMPOSITE A-10 AIRCRAFT MAINTENANCE FACILITY  
ARKANSAS AIR NATIONAL GUARD  
CONSTRUCTION  
CONTRACT PACKAGE

**JOINT PLAN**

Sheet reference number:  
**C-105**  
Sheet 8 of 12