



PROJECT NO. FSM - 40997
 CONTRACT NO. DAHA03-87-C-0007

ADD./ALTER AVIONICS/ECM POD SHOP/STORAGE


AR ANG TRAINING FACILITY

MUNICIPAL AIRPORT

FORT SMITH, ARKANSAS

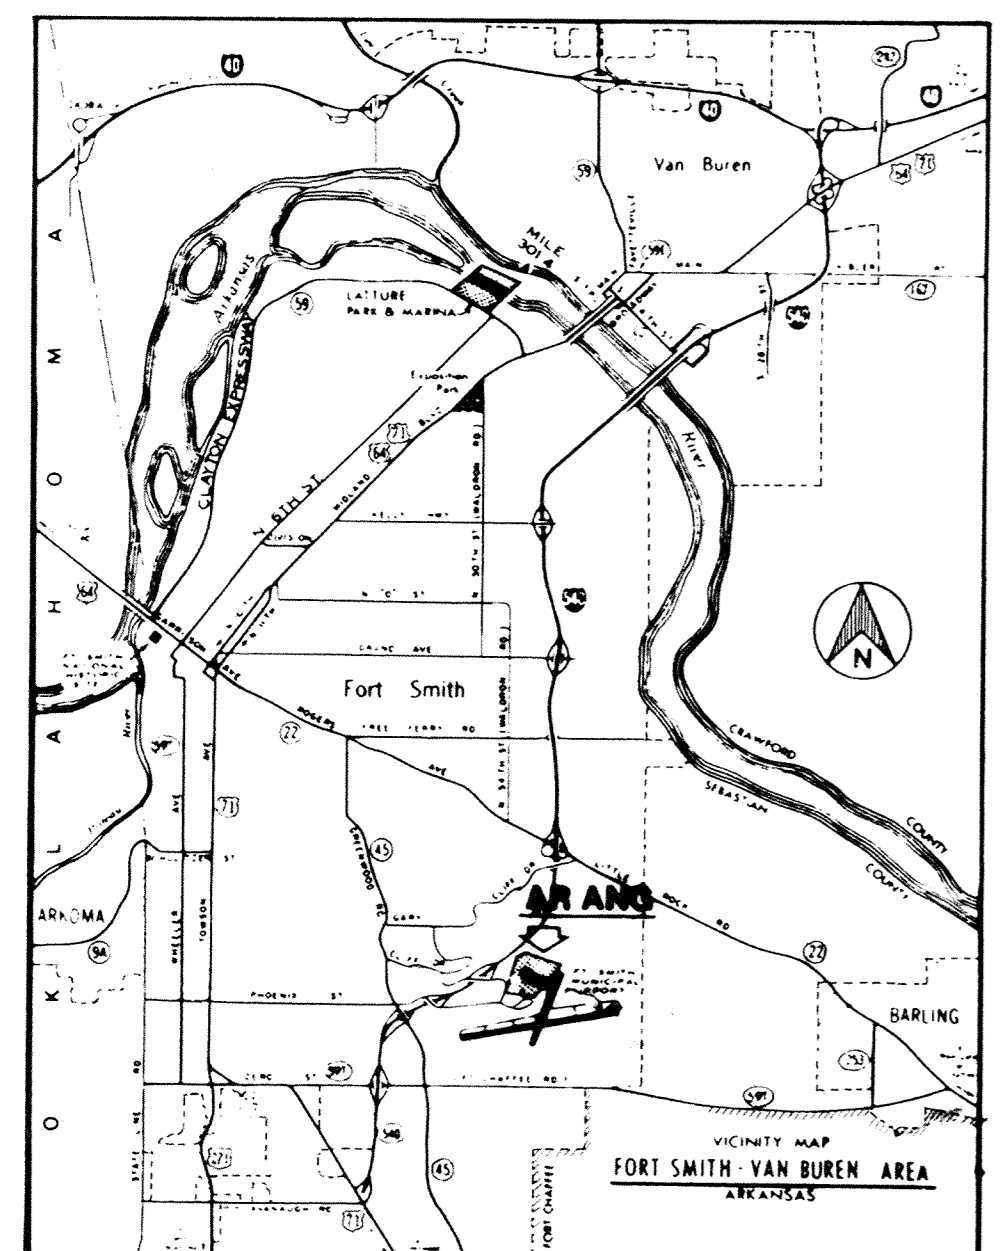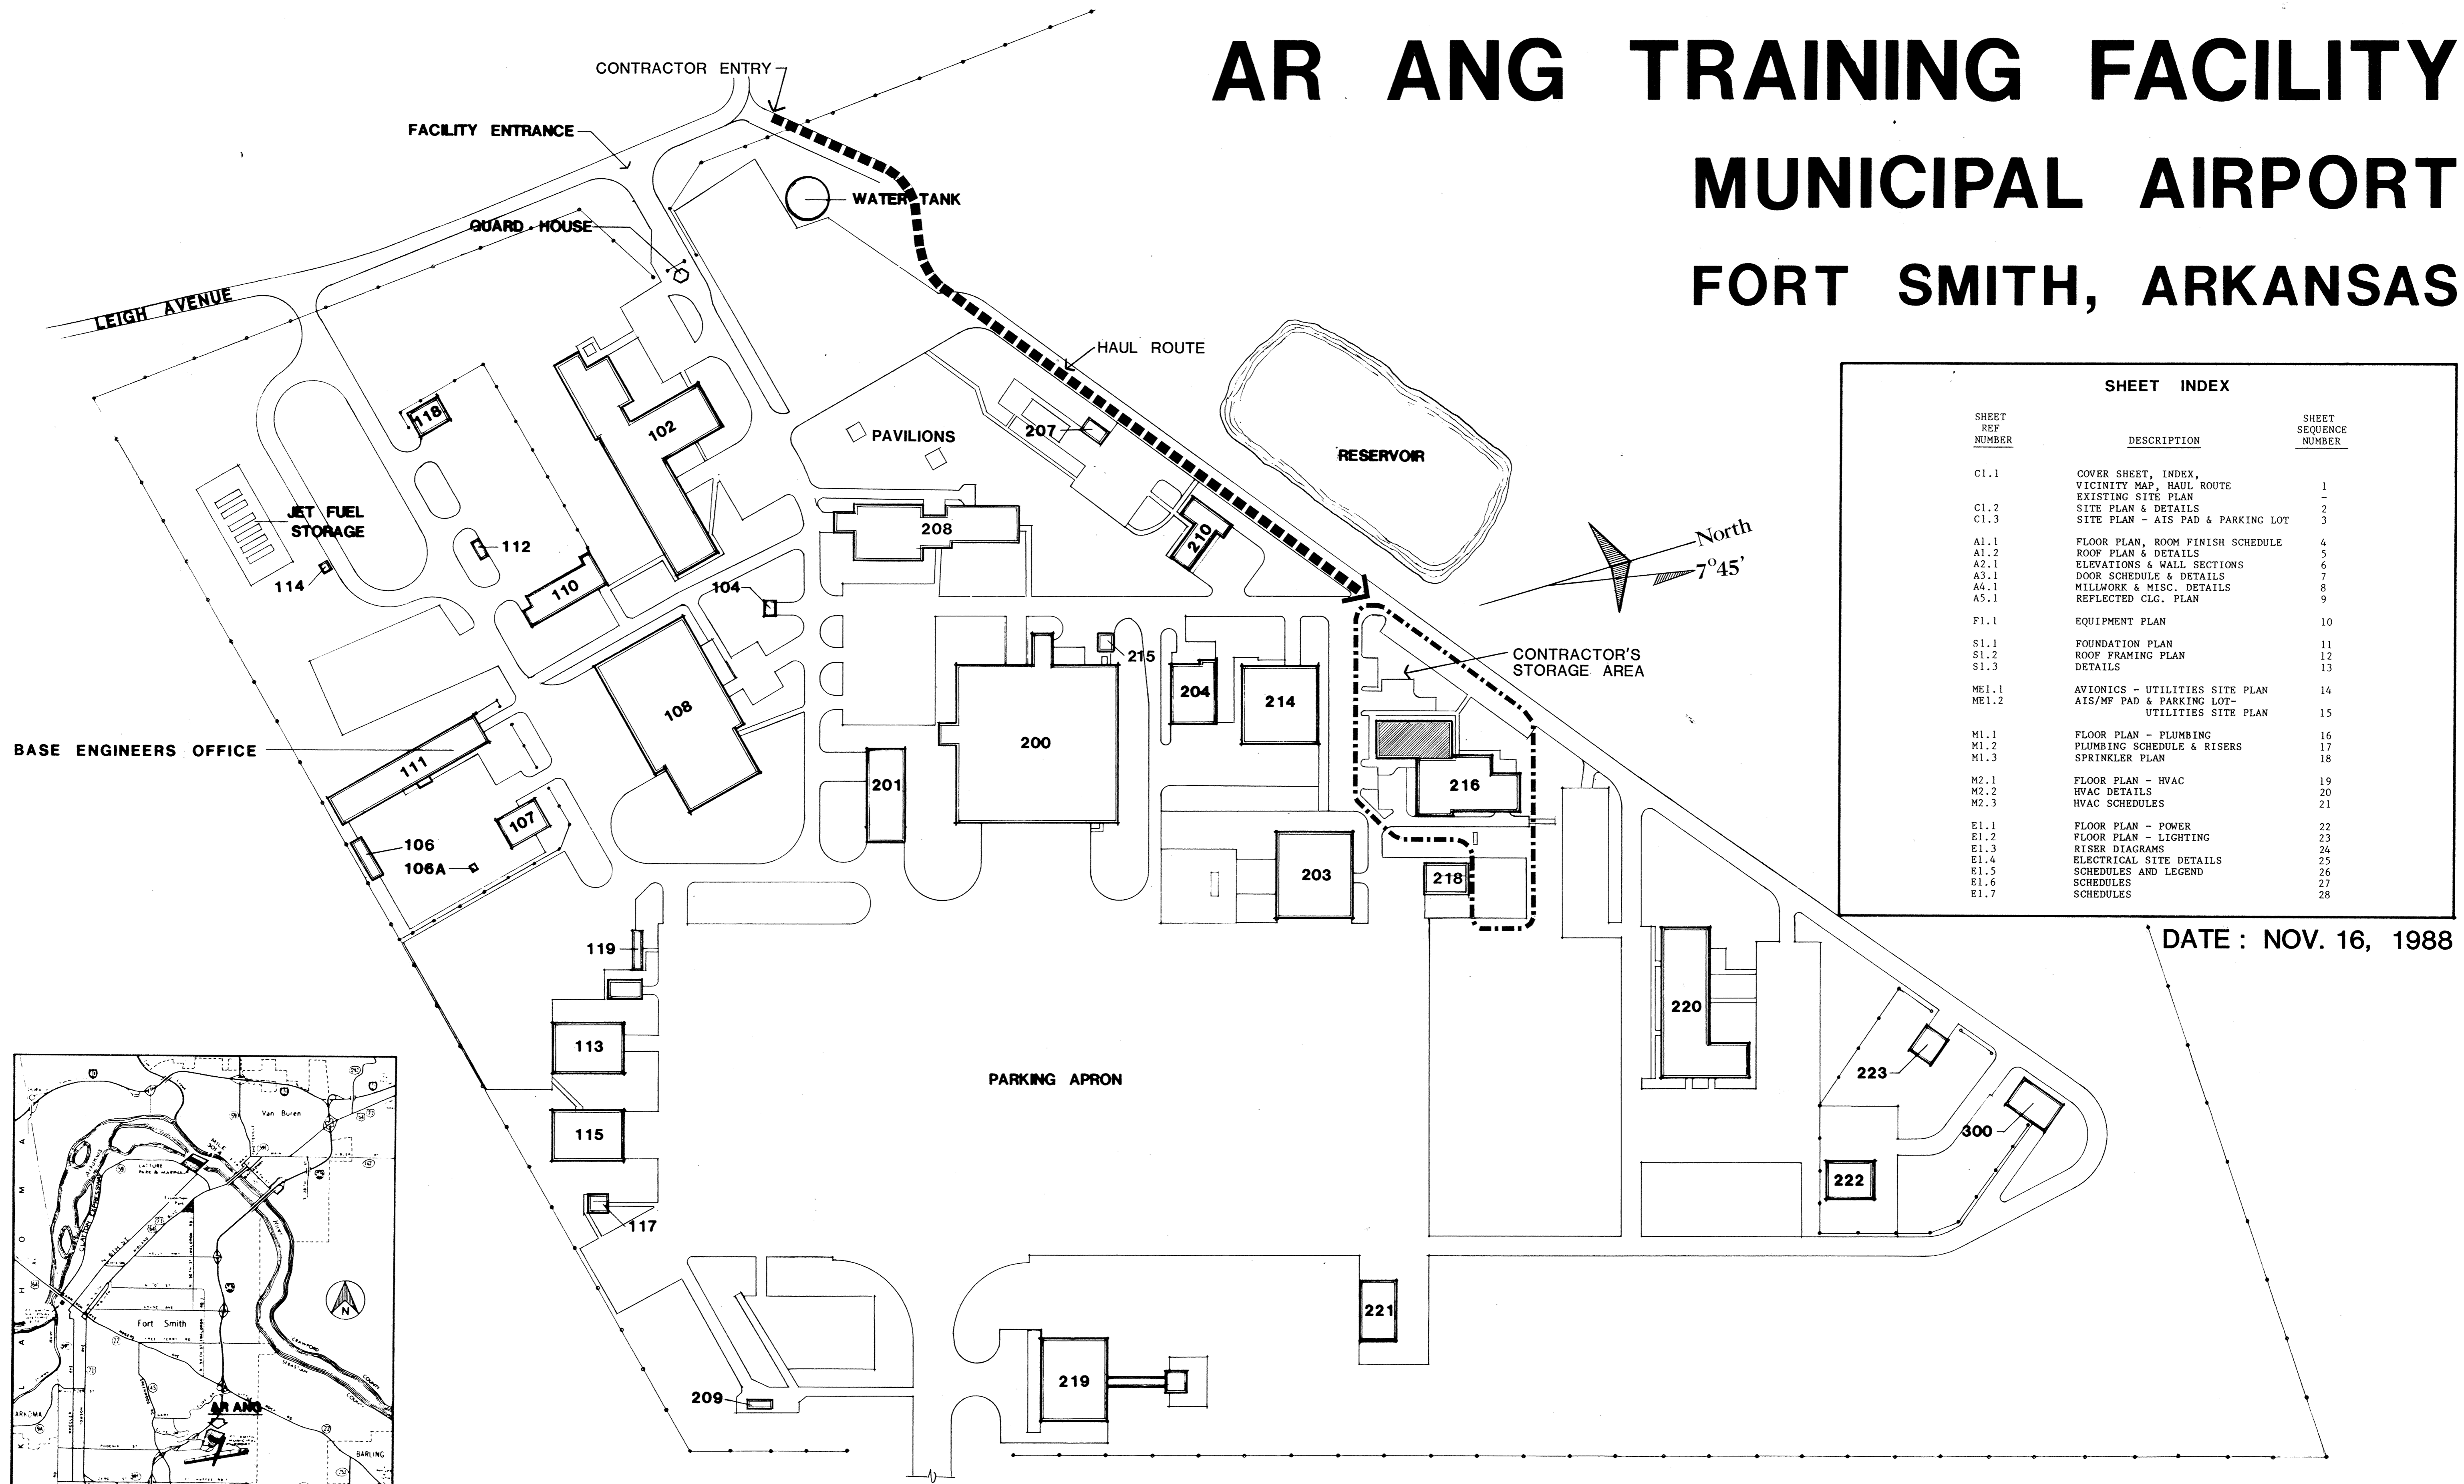

SHEET INDEX		
SHEET REF NUMBER	DESCRIPTION	SHEET SEQUENCE NUMBER
C1.1	COVER SHEET, INDEX, VICINITY MAP, HAUL ROUTE	1
C1.2	EXISTING SITE PLAN	2
C1.3	SITE PLAN & DETAILS	3
A1.1	FLOOR PLAN, ROOM FINISH SCHEDULE	4
A1.2	ROOF PLAN & DETAILS	5
A2.1	ELEVATIONS & WALL SECTIONS	6
A3.1	DOOR SCHEDULE & DETAILS	7
A4.1	MILLWORK & MISC. DETAILS	8
A5.1	REFLECTED CLG. PLAN	9
F1.1	EQUIPMENT PLAN	10
S1.1	FOUNDATION PLAN	11
S1.2	ROOF FRAMING PLAN	12
S1.3	DETAILS	13
ME1.1	AVIONICS - UTILITIES SITE PLAN	14
ME1.2	AVIONICS - UTILITIES SITE PLAN	15
M1.1	FLOOR PLAN - PLUMBING	16
M1.2	PLUMBING SCHEDULE & RISERS	17
M1.3	SPRINKLER PLAN	18
M2.1	FLOOR PLAN - HVAC	19
M2.2	HVAC DETAILS	20
M2.3	HVAC SCHEDULES	21
E1.1	FLOOR PLAN - POWER	22
E1.2	FLOOR PLAN - LIGHTING	23
E1.3	RISER DIAGRAMS	24
E1.4	ELECTRICAL SITE DETAILS	25
E1.5	SCHEDULES AND LEGEND	26
E1.6	SCHEDULES	27
E1.7	SCHEDULES	28

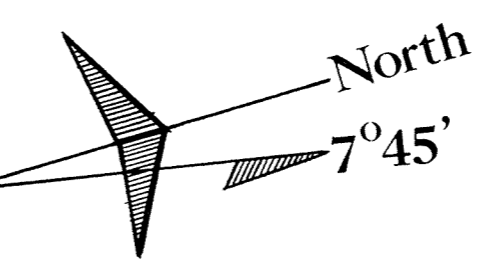

DATE : NOV. 16, 1988

SITE PLAN
1" = 100'