










REVISIONS

| | | |
|-----|------|-------------|
| NO. | DATE | DESCRIPTION |
| | | |

JOB NUMBER
1966

DATE
2-9-77

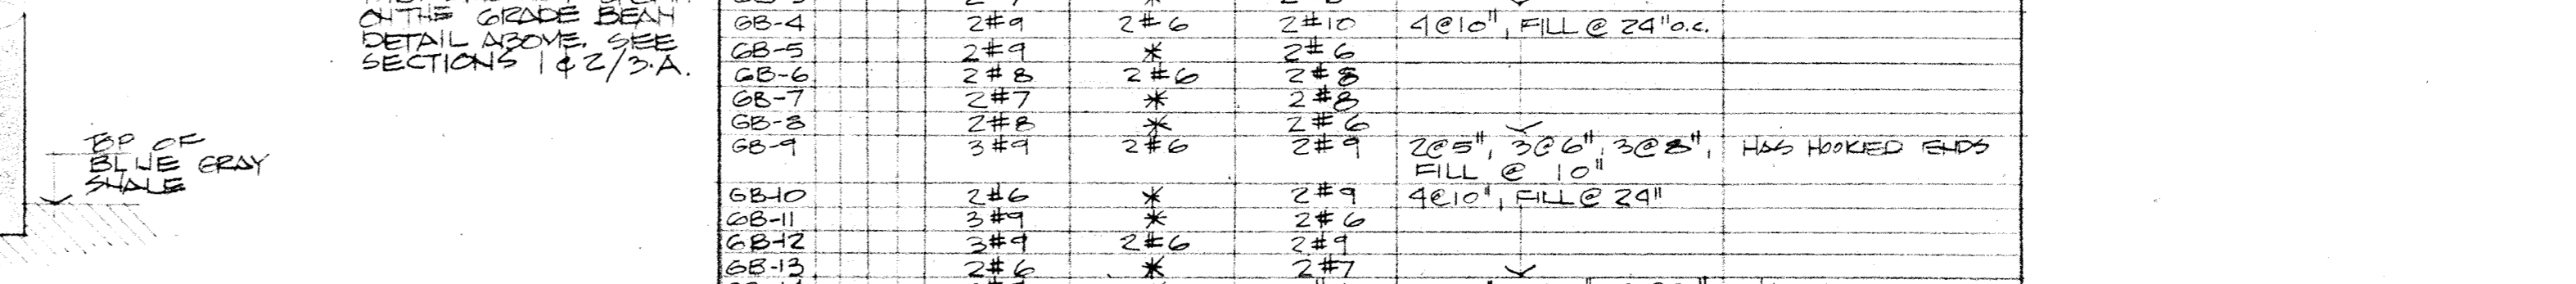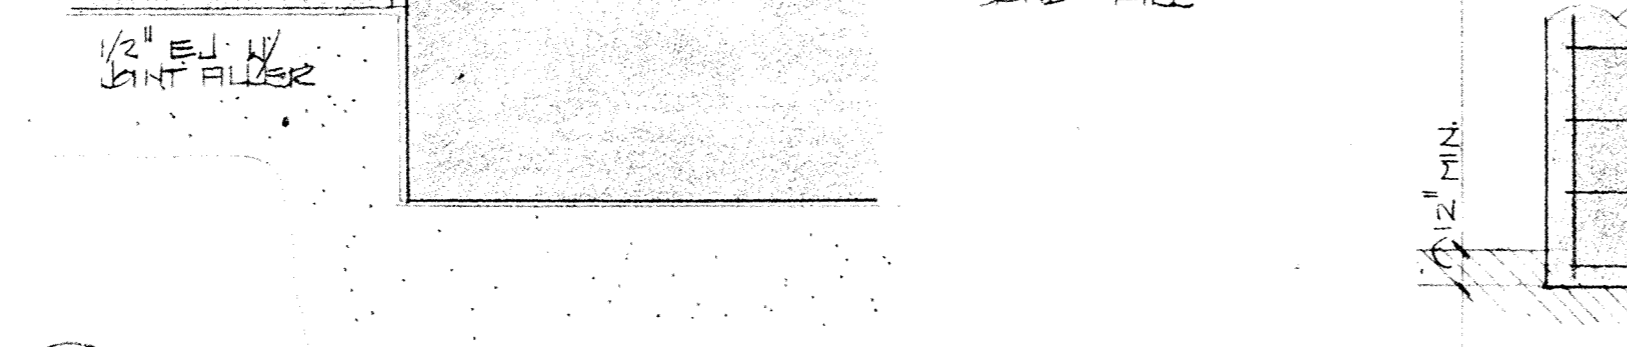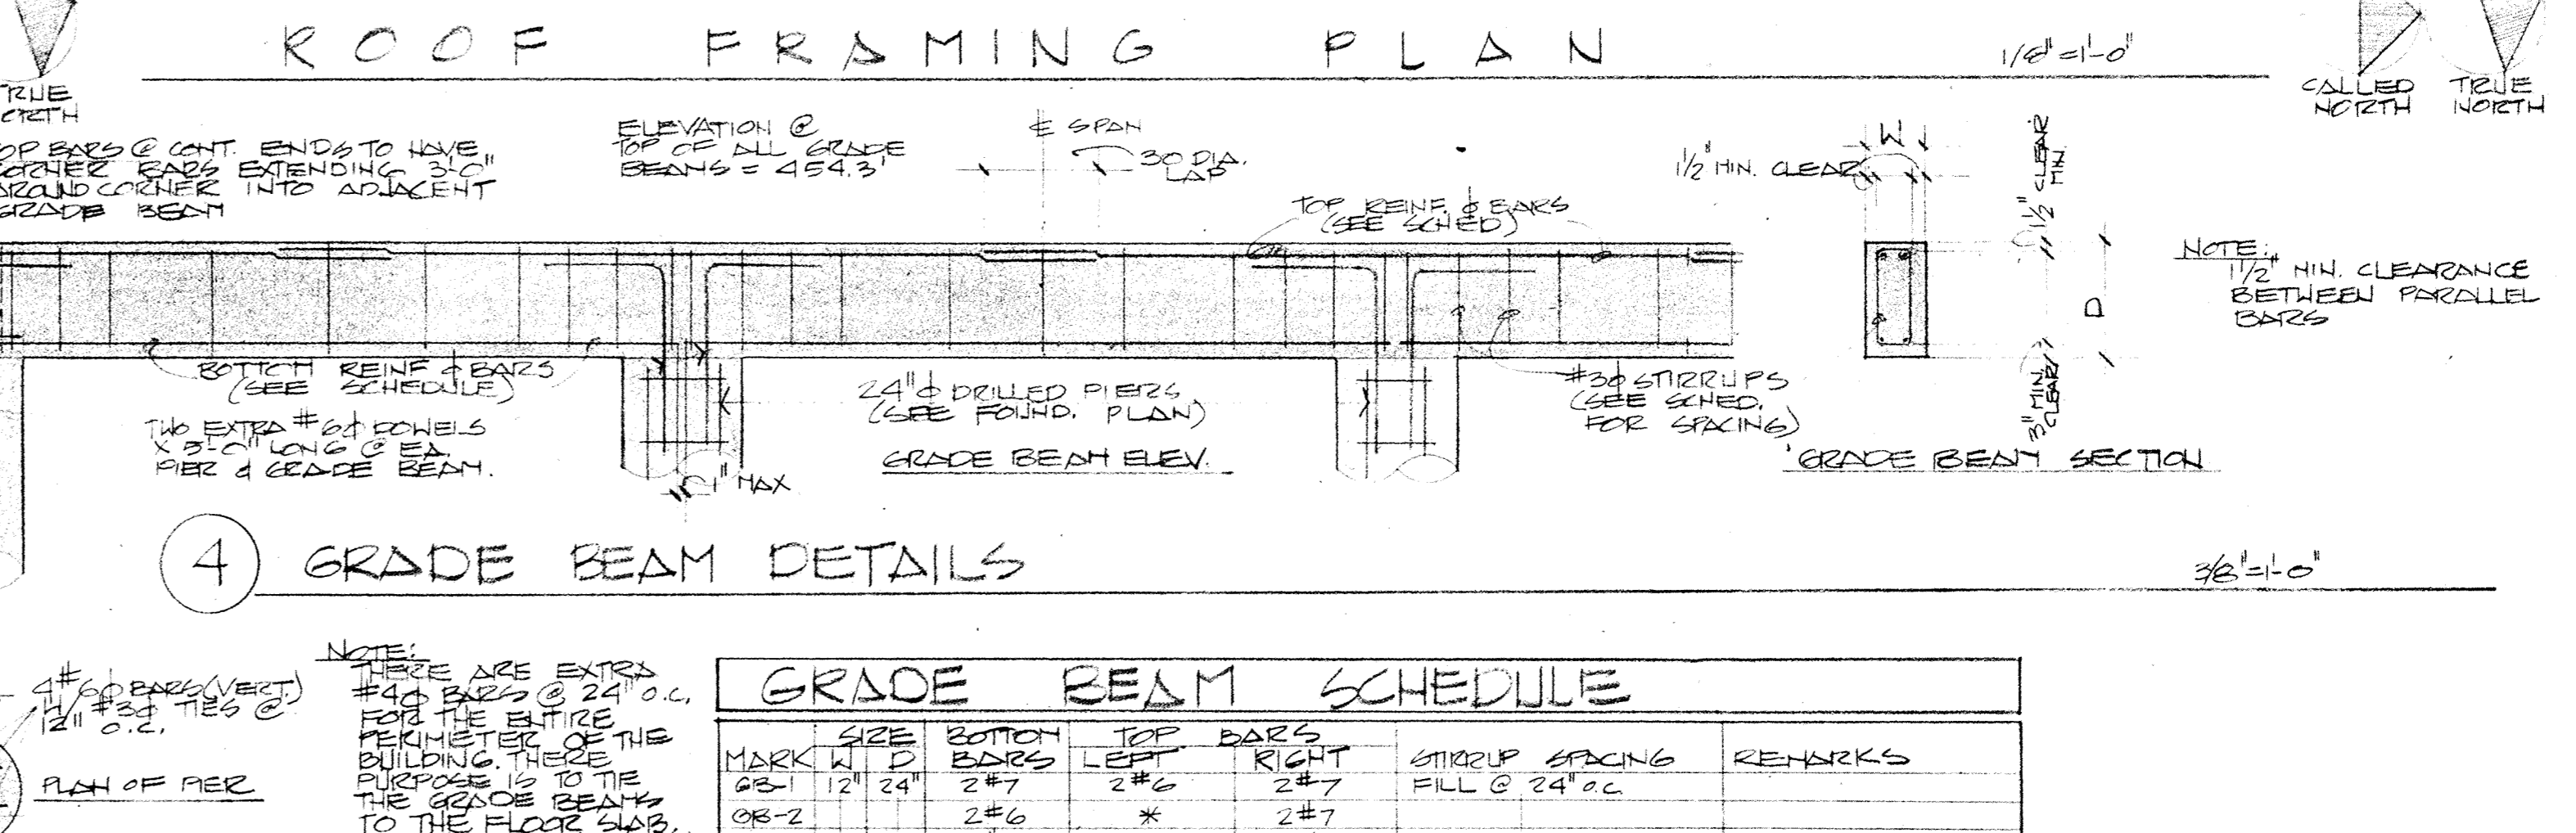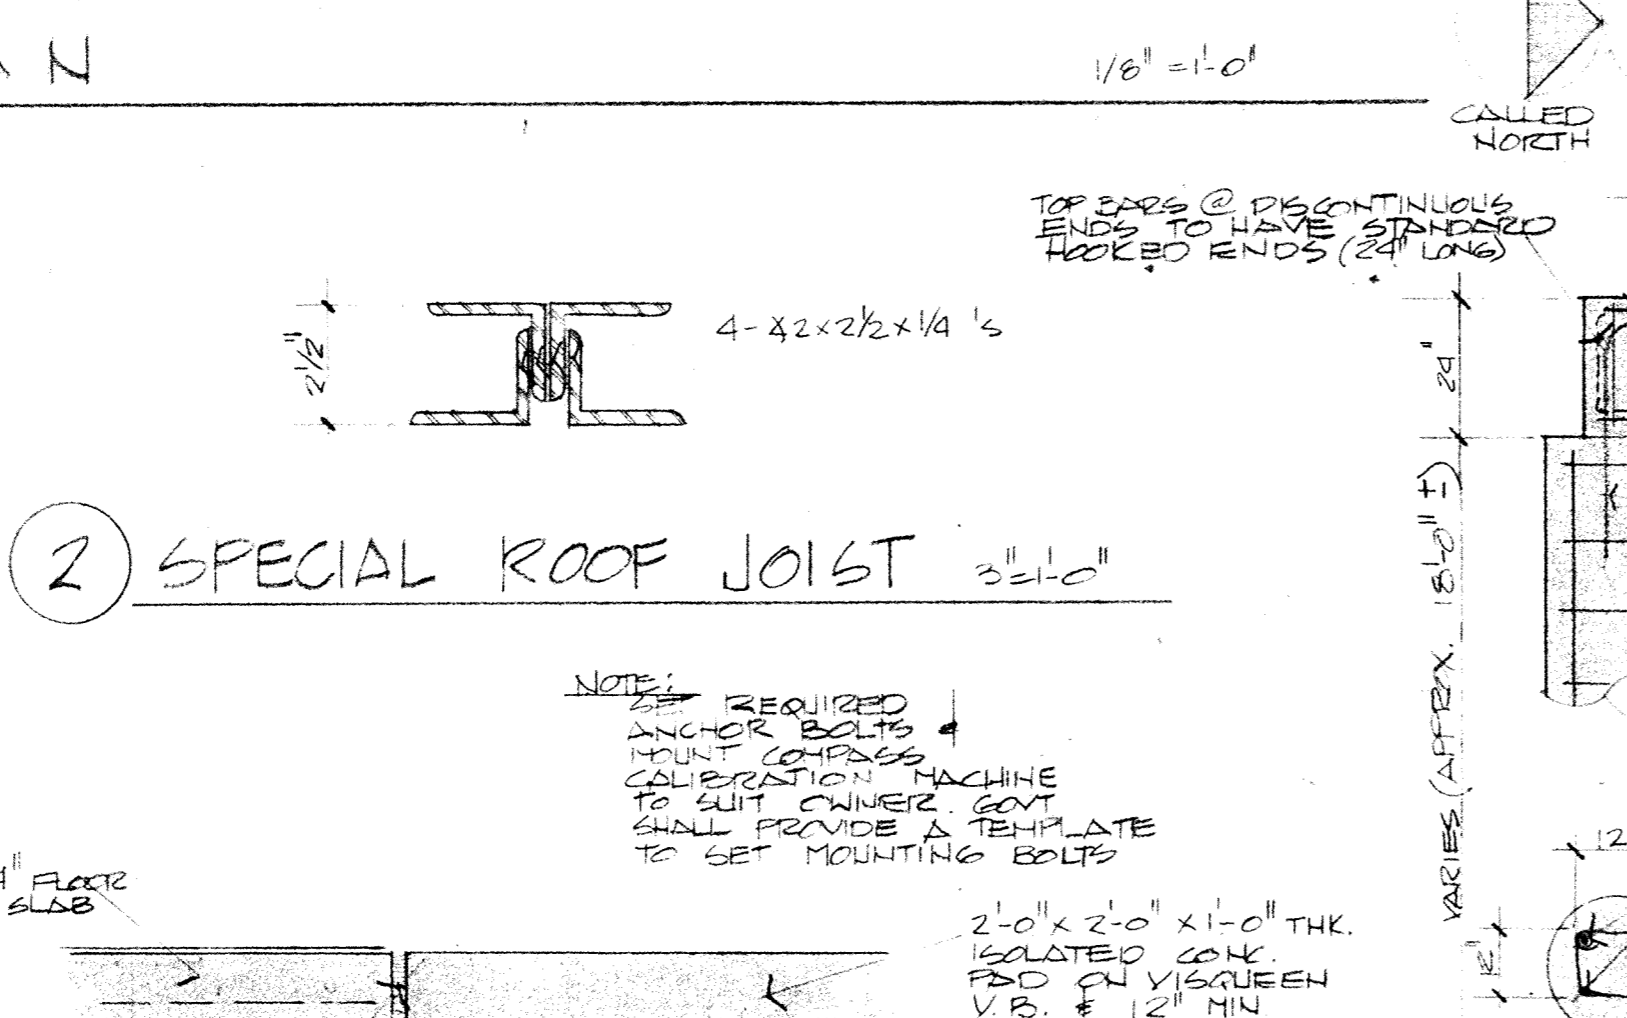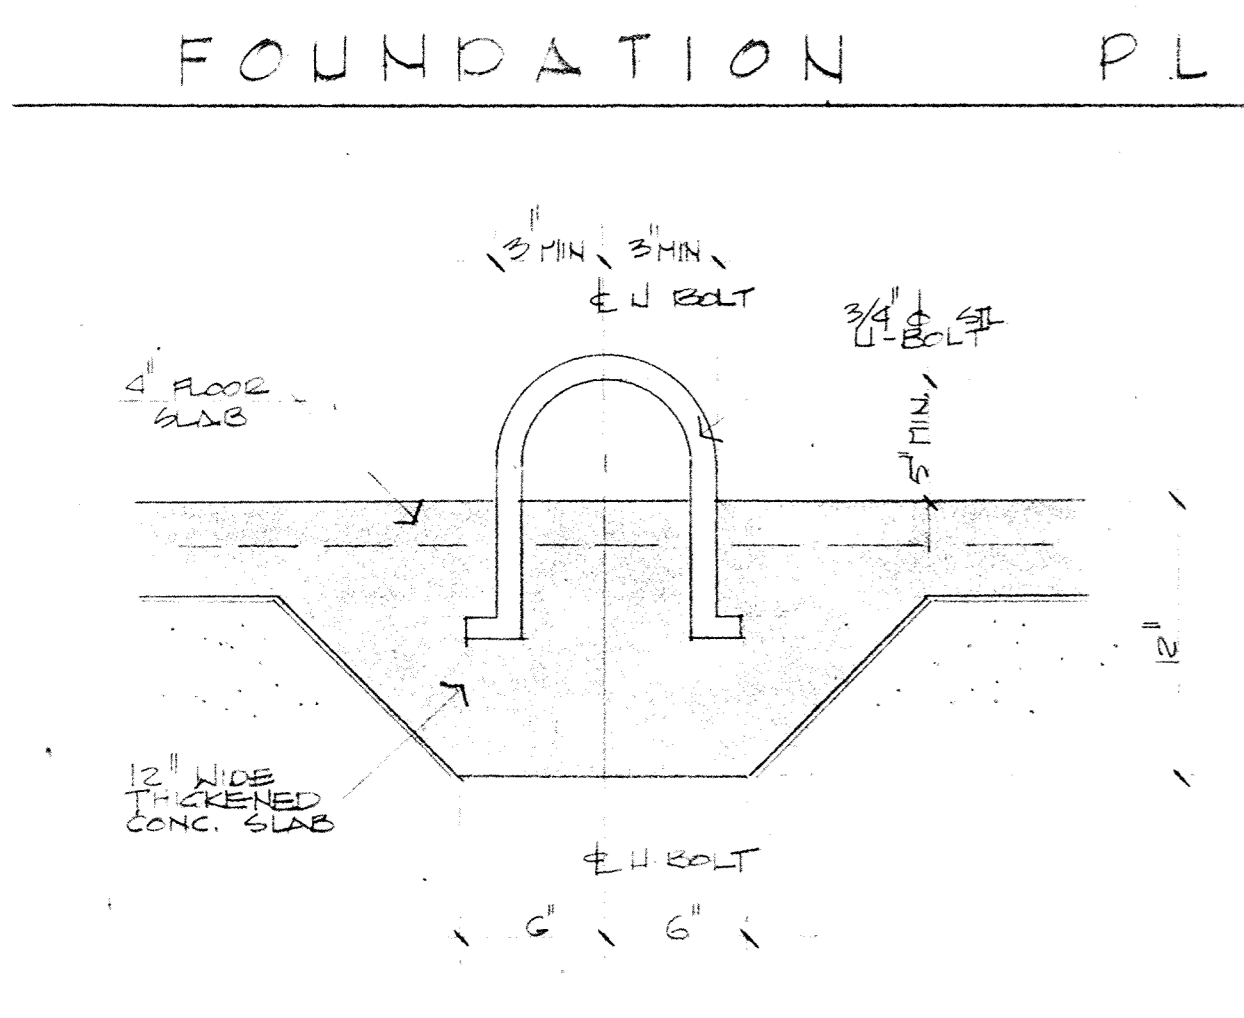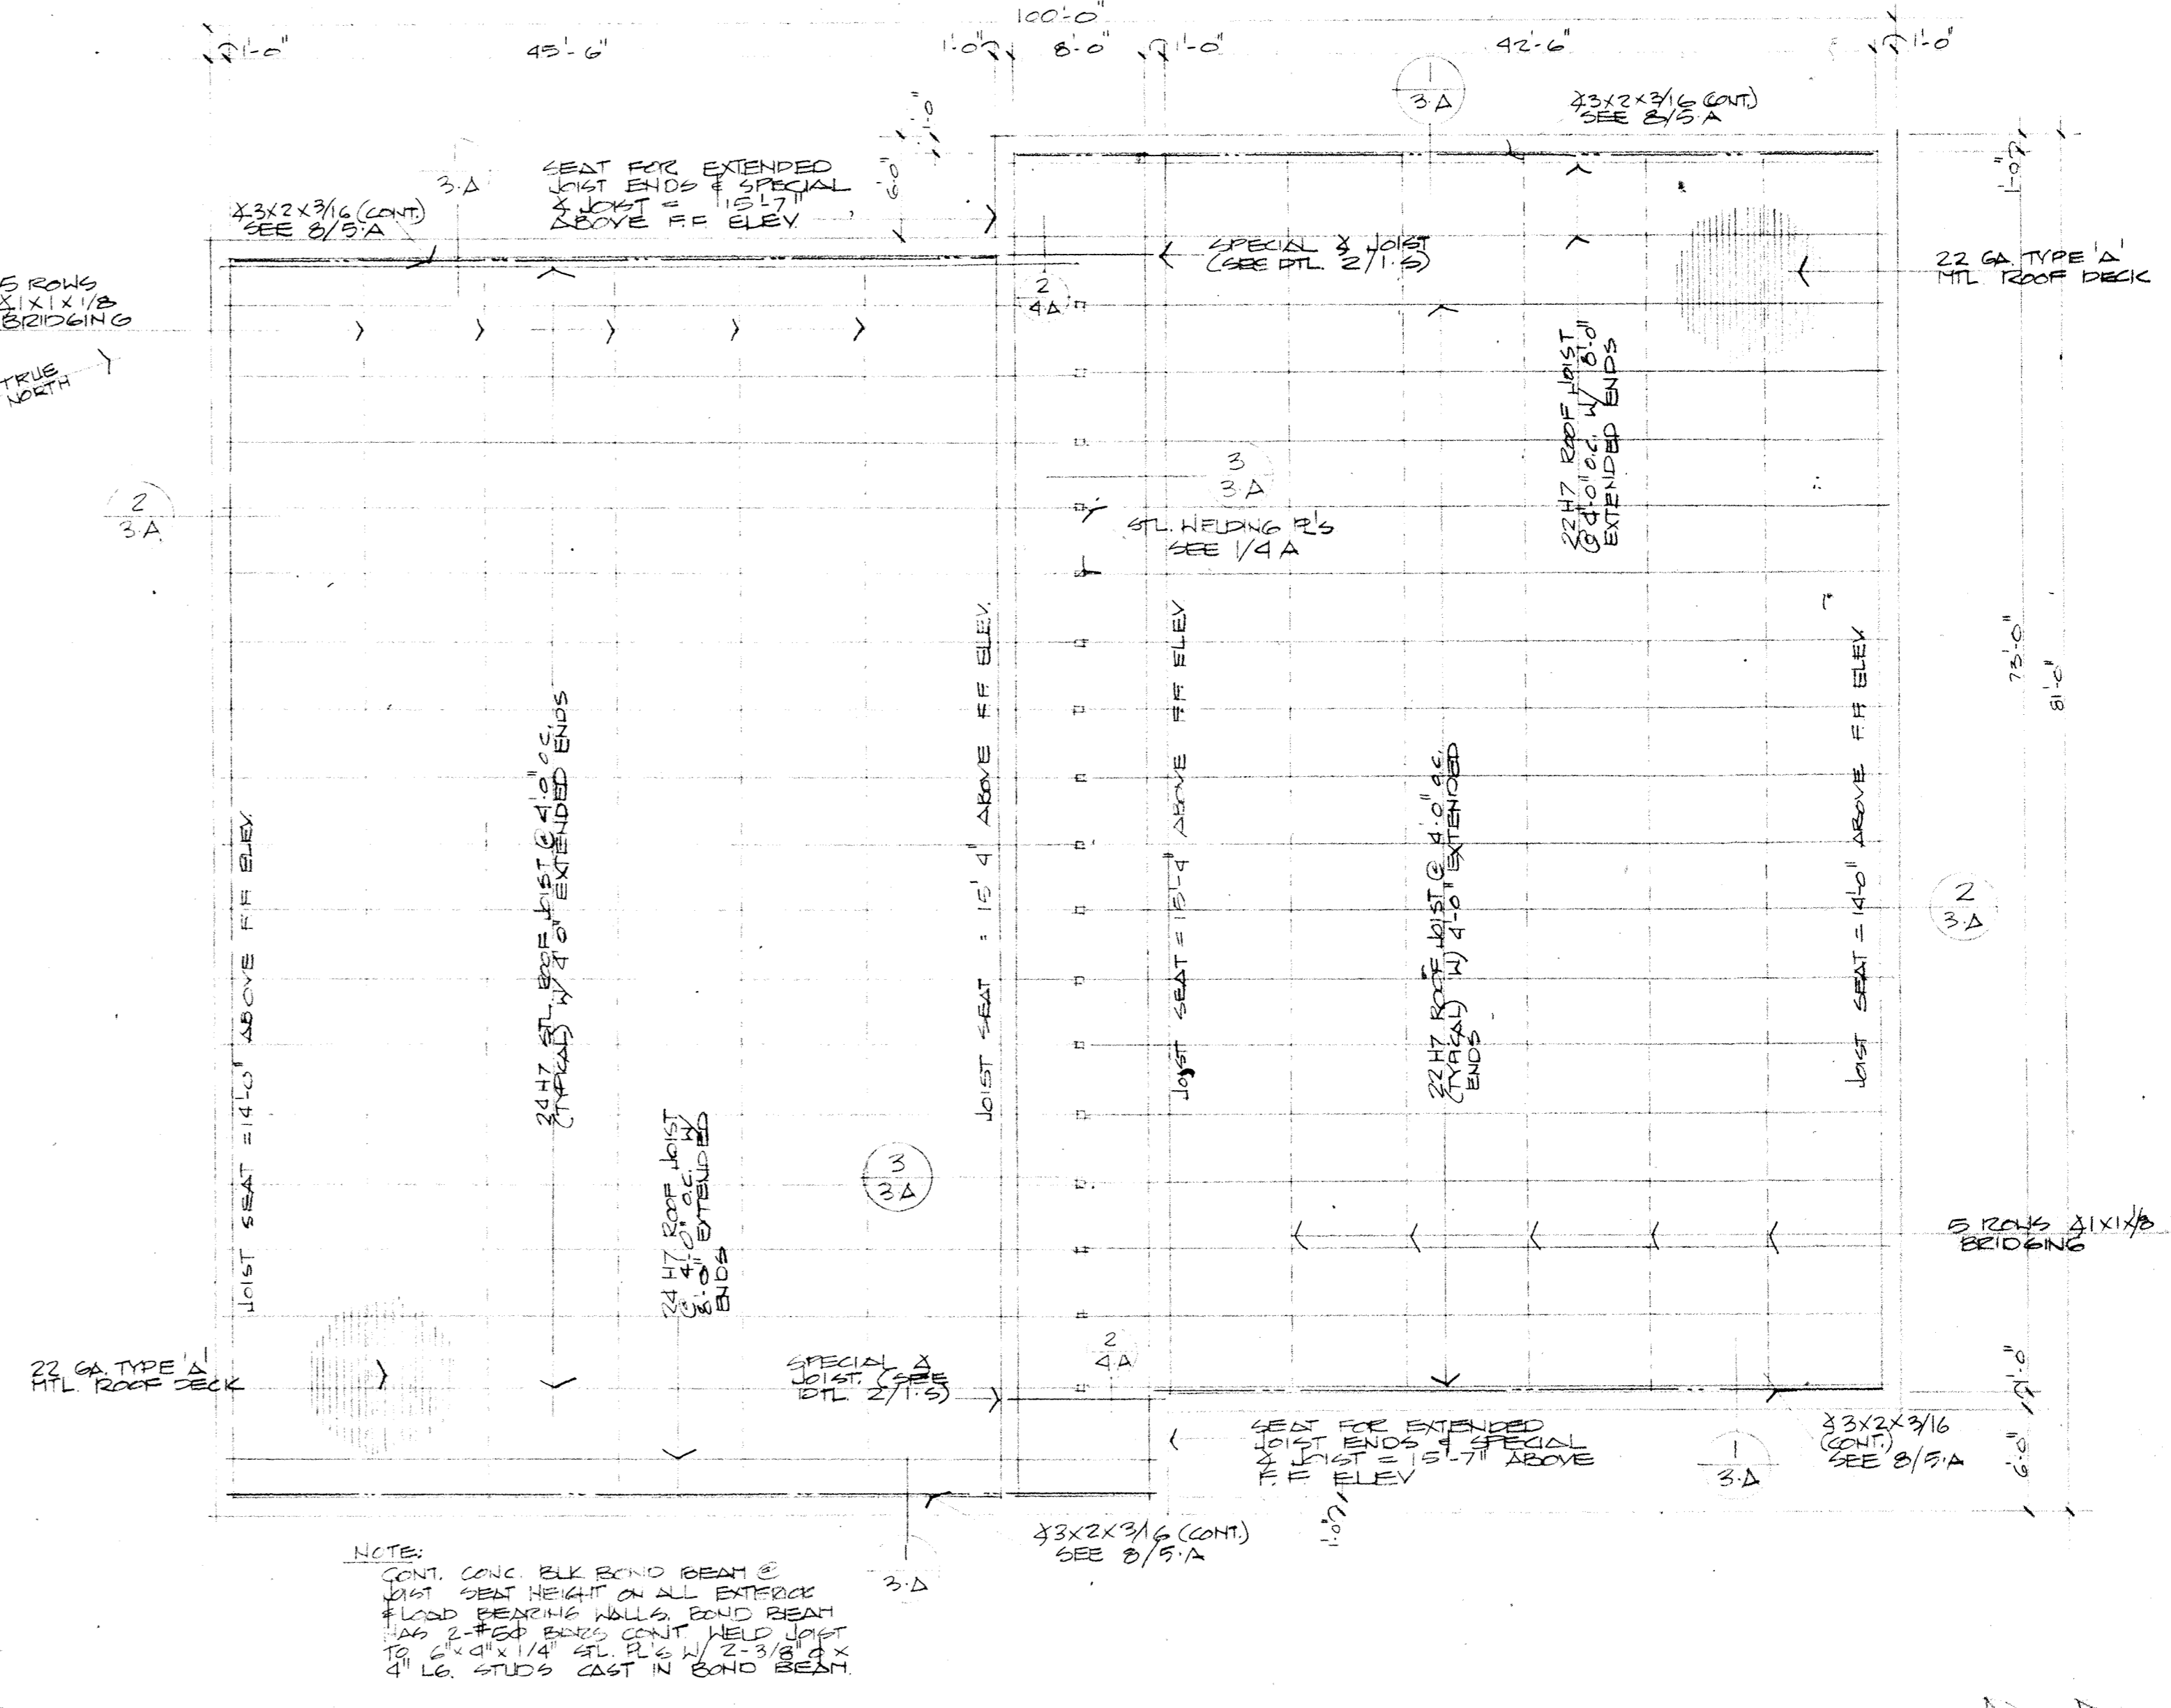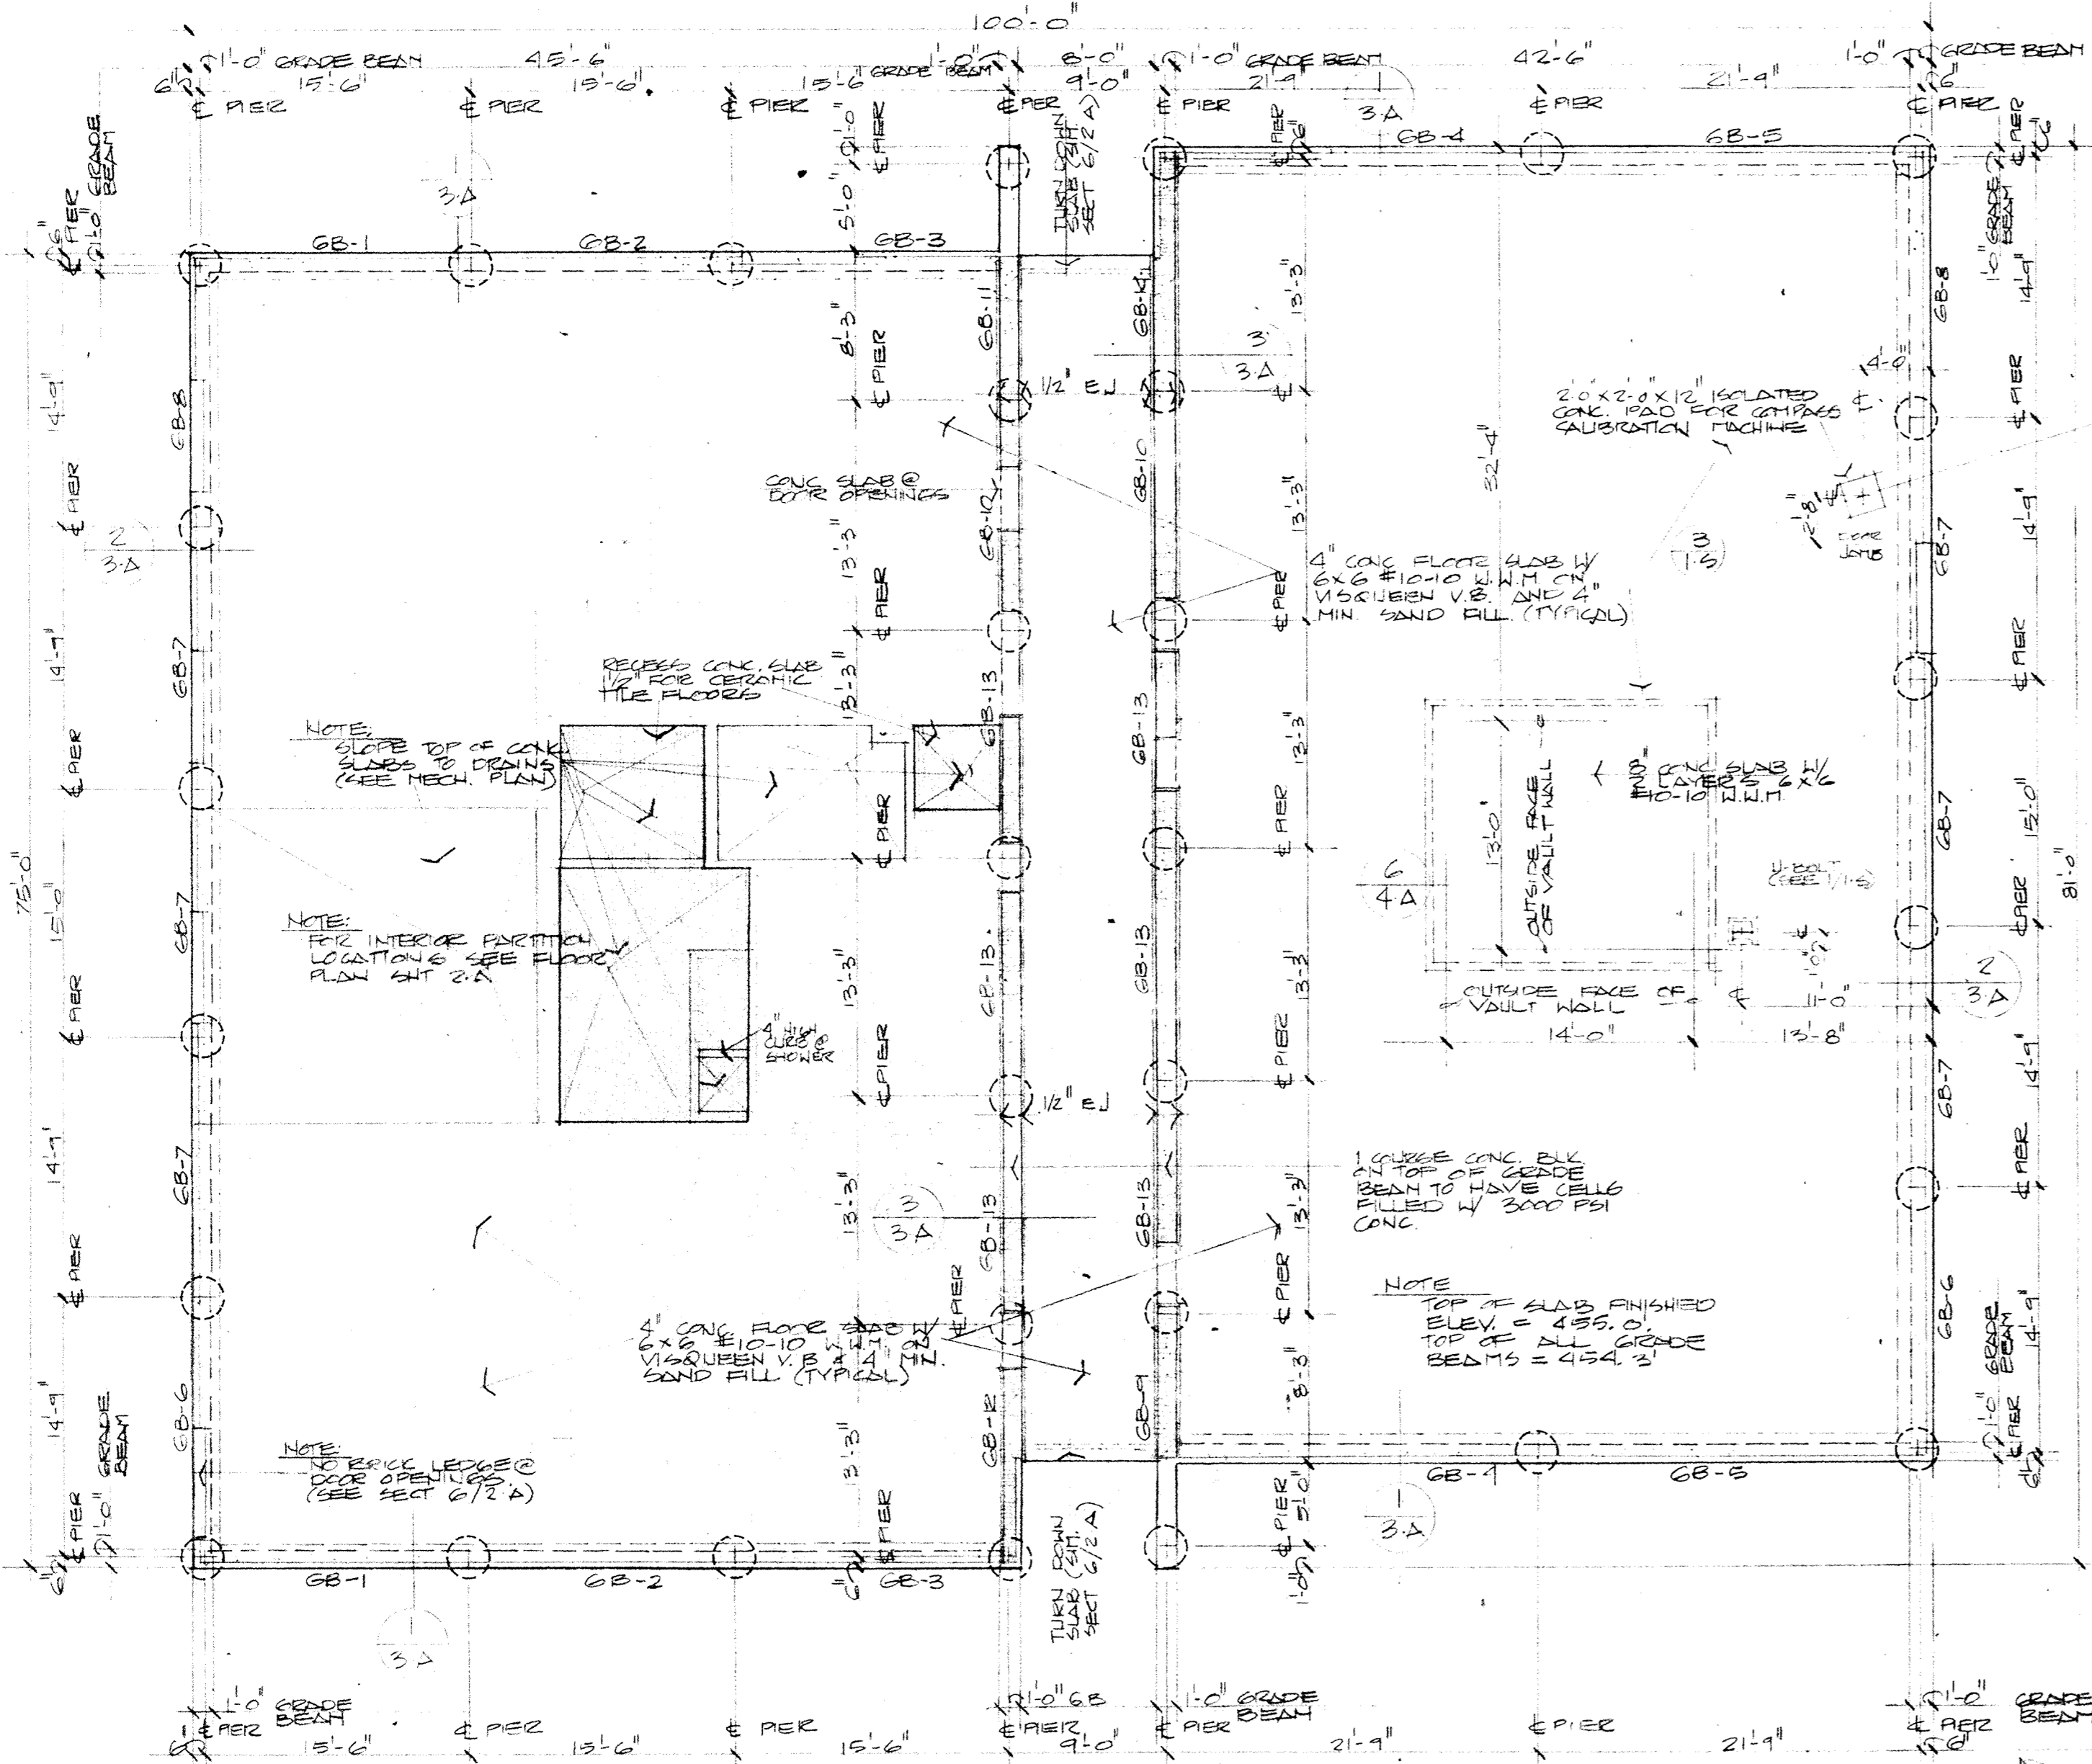

GRADE BEAM SCHEDULE

| MARK | SIZE | BATCH | TOP BARS | STRAIP SPACING | REMARKS |
|-------|------|-------|----------|-----------------------------------|---------|
| W | D | | LEFT | | |
| GB-1 | 12" | 2#7 | 2#6 | FILL @ 24" OC | |
| GB-2 | | 2#6 | * | | |
| GB-3 | | 2#7 | * | | |
| GB-4 | | 2#9 | 2#6 | 4@10", FILL @ 24" OC | |
| GB-5 | | 2#9 | * | | |
| GB-6 | | 2#8 | 2#6 | | |
| GB-7 | | 2#7 | 2#6 | | |
| GB-8 | | 2#9 | 2#6 | | |
| GB-9 | | 2#9 | 2#6 | 2@5", 2@6", 3@8", HAS HOOKED ENDS | |
| GB-10 | | 2#6 | * | FILL @ 10" | |
| GB-11 | | 2#7 | 2#6 | 4@10", FILL @ 24" | |
| GB-12 | | 2#6 | * | | |
| GB-13 | | 2#7 | * | | |
| GB-14 | | 2#7 | 2#6 | 2@5", 3@6", 3@8", HAS HOOKED ENDS | |
| | | 2#6 | * | FILL @ 10" | |

* DENOTES - FROM ADJACENT SPAN