

# DEMOLITION NOTES

- DRAWINGS OF EXISTING CONDITIONS HAVE BEEN COMPILED FROM EXISTING DATA SUPPLIED TO THE A/E. THE ARCHITECT A/E MAKES NO WARRANTY, EITHER EXPRESSED OR IMPLIED, FOR THE ACCURACY OR COMPLETENESS OF THE EXISTING INFORMATION RECORDED. THE CONTRACTOR SHALL FIELD VERIFY ALL EXISTING CONDITIONS AND NOTIFY THE C.O. IMMEDIATELY OF ANY DISCREPANCIES OR CONFLICTS THAT MIGHT ARISE IN THE COURSE OF DEMOLITION WORK.
- 2. VERIFY LOCATIONS OF EXISTING MECHANICAL, PLUMBING AND ELECTRICAL UTILITIES. LOCATE AND PROTECT UTILITIES TO REMAIN. DISCONNECT, REMOVE BACK TO THE NEAREST JUNCTION BOX OR PANEL AS REQUIRED AND CAP DESIGNED UTILITIES WITHIN THE DEMOLITION AREA. REFER TO THE MECHANICAL, PLUMBING AND ELECTRICAL DRAWINGS FOR ADDITIONAL INFO.
- THE DEMOLITIONS ARE DIAGRAMMATIC AND GENERAL IN NATURE. THE INTENT IS TO ILLUSTRATE DEMOLITION REQUIRED IN THE SPACES UNLESS NOTED OTHERWISE. FIELD VERIFICATION OF EXISTING CONDITIONS AND DETERMINATION OF SPECIFIC QUANTITIES ARE THE RESPONSIBILITY OF THE CONTRACTOR.
- REMOVAL AND DISPOSAL OF DEMOLITION DEBRIS IS THE RESPONSIBILITY OF THE CONTRACTOR. VERIFY THE HAULING ROUTE THROUGH THE BUILDING, DEMOLITION STAGING AREA AND THE LOCATION OF THE DUMPSTER WITH THE C.O. PRIOR TO THE START OF THE DEMOLITION. DISPOSAL OF RUBBISH SHALL BE DONE IN A LEGAL MANNER.

## DEMOLITION LEGEND

**EXISTING DOORS** 

EXISTING ELEMENTS

ELEMENTS TO BE DEMOLISHED



EXISTING DOORS TO BE DEMOLISHED



OPEN TO BELOW

### 

- 1 DEMO EXISTING CHAINLINK WALL AND GATE
- 2 REMOVE EXISTING PARTITION WALL AND DOOR
- REMOVE AND REPLACE EXISTING EXTERIOR DOORS
- REMOVE EXISTING EXTERIOR DOOR AND SEAL / INFILL OPENING
- 5 REMOVE EXISTING LOCKERS
- 6 REMOVE EXISTING PLUMBING FIXTURES AND TOILET PARTITIONS
- 7 REMOVE AND REPLACE EXISTING CABINETS AND PLUMBING FIXTURES
- 8 REMOVE EXISTING CABINETRY
- 9 REMOVE EXISTING TRANSOM WINDOW AND SEAL / INFILL OPENING
- 10 EXISTING BRIDGE CRANE RUNWAY BEAMS ABOVE


US Army Corps of Engineers ®

BLAIRREMY BE SOLICITATION NO.:
S.SAHAKYAN
CHECKED BY:
A.RIVARD
SUBMITTED BY:
C.LANGUM
SIZE:
A.R.C. H | T E C T S | C | S | C | C |
SUBMITTED BY:
C.LANGUM
SIZE:
A.R.C. H | T E C T S | C |
SIZE:
A.R.C. H | T E C T S | C |
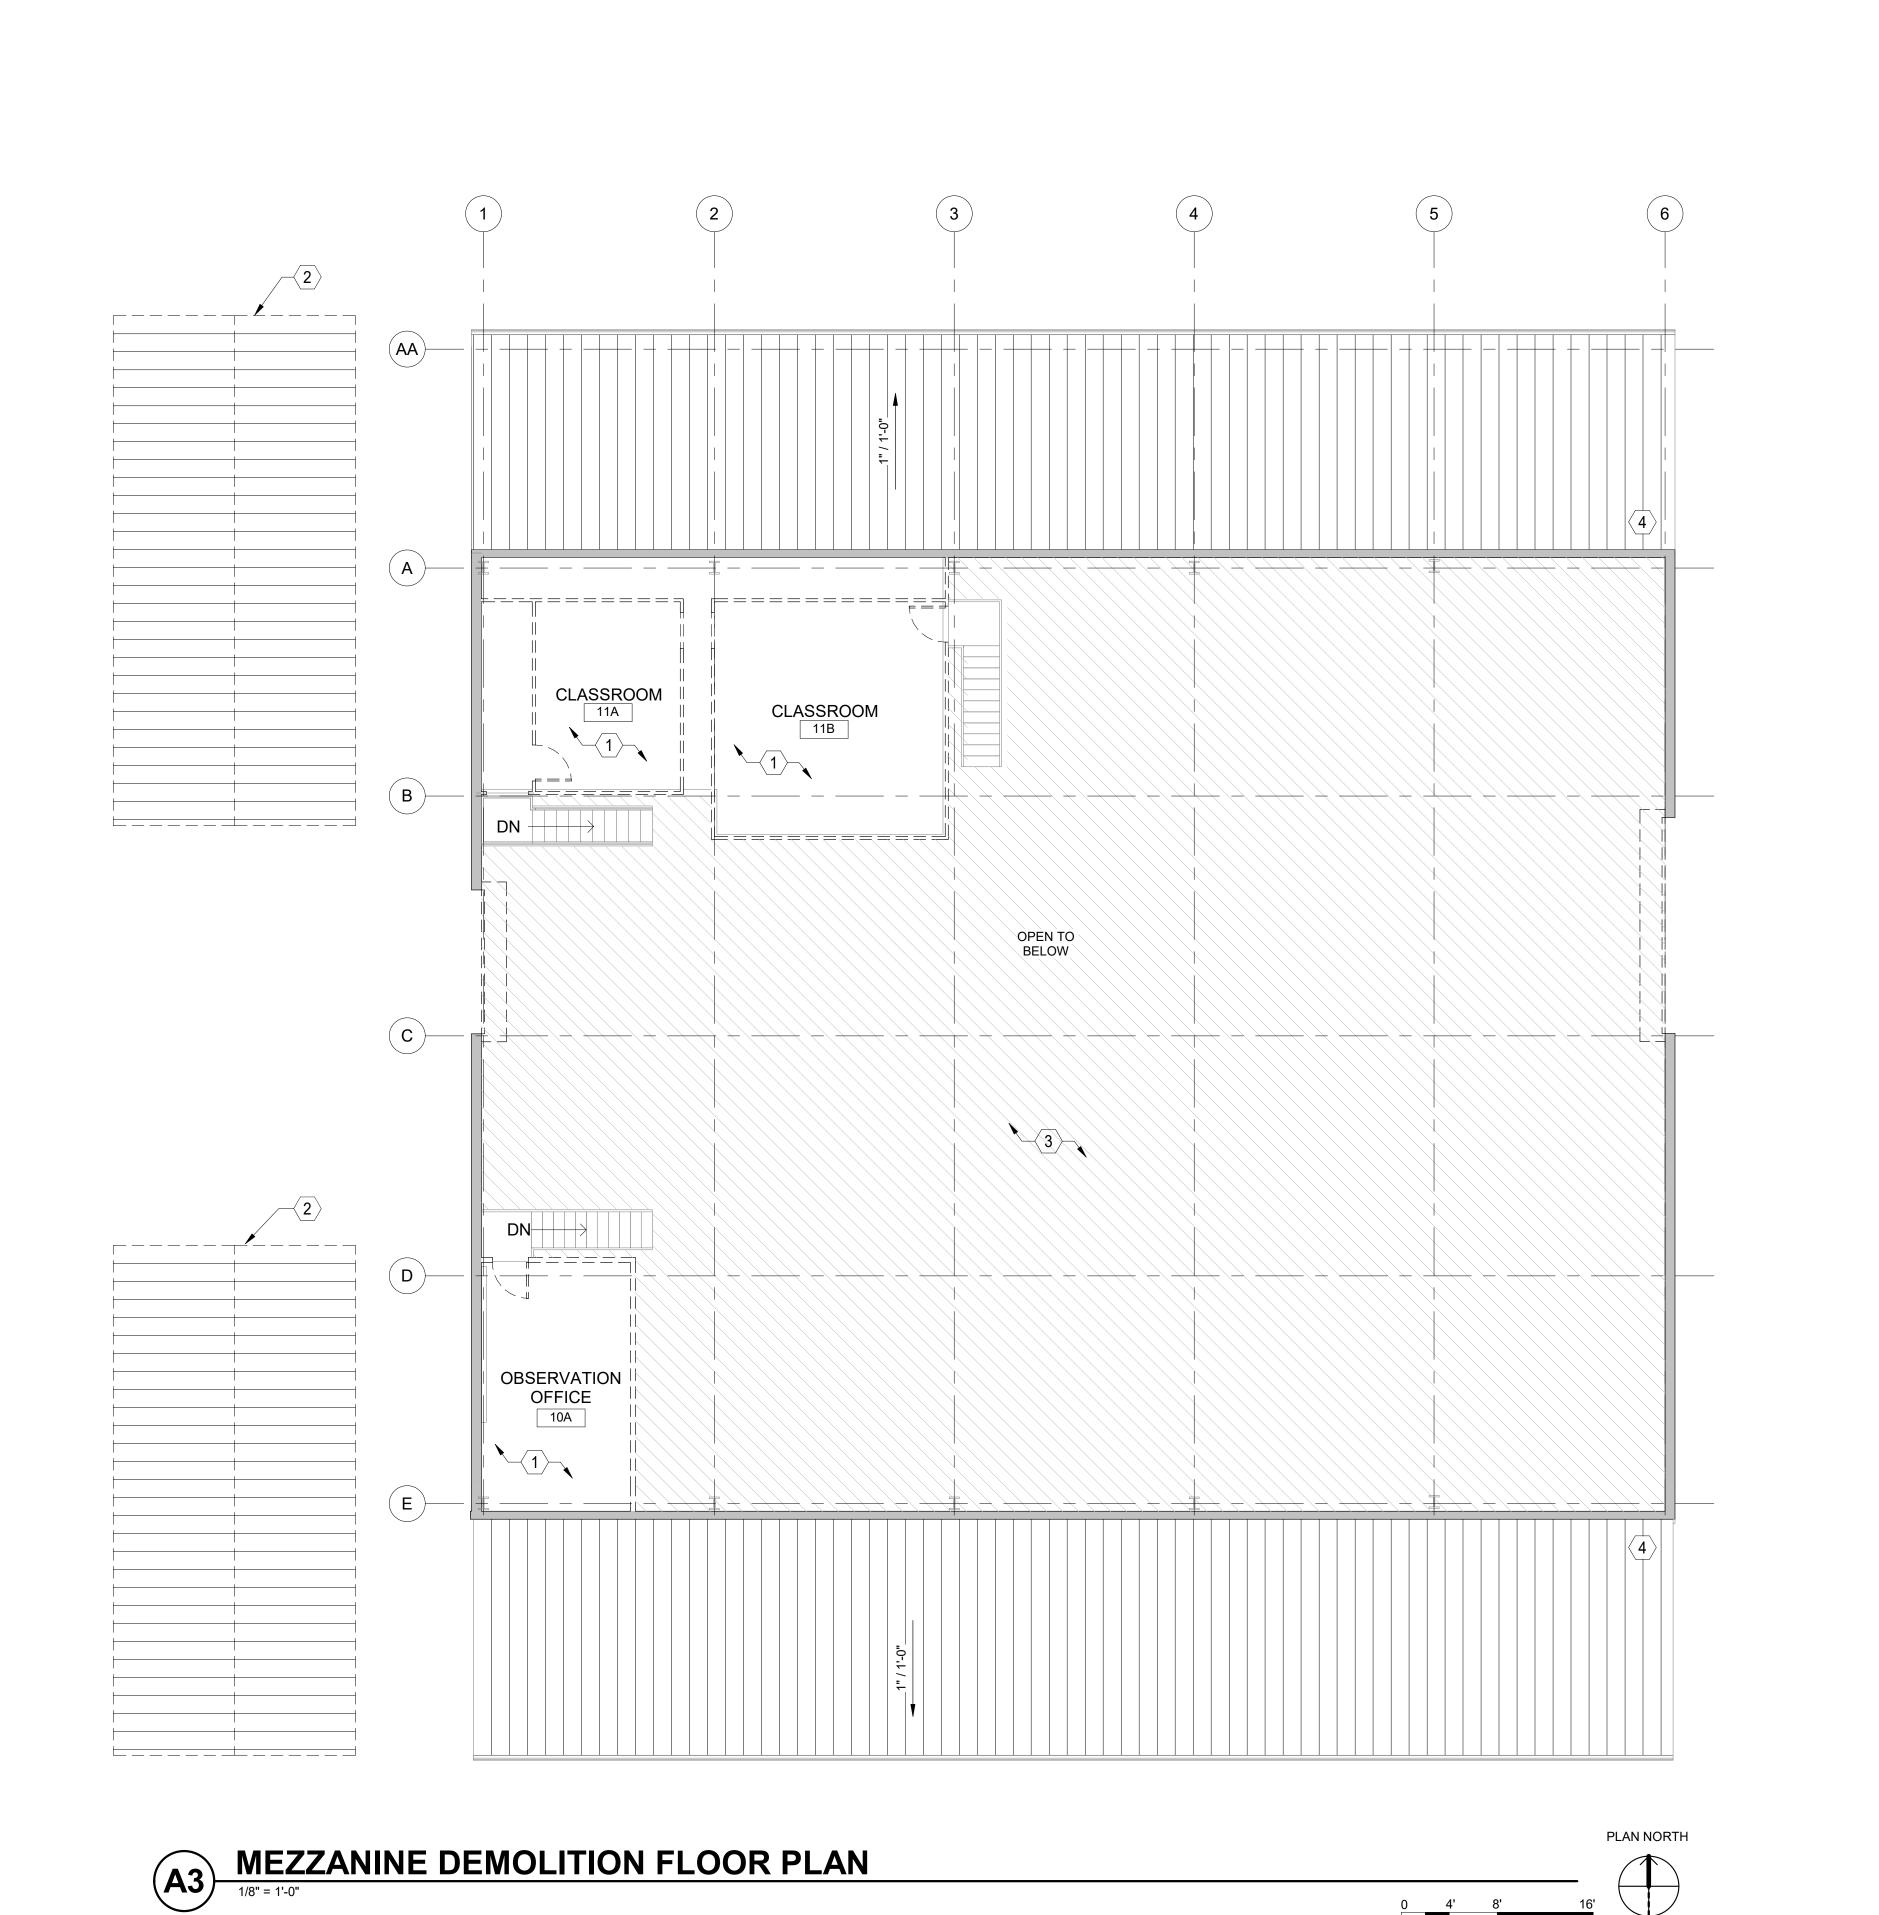

DEMOLITION NOTES

1. DRAWINGS OF EXISTING CONDITIONS HAVE BEEN COMPILED FROM EXISTING DATA SUPPLIED TO THE A/E. THE ARCHITECT A/E MAKES NO WARRANTY, EITHER EXPRESSED OR IMPLIED, FOR THE ACCURACY OR COMPLETENESS OF THE EXISTING INFORMATION RECORDED. THE CONTRACTOR SHALL FIELD VERIFY ALL EXISTING CONDITIONS AND NOTIFY THE C.O. IMMEDIATELY OF ANY DISCREPANCIES OR CONFLICTS THAT MIGHT ARISE IN THE COURSE OF DEMOLITION WORK.

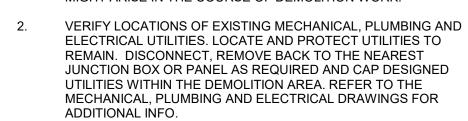

- 3. THE DEMOLITIONS ARE DIAGRAMMATIC AND GENERAL IN NATURE. THE INTENT IS TO ILLUSTRATE DEMOLITION REQUIRED IN THE SPACES UNLESS NOTED OTHERWISE. FIELD VERIFICATION OF EXISTING CONDITIONS AND DETERMINATION OF SPECIFIC QUANTITIES ARE THE RESPONSIBILITY OF THE CONTRACTOR.
  - REMOVAL AND DISPOSAL OF DEMOLITION DEBRIS IS THE RESPONSIBILITY OF THE CONTRACTOR. VERIFY THE HAULING ROUTE THROUGH THE BUILDING, DEMOLITION STAGING AREA AND THE LOCATION OF THE DUMPSTER WITH THE C.O. PRIOR TO THE START OF THE DEMOLITION. DISPOSAL OF RUBBISH SHALL BE DONE IN A LEGAL MANNER.

## DEMOLITION LEGEND

EXISTING ELEMENTS

ELEMENTS TO BE DEMOLISHED

EXISTING DOORS

EXISTING DOORS TO BE DEMOLISHED

OPEN TO BELOW

#### ○ KEYNOTES

- 1. REMOVE EXISTING PARTITION WALL AND DOOR
- REMOVE AND REPLACE EXISTING CANOPY STANDING SEAM METAL ROOF. PREPARE METAL CANOPY STRUCTURE FOR NEW PAINT
- 3. REMOVE AND REPLACE EXISTING INSULATION WITHIN WORK BAY WALLS AND CEILING
- . EXISTING STANDING SEAM METAL ROOF

US Army Corps of Engineers ®

BLAIRREMY REMERRIC

DEMOLITION PLAN - MEZZAN BUILDING 214

SHEET ID

AD102



