

GENERAL NOTES

- ALL FURNITURE SHOWN IS CONCEPTUAL IN NATURE AND WILL NOT BE SPECIFIED AS PART OF THIS PROJECT.



US Army Corps of Engineers®

LEGEND

- WIRE MESH SECURITY FENCE
- EXISTING WALLS
- NEW WALLS
- EXISTING DOORS
- NEW DOORS
- OPEN TO BELOW
- OPEN SPACE AREAS

MARK	DESCRIPTION	DATE

DESIGNED BY: T. JOHNSON	ISSUE DATE: JUNE 2024
DRAWN BY: T. JOHNSON	SOLICITATION NO.:
CHECKED BY: A. RIVARD	CONTRACT NO.:
SUBMITTED BY: C. SEGHI	
SIZE: ANSI D	


US ARMY CORPS OF ENGINEERS

BLAIRPREMY


FORTH SMITH, ARKANSAS
EBBING ANGE RENO
100691-00
FURNITURE PLAN
BUILDING 214

SHEET ID
IF101

Plot Date: 6/25/2024 1:33:44 PM File Path: \\Asstest\Draw\100691-00 Ebbing ANGB Reno\100691-00 Ebbing ANGB Reno\B214_422.rvt

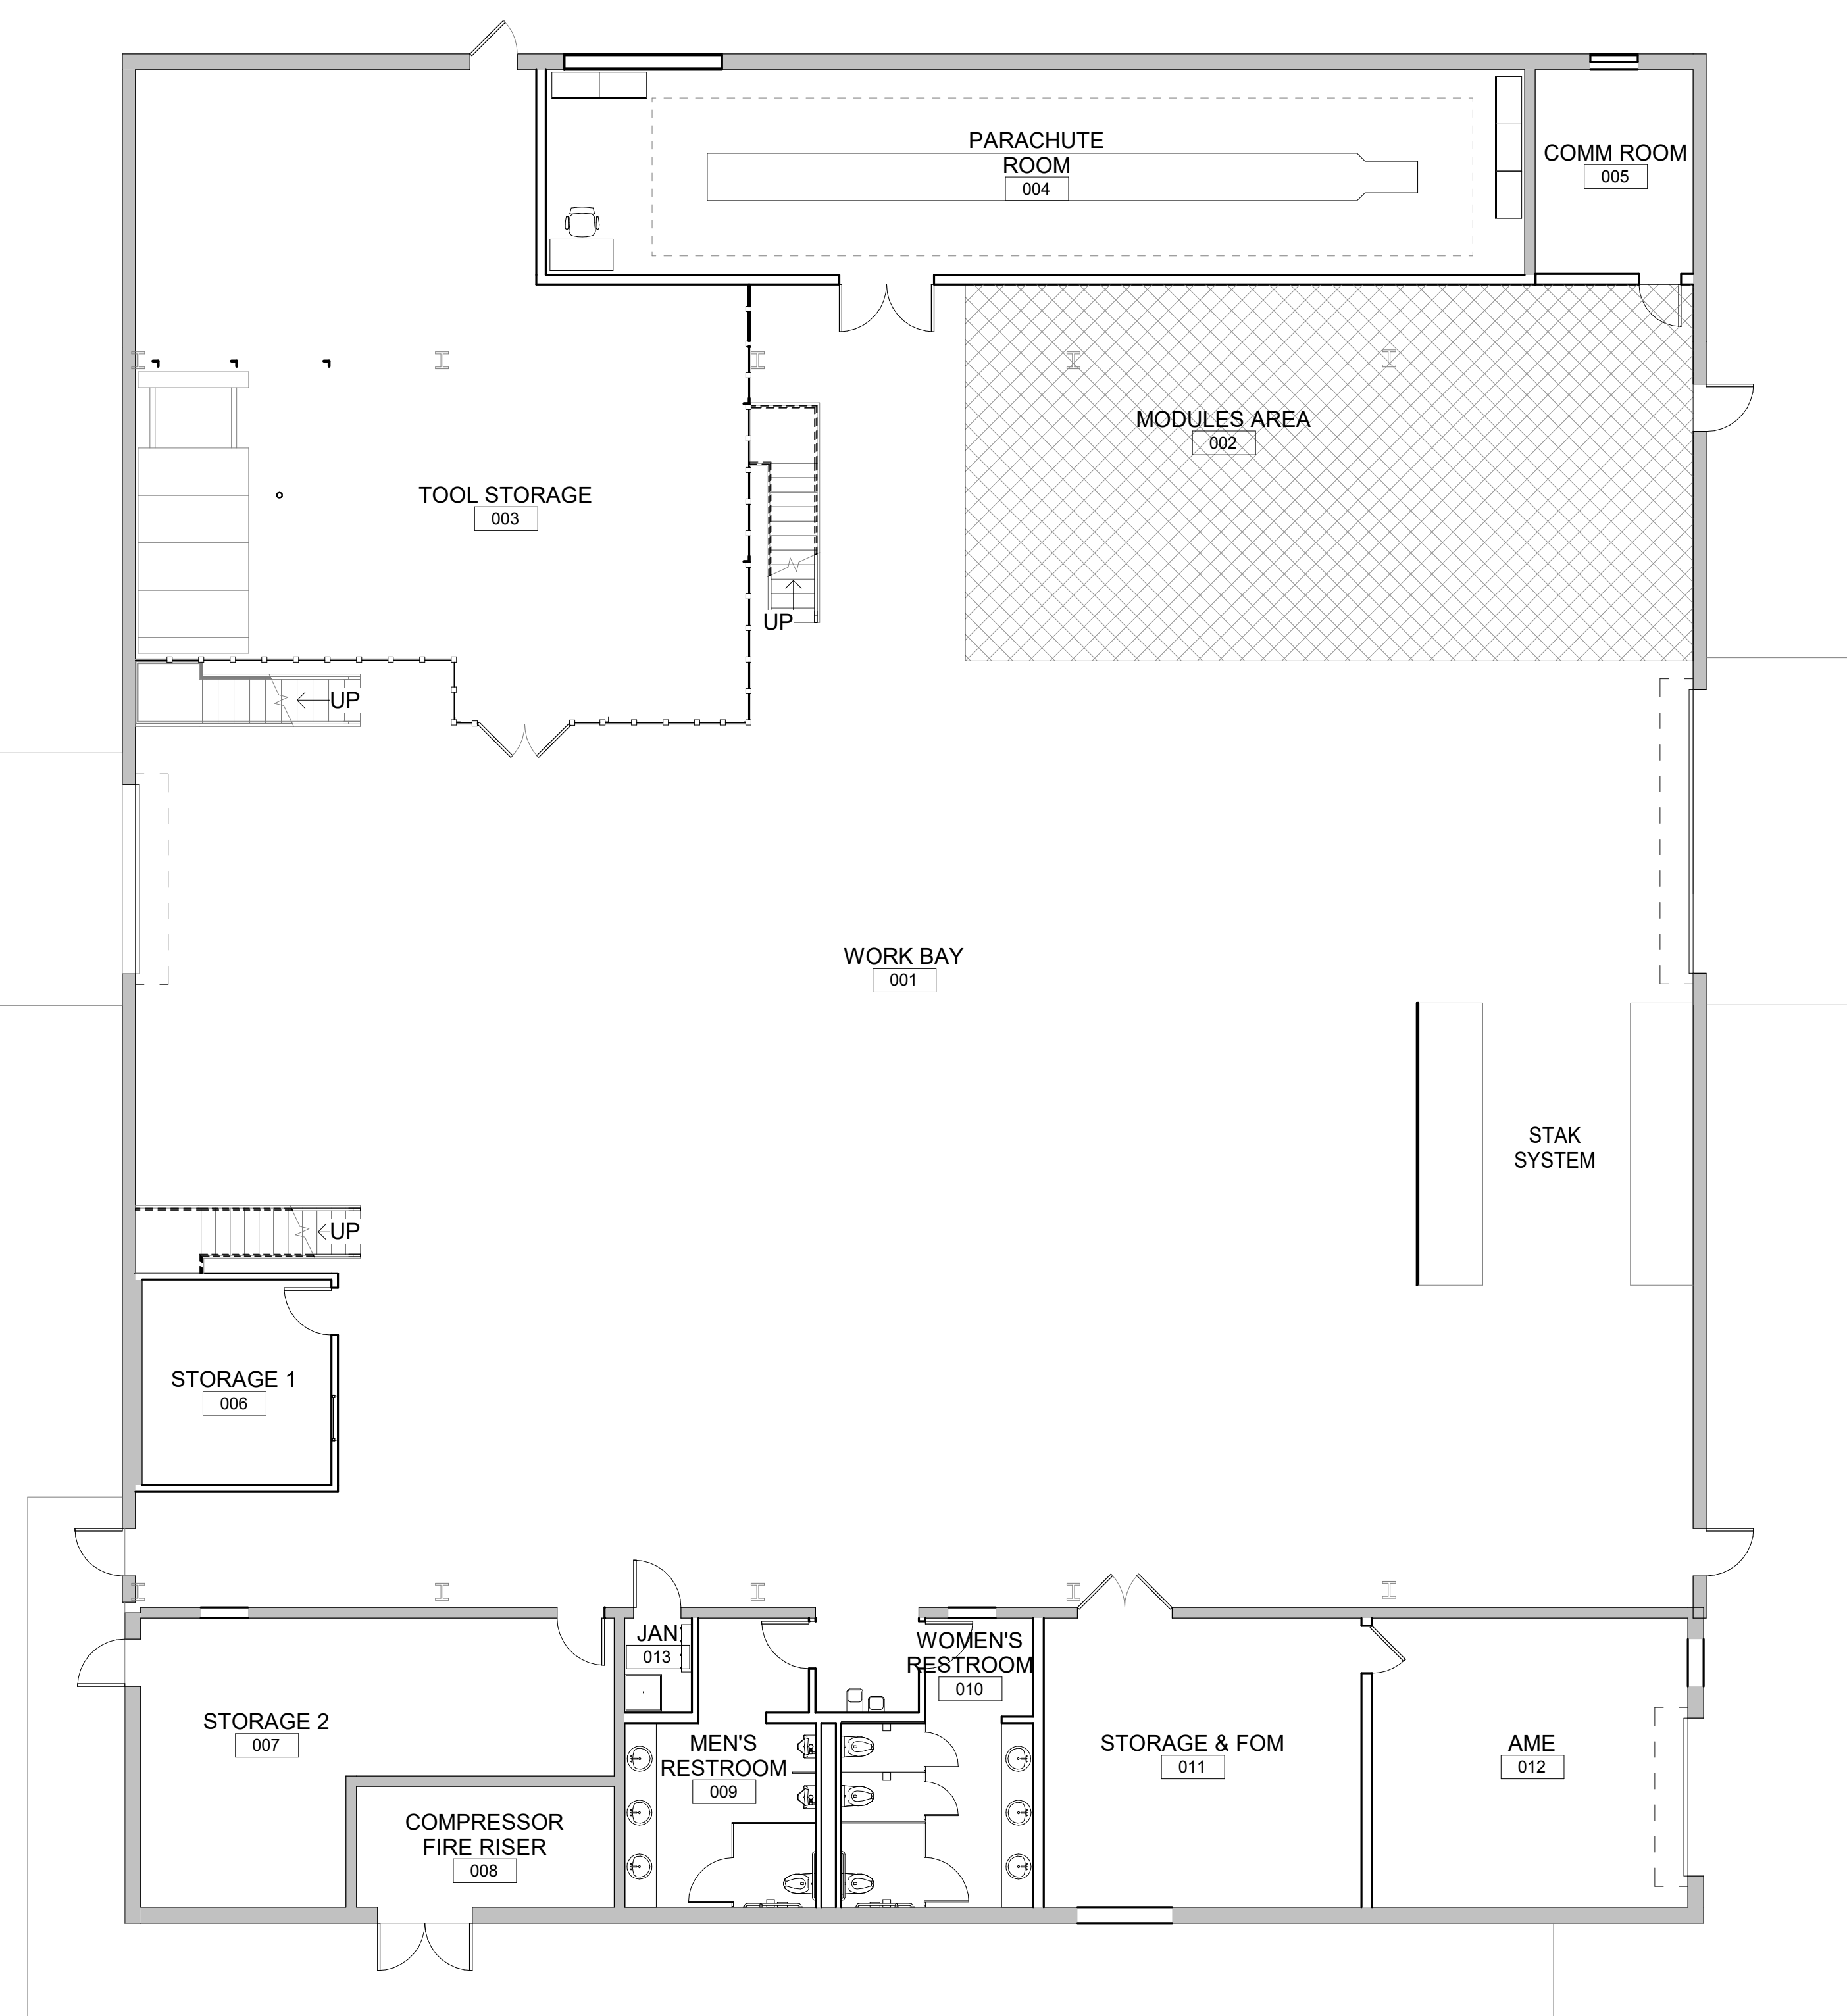

A1 GROUND FLOOR FURNITURE PLAN
1/8" = 1'-0"
PLAN NORTH
0 4' 8' 16'

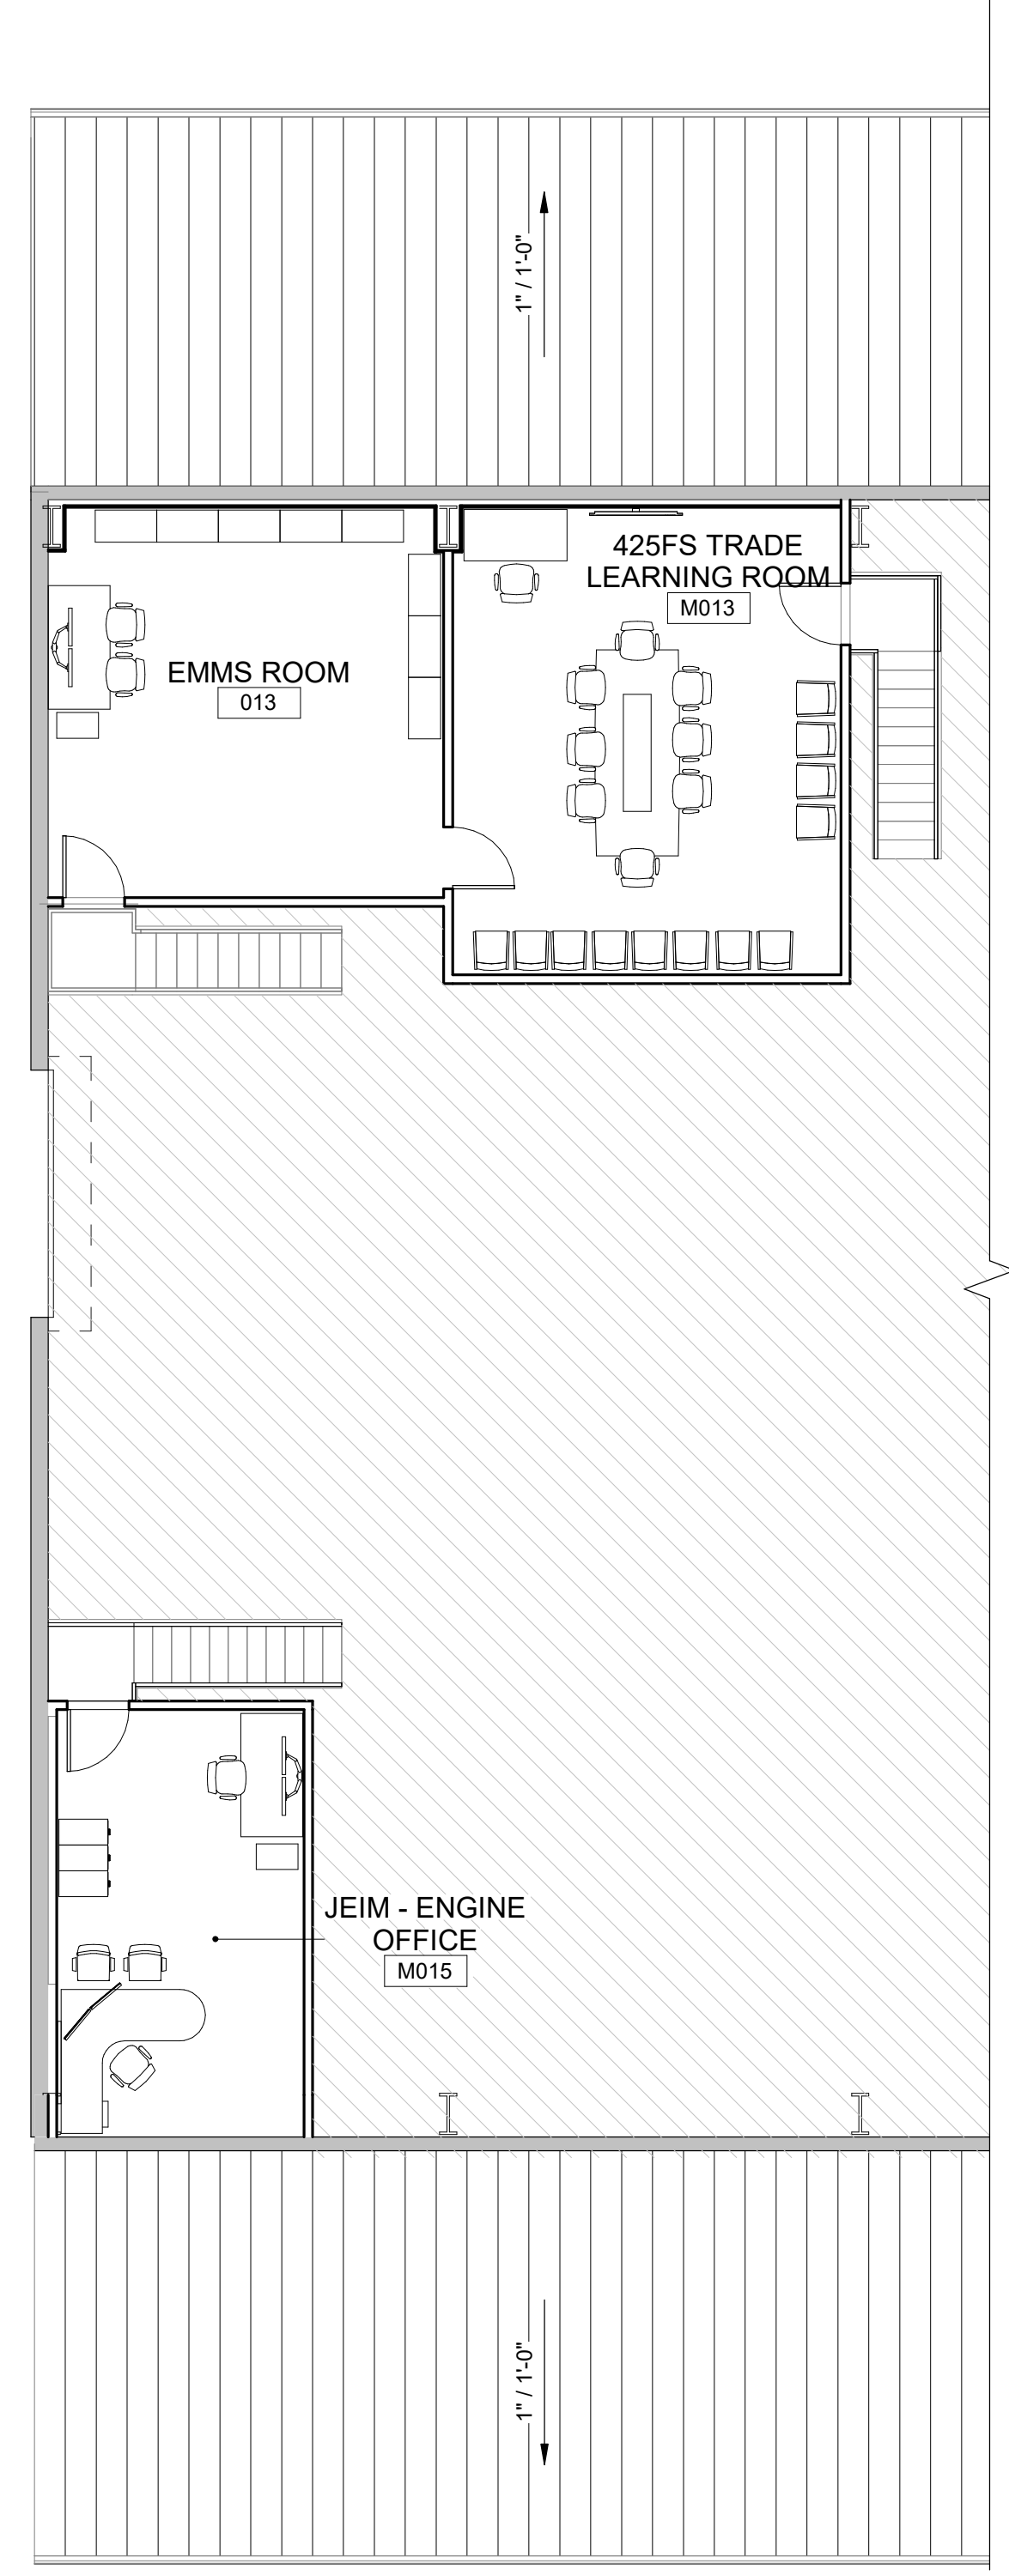

A11 MEZZANINE FURNITURE PLAN
1/8" = 1'-0"
PLAN NORTH
0 4' 8' 16'