


Hight Jackson ASSOCIATES
5201 W Village Parkway, Suite 300 | Rogers, Arkansas 72781 | (479) 464-4865 | www.hjarch.com

AN INTERIOR REMODEL FOR
RPS IT DEPARTMENT
715 W EASY ST., ROGERS, AR 72756

DRAWN BY:
CJ
CHECK BY:
MM
ISSUE DATE:
02/17/2025
PROJECT NO:
2441
REVISION DATES:
03/10/2025
03/18/2025

SPECIALTY PLAN
S H E E T
A2.2A
COPYRIGHT 2025
THESE DRAWINGS AND SPECIFICATIONS ARE THE EXCLUSIVE PROPERTY OF HIGHT JACKSON ASSOCIATES P.A. USE OR REPRODUCTION IS PROHIBITED WITHOUT WRITTEN CONSENT.

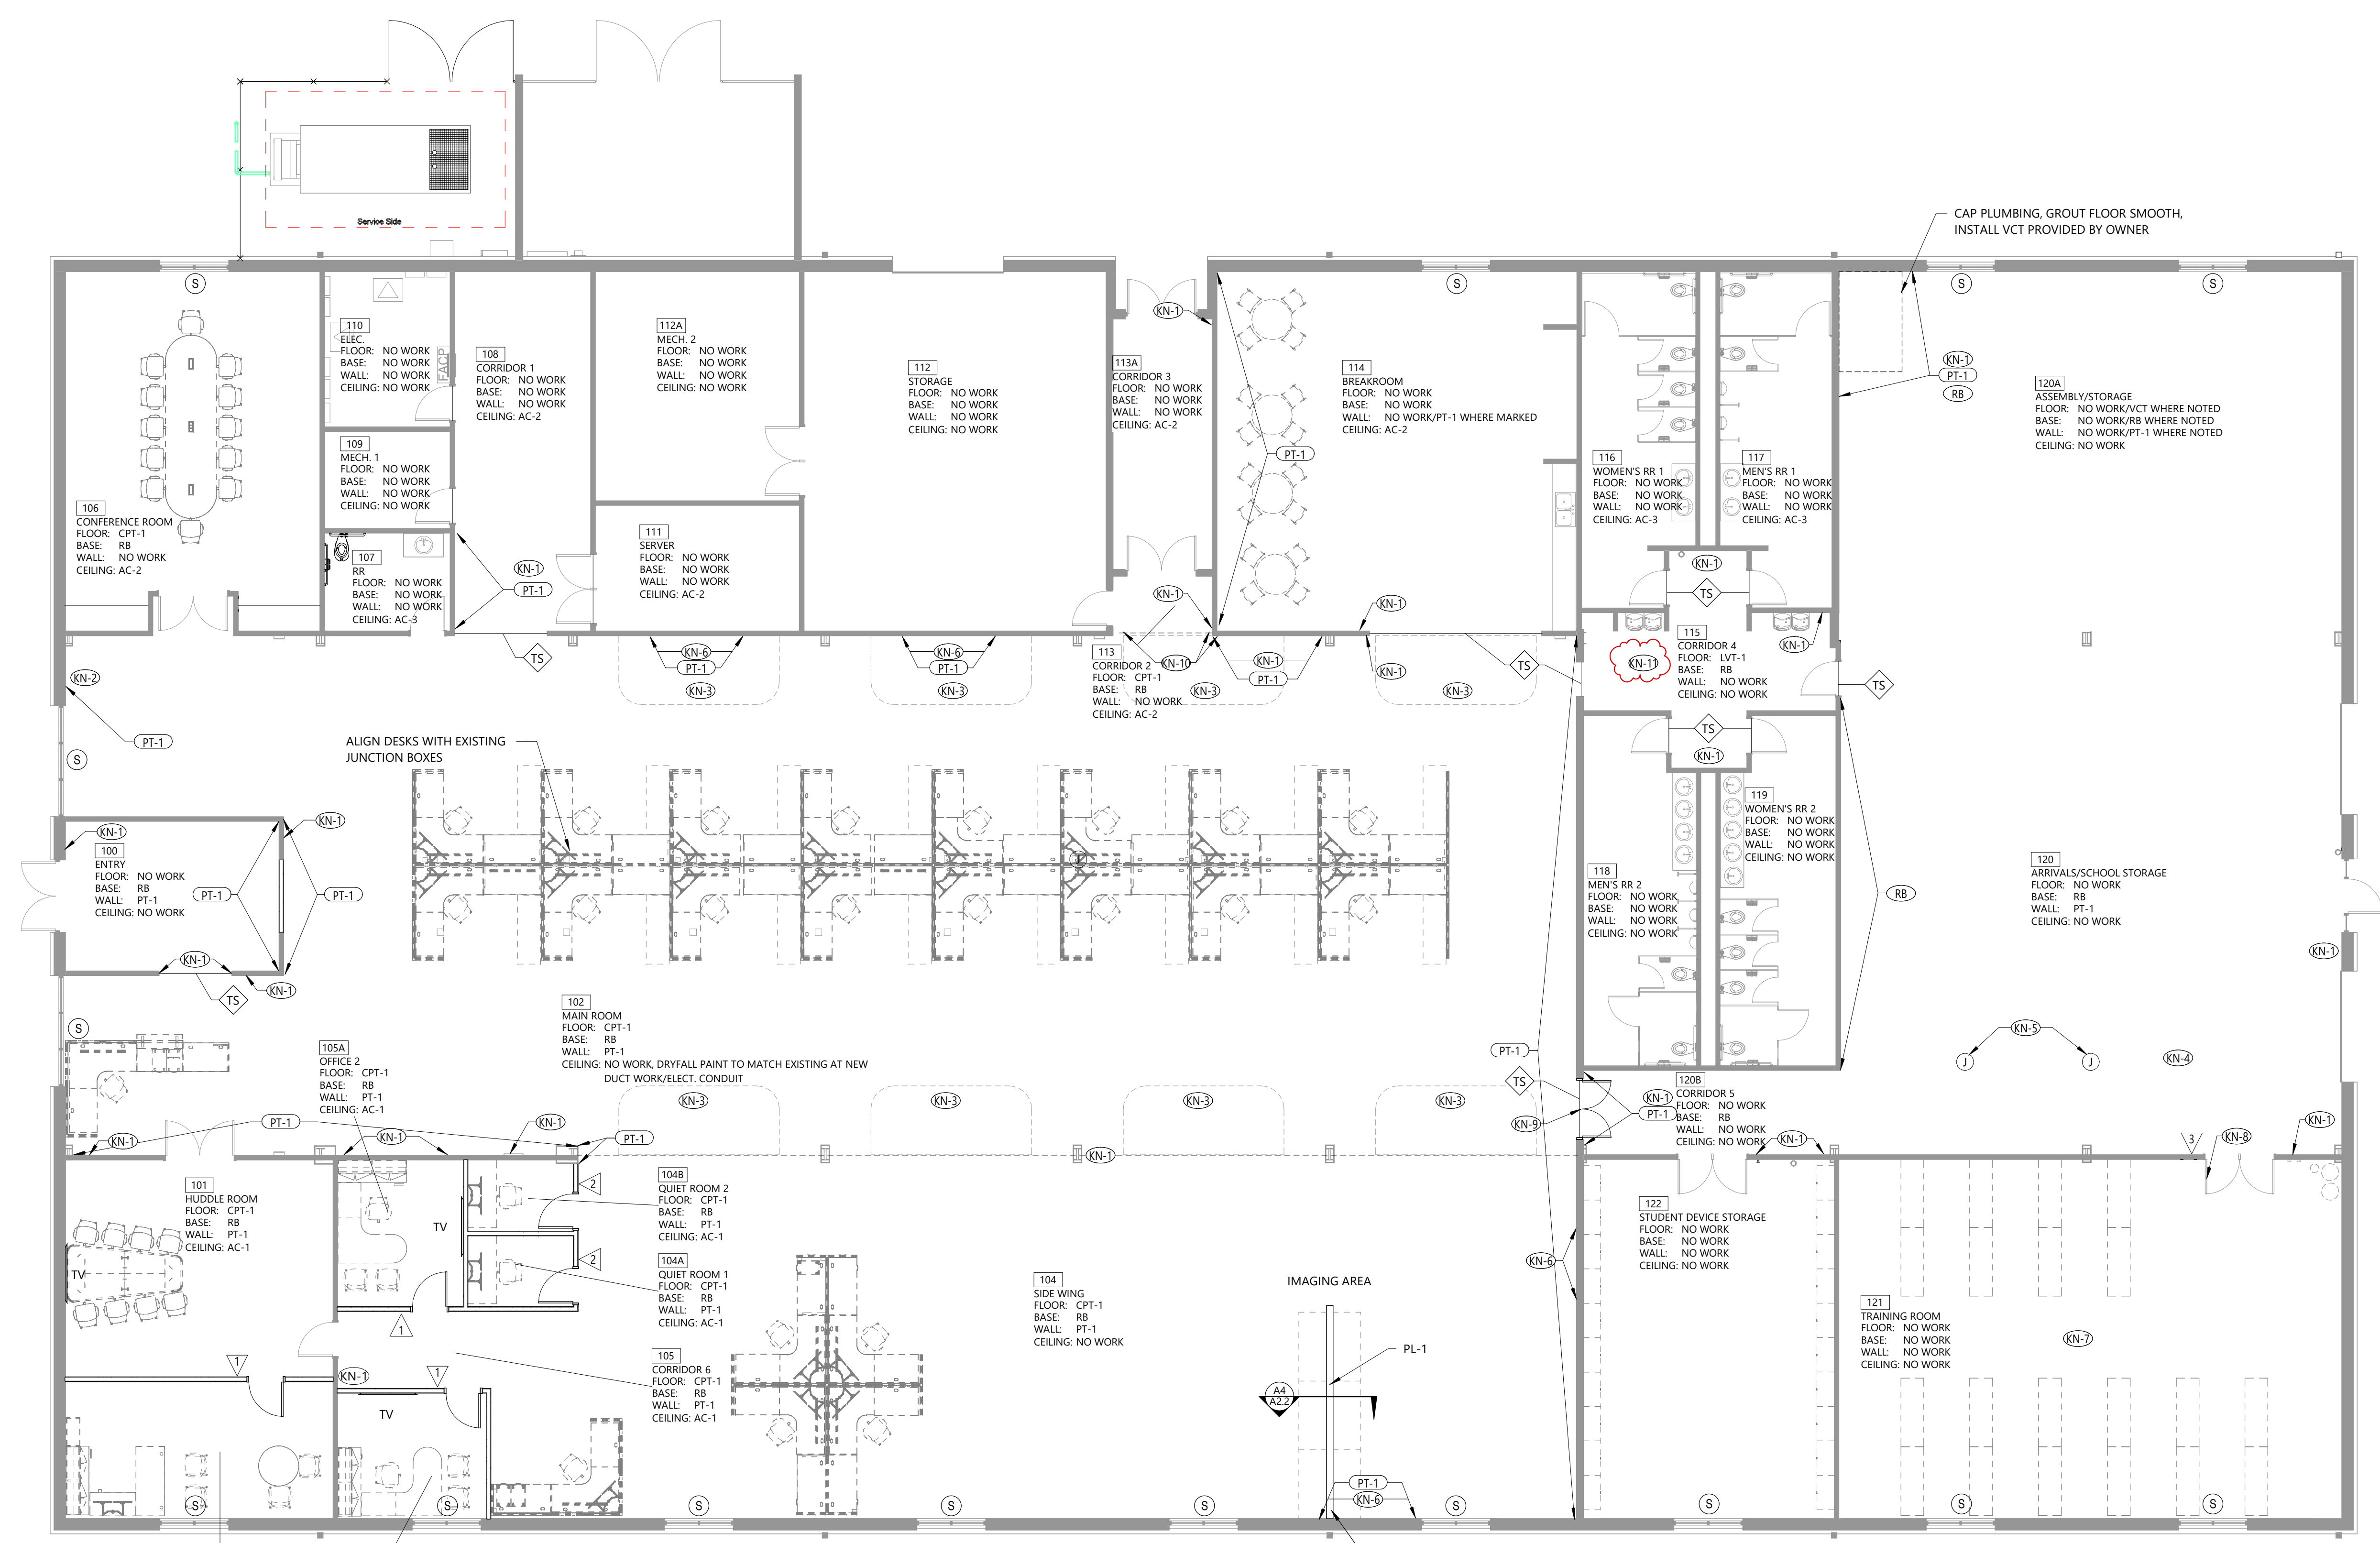

A2 Specialty Plan
1/8" = 1'-0"