

**SC JOHNSON AR - STE 300
RENOVATION**

**903 N. 47TH ST. STE 300
ROGERS, AR 72756**



2	5	ISSUE FOR BID & PERMIT	01/07/2026
	2	90% CD REVIEW	11/11/2025

DELTA	ISSUE	DESCRIPTION	DATE
-------	-------	-------------	------



IA INTERIOR ARCHITECTS

NEW YORK
100 BROADWAY 12th FLOOR
NEW YORK CITY, NY 10005
TEL 212-682-6909


©2026 INTERIOR ARCHITECTS, P.C., A NEW YORK PROFESSIONAL SERVICES CORPORATION. ALL DRAWINGS AND WRITTEN MATERIAL HEREIN CONSTITUTE THE ORIGINAL AND UNPUBLISHED WORK OF THE ARCHITECT, AND THE SAME MAY NOT BE REPRODUCED, USED, OR DISCLOSED WITHOUT THE WRITTEN CONSENT OF THE ARCHITECT.

Owner Approval
055CJIS.0037.000 3" = 1'-0"
Job No. Scale


**DETAILS
A-8.2**

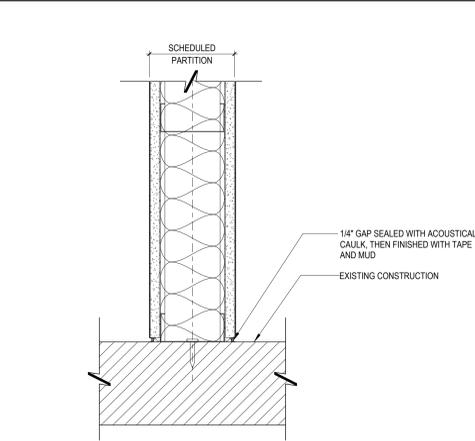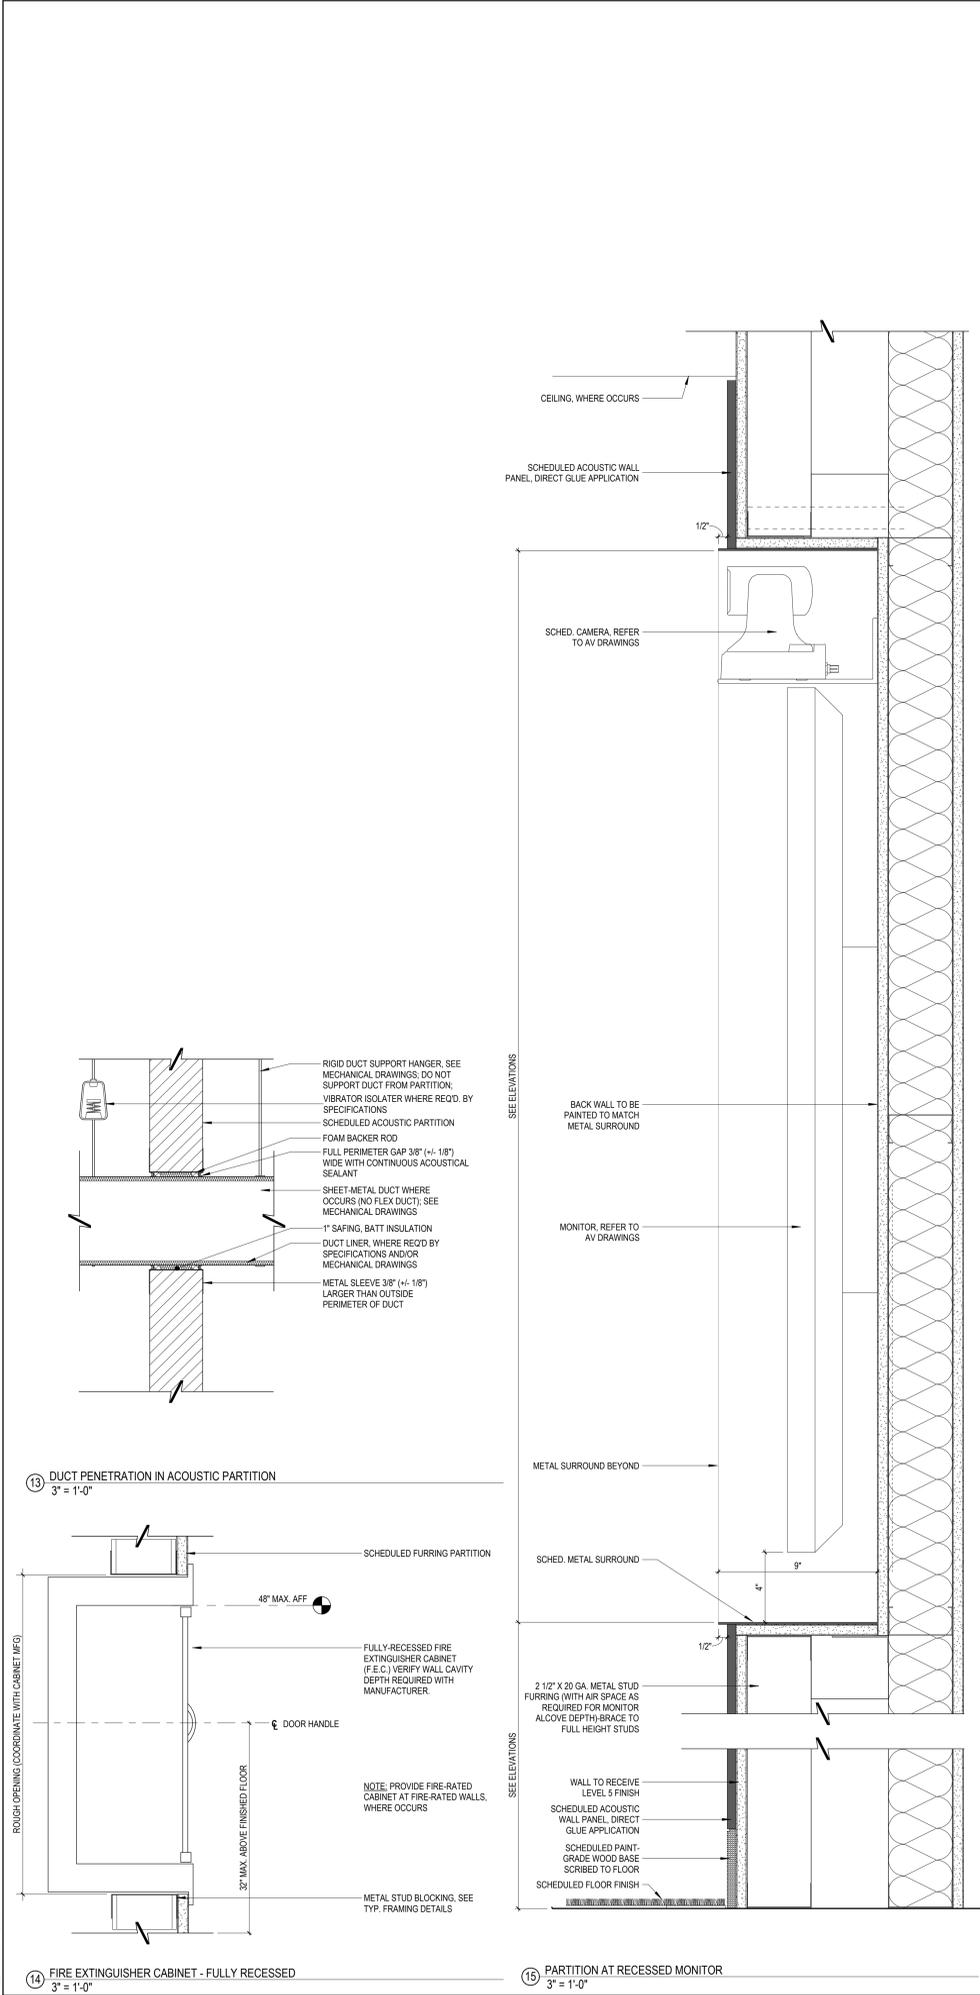


9 PARTITION INTERSECTION WITH EXISTING STRUCTURE
3" = 1'-0"

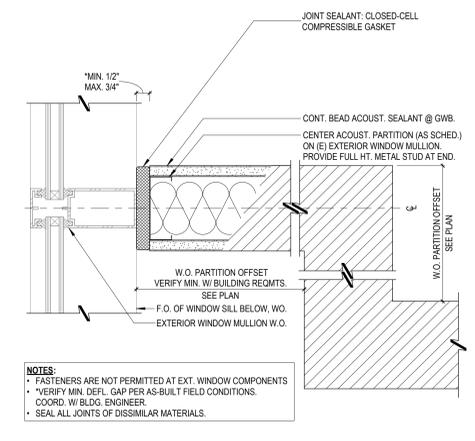


10 PARTITION AT (E) EXT. WINDOW MULLION - W/ (E) SILL
3" = 1'-0"

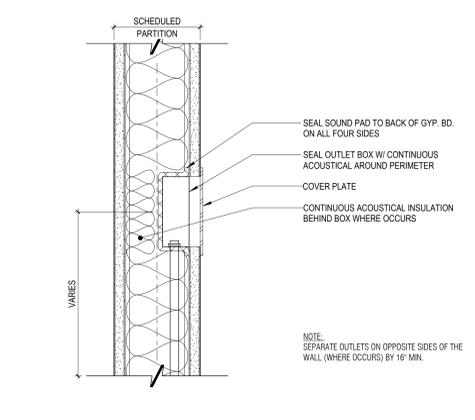


11 ELECTRICAL OUTLET IN ACOUSTIC PARTITION
3" = 1'-0"

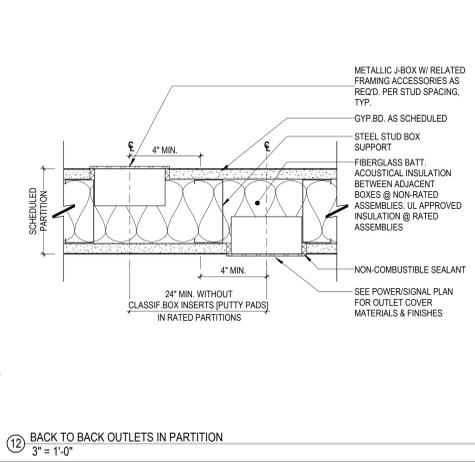


14 BACK TO BACK OUTLETS IN PARTITION
3" = 1'-0"

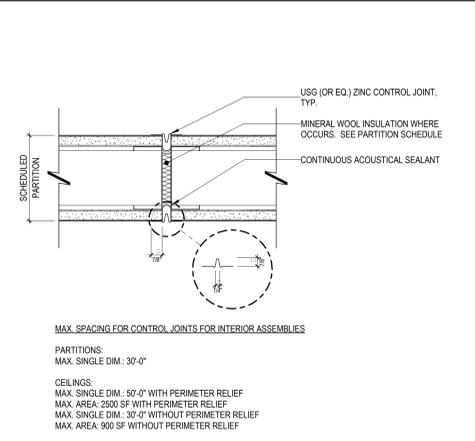


5 PARTITION CONTROL JOINT
3" = 1'-0"

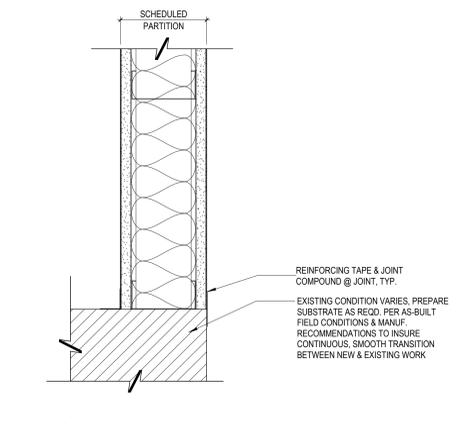


6 PARTITION ALIGNED WITH EXISTING STRUCTURE
3" = 1'-0"

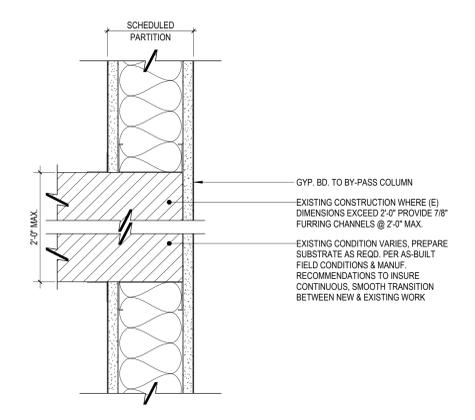


7 PARTITION BY-PASSING EXISTING INTERIOR COLUMN
3" = 1'-0"

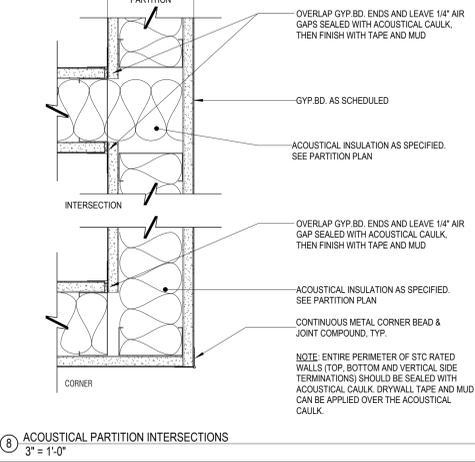


8 ACOUSTICAL PARTITION INTERSECTIONS
3" = 1'-0"

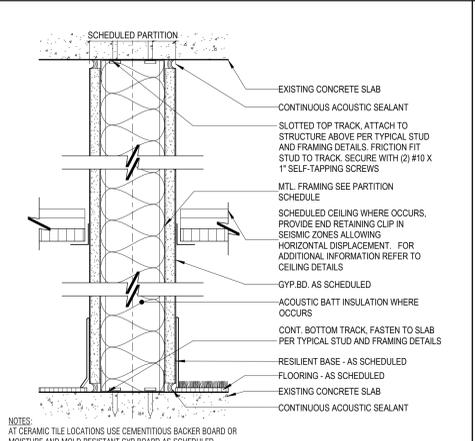


1 PARTITION TYPE B - FULL HEIGHT
3" = 1'-0"

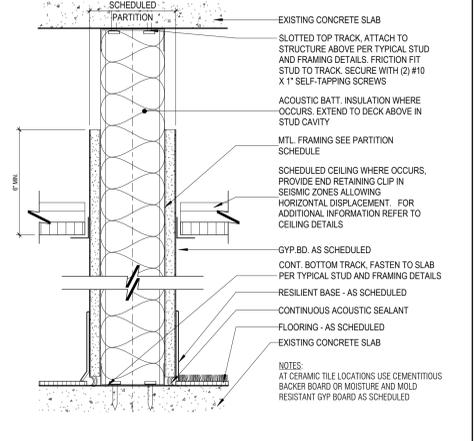

2 PARTITION TYPE C - GYP. BD. 6" ABOVE CLNG. FULL HT. STUDS.
3" = 1'-0"

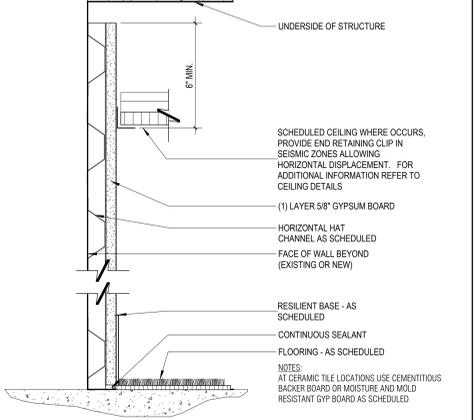

3 PARTITION TYPE F (HAT CHANNELS)
3" = 1'-0"

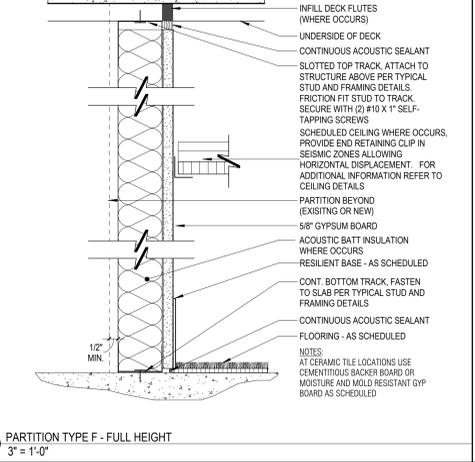

4 PARTITION TYPE F - FULL HEIGHT
3" = 1'-0"