

GENERAL SHEET NOTES

SHEET KEYNOTES


PARTITION LEGEND

- EXISTING PARTITION / BARRIER - WALL TO REMAIN
- EXISTING PARTITION / BARRIER - WALL TO BE REMOVED
- NEW PARTITION / BARRIER - WALL


PARTITION GRAPHICS

- NO RATING
- SMOKE RESISTIVE PARTITION - NON RATED
- 1 HOUR FIRE BARRIER
- 1 HOUR FIRE/SMOKE BARRIER
- 2 HOUR FIRE BARRIER
- 2 HOUR FIRE/ SMOKE BARRIER


KEY PLAN

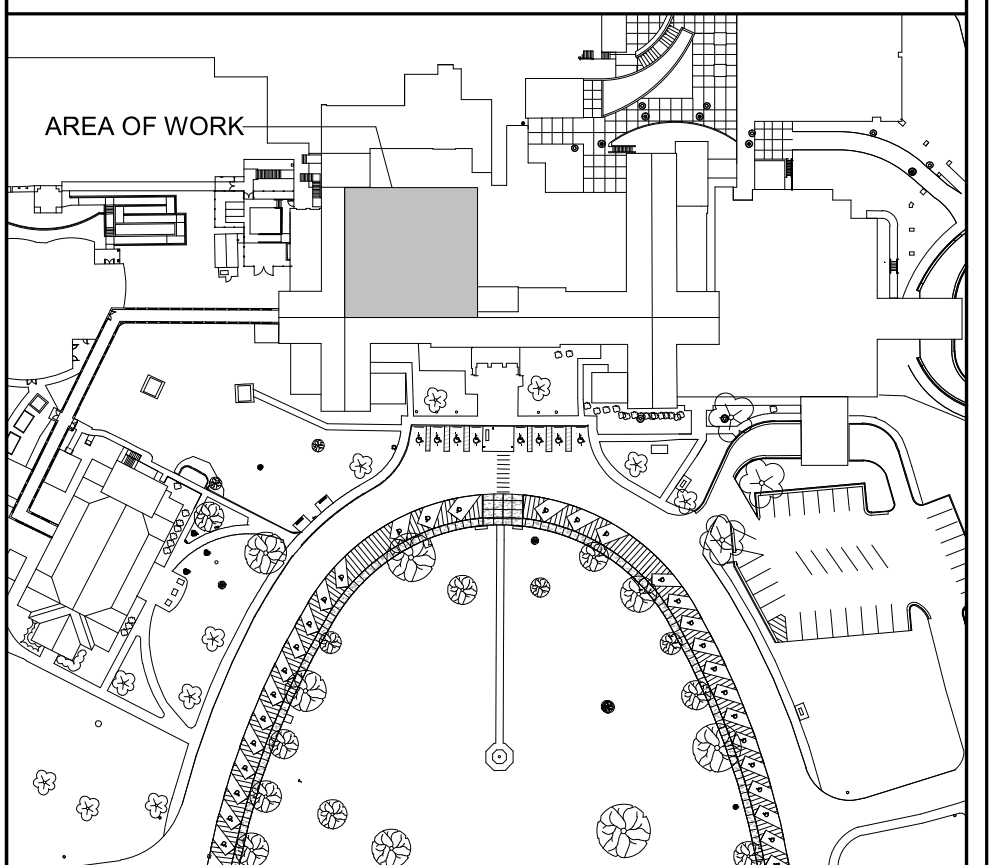


NORTH LEGEND

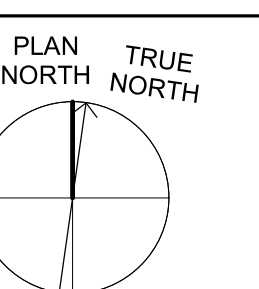

FIRST FLOOR - FFE: 0'-0"

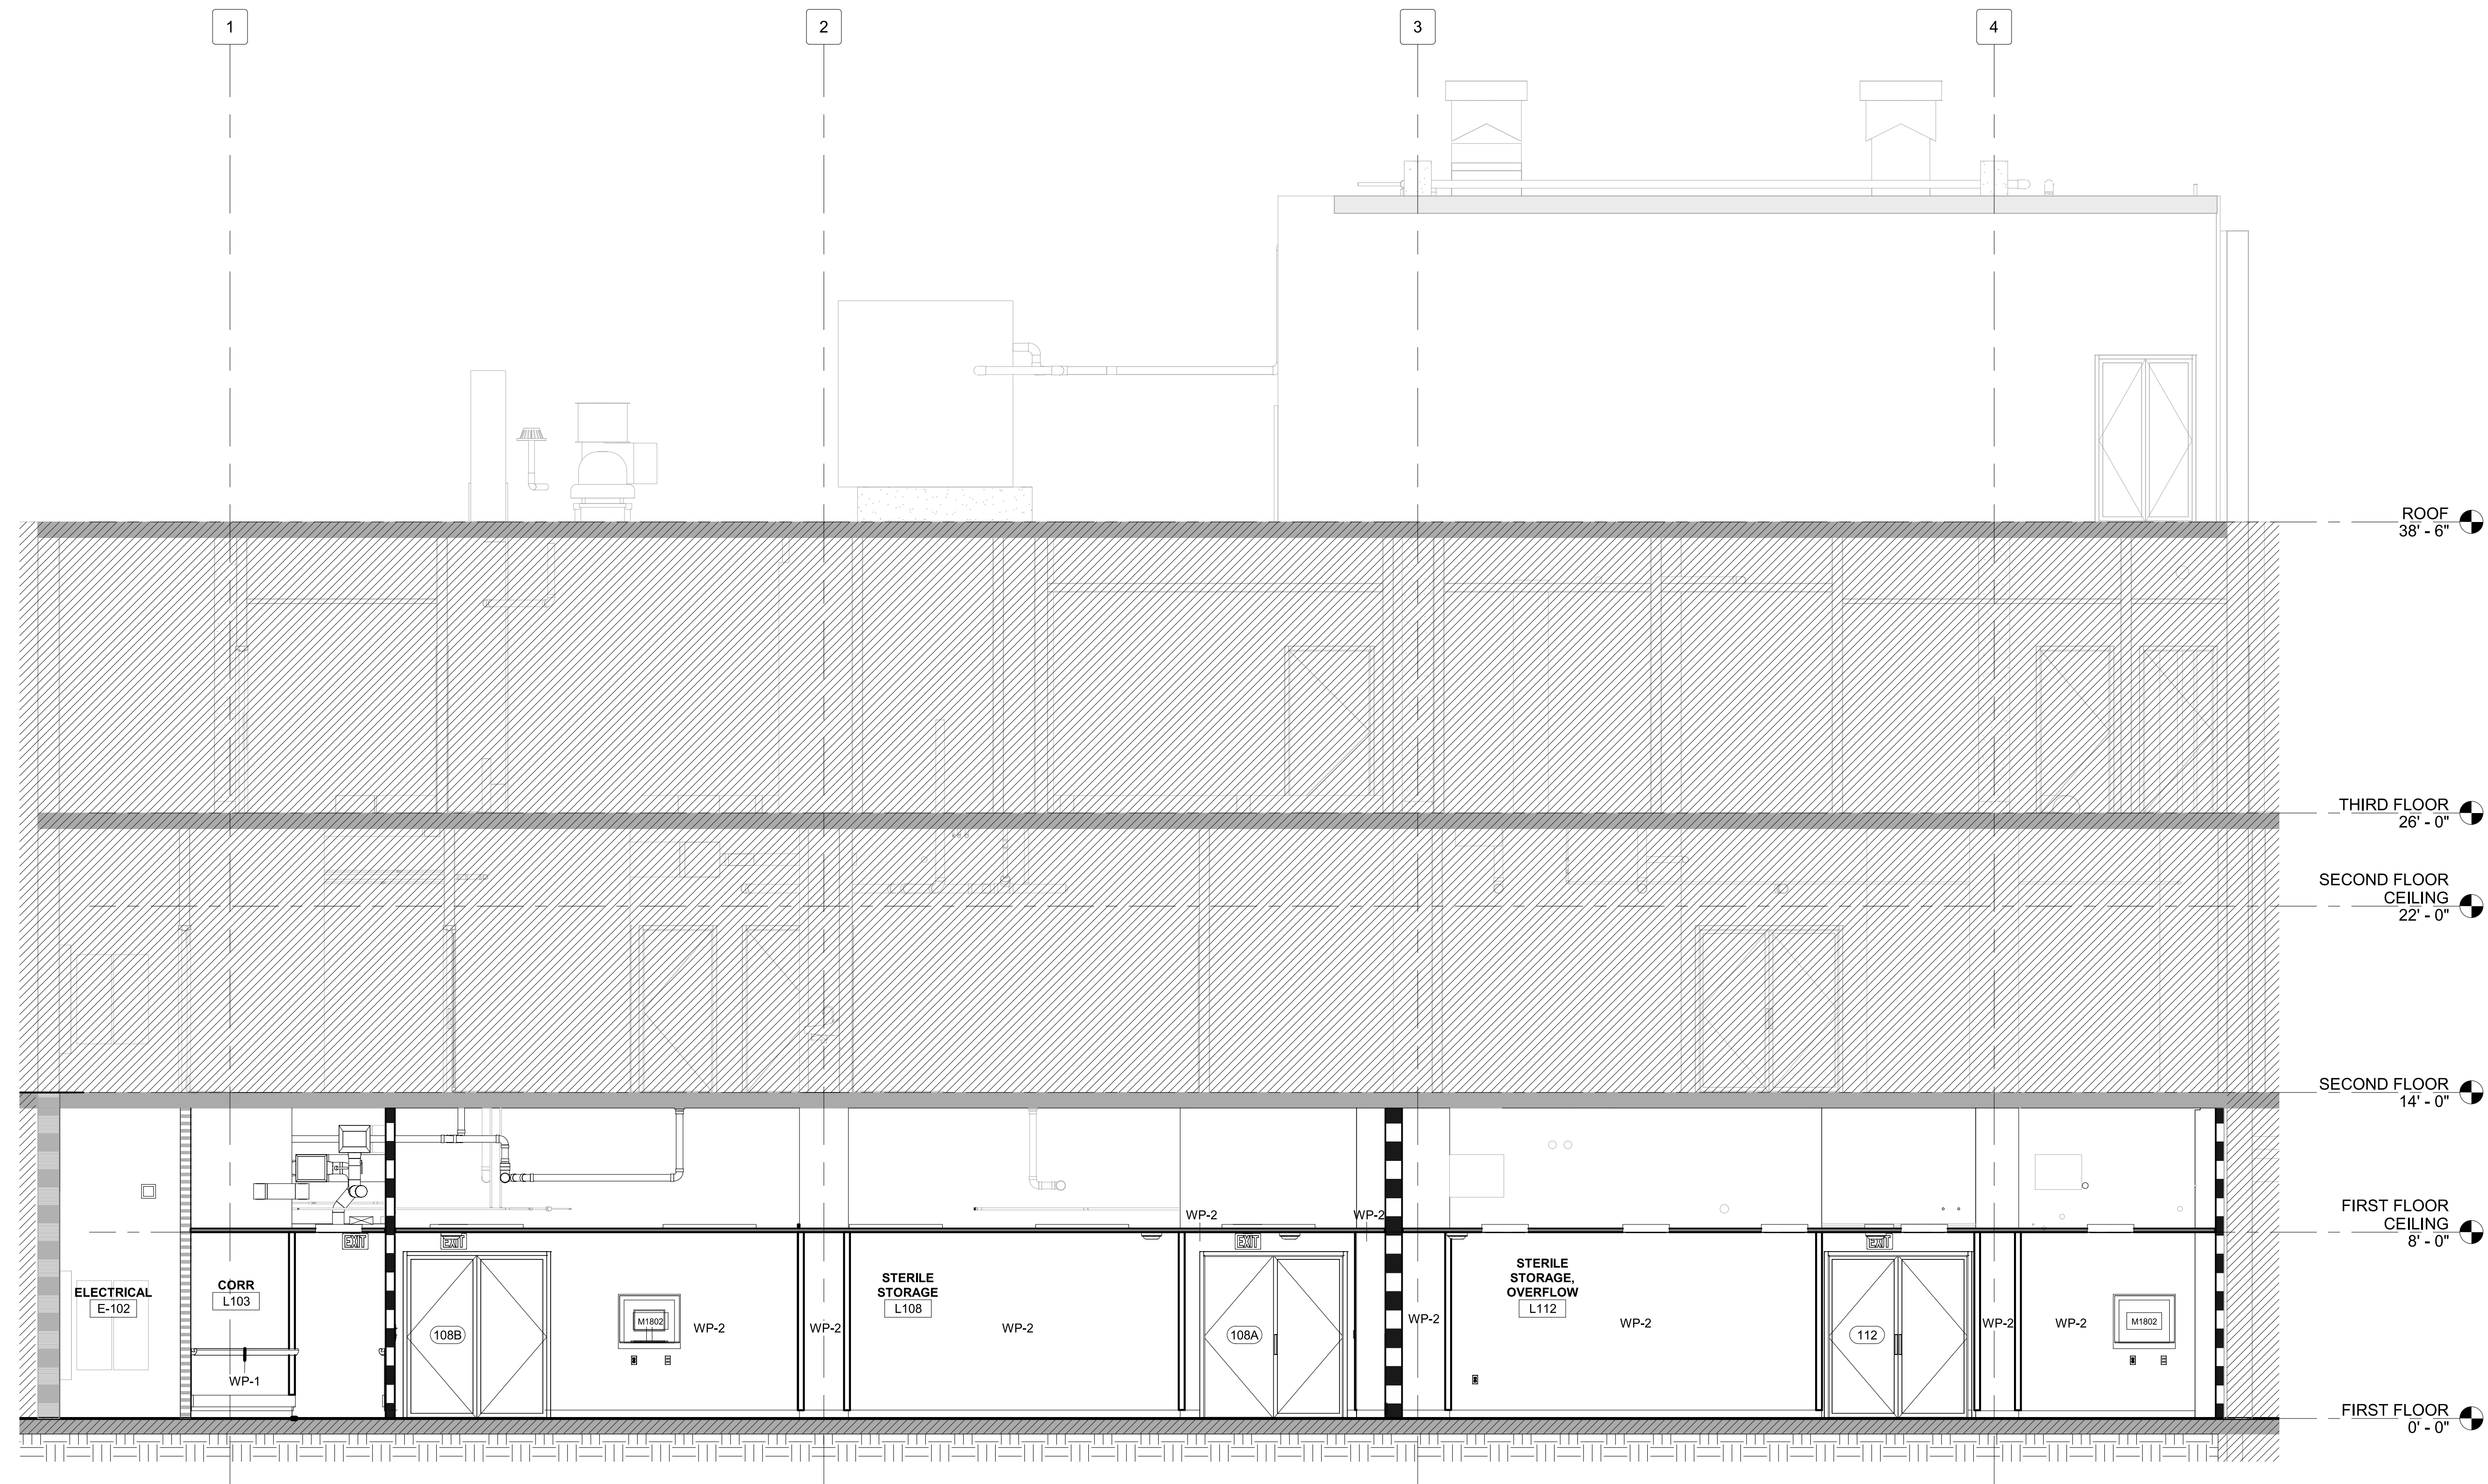

E3 BUILDING SECTION - OVERALL 01
1/4" = 1'-0"

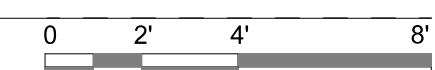

4/12/2024 11:19:12 AM

BIM 360/19022 - Fayetteville, MD Project No. 664-19-003 Renovation of SPS/19022 - ARCH - R2020.rvt

VA FORM 08 - 6231

Revision Number	Revisions:	Date:

CONSULTANTS	
CONSULTING STRUCTURAL ENGINEERS	

ARCHITECT/ENGINEER OF RECORD	
A/E: HARRELL DESIGN GROUP PC 10720 SIKES PLACE, SUITE 100 CHARLOTTE, NC 28277 704-814-1346 POC: LEE HARRELL PE, LEED AP, QCCP PRESIDENT HDG PROJECT: 19022	
WWW.HARRELDG.COM COPYRIGHT © 2024	

STAMP

DRAWING TITLE
BUILDING SECTION - OVERALL 01
APPROVED

PHASE
CONSTRUCTION DOCUMENTS SUBMISSION
FULLY SPRINKLERED

PROJECT TITLE
RENOVATE SPACE FOR LOGISTICS (B-1)
LOCATION
FAYETTEVILLE VA MEDICAL CENTER
ISSUE DATE
11 APRIL 2024
CHECKED
Checker
DRAWN
Author

PROJECT NUMBER
564-24-104
BUILDING NUMBER
1
DRAWING NUMBER
AE300-A

Engineering Service

VETERANS HEALTH CARE SYSTEM OF THE OZARKS

VA U.S. Department of Veterans Affairs