


 







GENERAL SHEET NOTES

SHEET KEYNOTES


PARTITION LEGEND

 -  EXISTING PARTITION / BARRIER - WALL TO REMAIN
-  EXISTING PARTITION / BARRIER - WALL TO BE REMOVED
-  NEW PARTITION / BARRIER - WALL


PARTITION GRAPHICS

-  NO RATING
-  SMOKE RESISTIVE PARTITION - NON RATED
-  1 HOUR FIRE BARRIER
-  1 HOUR FIRE/SMOKE BARRIER
-  2 HOUR FIRE BARRIER
-  2 HOUR FIRE/SMOKE BARRIER


KEY PLAN

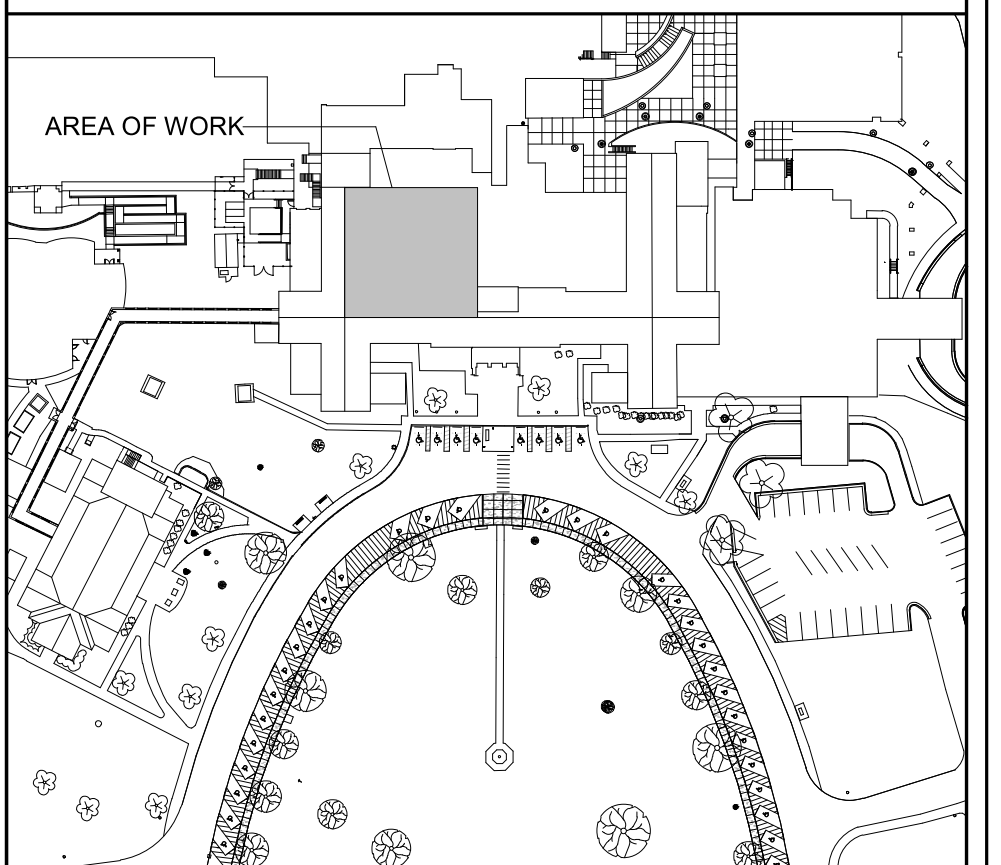


NORTH LEGEND

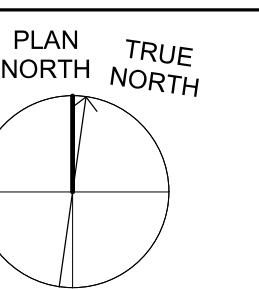

FIRST FLOOR - FFE: 0'-0"

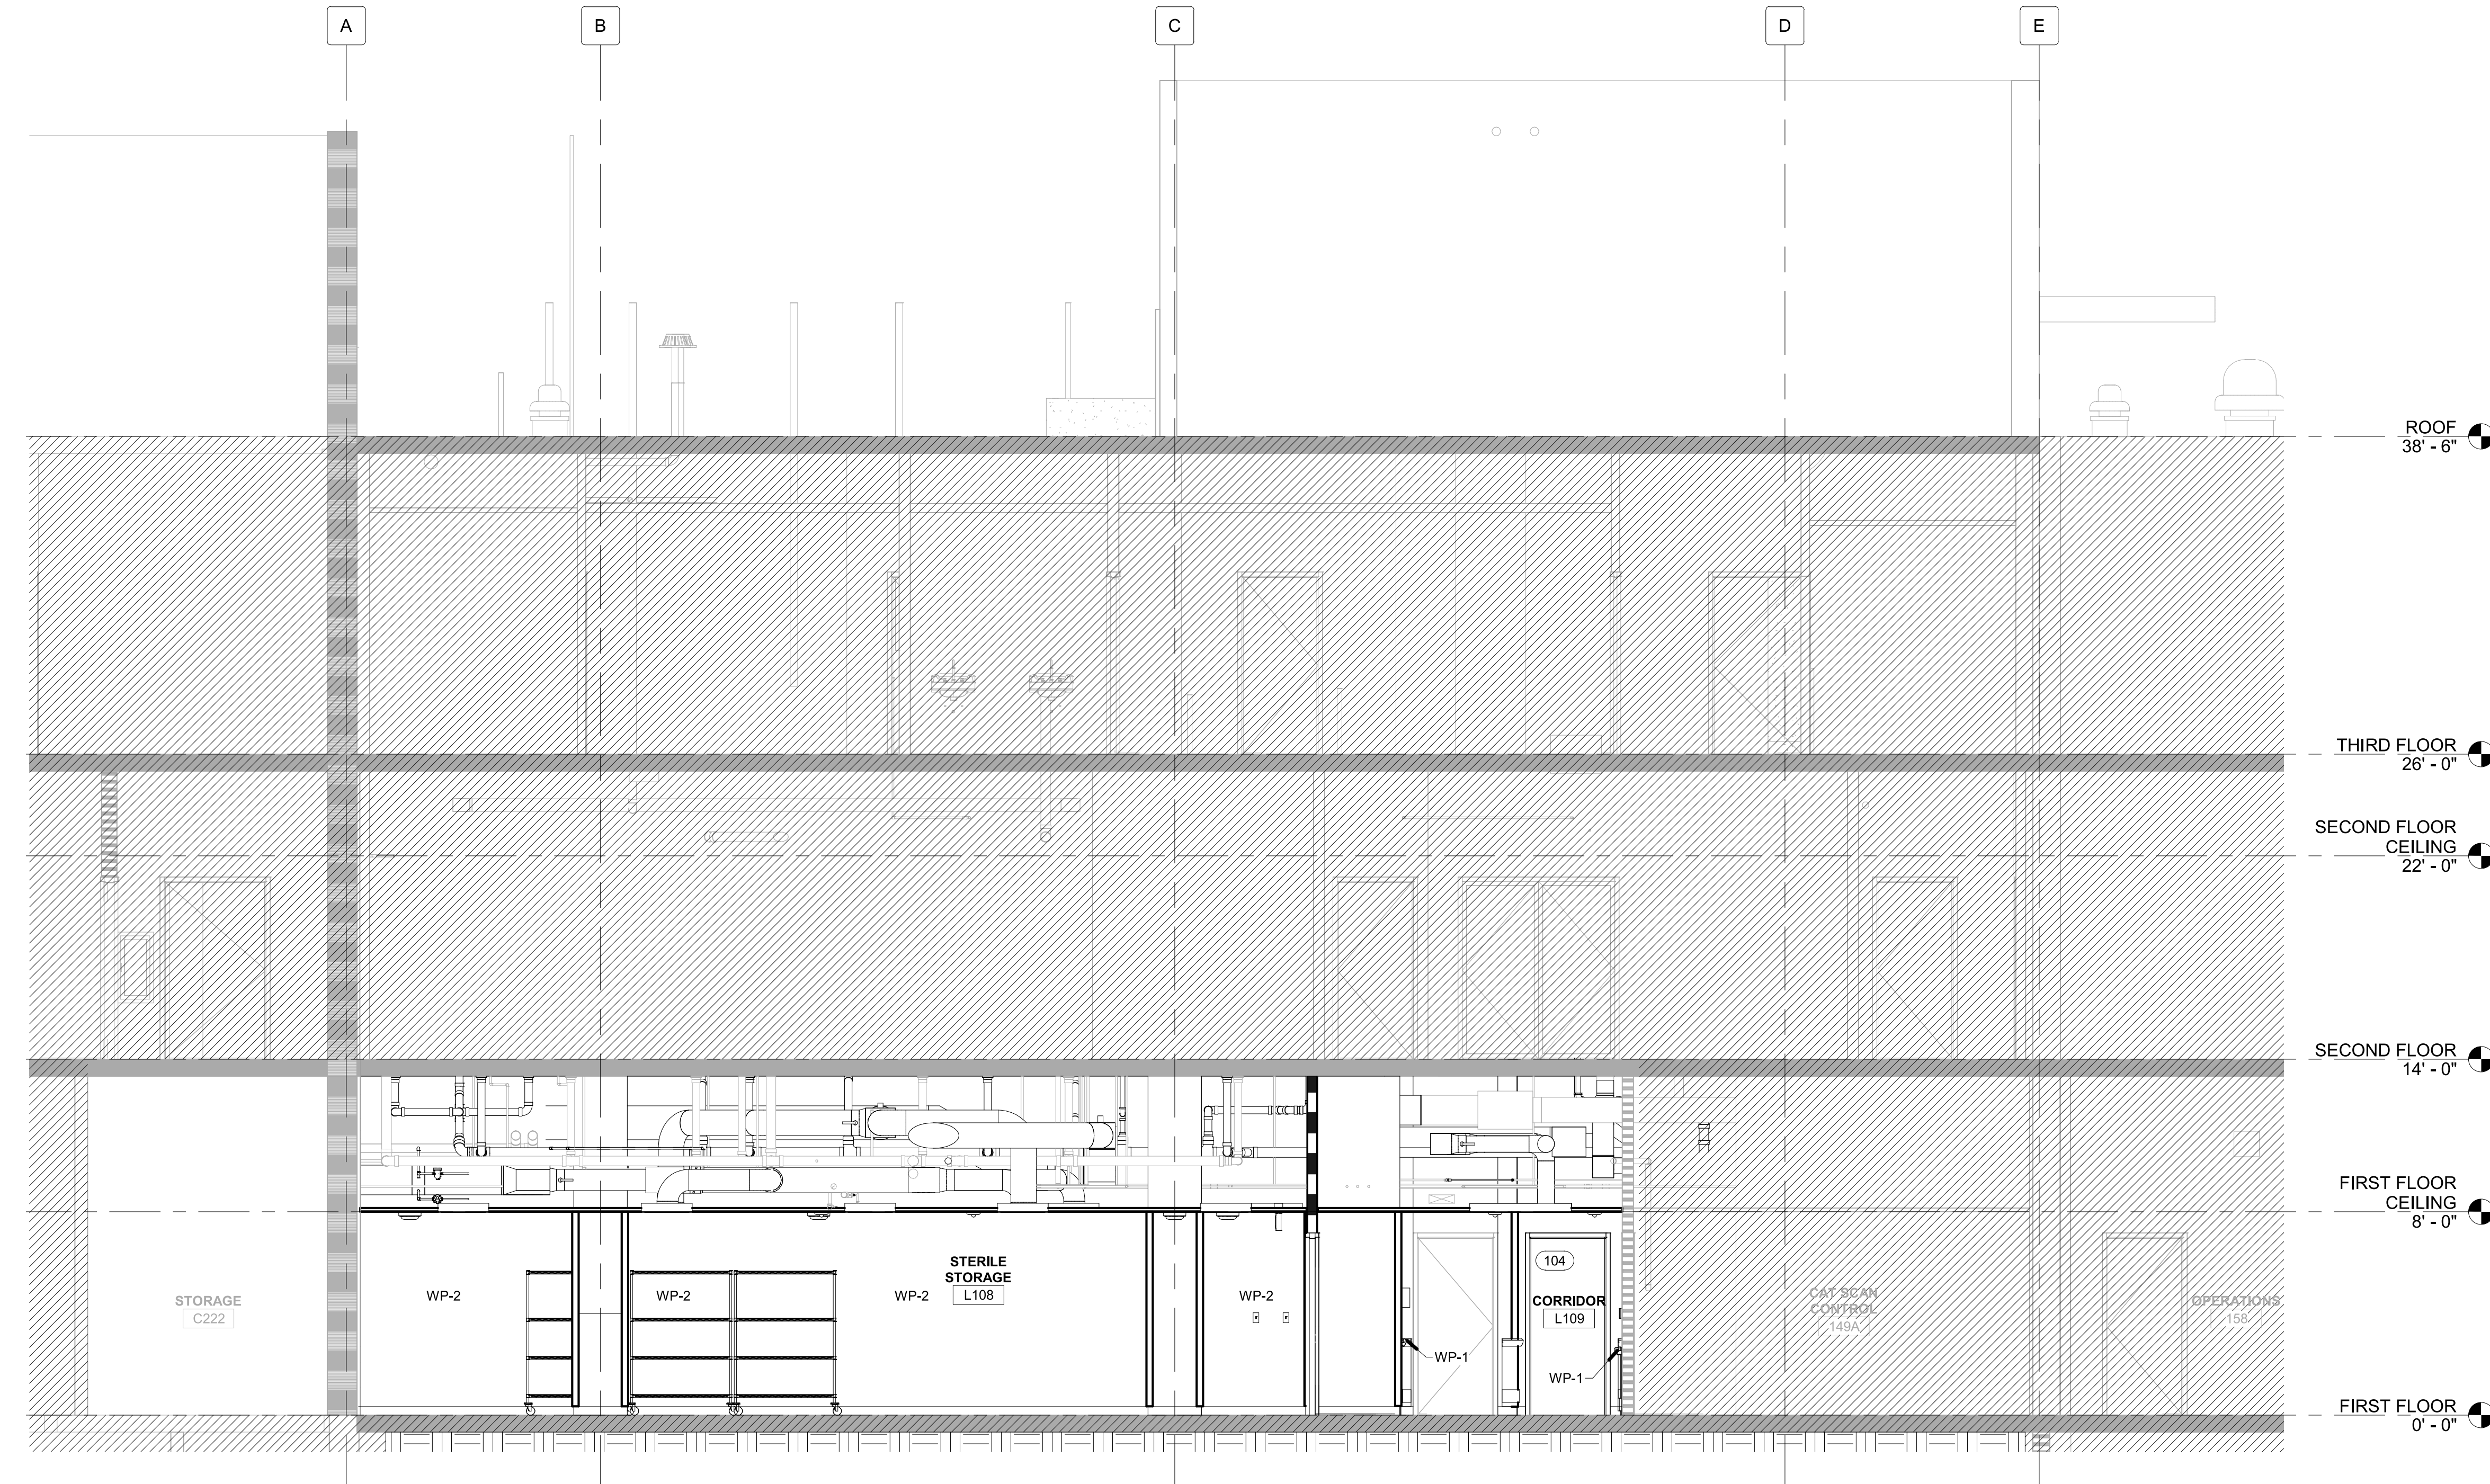

E3 BUILDING SECTION - OVERALL 02
1/4" = 1'-0"

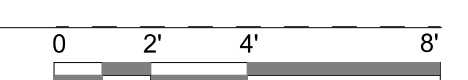


4/12/2024 11:19:16 AM
BIM 360/19022 - Fayetteville IDIC Project No. 664-19-403 Renovation of SPS/19022 - ARCH - R2020.rvt

Revision Number	Revisions:	Date:


CONSULTANTS
CONSULTING STRUCTURAL ENGINEERS

ARCHITECT/ENGINEER OF RECORD
A/E:
HARRELL DESIGN GROUP PC
10720 SIKES PLACE, SUITE 100
CHARLOTTE, NC 28277
704-814-1346
POC: LEE HARRELL PE, LEED AP, QCxP
PRESIDENT
HDG PROJECT: 19022



WWW.HARRELLDG.COM
COPYRIGHT © 2024

STAMP

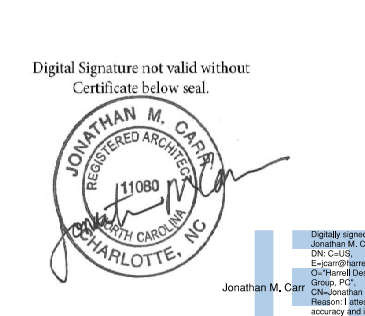

DRAWING TITLE
BUILDING SECTION - OVERALL 02

APPROVED

PHASE
CONSTRUCTION DOCUMENTS SUBMISSION

FULLY SPRINKLERED

PROJECT TITLE
RENOVATE SPACE FOR LOGISTICS (B-1)

LOCATION
FAYETTEVILLE VA MEDICAL CENTER

ISSUE DATE
11 APRIL 2024

CHECKED
Checker

DRAWN
Author

PROJECT NUMBER
564-24-104

BUILDING NUMBER
1

DRAWING NUMBER
AE301-A

Engineering Service



VA U.S. Department of Veterans Affairs