

**GENERAL SHEET NOTES**

**SHEET KEYNOTES**


**PARTITION LEGEND**

- EXISTING PARTITION / BARRIER - WALL TO REMAIN
- EXISTING PARTITION / BARRIER - WALL TO BE REMOVED
- NEW PARTITION / BARRIER - WALL



**PARTITION GRAPHICS**

- NO RATING
- SMOKE RESISTIVE PARTITION - NON RATED
- 1 HOUR FIRE BARRIER
- 1 HOUR FIRE/SMOKE BARRIER
- 2 HOUR FIRE BARRIER
- 2 HOUR FIRE/SMOKE BARRIER

**KEY PLAN**

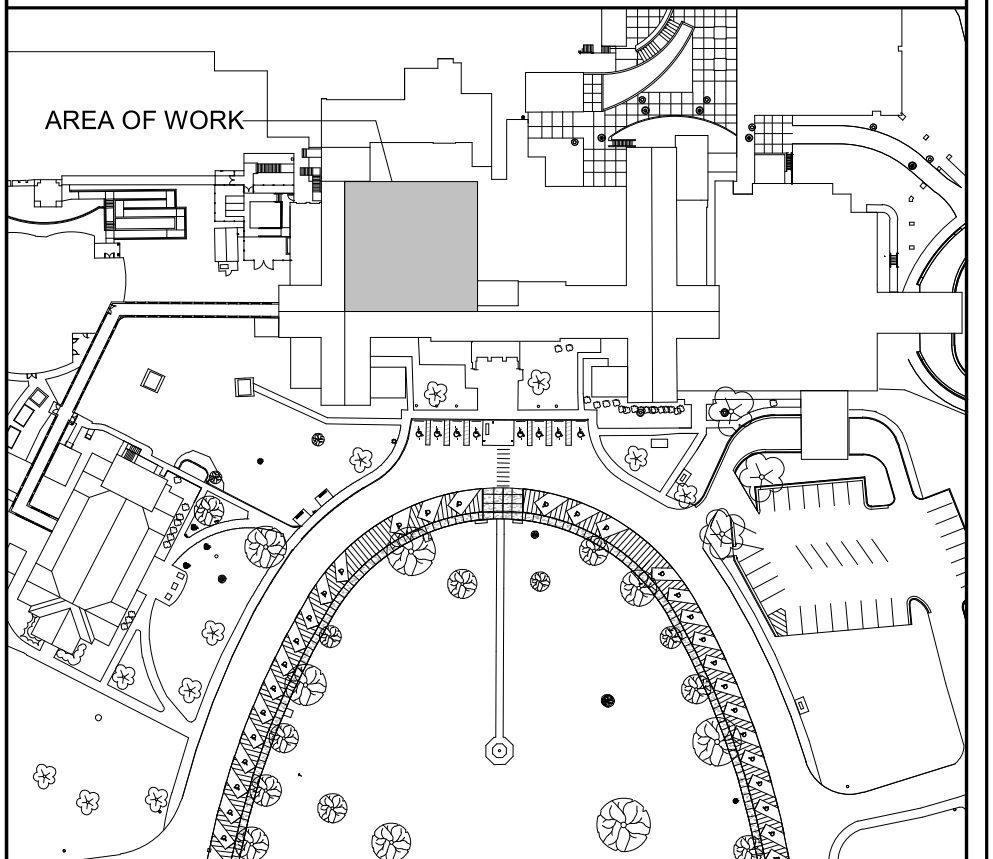

**NORTH LEGEND**

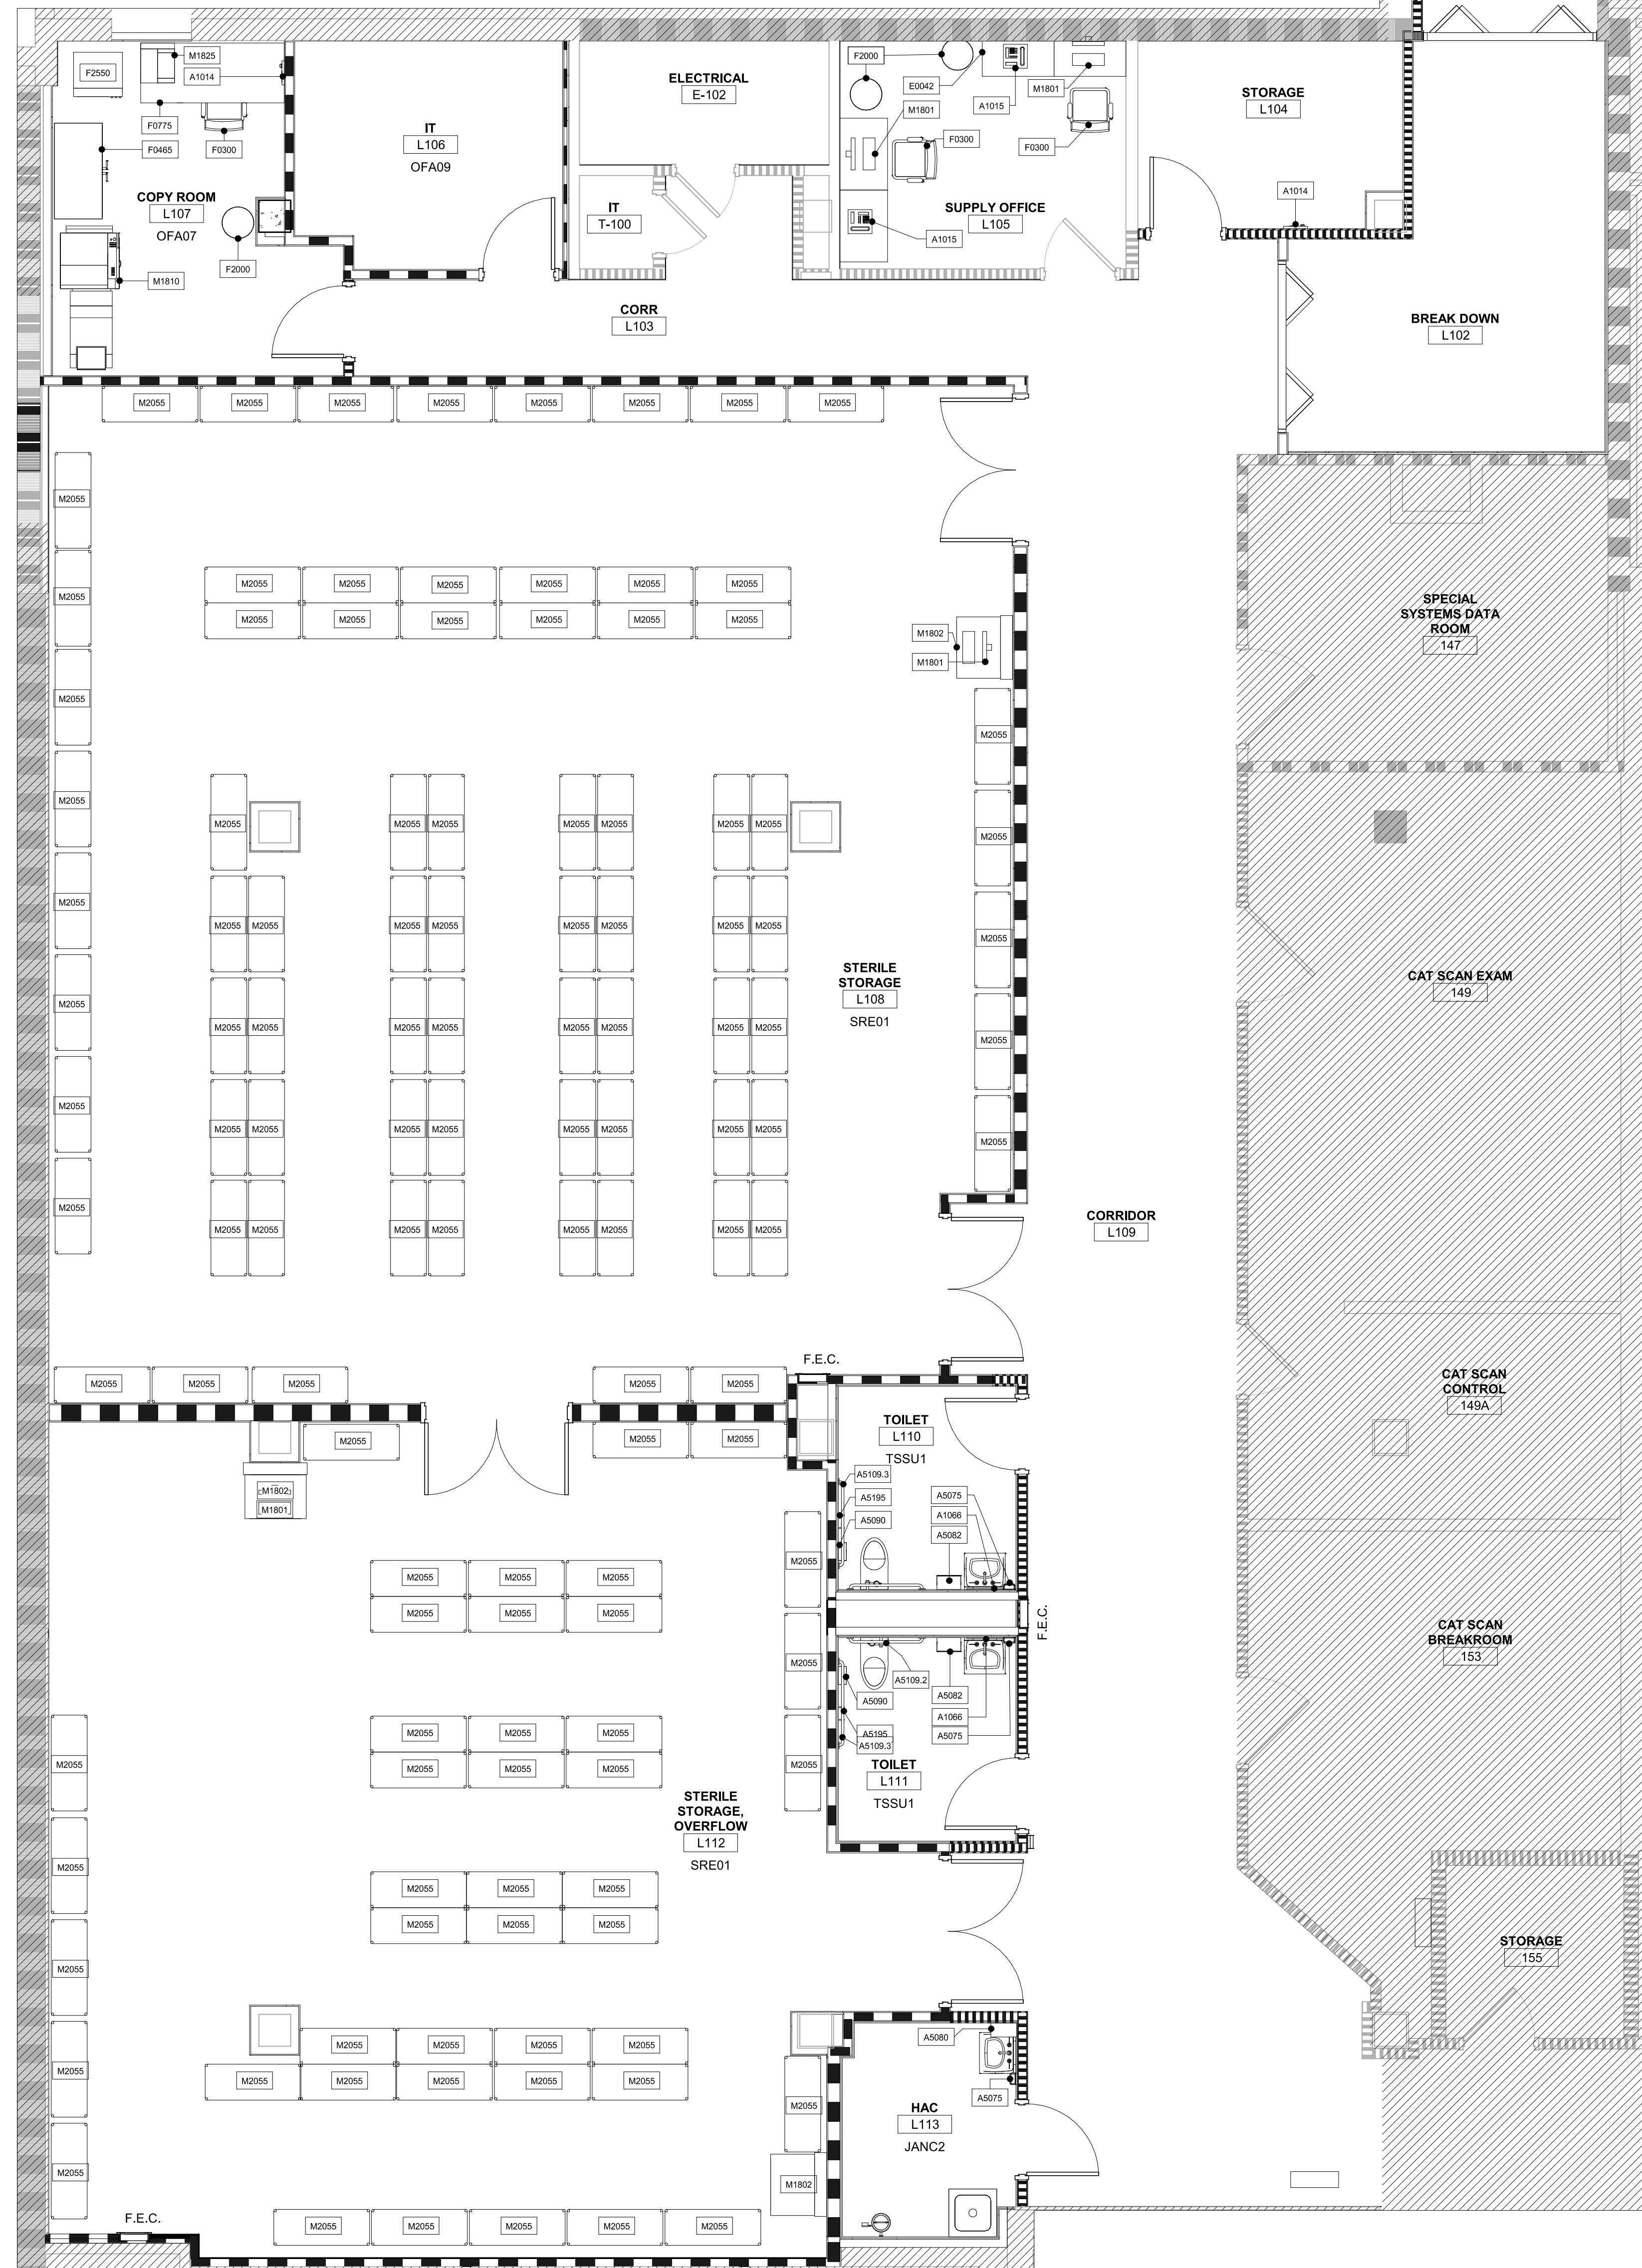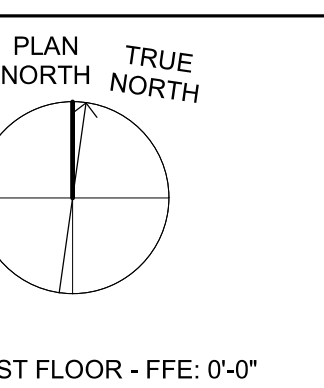


**F6 FIRST FLOOR - EQUIPMENT PLAN SOUTH**

1/4" = 1'-0"

**A1 FIRST FLOOR - EQUIPMENT PLAN NORTH**

1/4" = 1'-0"

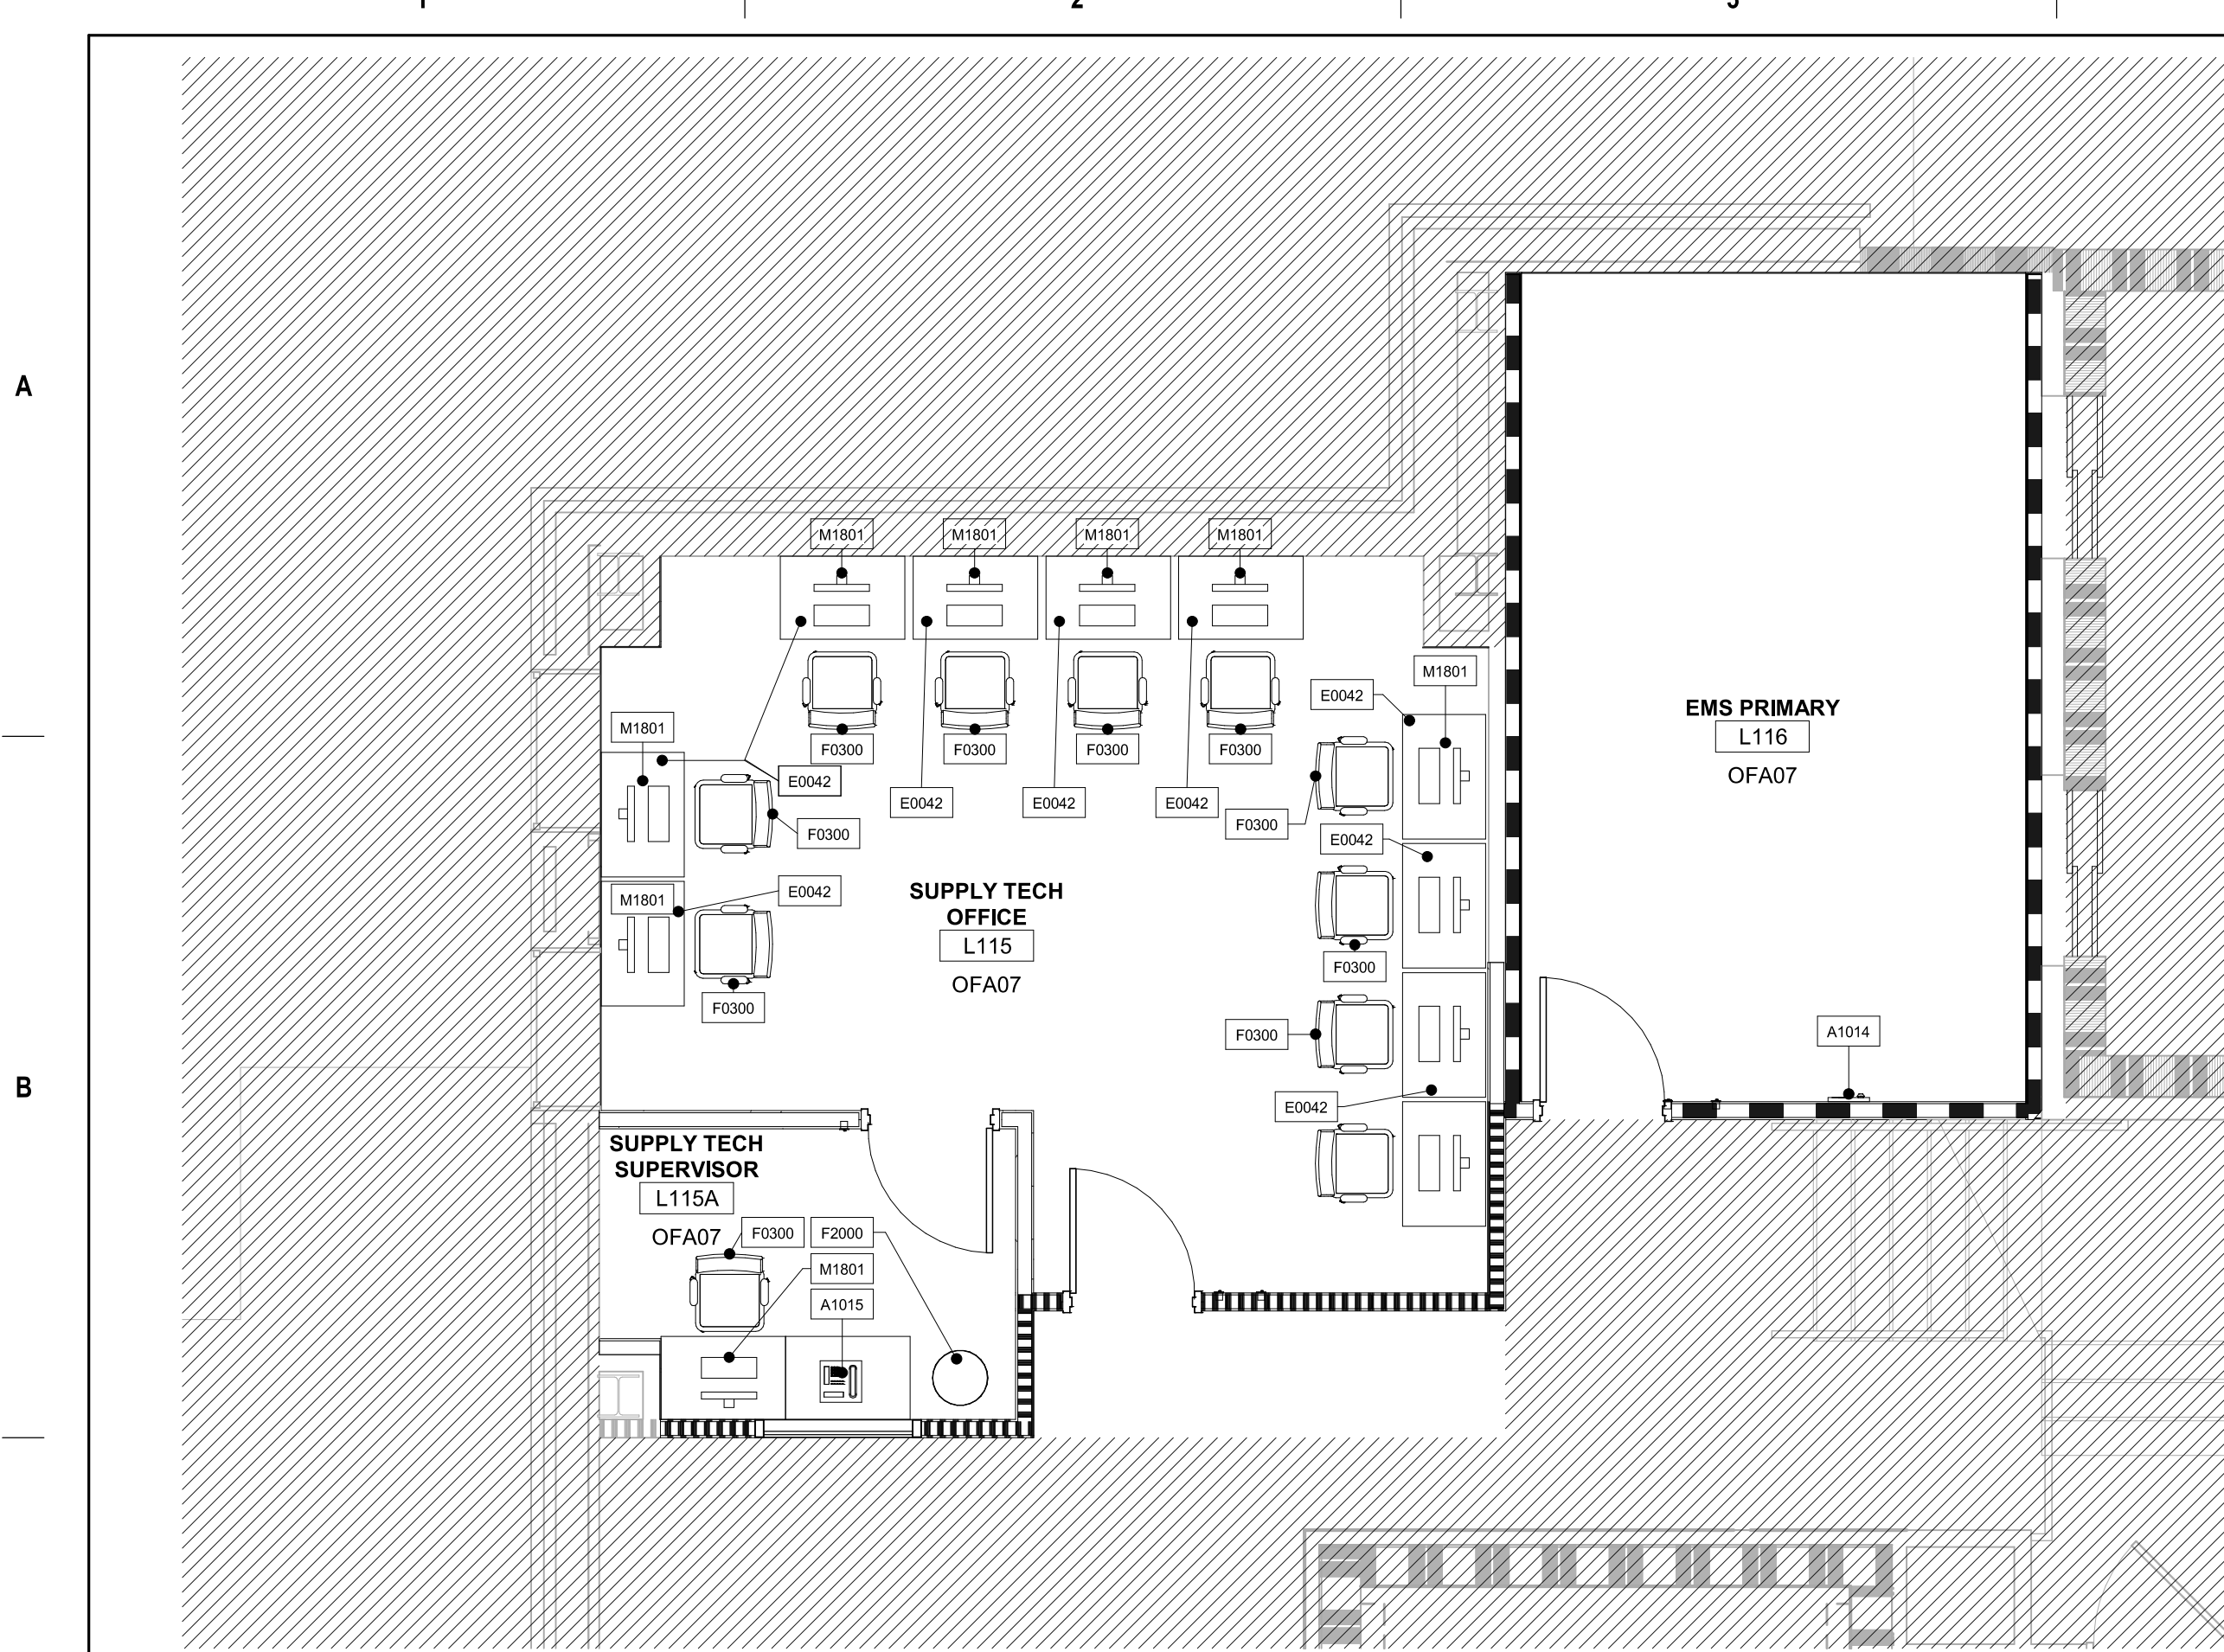

Revision Number	Revisions:	Date:

**CONSULTANTS**  
CONSULTING STRUCTURAL ENGINEERS

**ARCHITECT/ENGINEER OF RECORD**  
A/E:  
HARRELL DESIGN GROUP PC  
10720 SIKES PLACE, SUITE 100  
CHARLOTTE, NC 28277  
704-814-1346  
POC: LEE HARRELL PE, LEED AP, QCCP  
PRESIDENT  
HDG PROJECT: 19022



**STAMP**  
Professional Engineer Seal for Lee Harrell, State of North Carolina, License No. 10000.

**DRAWING TITLE**  
FIRST FLOOR - EQUIPMENT PLANS

**APPROVED**

**PHASE**  
CONSTRUCTION DOCUMENTS SUBMISSION

**FULLY SPRINKLERED**

**PROJECT TITLE**  
RENOVATE SPACE FOR LOGISTICS (B-1)

**LOCATION**  
FAYETTEVILLE VA MEDICAL CENTER

**ISSUE DATE**  
11 APRIL 2024

**CHECKED**  
JC

**DRAWN**  
MS

**PROJECT NUMBER**  
564-24-104

**BUILDING NUMBER**  
1

**DRAWING NUMBER**  
QH101-A



4/12/2024 11:20:04 AM  
BIM 360://19022 - Fayetteville, MD Project No. 66-19-003 Renovation of SPS/19022 - ARCH - R2020.rvt