

GENERAL NOTES

- A. REFER TO SHEET FX01-A FOR LEGEND, ABBREVIATIONS, SCHEDULES AND GENERAL NOTES.
- B. TEMPORARY FIRE SPRINKLER COVERAGE SHALL BE MAINTAINED DURING DEMOLITION. PROVIDE SPRINKLER COVERAGE THROUGHOUT THE PROJECT. SPRINKLER SYSTEM SHALL BE FUNCTIONING AT END OF EACH SHIFT.

SHEET KEYNOTES

- 1. THE EXISTING FLOW AND TAMPER SWITCHES, IN STAIRWELL C227, SHALL REMAIN UNDISTURBED AS WELL AS THE EXISTING FIRE MAIN SHALL REMAIN IN SERVING PROJECT AREA.
- 2. FIELD VERIFY EXACT LOCATION OF THE FIRE SPRINKLER MAIN.
- 3. EXISTING FIRE SPRINKLER MAIN SHALL BE DEMOLISHED. CONTRACTOR SHALL FIELD VERIFY EXACT LOCATION.
- 4. SPRINKLER SYSTEM IN THIS AREA, SHALL REMAIN.
- 5. EXISTING FHV TO REMAIN.


PARTITION LEGEND

- EXISTING PARTITION / BARRIER - WALL TO REMAIN
- EXISTING PARTITION / BARRIER - WALL TO BE REMOVED
- NEW PARTITION / BARRIER - WALL


PARTITION GRAPHICS

- NO RATING
- SMOKE RESISTIVE PARTITION - NON RATED
- 1 HOUR FIRE BARRIER
- 1 HOUR FIRE/SMOKE BARRIER
- 2 HOUR FIRE BARRIER
- 2 HOUR FIRE/SMOKE BARRIER


KEY PLAN

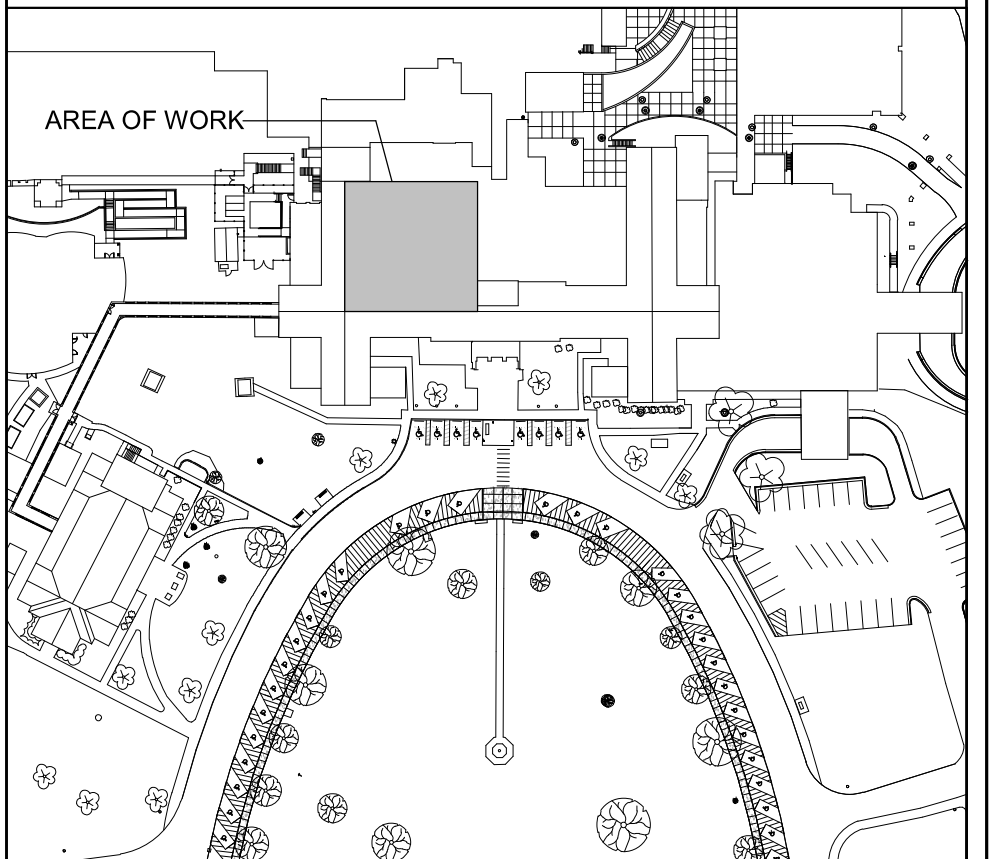


NORTH LEGEND

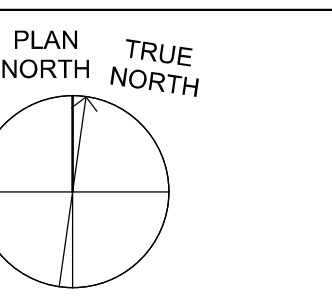

FIRST FLOOR - FFE: 0'-0"

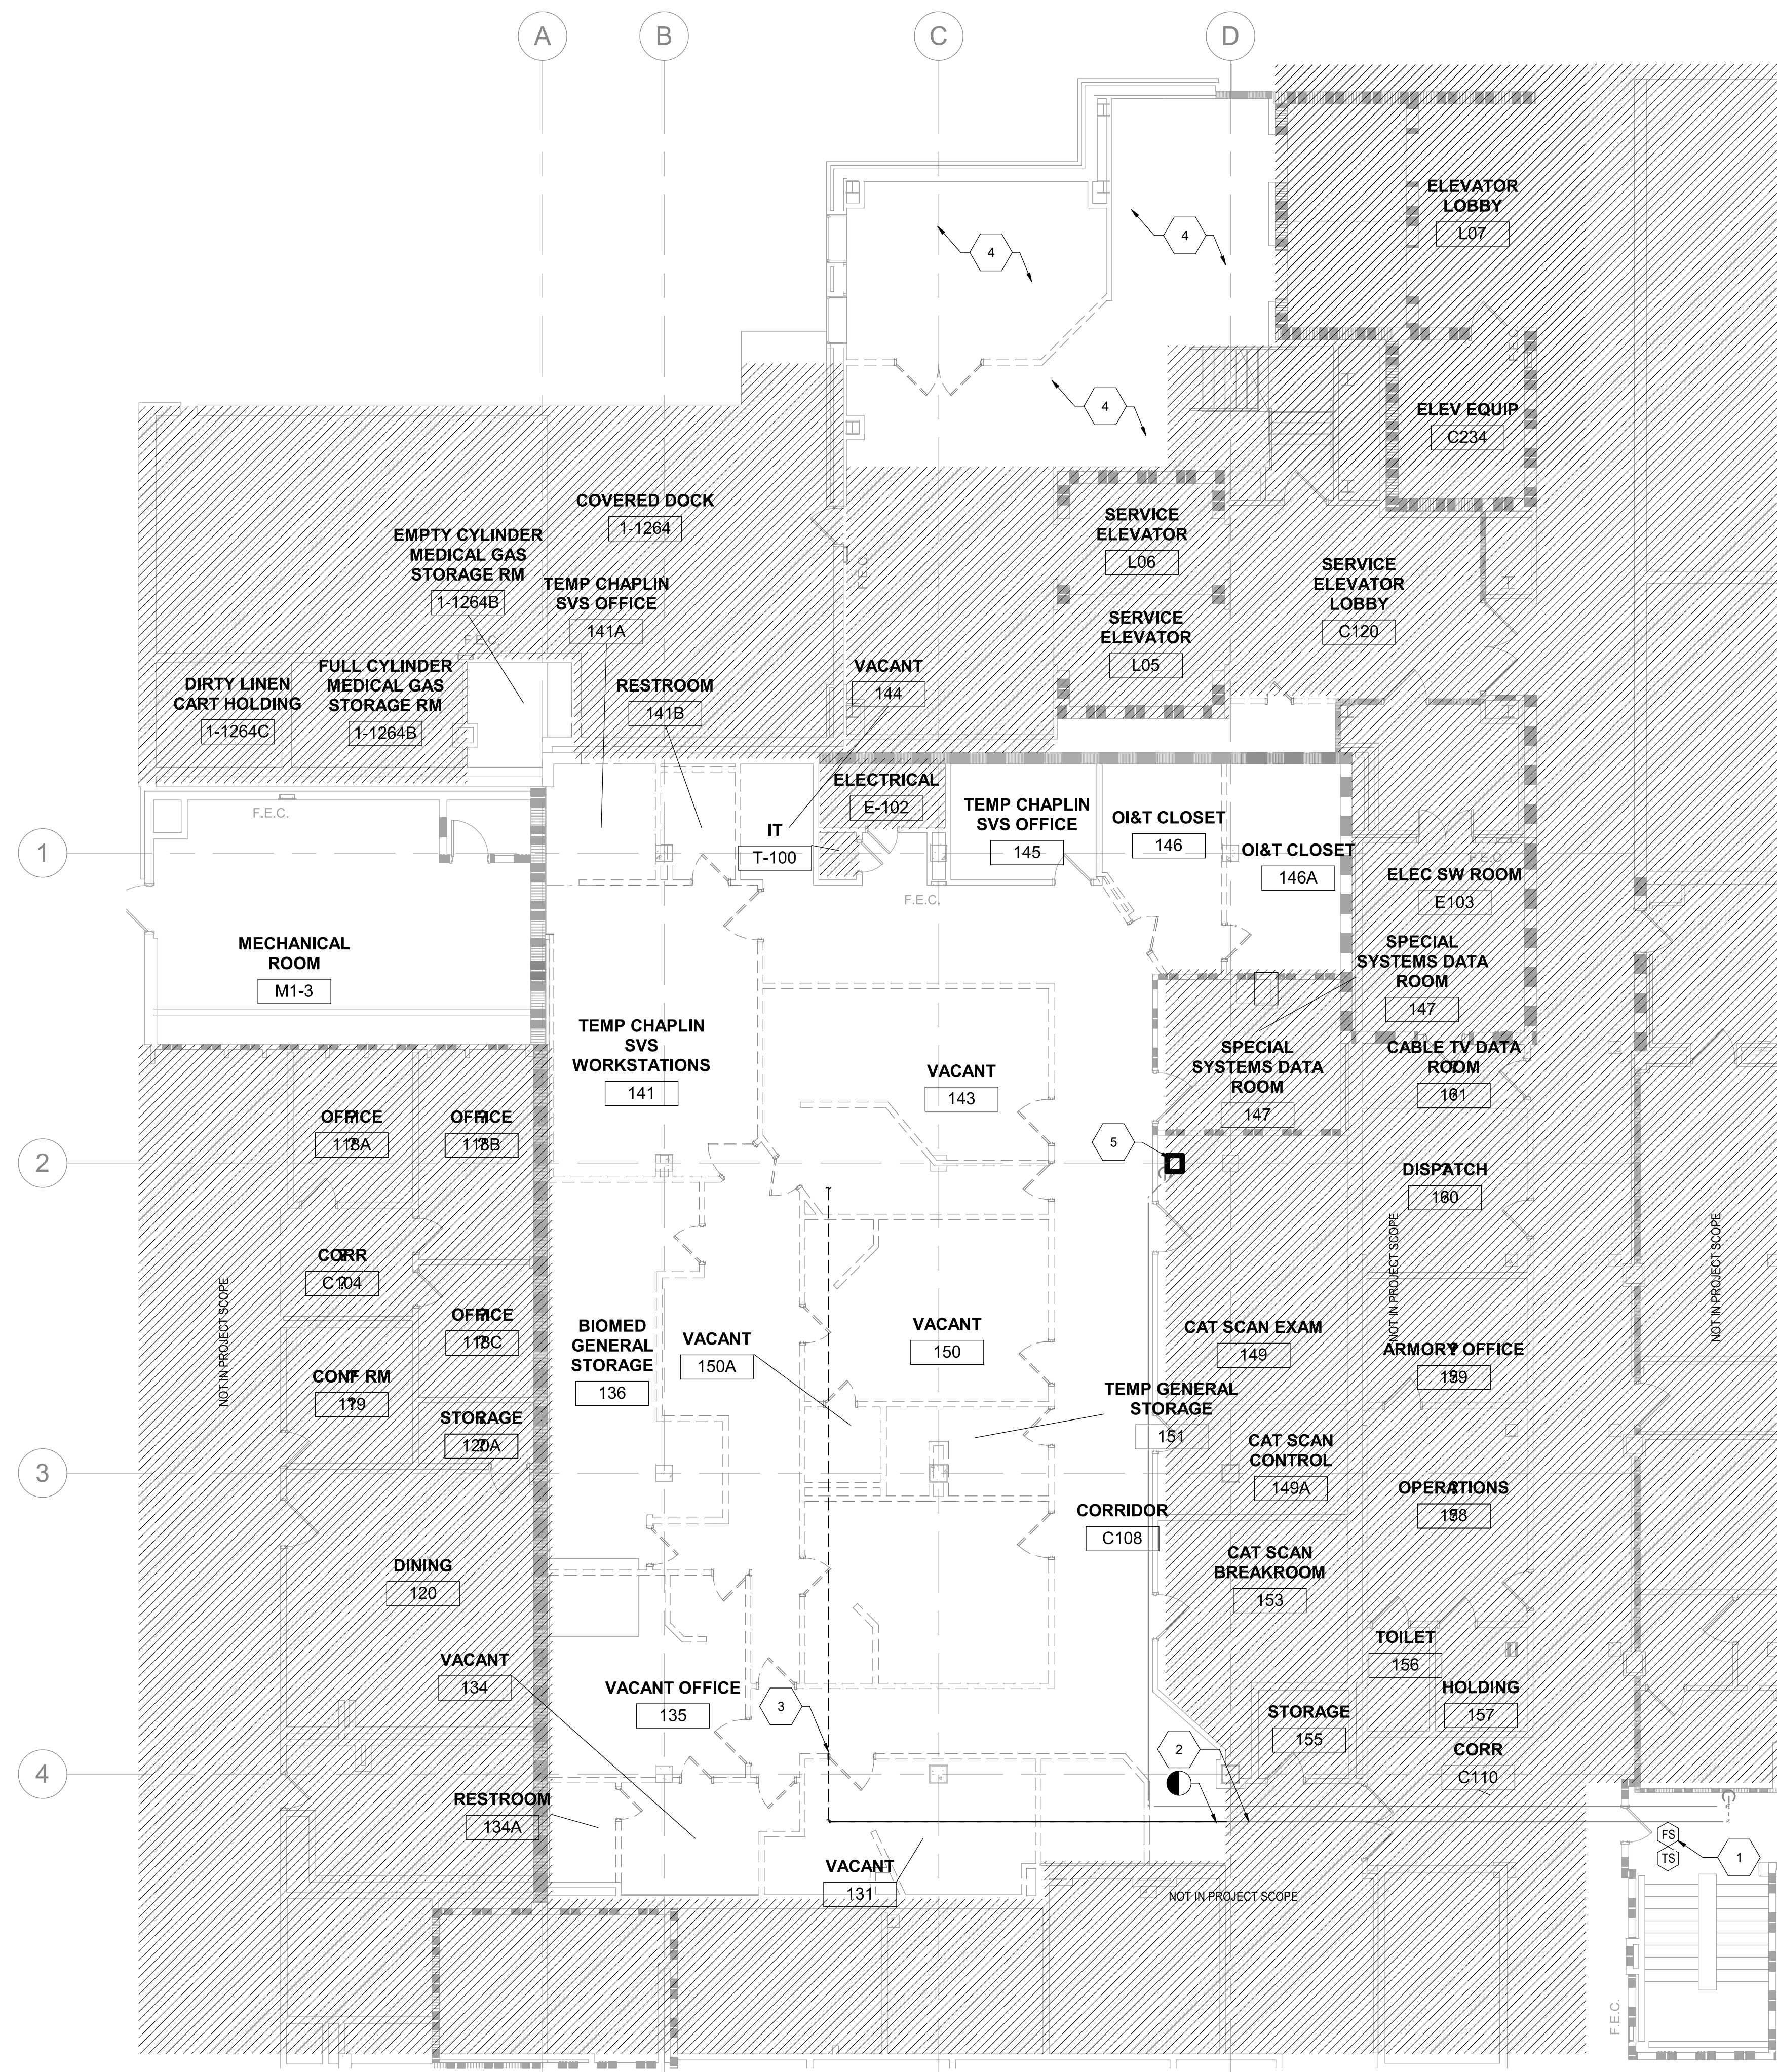

F4 FIRST FLOOR FIRE PROTECTION DEMOLITION PLAN
1/8" = 1'-0"

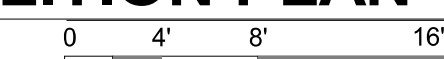

Revision Number	Revisions:	Date:

CONSULTANTS
CONSULTING STRUCTURAL ENGINEERS

ARCHITECT/ENGINEER OF RECORD

A/E:
HARRELL DESIGN GROUP PC
10720 SIKES PLACE, SUITE 100
CHARLOTTE, NC 28277
704-814-1346
POC: LEE HARRELL PE, LEED AP, QCCP
PRESIDENT
HDG PROJECT: 19022

STAMP

DRAWING TITLE
FIRST FLOOR FIRE PROTECTION DEMOLITION PLAN

APPROVED

PHASE
CONSTRUCTION DOCUMENTS SUBMISSION

FULLY SPRINKLERED

PROJECT TITLE
RENOVATE SPACE FOR LOGISTICS (B-1)

PROJECT NUMBER
564-24-104

BUILDING NUMBER
1

DRAWING NUMBER
FD101-A

ISSUE DATE
11 APRIL 2024

CHECKED
WGG

DRAWN
DM

Engineering Service

VETERANS HEALTH CARE SYSTEM OF THE OZARKS