


**GENERAL SHEET NOTES**

- A. REFER TO FINISH PLANS IN ARCHITECTURAL INTERIORS (AI) SERIES SHEETS FOR WALL PROTECTION TYPES, CORNER GUARDS, AND DETAILS.
- B. FOR TOILET ACCESSORIES, REFER TO QH01-A AND AE201-A, AND TYPE OF RELATED EQUIPMENT.
- C. REFER TO ELECTRICAL AND INTERIOR ELEVATIONS FOR LOCATIONS AND TYPICAL MOUNTING HEIGHTS.
- D. TYPICAL MOUNTING HEIGHTS: MOUNT ITEMS AT HEIGHTS ABOVE FLOOR LEVELS AS SHOWN ON THIS SHEET, UNLESS OTHERWISE NOTED ON INTERIOR ELEVATIONS OR OTHER DRAWINGS. NOTIFY ARCHITECT OF POTENTIAL CONFLICTS PRIOR TO PURCHASE OR INSTALLATION.
- E. FIRE RATED PARTITIONS: WHERE ITEMS ARE RECESSED INTO FIRE RATED PARTITIONS, PROVIDE CONTINUOUS FIRE-RATED CONSTRUCTION BEHIND AND ALL AROUND ITEMS, INCLUDING FIRE RATED CAULKING/SEALANT AT EQUIPMENT PERIMETER AND PENETRATIONS.
- F. WHERE MANUAL FLUSH VALVE IS INSTALLED FOR TOILET, MOUNT THE FLOW CONTROL TO THE OPEN SIDE OF THE STALL OR TOILET ROOM.

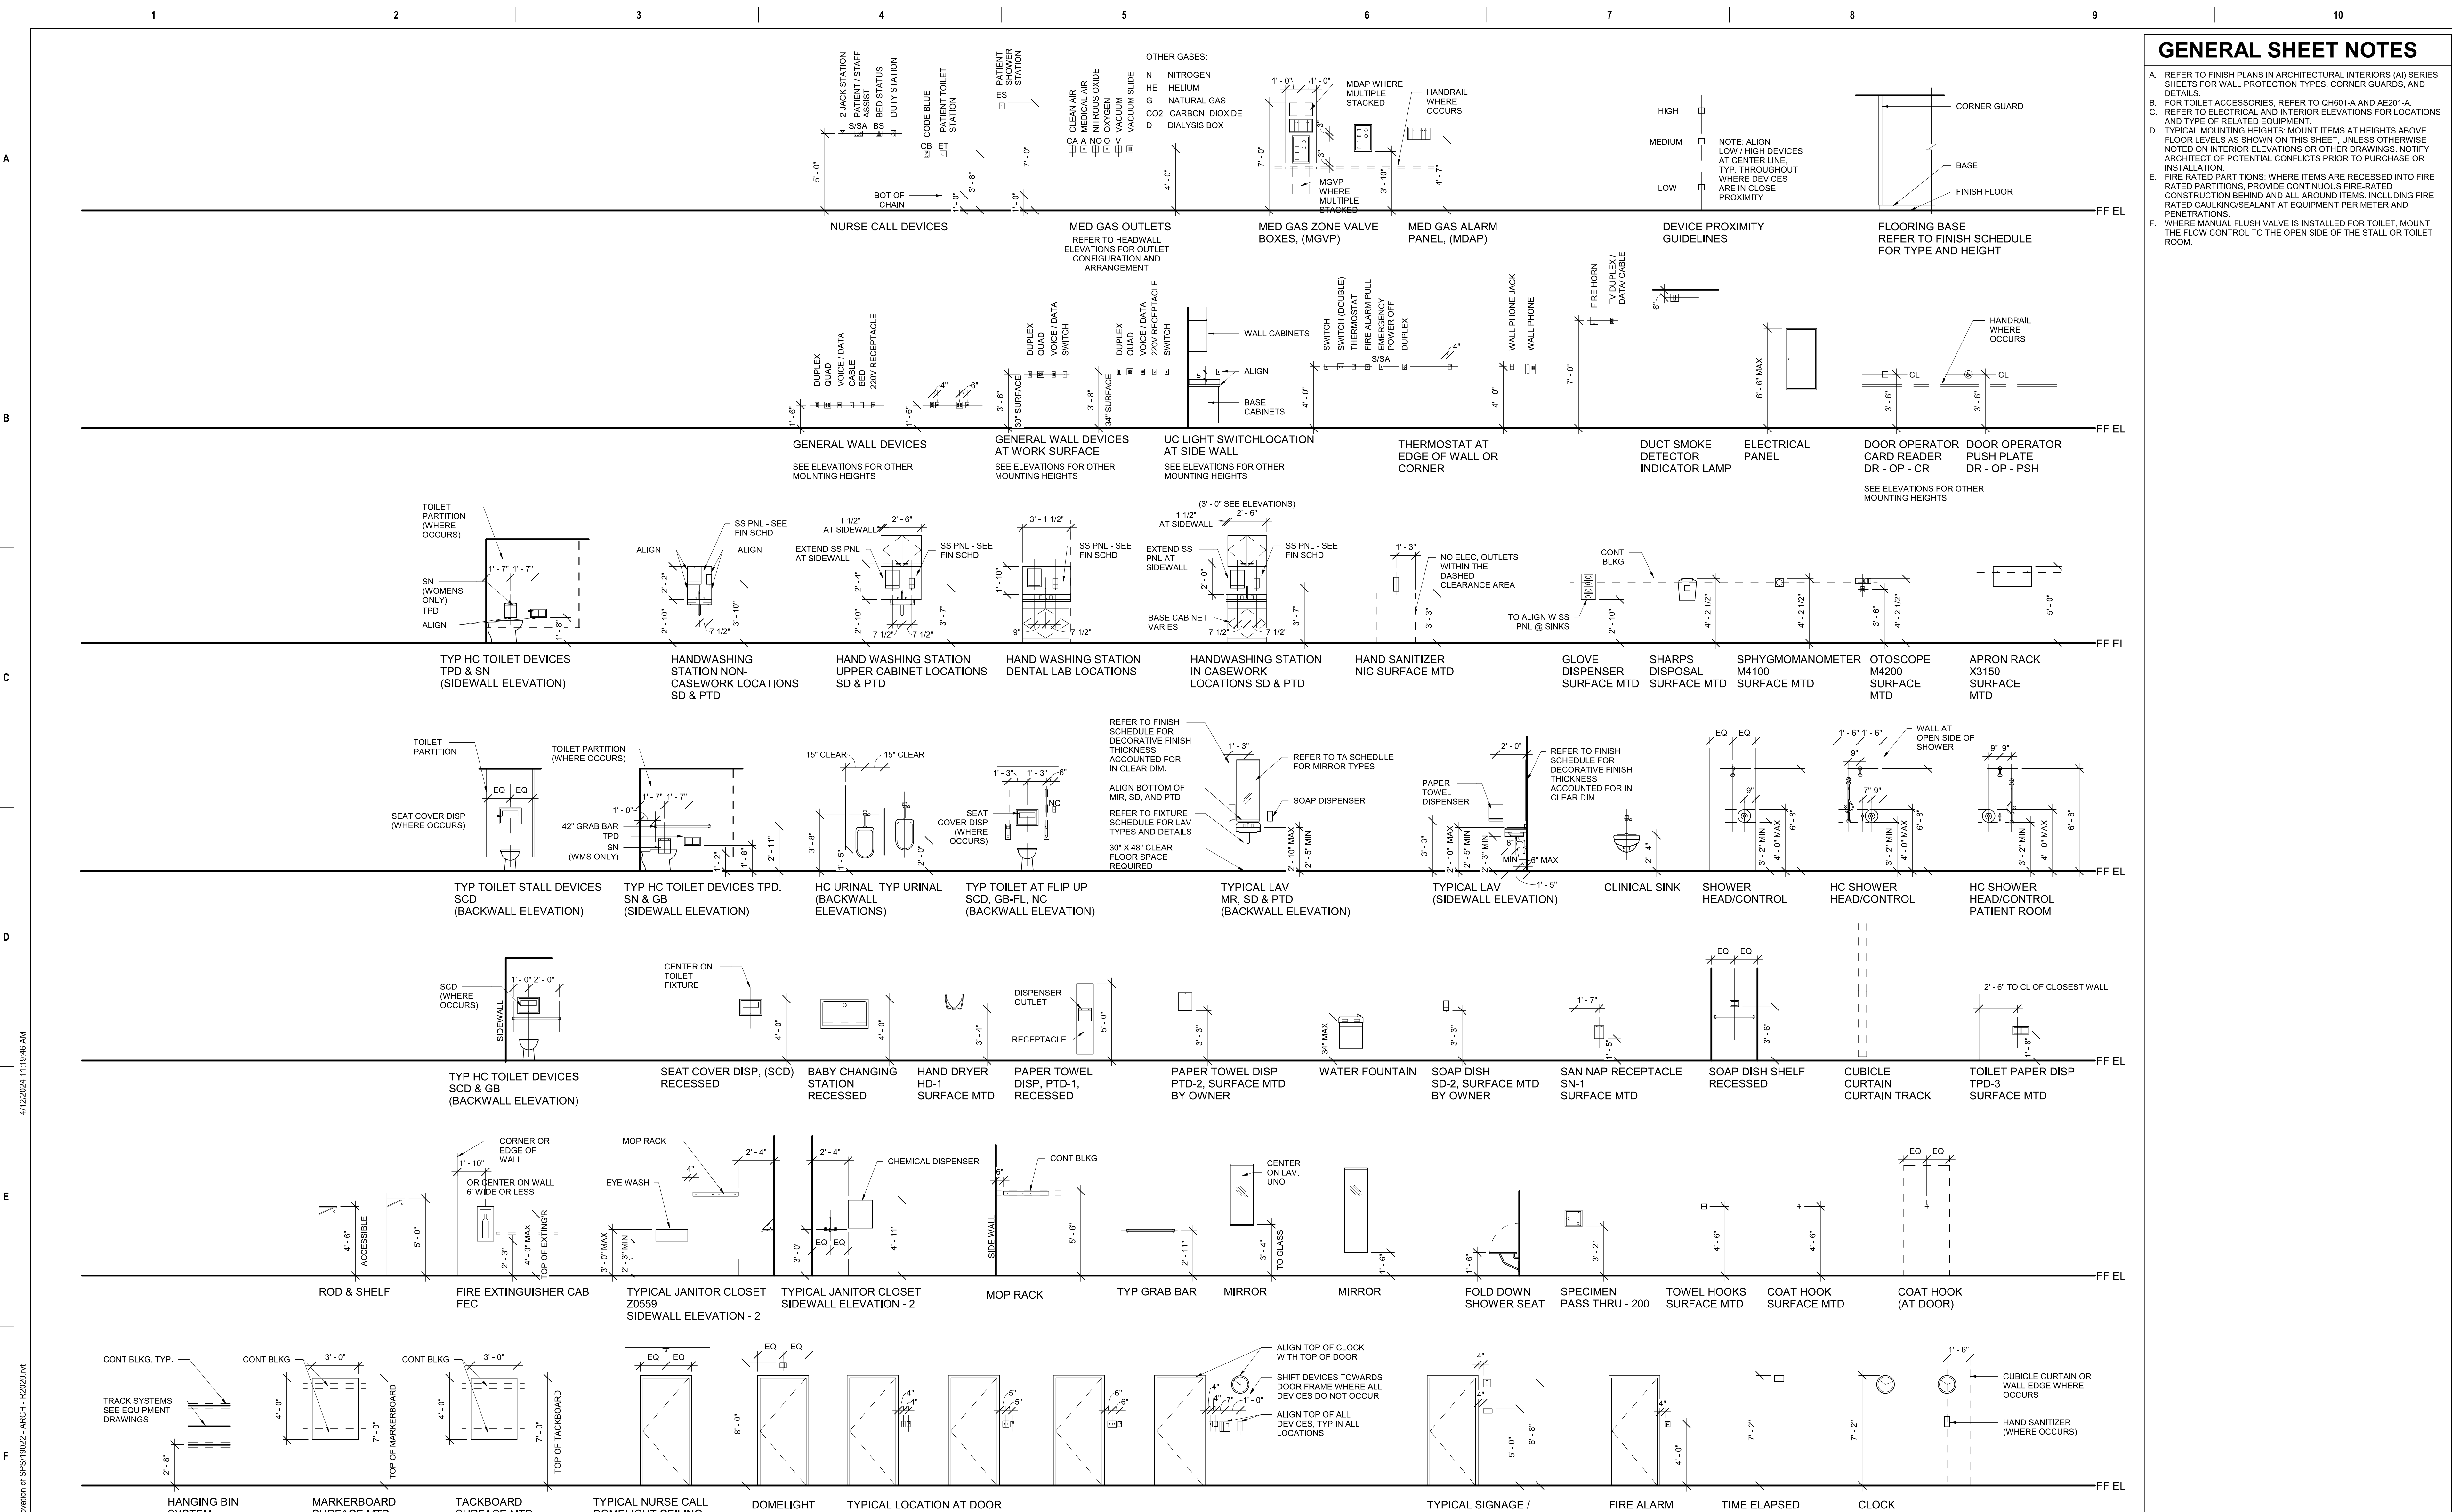


**F1 EQUIPMENT MOUNTING LEGEND**  
1/4" = 1'-0"

| Revision Number | Revisions: | Date: |
|-----------------|------------|-------|
|                 |            |       |
|                 |            |       |
|                 |            |       |

**CONSULTANTS**  
CONSULTING STRUCTURAL ENGINEERS

**ARCHITECT/ENGINEER OF RECORD**  
A/E:  
HARRELL DESIGN GROUP PC  
10720 SIKES PLACE, SUITE 100  
CHARLOTTE, NC 28277  
704-814-1346  
POC: LEE HARRELL PE, LEED AP, QCCP  
PRESIDENT  
HDG PROJECT: 19022  
WWW.HARRELLDG.COM  
COPYRIGHT © 2024

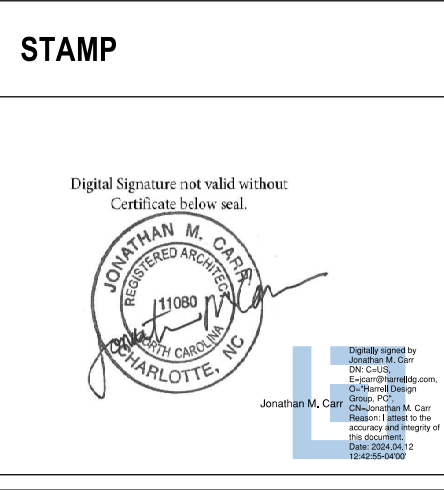

**DRAWING TITLE**  
EQUIPMENT MOUNTING LEGEND

**APPROVED**

**PHASE**  
CONSTRUCTION DOCUMENTS SUBMISSION

**FULLY SPRINKLERED**

**PROJECT TITLE**  
RENOVATE SPACE FOR LOGISTICS (B-1)

**LOCATION**  
FAYETTEVILLE VA MEDICAL CENTER

**ISSUE DATE**  
11 APRIL 2024

**CHECKED**  
Checker

**DRAWN**  
Author

**PROJECT NUMBER**  
564-24-104

**BUILDING NUMBER**  
1

**DRAWING NUMBER**  
GI002-A

**Engineering Service**  
VETERANS HEALTH CARE SYSTEM OF THE OZARKS  
U.S. Department of Veterans Affairs