

GENERAL SHEET NOTES

SHEET KEYNOTES

02.12 ICRA BARRIER TO BE INSTALLED PRIOR TO START OF CONSTRUCTION PERIOD WORK ACTIVITIES. BARRIER TO BE REMOVED UPON COMPLETING CONSTRUCTION PERIOD WORK ACTIVITIES. BARRIER INCLUDES PAINTED TEMPORARY WALLS, DOOR, AND LOCKING HARDWARE. COORDINATE KEYING WITH VA-COR.

TYPE OF CONSTRUCTION/PROJECT ACTIVITY TABLE. Includes categories: TYPE A (Inspection and non-invasive activities), TYPE B (Small scale, short duration activities), TYPE C (Work that generates a moderate to high level of dust), TYPE D (Major demolition and construction projects).


PATIENT RISK GROUP TABLE. Includes categories: GROUP 1-LOW RISK, GROUP 2-MEDIUM RISK, GROUP 3-HIGH RISK, GROUP 4-HIGHEST RISK.

IT IS THE CONTRACTOR'S RESPONSIBILITY TO PROVIDE THE FOLLOWING INFECTION CONTROL PRECAUTIONS DEPENDING UPON THE AREA CLASS DESIGNATION. Includes CLASS I, II, III, and IV requirements for during construction and upon completion.

INFECTION CONTROL MATRIX-CLASS OF PRECAUTIONS: CONSTRUCTION PROJECT BY PATIENT RISK. Includes a matrix table and notes regarding infection control approval.

ICRA GENERAL NOTES. A. PROVIDE CONTAINMENT AS REQUIRED (BY HOSPITAL) INFECTION CONTROL REPRESENTATIVE FOR WORK OUTSIDE MAJOR AREA. B. PROVIDE CONTAINMENT AT THE FLOOR BELOW FOR ANY WORK IN THE CEILING PLENUM.

NOTE: INFECTION CONTROL APPROVAL WILL BE REQUIRED WHEN THE CONSTRUCTION ACTIVITY AND RISK LEVEL INDICATE THAT CLASS III OR CLASS IV CONTROL PROCEDURES ARE NECESSARY.

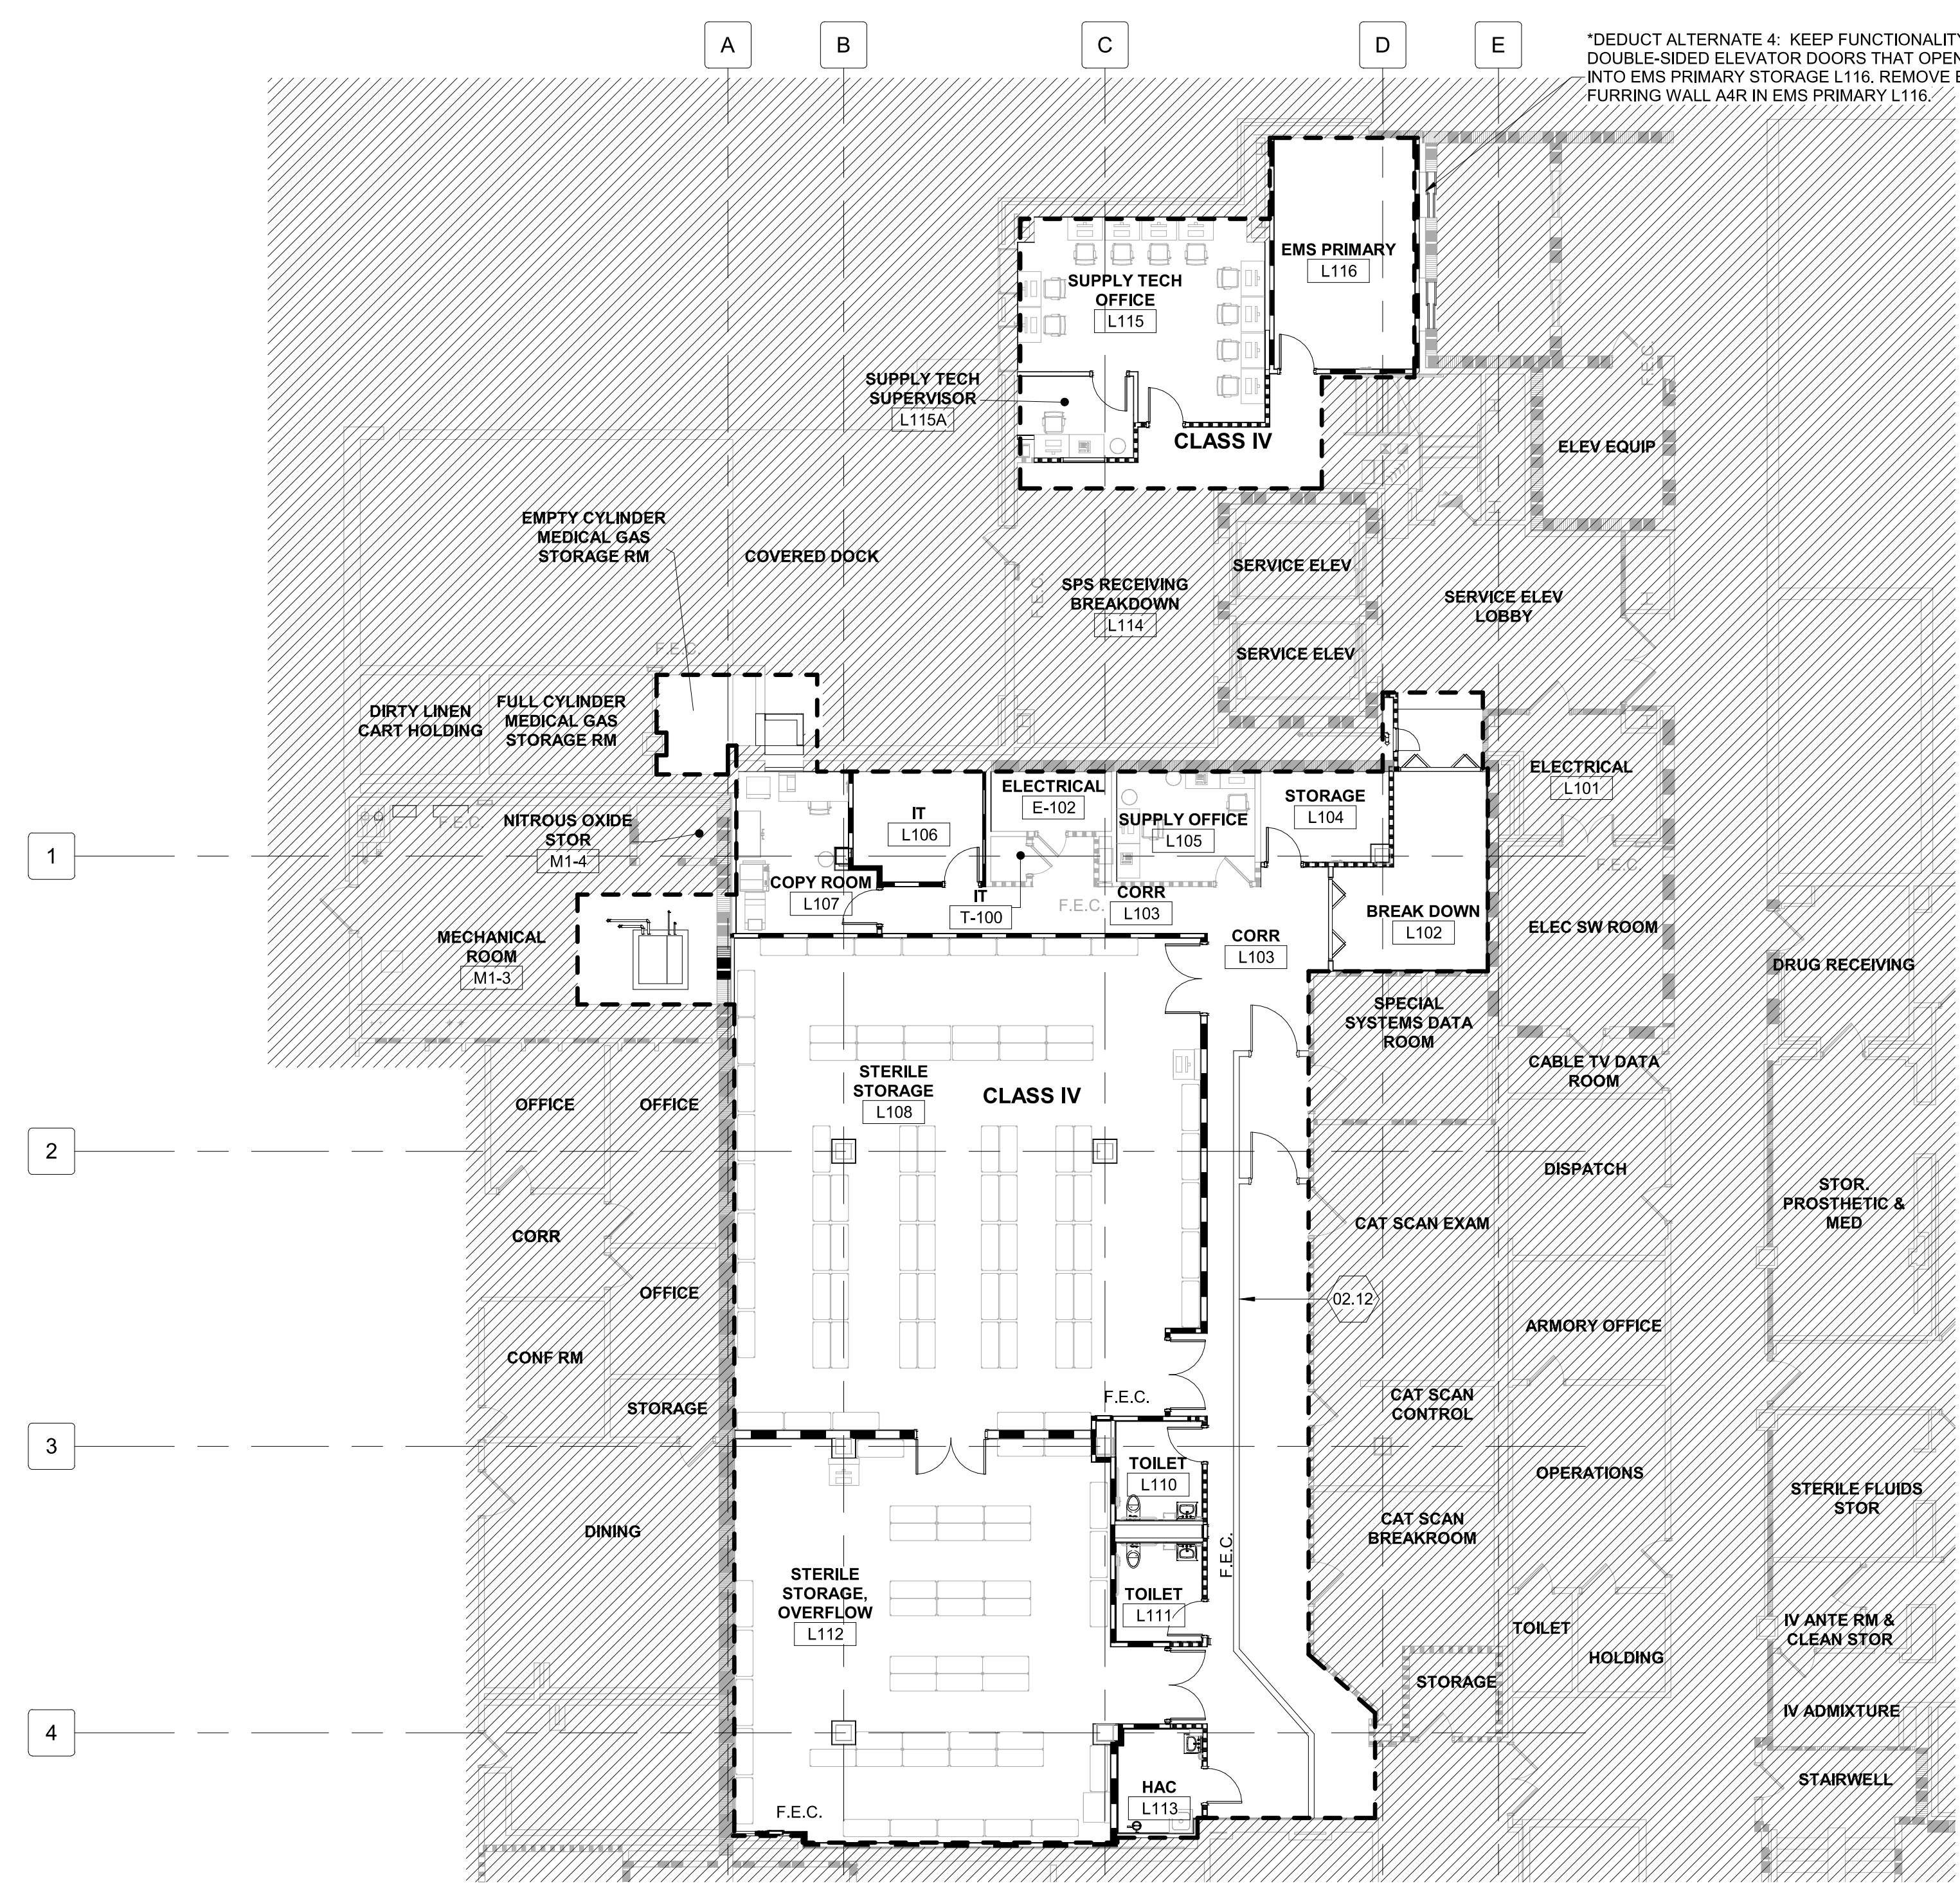

F5 FIRST FLOOR - ICRA PLAN 3/32" = 1'-0"

SYMBOL LEGEND

INDICATES AREA IN SCOPE OF WORK


PARTITION LEGEND

EXISTING PARTITION / BARRIER - WALL TO REMAIN, EXISTING PARTITION / BARRIER - WALL TO BE REMOVED, NEW PARTITION / BARRIER - WALL


PARTITION GRAPHICS

NO RATING, SMOKE RESISTIVE PARTITION - NON RATED, 1 HOUR FIRE BARRIER, 1 HOUR FIRE/SMOKE BARRIER, 2 HOUR FIRE BARRIER, 2 HOUR FIRE/ SMOKE BARRIER

KEY PLAN

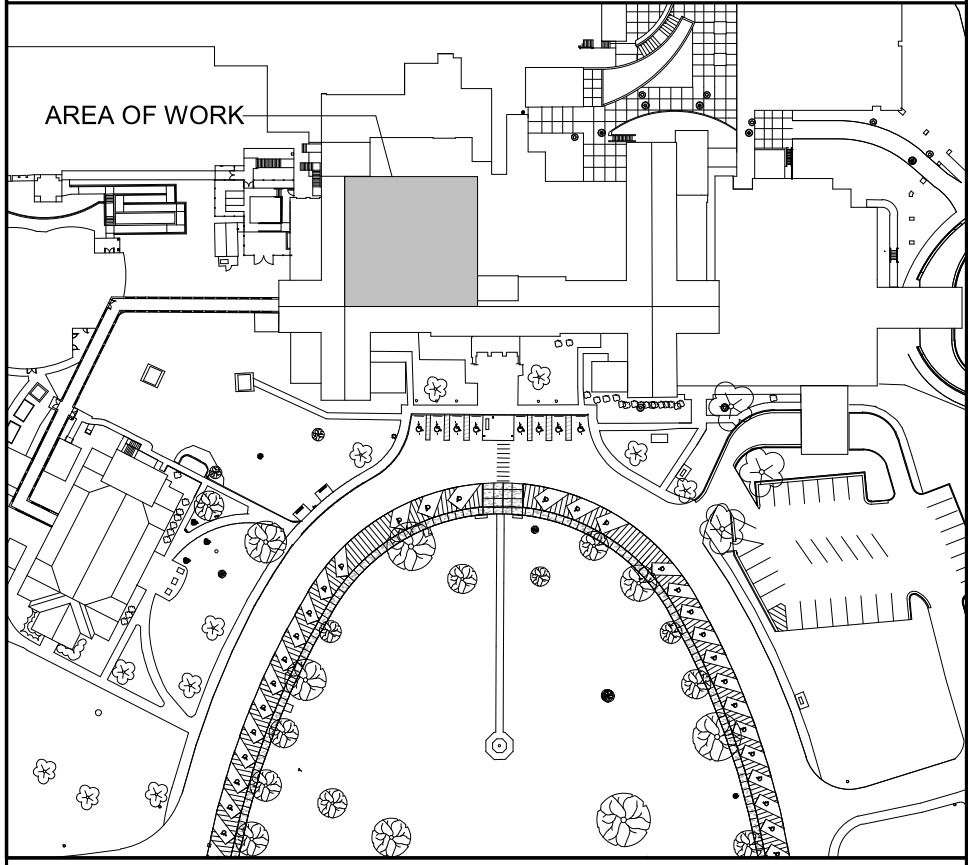


NORTH LEGEND

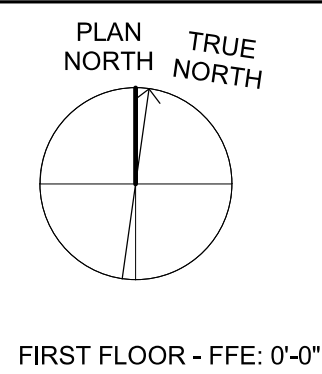

CONSULTANTS CONSULTING STRUCTURAL ENGINEERS

ARCHITECT/ENGINEER OF RECORD HARRELL DESIGN GROUP PC 10720 SIKES PLACE, SUITE 100 CHARLOTTE, NC 28277

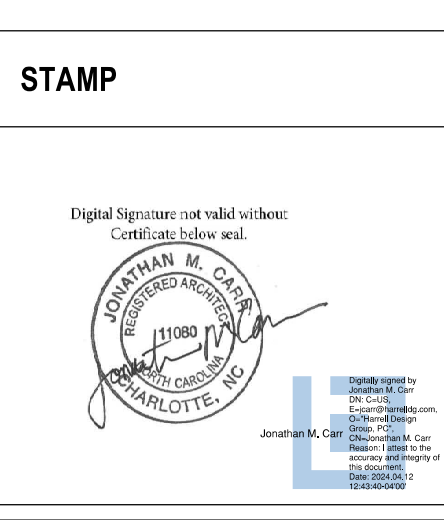


DRAWING TITLE FIRST FLOOR - ICRA PLAN APPROVED

PHASE CONSTRUCTION DOCUMENTS SUBMISSION FULLY SPRINKLERED

PROJECT TITLE RENOVATE SPACE FOR LOGISTICS (B-1) LOCATION FAYETTEVILLE VA MEDICAL CENTER

PROJECT NUMBER 564-24-104 BUILDING NUMBER 1 DRAWING NUMBER GC102-A

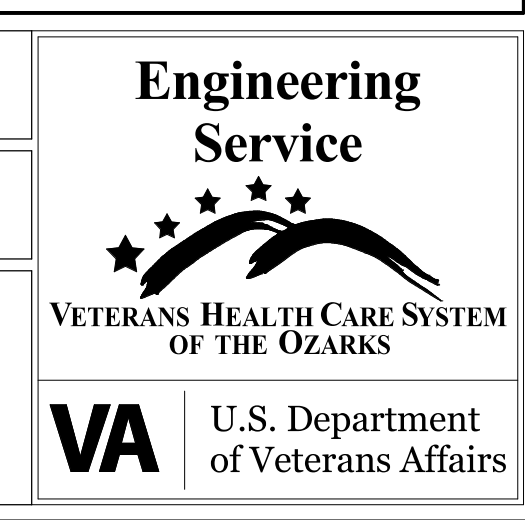

4/12/2024 11:19:44 AM BMM 360/19/2022 - Fayetteville, MD Project No. 564-19-403 Renovation of SPS/19/2022 - ARCH - R2020.rvt