


GENERAL SHEET NOTES

THESE UL DESIGNS ARE BASIS OF DESIGN, OR EQUAL

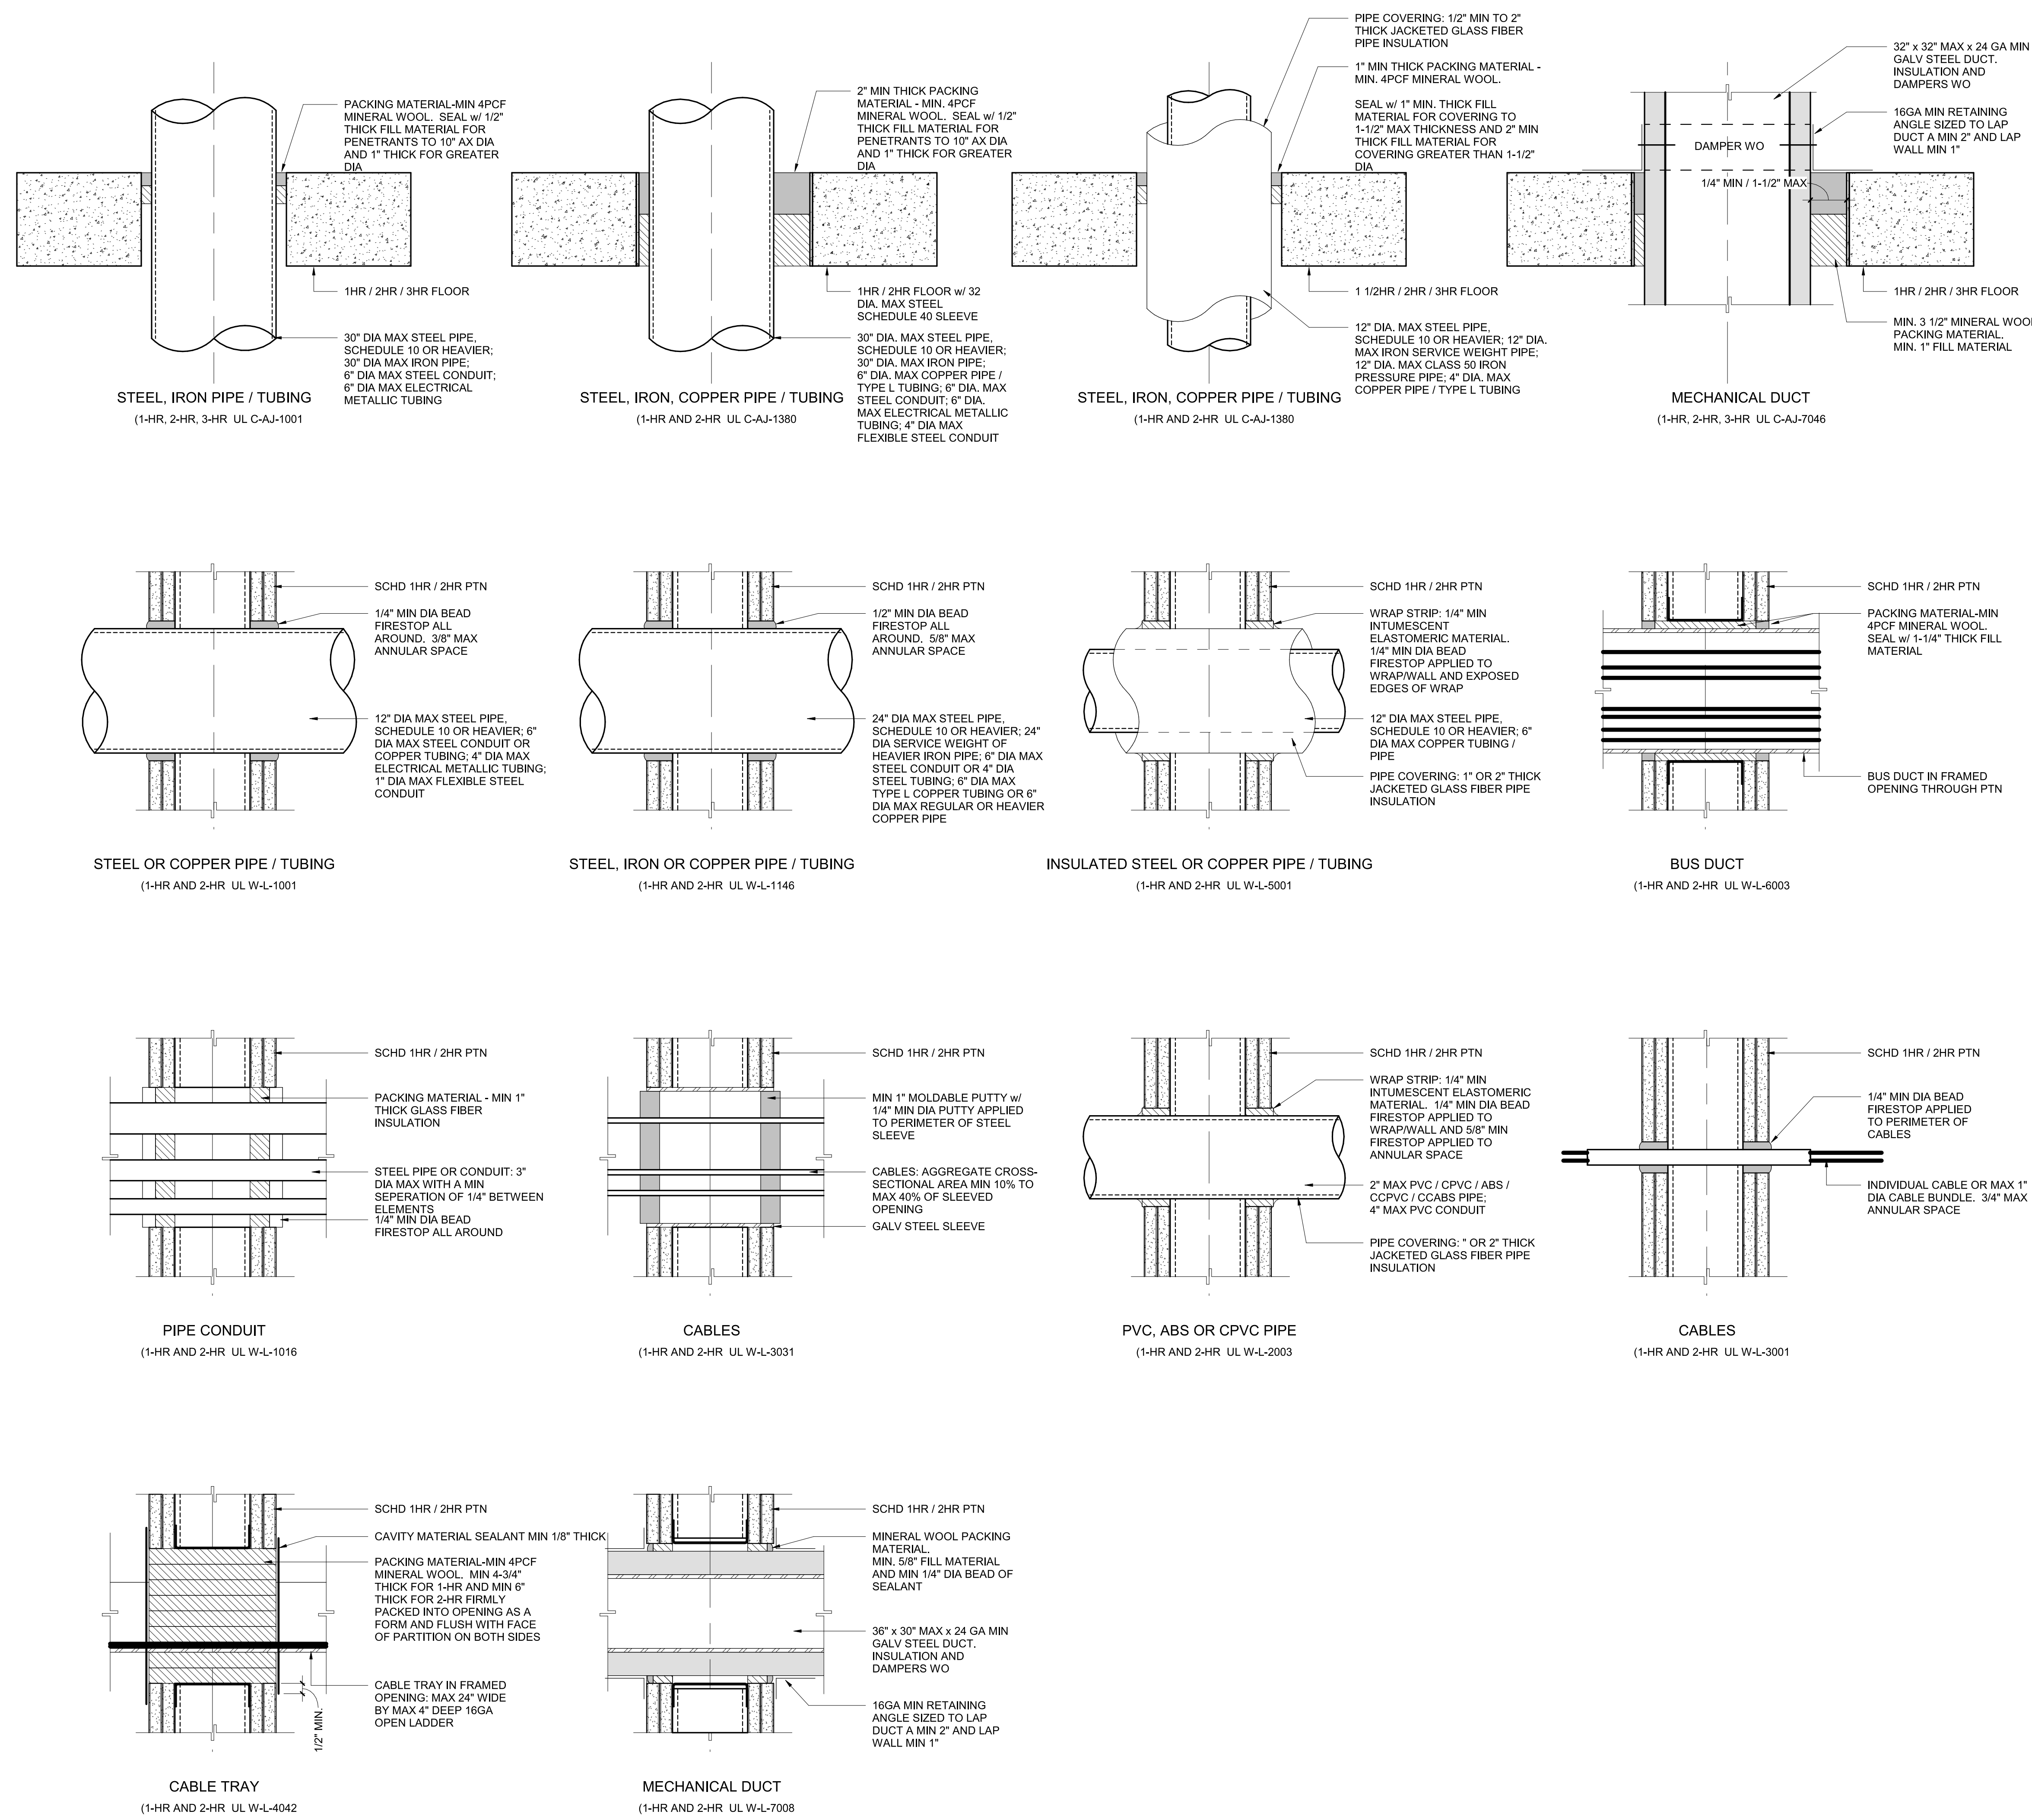

F2 FIRE STOPPING DETAILS
NO SCALE

CONSULTANTS	
CONSULTING STRUCTURAL ENGINEERS	

ARCHITECT/ENGINEER OF RECORD	
A/E: HARRELL DESIGN GROUP PC 10720 SIKES PLACE, SUITE 100 CHARLOTTE, NC 28277 704-814-1346 POC: LEE HARRELL PE, LEED AP, QCCP PRESIDENT HDG PROJECT: 19022	

STAMP

DRAWING TITLE
UL DETAILS
APPROVED

PHASE
CONSTRUCTION DOCUMENTS SUBMISSION
FULLY SPRINKLERED

PROJECT TITLE		
RENOVATE SPACE FOR LOGISTICS (B-1)		
LOCATION FAYETTEVILLE VA MEDICAL CENTER		
ISSUE DATE 11 APRIL 2024	CHECKED Checker	DRAWN Author

PROJECT NUMBER	BUILDING NUMBER	DRAWING NUMBER
564-24-104	1	G1502-A

Engineering Service
VETERANS HEALTH CARE SYSTEM OF THE OZARKS
 U.S. Department of Veterans Affairs

4/12/2024 11:19:57 AM
BIM 360/19022 - Fayetteville, VA Medical Center - Project No. 564-19-104 Renovation of SPS/19022 - ARCH - R2020.rvt