


A  
B  
C  
D  
E  
F

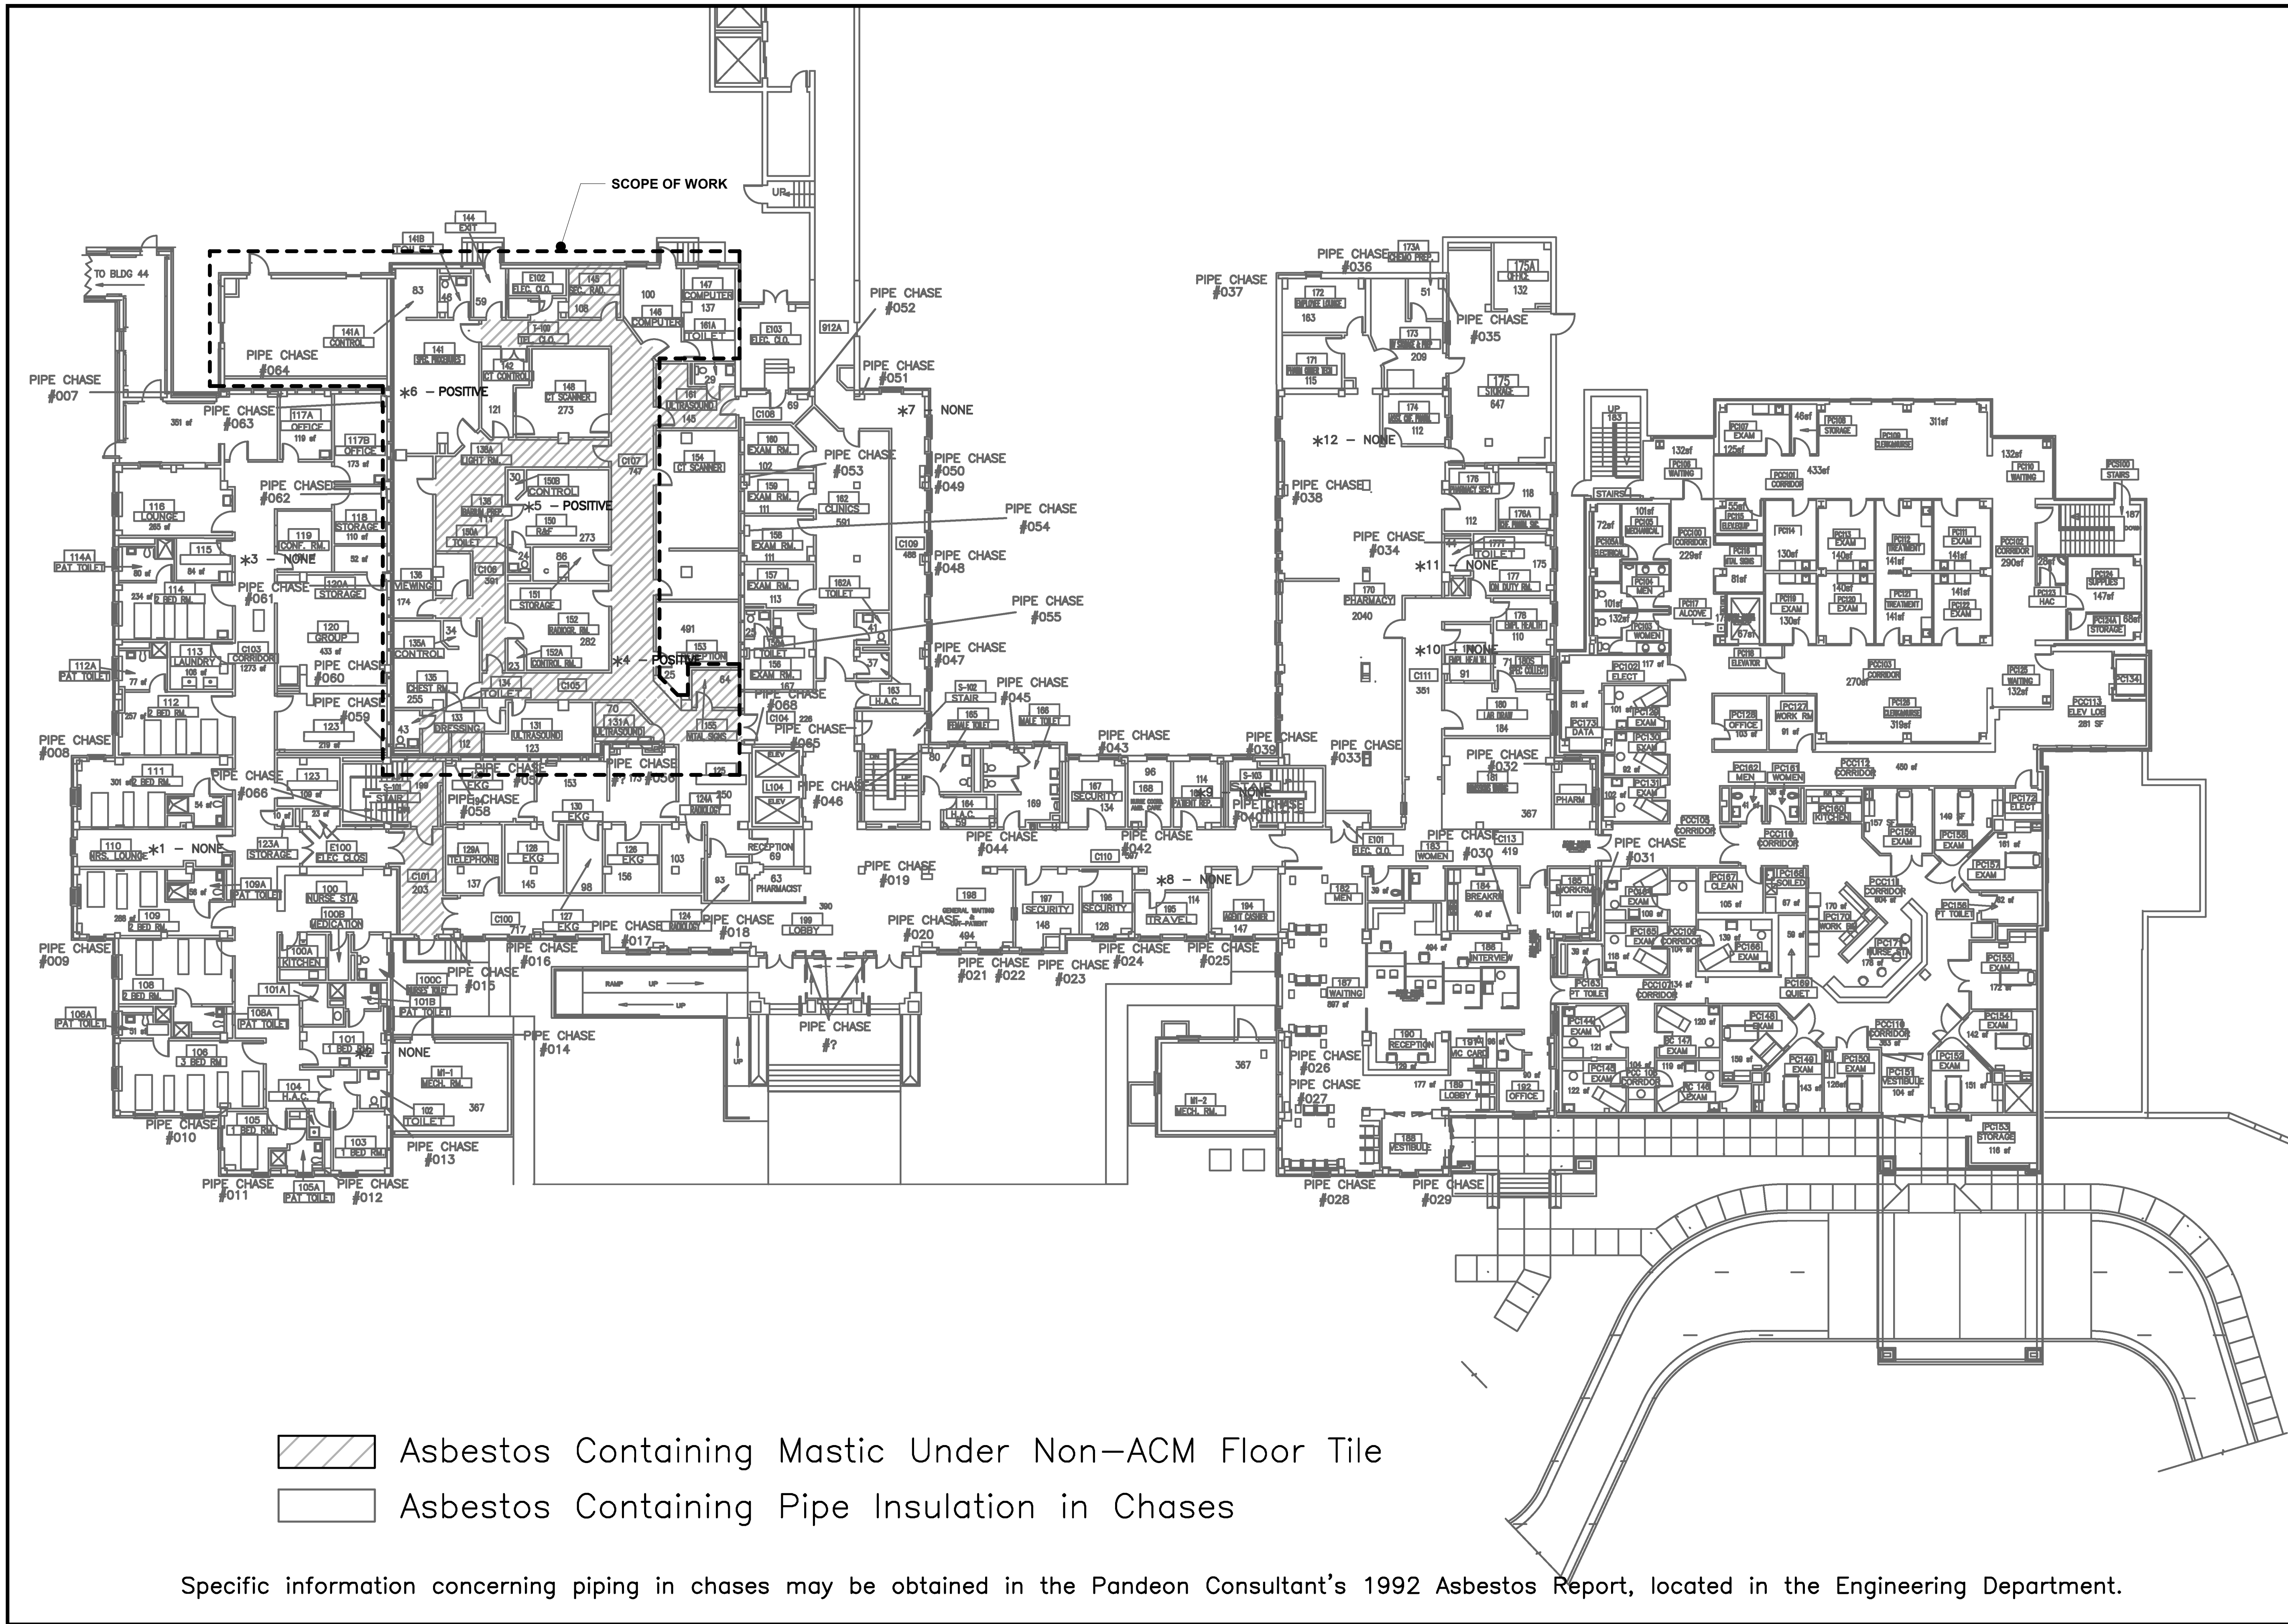

VA MEDICAL CENTER  
BUILDING 1  
FIRST FLOOR  
FAYETTEVILLE, AR 72703

**Environmental Enterprise Group, Inc.**

Project #: 16-0111-168

1	AMENDMENT 01	06/27/2024
Revision Number	Revisions:	Date:

**CONSULTANTS**  
CONSULTING STRUCTURAL ENGINEERS

**ARCHITECT/ENGINEER OF RECORD**

A/E:  
HARRELL DESIGN GROUP PC  
10720 SIKES PLACE, SUITE 100  
CHARLOTTE, NC 28277  
704-814-1346  
POC: LEE HARRELL PE, LEED AP, QCCP  
PRESIDENT  
HDG PROJECT: 19022

WWW.HARRELLDG.COM  
COPYRIGHT © 2024

**STAMP**

**DRAWING TITLE**  
FIRST FLOOR - HAZARDOUS ABATEMENT PLAN

**APPROVED**

**PHASE**  
CONSTRUCTION DOCUMENTS SUBMISSION

FULLY SPRINKLERED

**PROJECT TITLE**  
RENOVATE SPACE FOR LOGISTICS (B-1)

**LOCATION**  
FAYETTEVILLE VA MEDICAL CENTER

**ISSUE DATE**  
21 JUNE 2024

**CHECKED**  
JC

**DRAWN**  
MS

**PROJECT NUMBER**  
564-24-104

**BUILDING NUMBER**  
1

**DRAWING NUMBER**  
HA101-A

**Engineering Service**

VETERANS HEALTH CARE SYSTEM OF THE OZARKS

U.S. Department of Veterans Affairs