

GENERAL NOTES

- A. REFER TO SHEET PL001 FOR LEGEND, ABBREVIATIONS, SCHEDULES AND GENERAL NOTES.
- B. UTILITY SERVICES MUST BE MAINTAINED TO THE FLOOR ABOVE. ANY DISRUPTION IN SERVICES SHALL BE COORDINATED WITH THE C.O.R. TWO WEEKS BEFORE THE DISRUPTION. SERVICES SHALL NOT BE OUT FOR MORE THAN 8 HOURS OR AS ALLOWED BY THE C.O.R.
- C. ALL WORK ON THE FLOORS BELOW SHALL BE DONE ON NIGHTS OR WEEK ENDS UNLESS OTHERWISE PERMITTED BY C.O.R.

SHEET KEYNOTES

- 1. NEW SUPPLY PIPING FOR FUTURE USE ON FLOOR ABOVE. CAP ENDS.
- 2. ALL EXISTING DOMESTIC WATER CONNECTIONS SERVING FLOOR ABOVE SHALL REMAIN UNDISTURBED AND IN SERVICE. TYPICAL OF ALL INSTANCES.
- 3. ALL WORK IN CORRIDOR L109 MUST BE PERFORMED AFTER HOURS AND MUST BE PATIENT ACCESSIBLE DURING FACILITY OPERATION HOURS. SEE SHEET AE111-A FOR MORE INFORMATION.


PARTITION LEGEND

- EXISTING PARTITION / BARRIER - WALL TO REMAIN
- EXISTING PARTITION / BARRIER - WALL TO BE REMOVED
- NEW PARTITION / BARRIER - WALL


PARTITION GRAPHICS

- NO RATING
- SMOKE RESISTIVE PARTITION - NON RATED
- 1 HOUR FIRE BARRIER
- 1 HOUR FIRE/SMOKE BARRIER
- 2 HOUR FIRE BARRIER
- 2 HOUR FIRE/SMOKE BARRIER


KEY PLAN

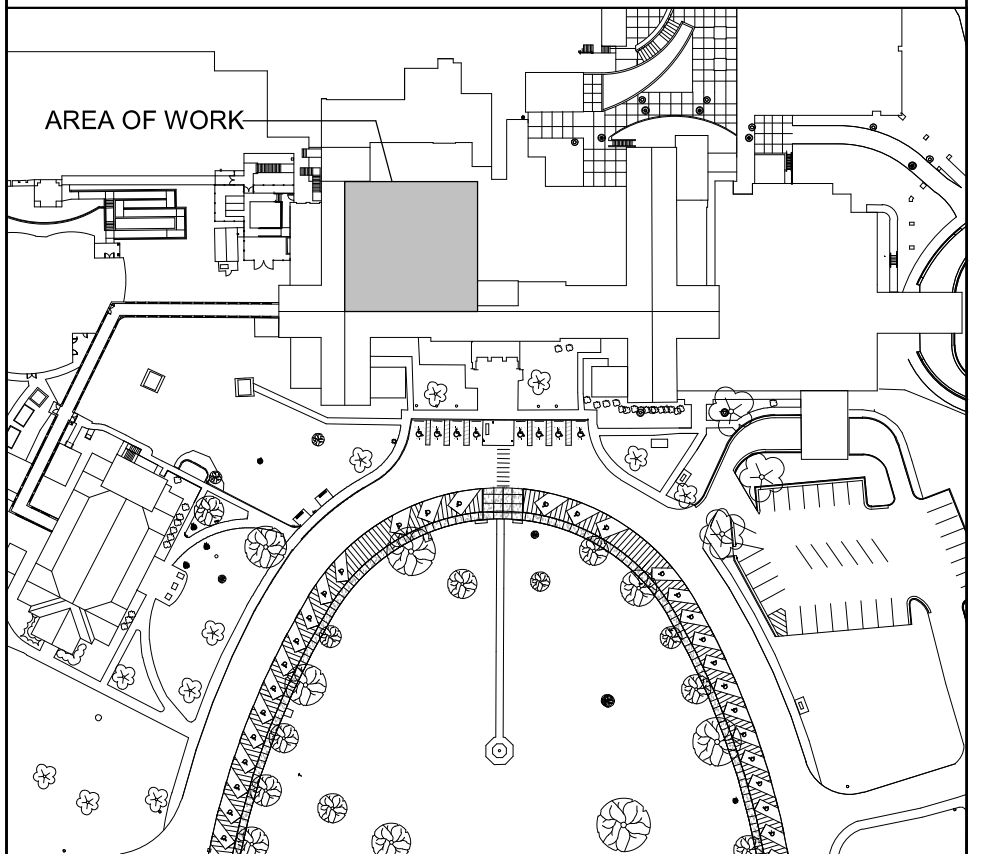

NORTH LEGEND

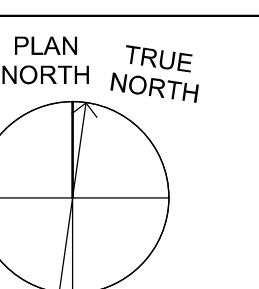

FIRST FLOOR - FFE: 0'-0"

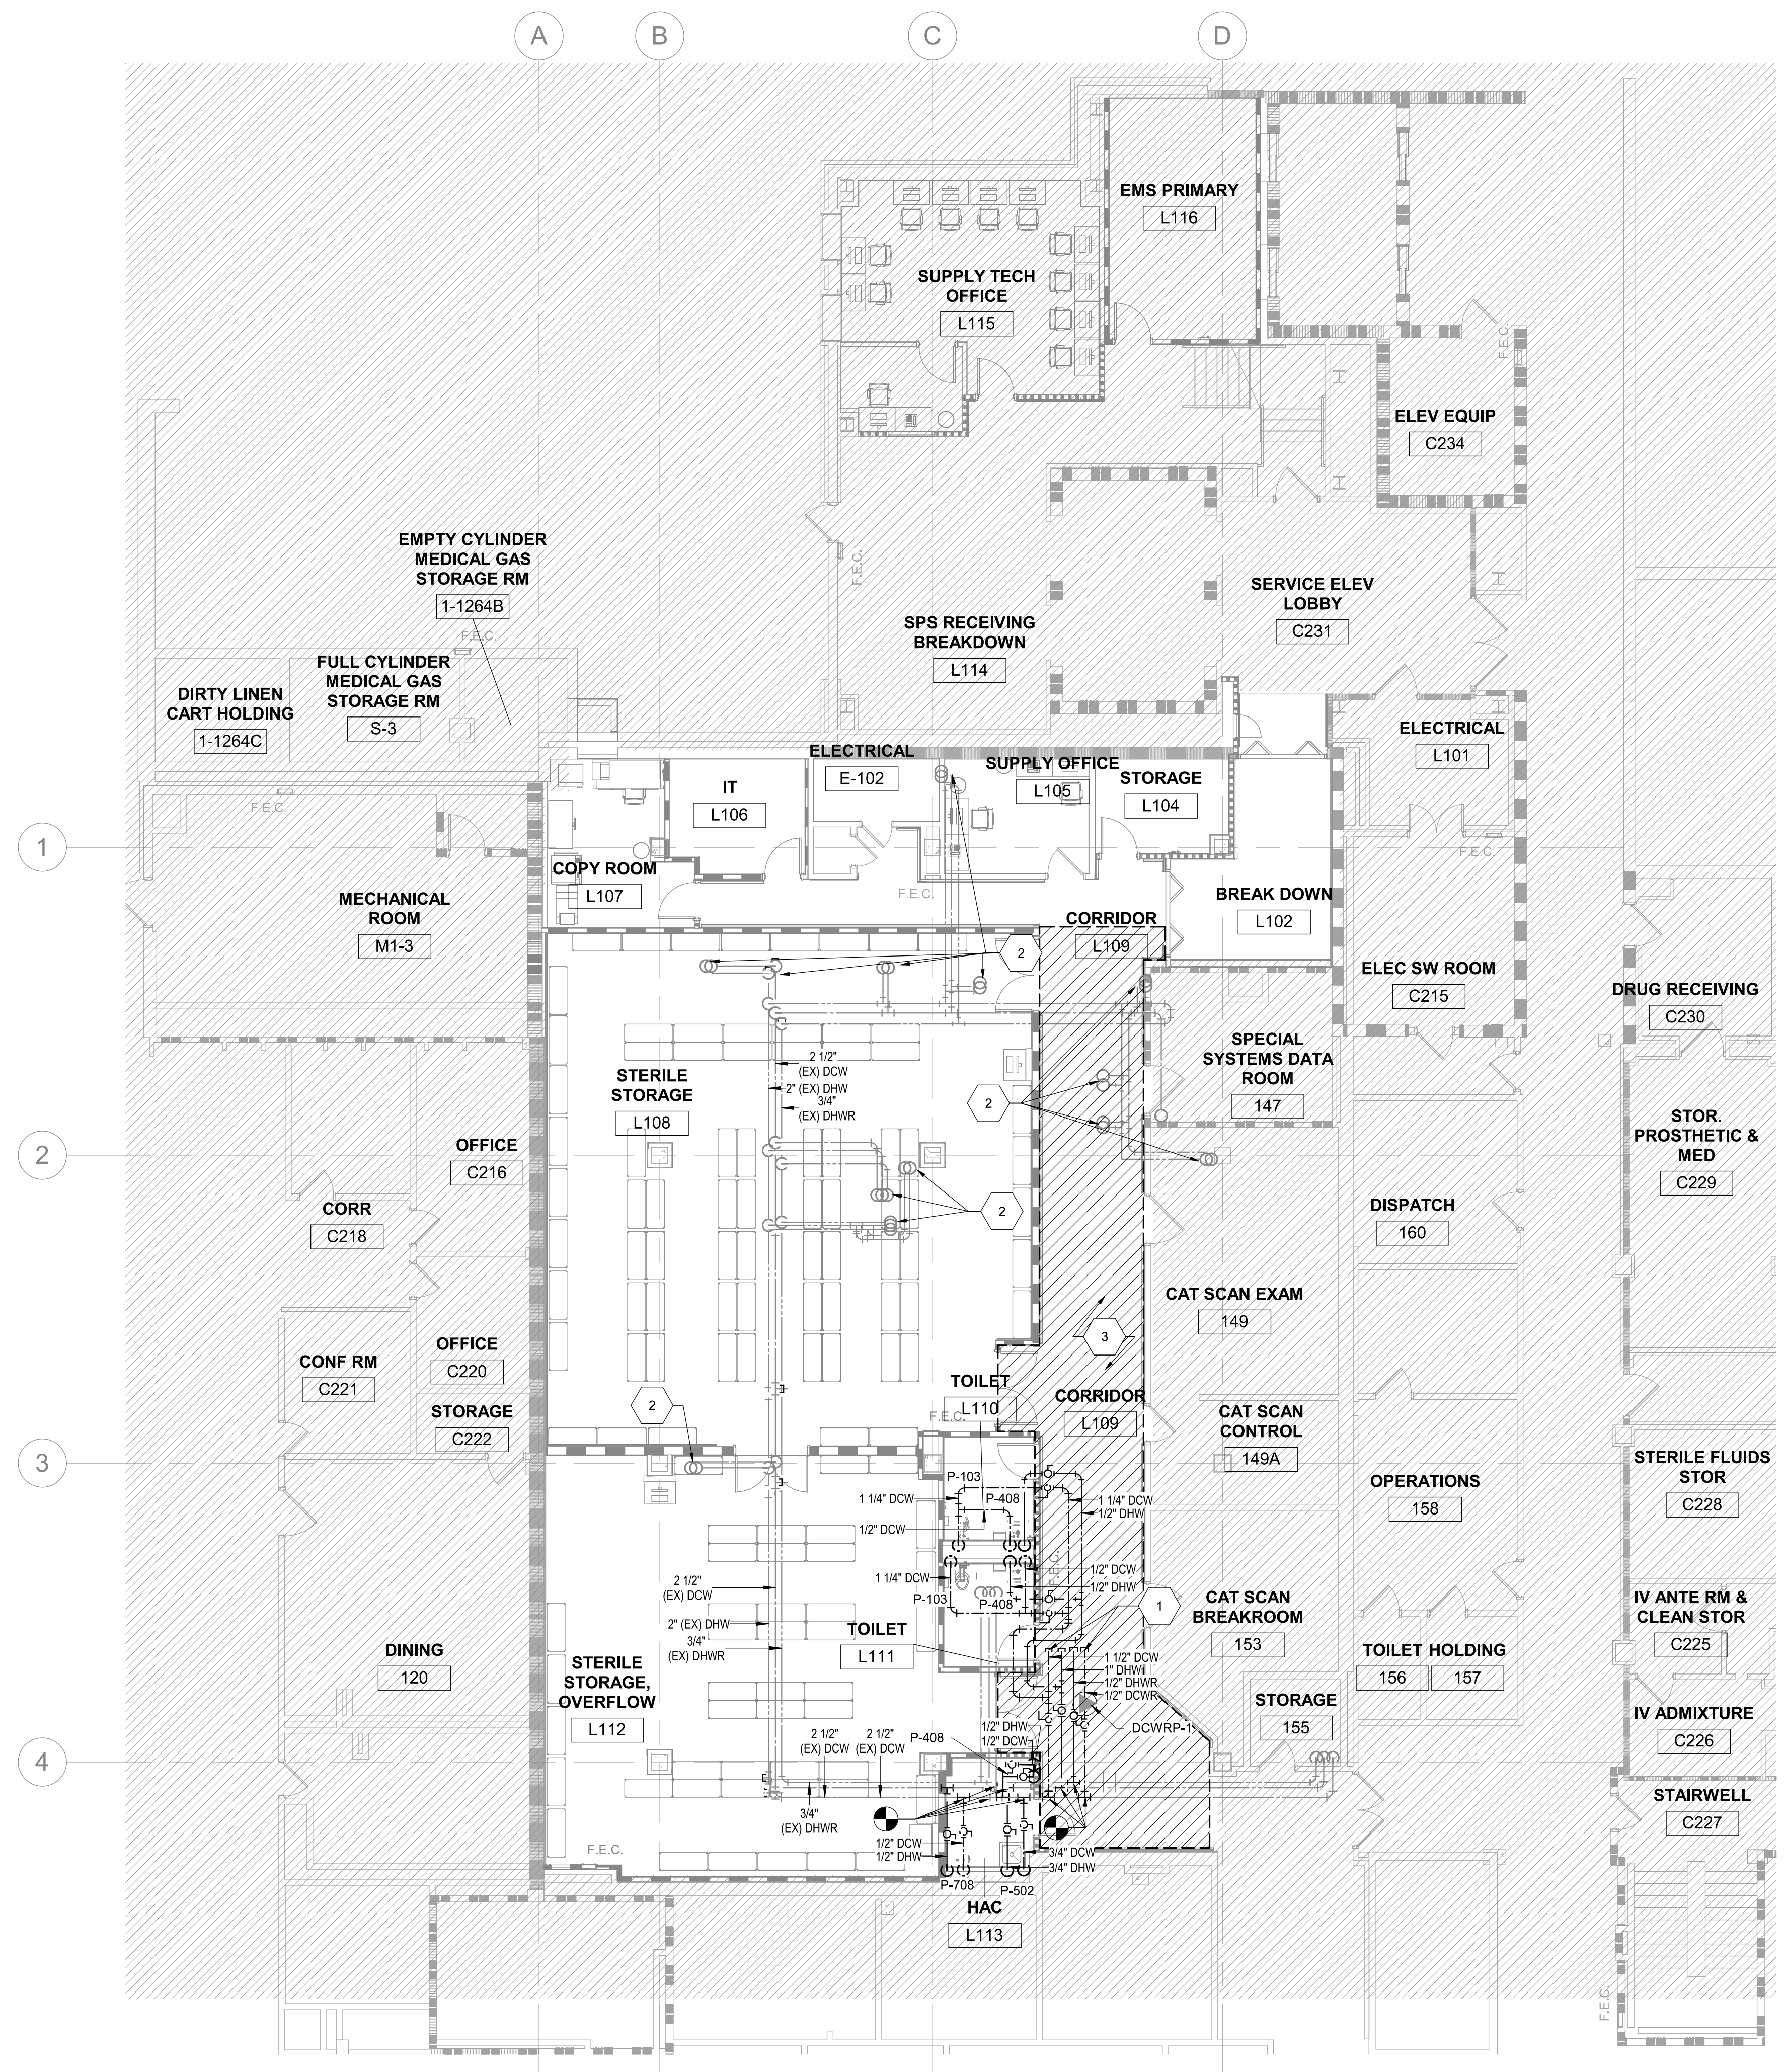

E4 FIRST FLOOR DOMESTIC WATER PLAN
1/8" = 1'-0"

4/11/2024 2:58:30 PM
BIM 360://19022 - Fayetteville, IDIC Project No. 964-19-003 Renovation of SPS/19022 - PLUMB - R2024.rvt

Revision Number	Revisions:	Date:

CONSULTANTS
CONSULTING STRUCTURAL ENGINEERS

ARCHITECT/ENGINEER OF RECORD

A/E:
HARRELL DESIGN GROUP PC
10720 SIKES PLACE, SUITE 100
CHARLOTTE, NC 28277
704-814-1346
POC: LEE HARRELL PE, LEED AP, QCCP
PRESIDENT
HDG PROJECT: 19022

STAMP

William G. Craney Jr.
Charlotte, NC
I am approving this document.
wgc@harrelldg.com
28284.04.11
16-09-30-04007

DRAWING TITLE
FIRST FLOOR DOMESTIC WATER PLANS

PHASE
CONSTRUCTION DOCUMENTS SUBMISSION

APPROVED

FULLY SPRINKLERED

PROJECT TITLE
RENOVATE SPACE FOR LOGISTICS (B-1)

PROJECT NUMBER
564-24-104

BUILDING NUMBER
1

DRAWING NUMBER
PL101-A

LOCATION
FAYETTEVILLE VA MEDICAL CENTER

ISSUE DATE
11 APRIL 2024

CHECKED
WGG

DRAWN
DM

Engineering Service

Veterans Health Care System of the Ozarks

U.S. Department of Veterans Affairs